


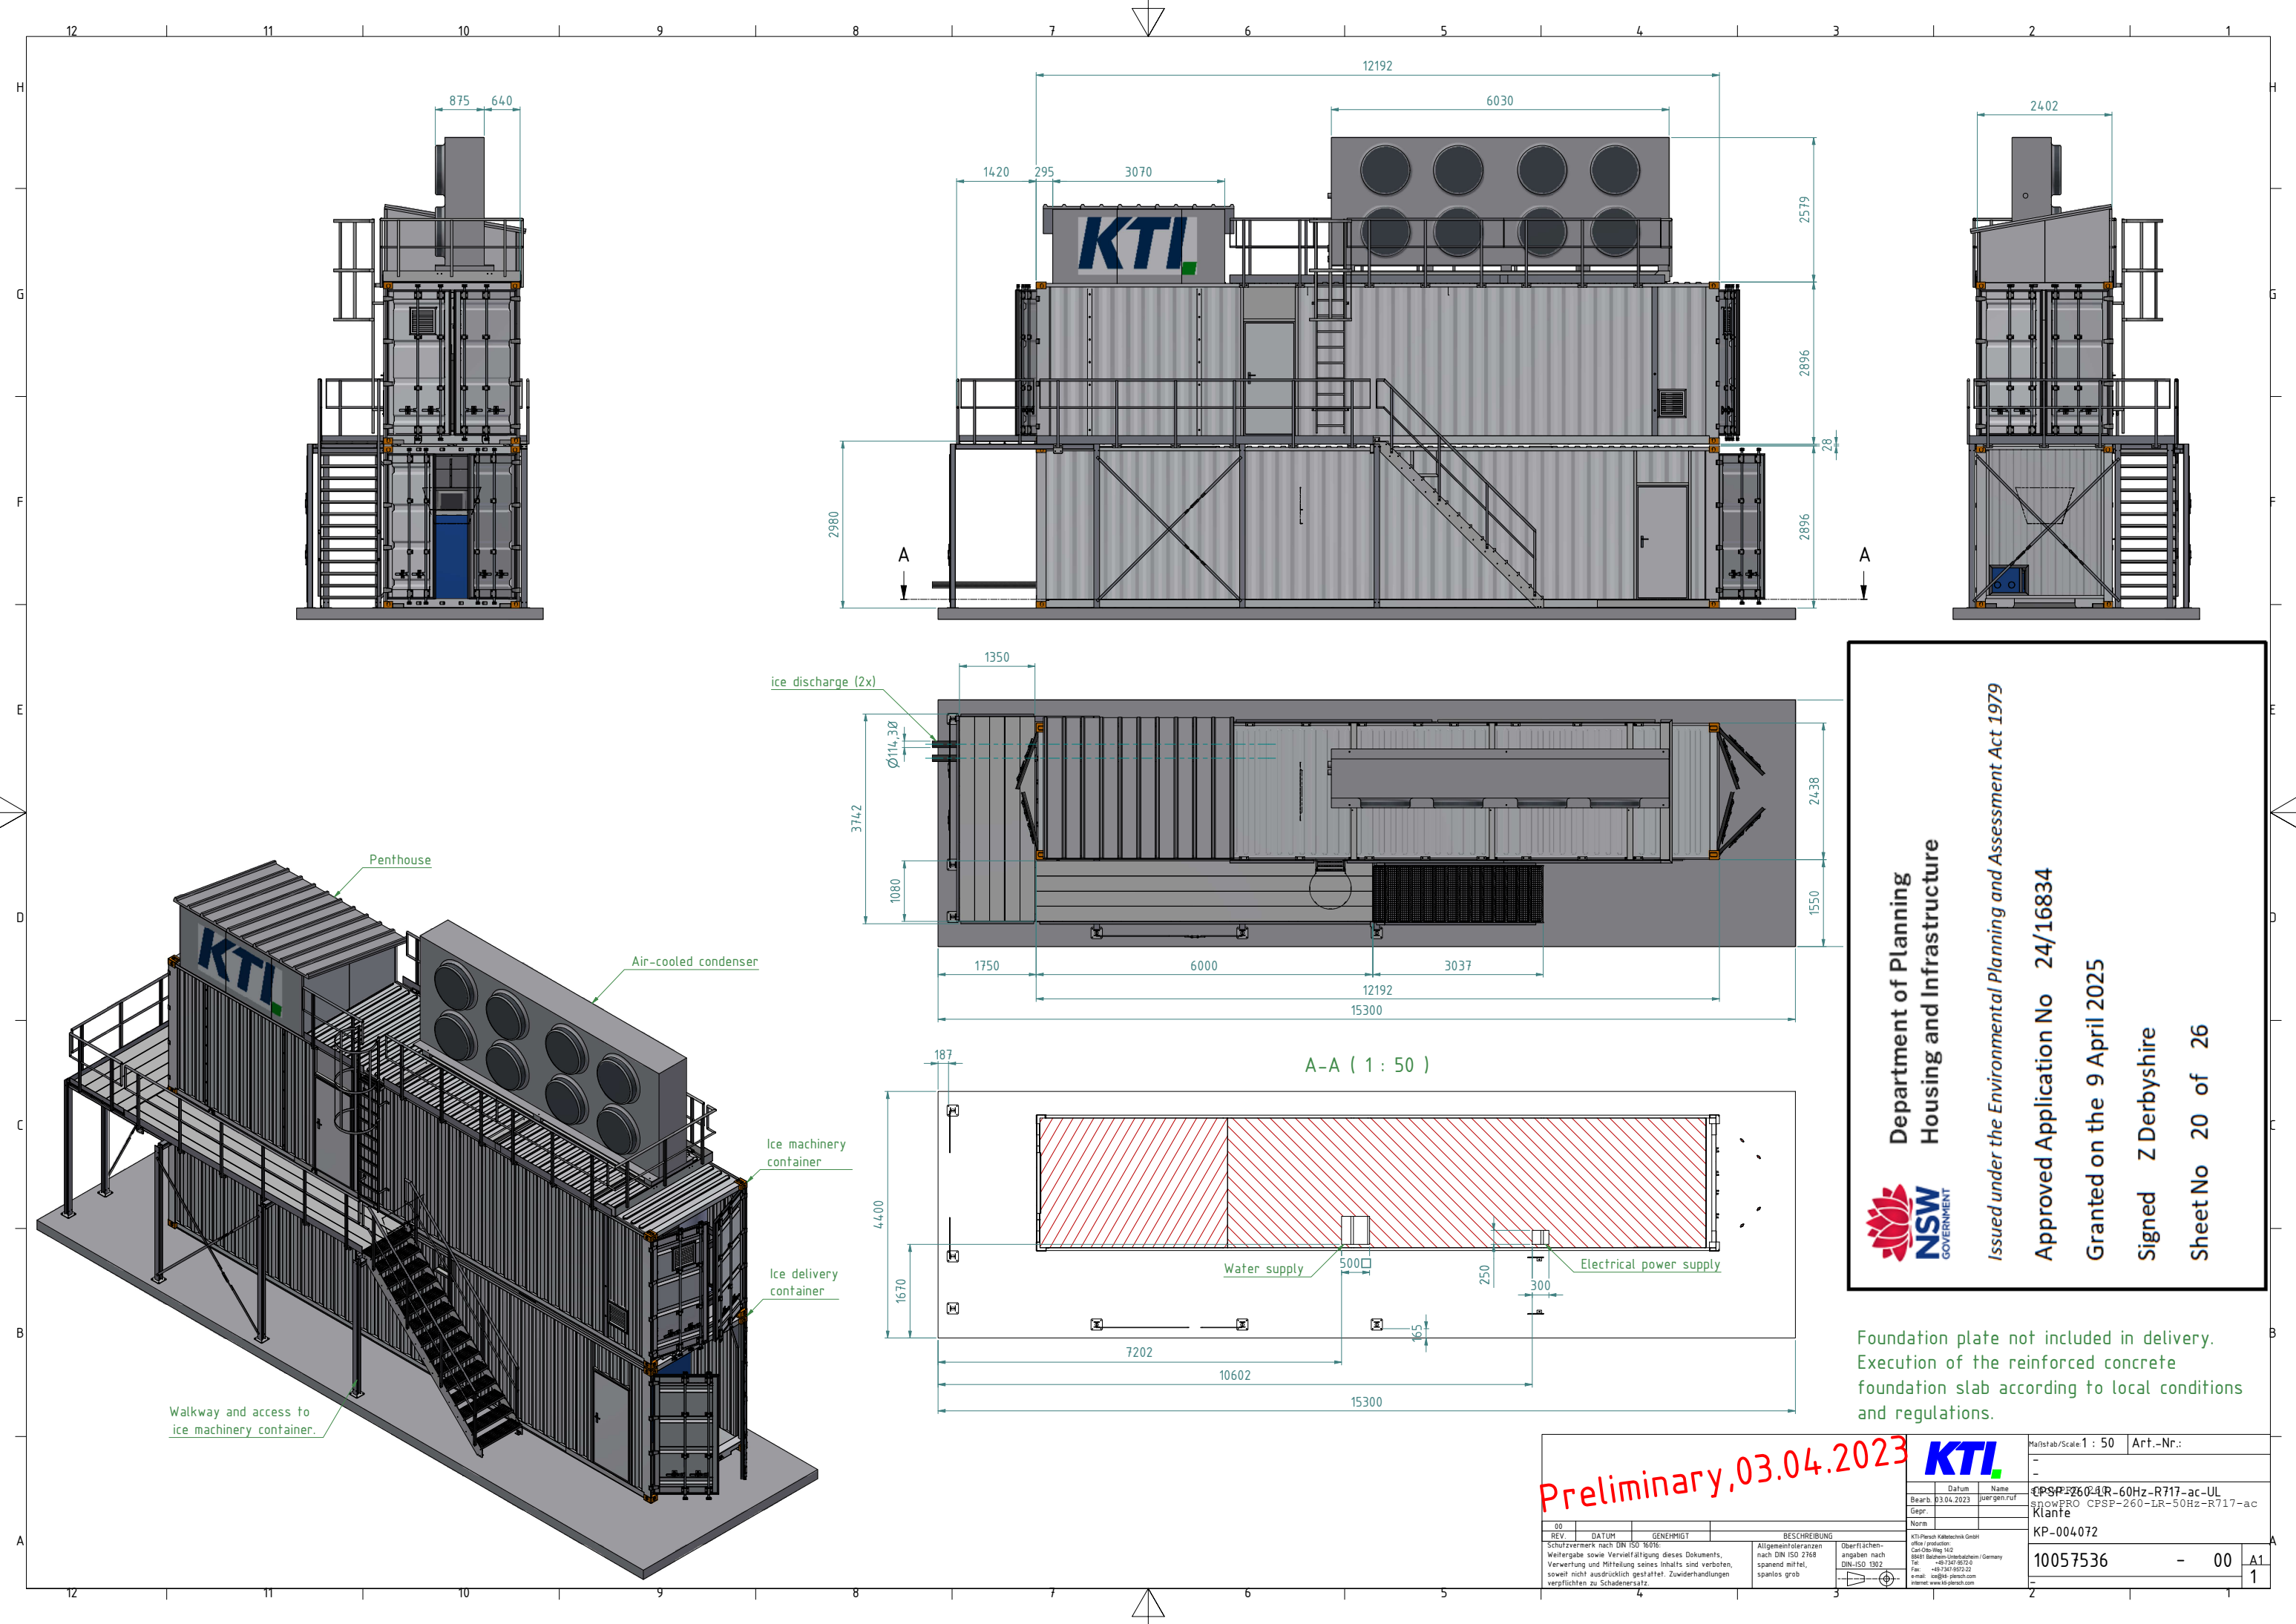

Department of Planning
Housing and Infrastructure



Issued under the *Environmental Planning and Assessment Act 1979*

Approved Application No 24/16834

Granted on the 9 April 2025

Signed Z Derbyshire

Sheet No 20 of 26

Foundation plate not included in delivery.
Execution of the reinforced concrete
foundation slab according to local conditions
and regulations.

Preliminary, 03.04.2023



REV.	DATUM	GENEHMIGT	BESCHREIBUNG
00			
01	03.04.2023	Jürgen Ruff	Überflächenangaben nach DIN-ISO 1302

Maßstab/Scale 1 : 50	Art.-Nr.:
CPSP-260-LR-60Hz-R717-ac-UL	
CPSP-260-LR-50Hz-R717-ac	
Klante	
KP-004072	
10057536	- 00
	A1
	1