


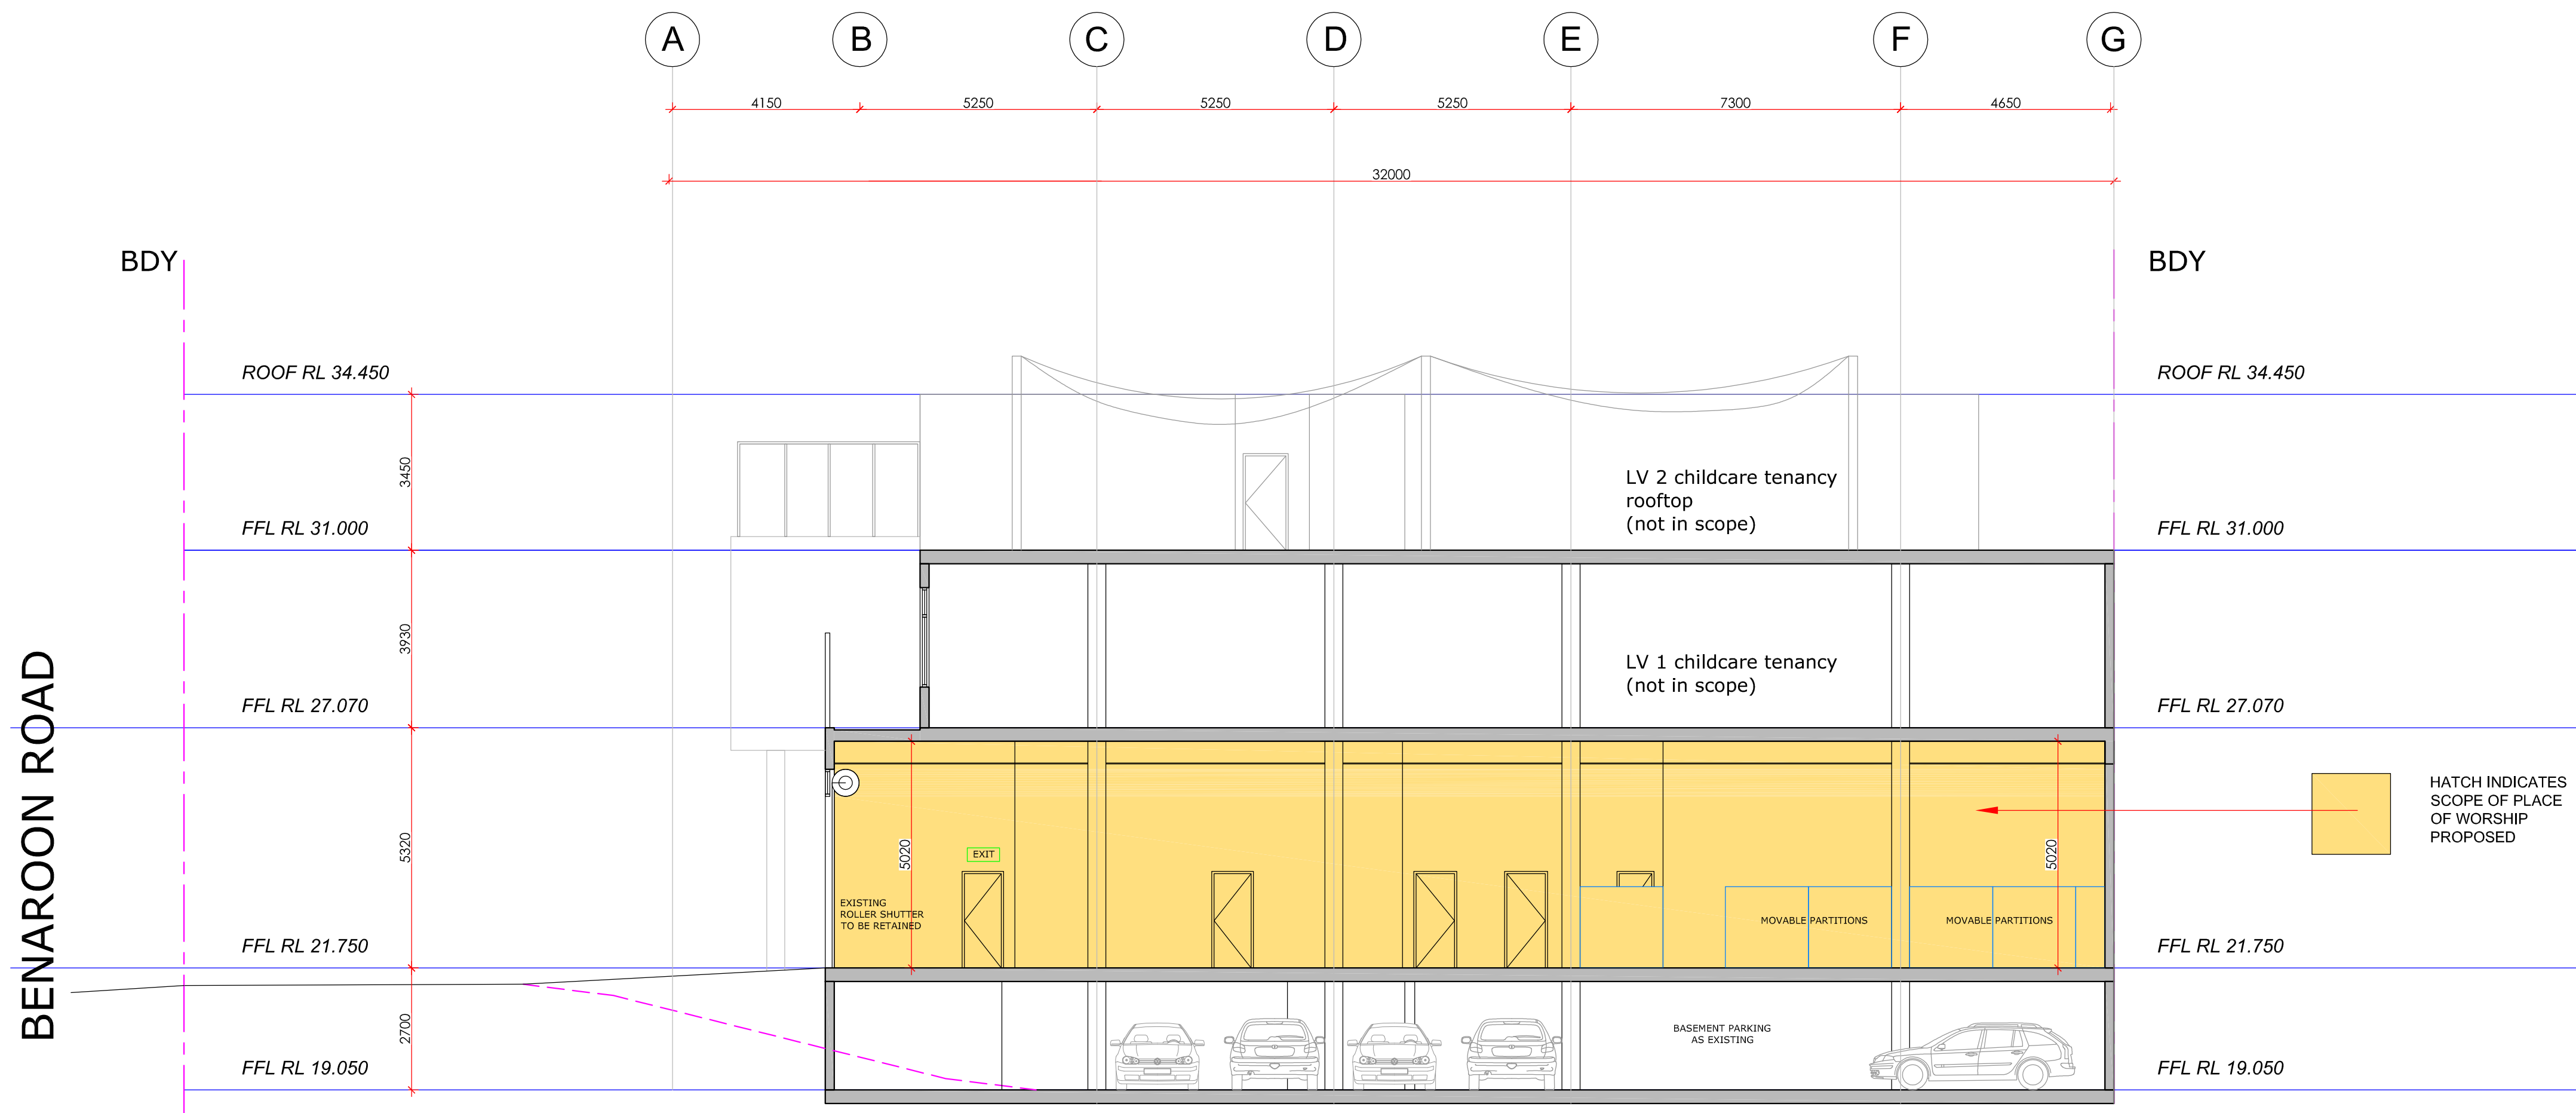

SECTION



3DA

13 Godwin St
Bexley
NSW 2207

Drafting, Visualization, and Animation

Telephone: + 61 2 9556 1430
Facsimile: + 61 2 8207 8988
Email: info@3da.net.au

PROJECT:
PLACE OF WORSHIP - GROUND FLOOR
5,7,&9 BENAROON RD
BELMORE

SECTION A

DATE:
2024

SCALE:
1:100 ON A1

A301

DRAWN:
AG

PRO NO.
2024 12

REVISION:

SHEET: