**DATUM:** AHD (SSM130695) RL: 23.471

**SURVEY DATE:** 

DATE DRAWN:

**REFERENCE:** 

5.11.2024

12.11.2024

10156-24 DET

SCALE:

SHEET:

NOTES:

SOLE USE OF

**ALTERATION** 

PROHIBITED.

THIS DETAIL AND LEVEL SURVEY AND THE INFORMATION CONTAINED WITHIN REMAIN

PROPERTY OF AZMIUTH SURVEYORS. THIS DETAIL AND LEVEL SURVEY MUST NOT BE COPIED IN WHOLE OR PART. IT IS NOT TO BE USED FOR ANY PURPOSE OTHER THAN

WHICH IT HAS BEEN PREPARED. THIS PLAN HAS BEEN PREPARED FOR THE

THE INSTRUCTING PARTY AND ANY REPRODUCTION, DISTRIBUTION OR

WITHOUT THE WRITTEN CONSENT OF

A) THIS SURVEY IS FOR CONTOUR

PURPOSES ONLY. THE BOUNDARIES OF THE SUBJECT PROPERTY HAVE NOT BEEN

LOCATED BY AZIMUTH SURVEYORS AND

THE POSITION SHOWN IS APPROXIMATE

THE PROPOSED DEVELOPMENT OR ANY

FINANCIAL DECISIONS PERTAINING TO IT

WE RECOMMEND THAT AN IDENTIFICATION

AT THE TIME OF SURVEY. SERVICES

AUTHORITY SHOULD BE CONTACTED TO

VERIFY THE EXISTENCE AND POSITION

B) SHOULD THE DIMENSIONS BE

CRITICAL TO THE DESIGN AND/OR

SURVEY IS TO BE CARRIED OUT.

C) SERVICES SHOWN HAVE BEEN

SHOWN. THE RELEVANT SERVICE

D) DETAIL ON THIS PLAN HAS BEEN LOCATED FOR PLOTTING PURPOSES

E) DIAMETER, HEIGHT & SPREAD OF

G) ONLY USE STATED DIMENSIONS. DO

H) THESE NOTES FORM PART OF THIS

TERMS OF ANY COVENANTS AND/OR

TREES ARE APPROXIMATE ONLY. F) LEVELS SHOWN ARE OF AUSTRALIAN HEIGHT DATUM.

PLAN AND CANNOT BE REMOVED.

RESTRICTIONS HAVE NOT BEEN

DERIVED FROM VISUAL EVIDENCE

MAY EXIST WHICH ARE NOT

OF SERVICES PRIOR TO THE

COMMENCEMENT OF ANY CONSTRUCTION OR EXCAVATION.

**CONSTRUCTION OF** 

APPARENT

NOT SCALE.


INVESTIGATED

ВТ

AZIMUTH SURVEYORS IS STRICTLY

PALMER

## STREET

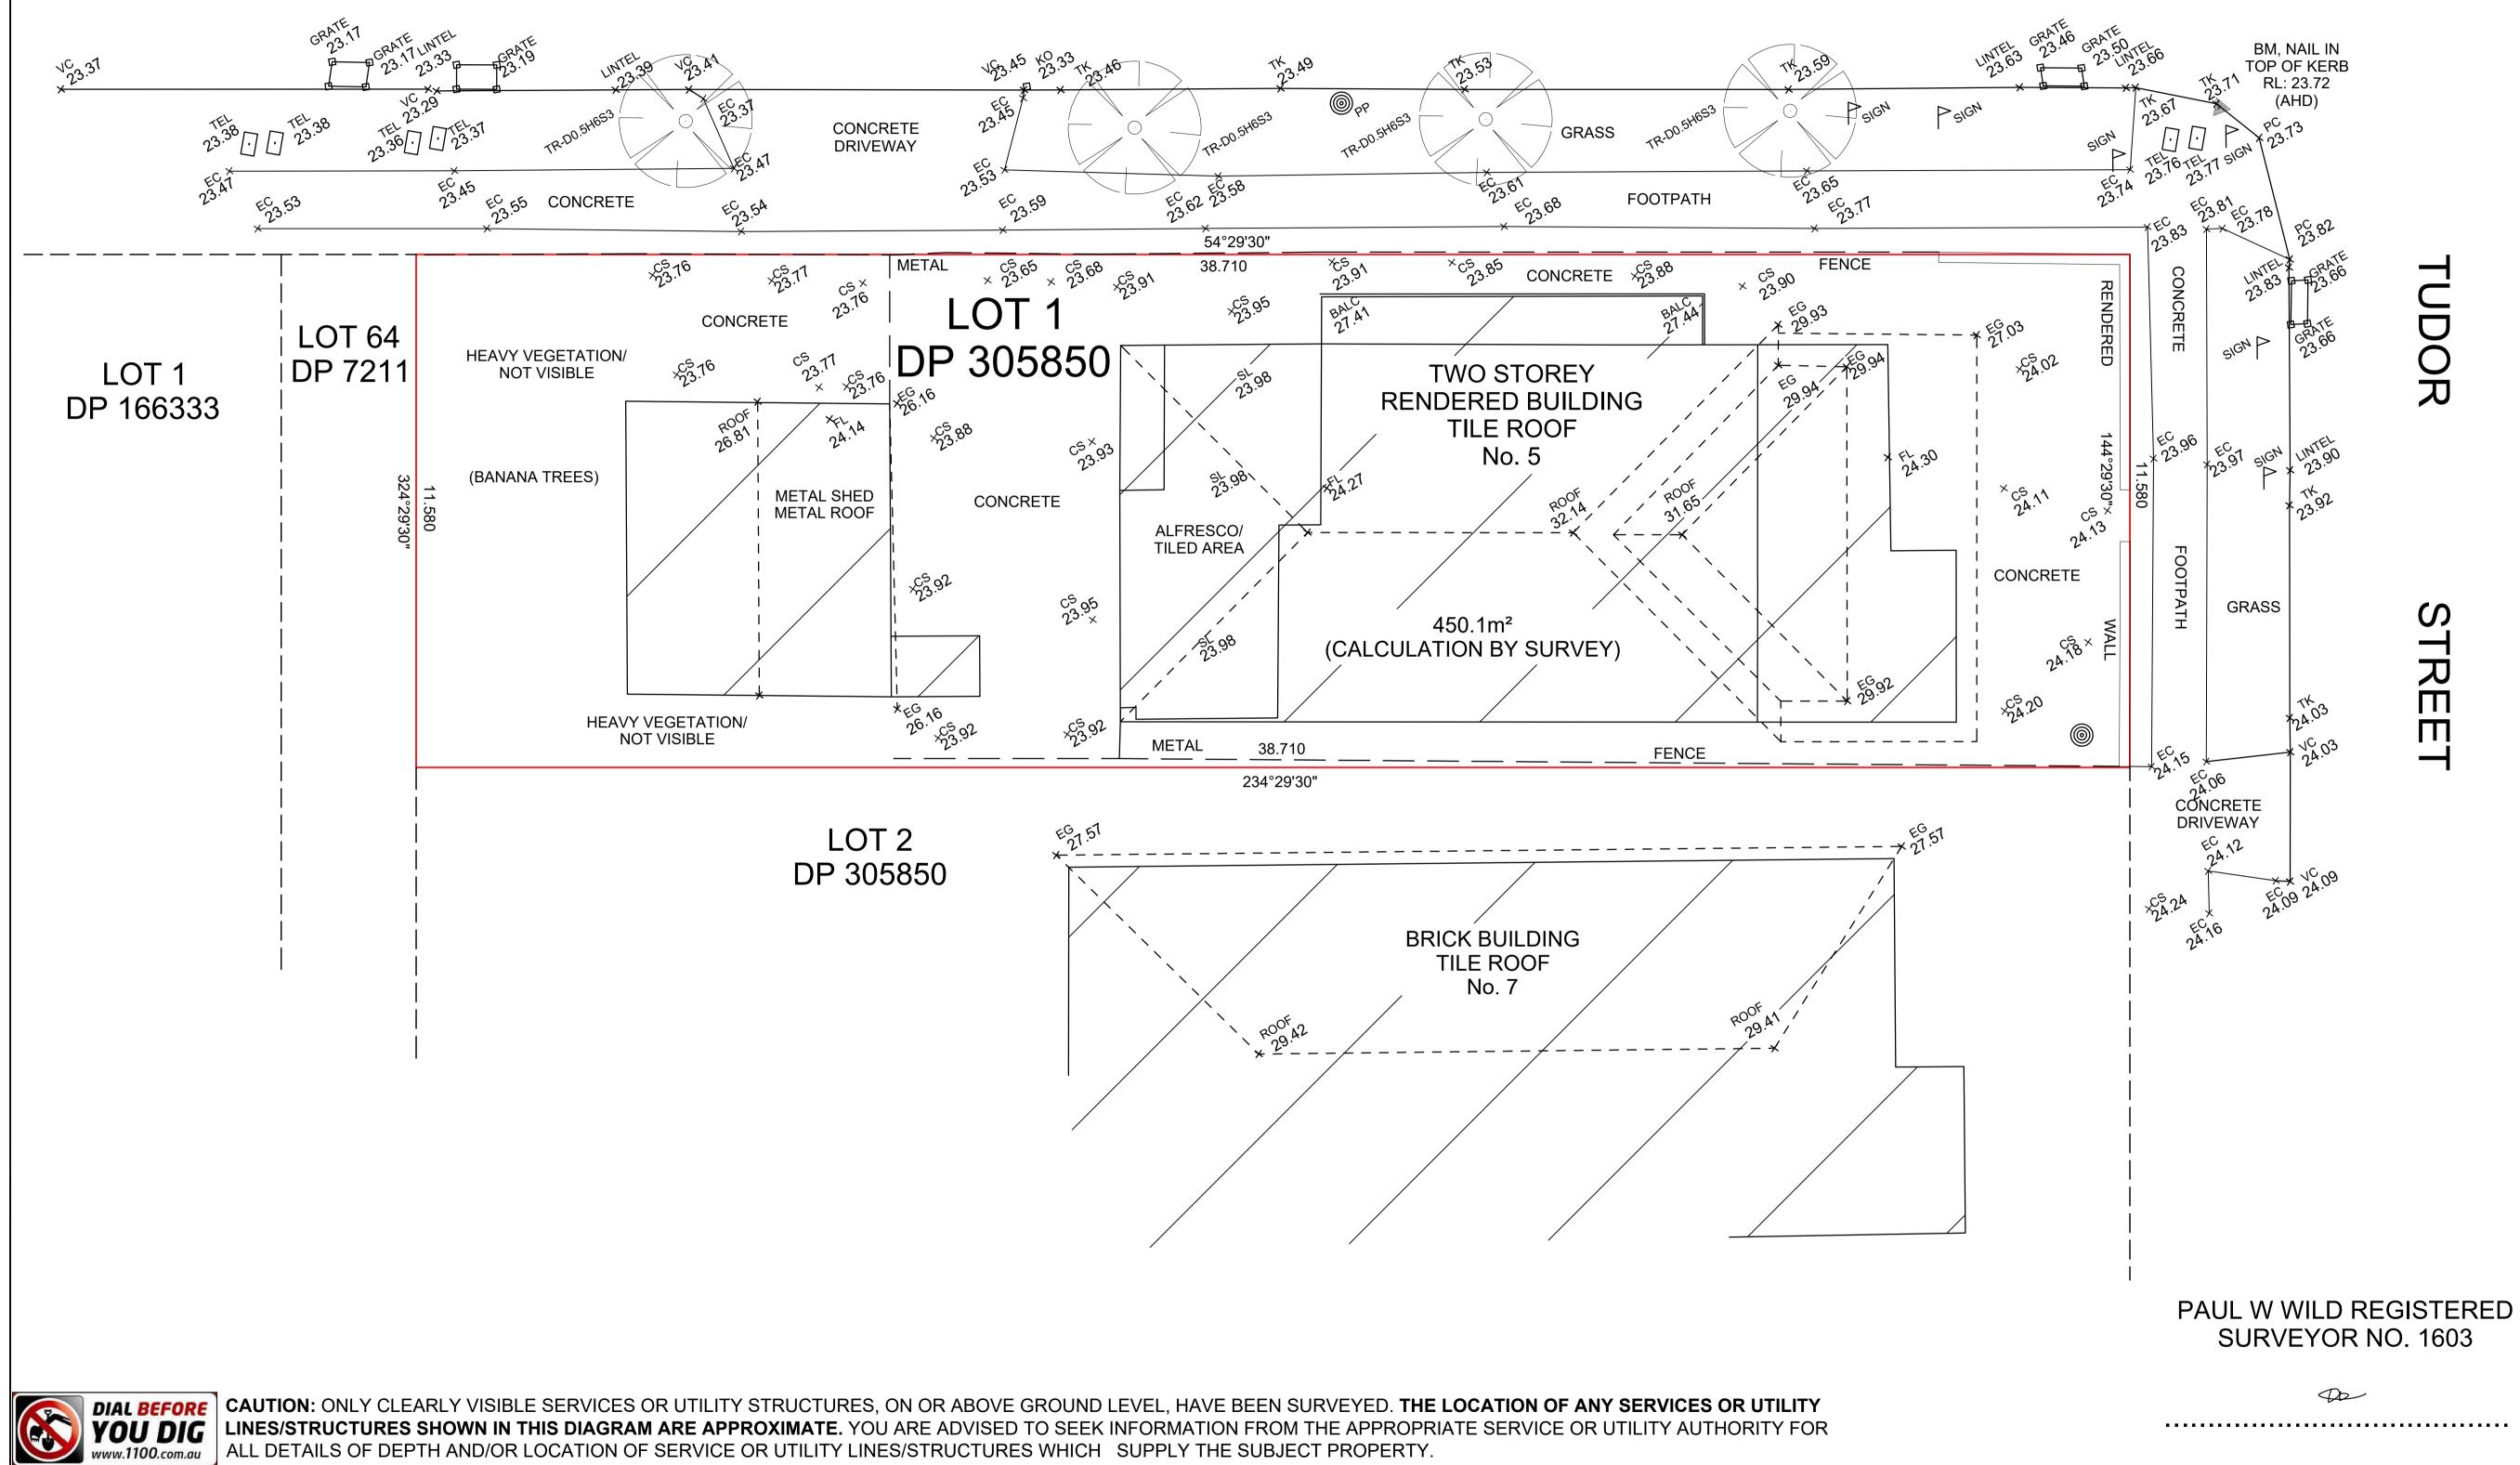

.............

SURVEYED BY: DRAWN BY: JM 1:100 1 OF 1

DETAIL SURVEY OF LOT 1 IN DP 305850 LOCATED AT 5 TUDOR ST BELMORE 2192

AZIMUTH SURVEYORS PTY LTD ABN: 78 643 558 972 A: 11 MARION ST BANKSTOWN 2200

M: 0419 901 200 E: info@azimuthsurveyors.com.au



BY AZIMUTH SURVEYORS ADJOINING BUILDING **AUSTRALIAN HEIGHT DATUM** 

**BENCH MARK BEAM BOTTOM LEVEL BEAM TOP LEVEL** TELSTRA PIT TEL CONCRETE CONCRETE SURFACE CS **EDGE OF CONCRETE** 

DIAMETER/HEIGHT/SPREAD **EAVE & GUTTER** FLOOR LEVEL **POWER POLE** 

**GARDEN** NATURAL SURFACE POWER POLE REDUCED LEVEL STEPS STOP VALE

WINDOW SILL ΤK TOP OF KERB **TOP OF WINDOW** STOP VALVE

**VEHICLE CROSSING** WINDOW WATER METER