


DIAGRAM 1
NOT TO RR

DIAGRAM 1
NOT TO RR

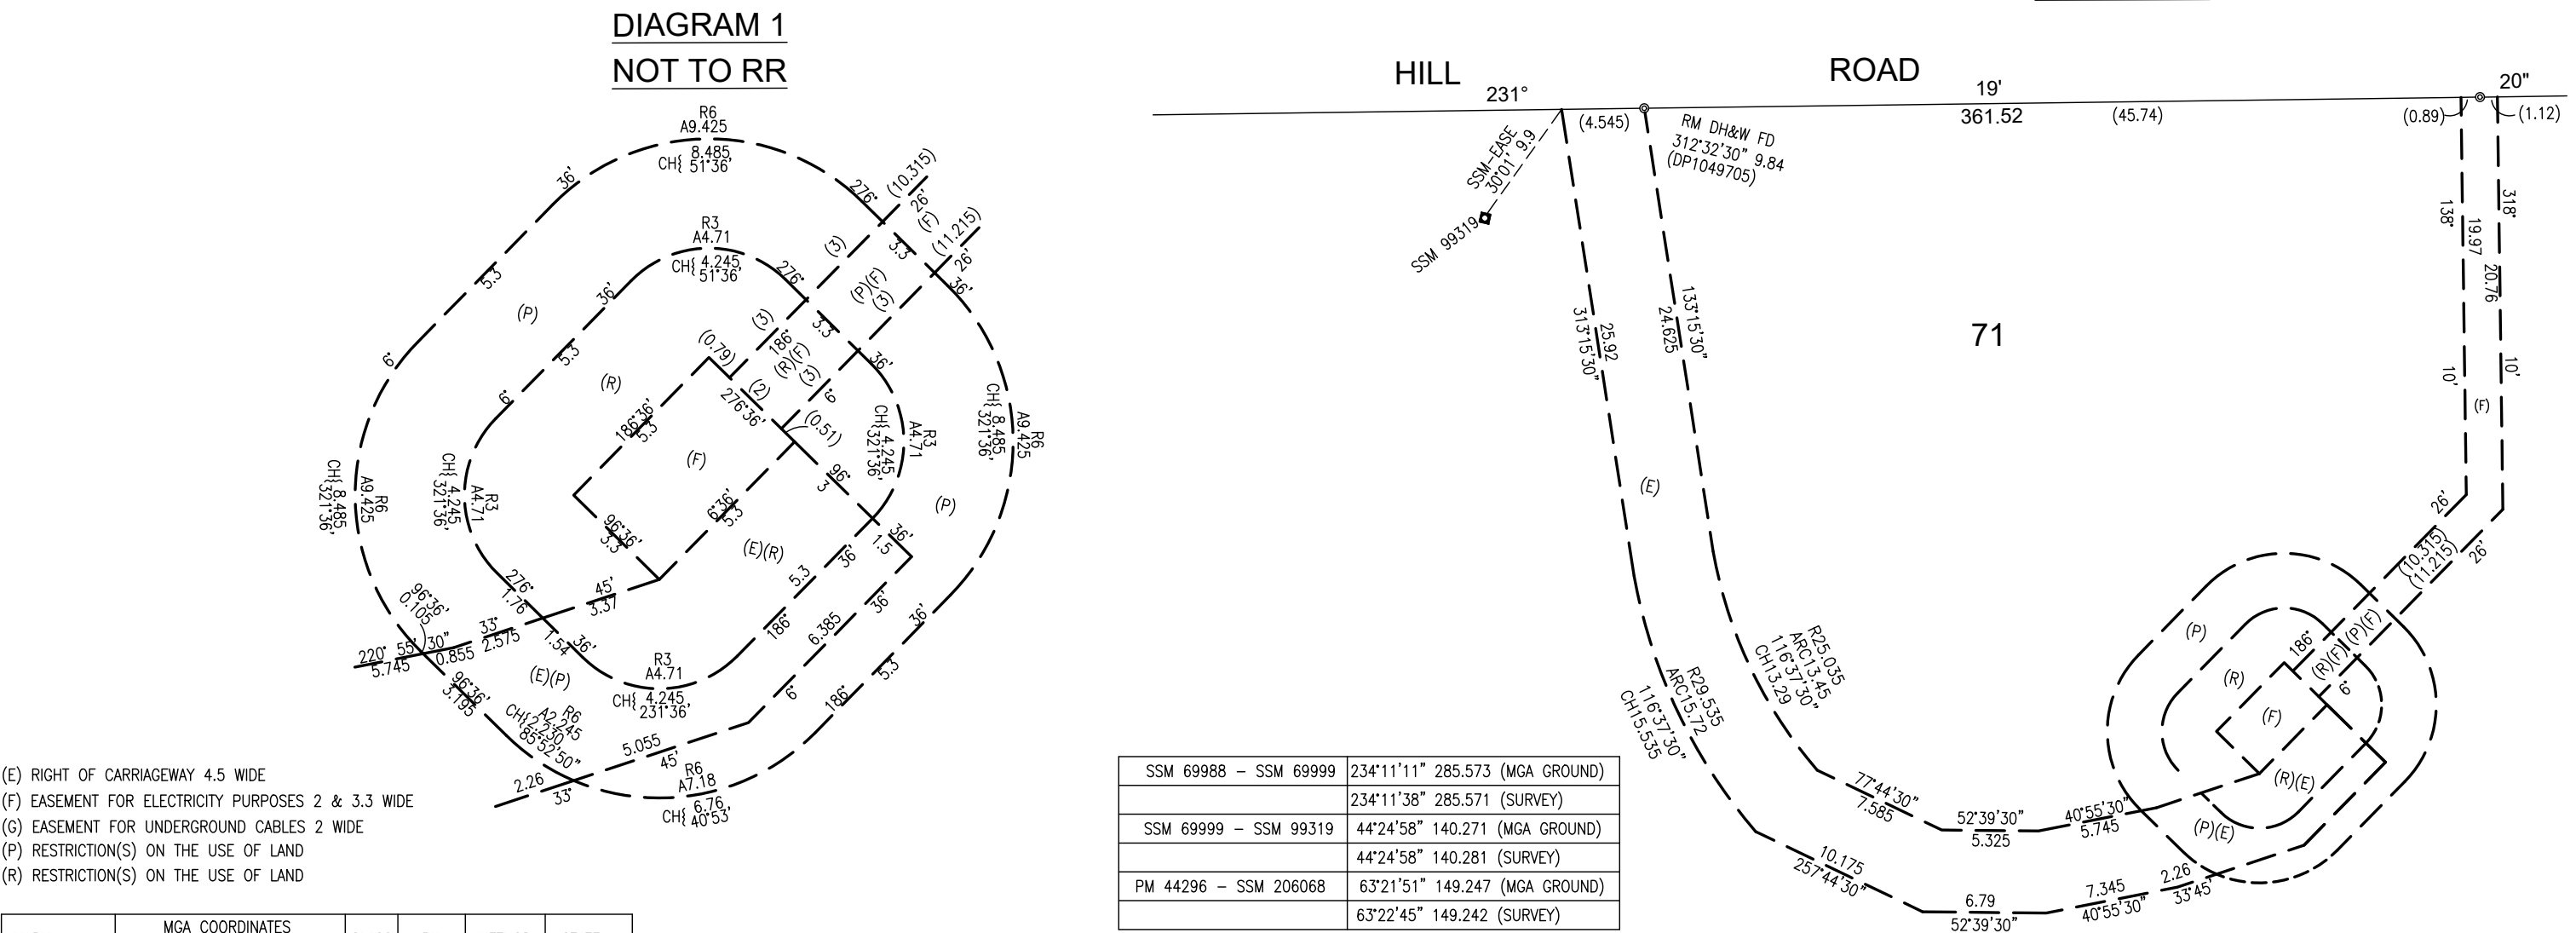

(E) RIGHT OF CARRIAGEWAY 4.5 WIDE
(F) EASEMENT FOR ELECTRICITY PURPOSES 2 & 3.3 WIDE
(G) EASEMENT FOR UNDERGROUND CABLES 2 WIDE
(P) RESTRICTION(S) ON THE USE OF LAND
(R) RESTRICTION(S) ON THE USE OF LAND

MARK	MGA COORDINATES		CLASS	PU	METHOD	STATE
	EASTING	NORTHING				
SSM69999	321 099.712	6 254 504.094	B	0.03	SCIMS	FOUND
SSM99319	321 001.542	6 254 403.902	B	0.02	SCIMS	FOUND
SSM69988	320 868.135	6 254 336.990	B	0.03	SCIMS	FOUND
DATE OF SCIMS COORDINATES 15.06.2024 MGA ZONE 56 MGA DATUM GDA2020 Combined Scale Factor = 0.999991						

SURVEYOR
Name: ANNA ILONA PATERAK
Date: 02 JULY 2024
Reference: 5632-EASE_WEST

PLAN OF EASEMENTS AFFECTING LOT 71 IN DP1191648

L.G.A.: CITY OF PARRAMATTA
Locality: SYDNEY OLYMPIC PARK
Reduction Ratio: 1:750
Lengths are in metres

REGISTERED