



SydneyOlympicPark

Sydney Olympic Park Authority

8 Australia Avenue Sydney Olympic Park NSW 2127

Issued under the Environmental, Planning and Assessment Act 1979

Approved Development Application No. **DA 02-11-2024**

Granted on the **18/02/2025** subject to any conditions contained in the notice of determination.

ROAD

Signed: *[Signature]* Date: **18/02/2025**

RM DH&W FD
312°33' 9.84
(DP1049705)

RM DH&W FD
115°03' 4.38
(DP1049705)

SSM 69999

SSM-COR
61°49'30" 96.5

SSM 99319

SSM-COR
55°50'55" 64.105


RM DH&W
12°38'30" 24.61

RM DH&W
319°15' 2.62

RM DH&W
35°08' 11.65

RM DH&W FD
141°14' 3.785
(DP879226)

COR-COR
18°54'40" 102.545

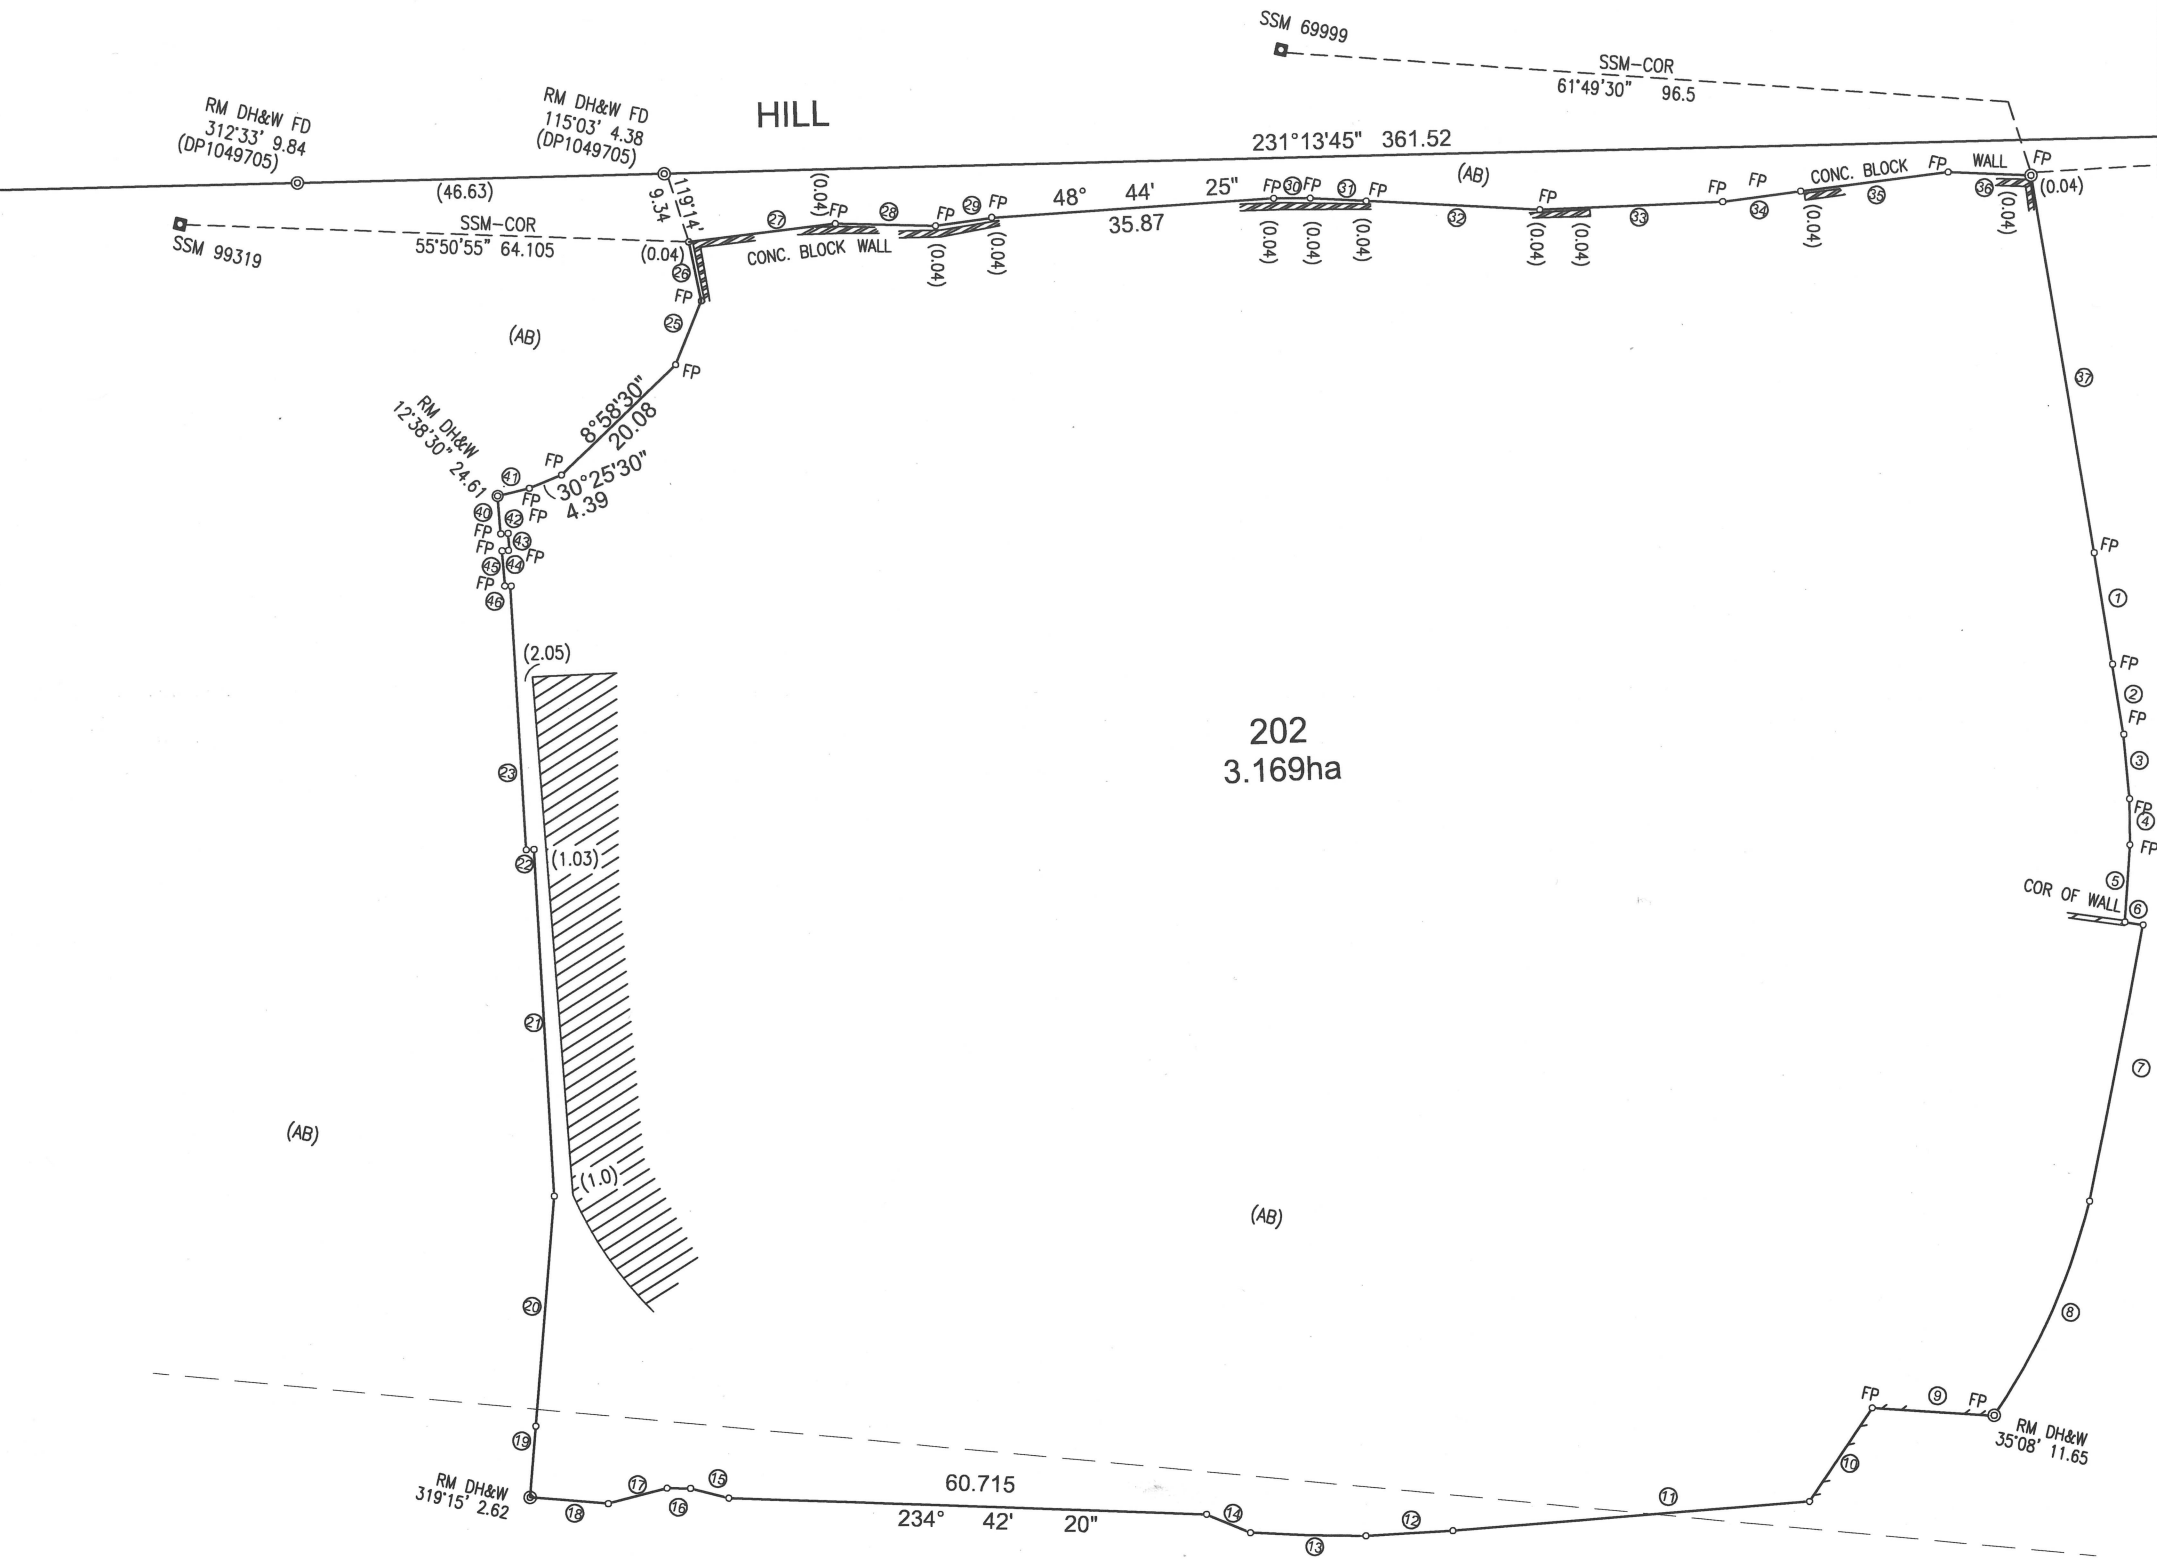

SCHEDULE OF SHORT LINES		
Number	Bearing	Distance
1	133°39'50"	14.325
2	133°25'40"	8.915
3	137°15'50"	8.135
4	142°13'30"	5.825
5	146°36'10"	9.825
6	61°02'40"	2.325
9	236°29'	15.55
10	176°53'	14.29
11	227°57'	45.385
12	229°15'	11.06
14	255°05'40"	6.005
15	246°59'40"	5.02
16	233°23'30"	2.97
17	217°54'	7.69
18	237°11'40"	9.88
19	327°07'10"	9.02
20	327°11'50"	29.135
21	319°17'20"	43.895
22	229°17'20"	0.98
23	319°09'20"	33.435
25	344°52'30"	8.695
26	134°55'30"	7.51
27	225°38'	18.25
28	54°03'40"	12.655
29	44°22'40"	7.285
30	53°09'	4.695
31	55°11'30"	7.115
32	55°30'	22.105
33	50°08'10"	23.34
34	44°56'10"	9.91
35	45°25'50"	18.99
36	54°54'30"	10.515
37	133°07'	48.25
NOT USED		
NOT USED		
40	138°14'45"	4.815
41	39°3'10"	4.065
42	228°21'	0.905
43	138°07'30"	2.135
44	47°23'30"	0.905
45	318°17'30"	4.445
46	229°16'	0.645

SCHEDULE OF SHORT LINES			
Number	CHORD		RADIUS
	Bearing	Distance	
7	153°39'50"	35.555	1480.5
8	166°55'25"	29.74	86
13	234°13'50"	14.735	256

(AB) LAND EXCLUDES MINERALS – S.134 PUBLIC WORKS ACT, 1900

SURVEYOR
Name: ANNA ILONA PATERAK
Date: MARCH 2023
Reference: 5632-DP
2024M7100 (61) Partial Survey

PLAN OF SUBDIVISION OF LOT 71 IN DP1191648

REV DATE:24.01.2025

L.G.A.: CITY OF PARRAMATTA
Locality: SYDNEY OLYMPIC PARK
Reduction Ratio: 1:650
Lengths are in metres

REGISTERED

DRAFT DP