


MAGNETIC NORTH

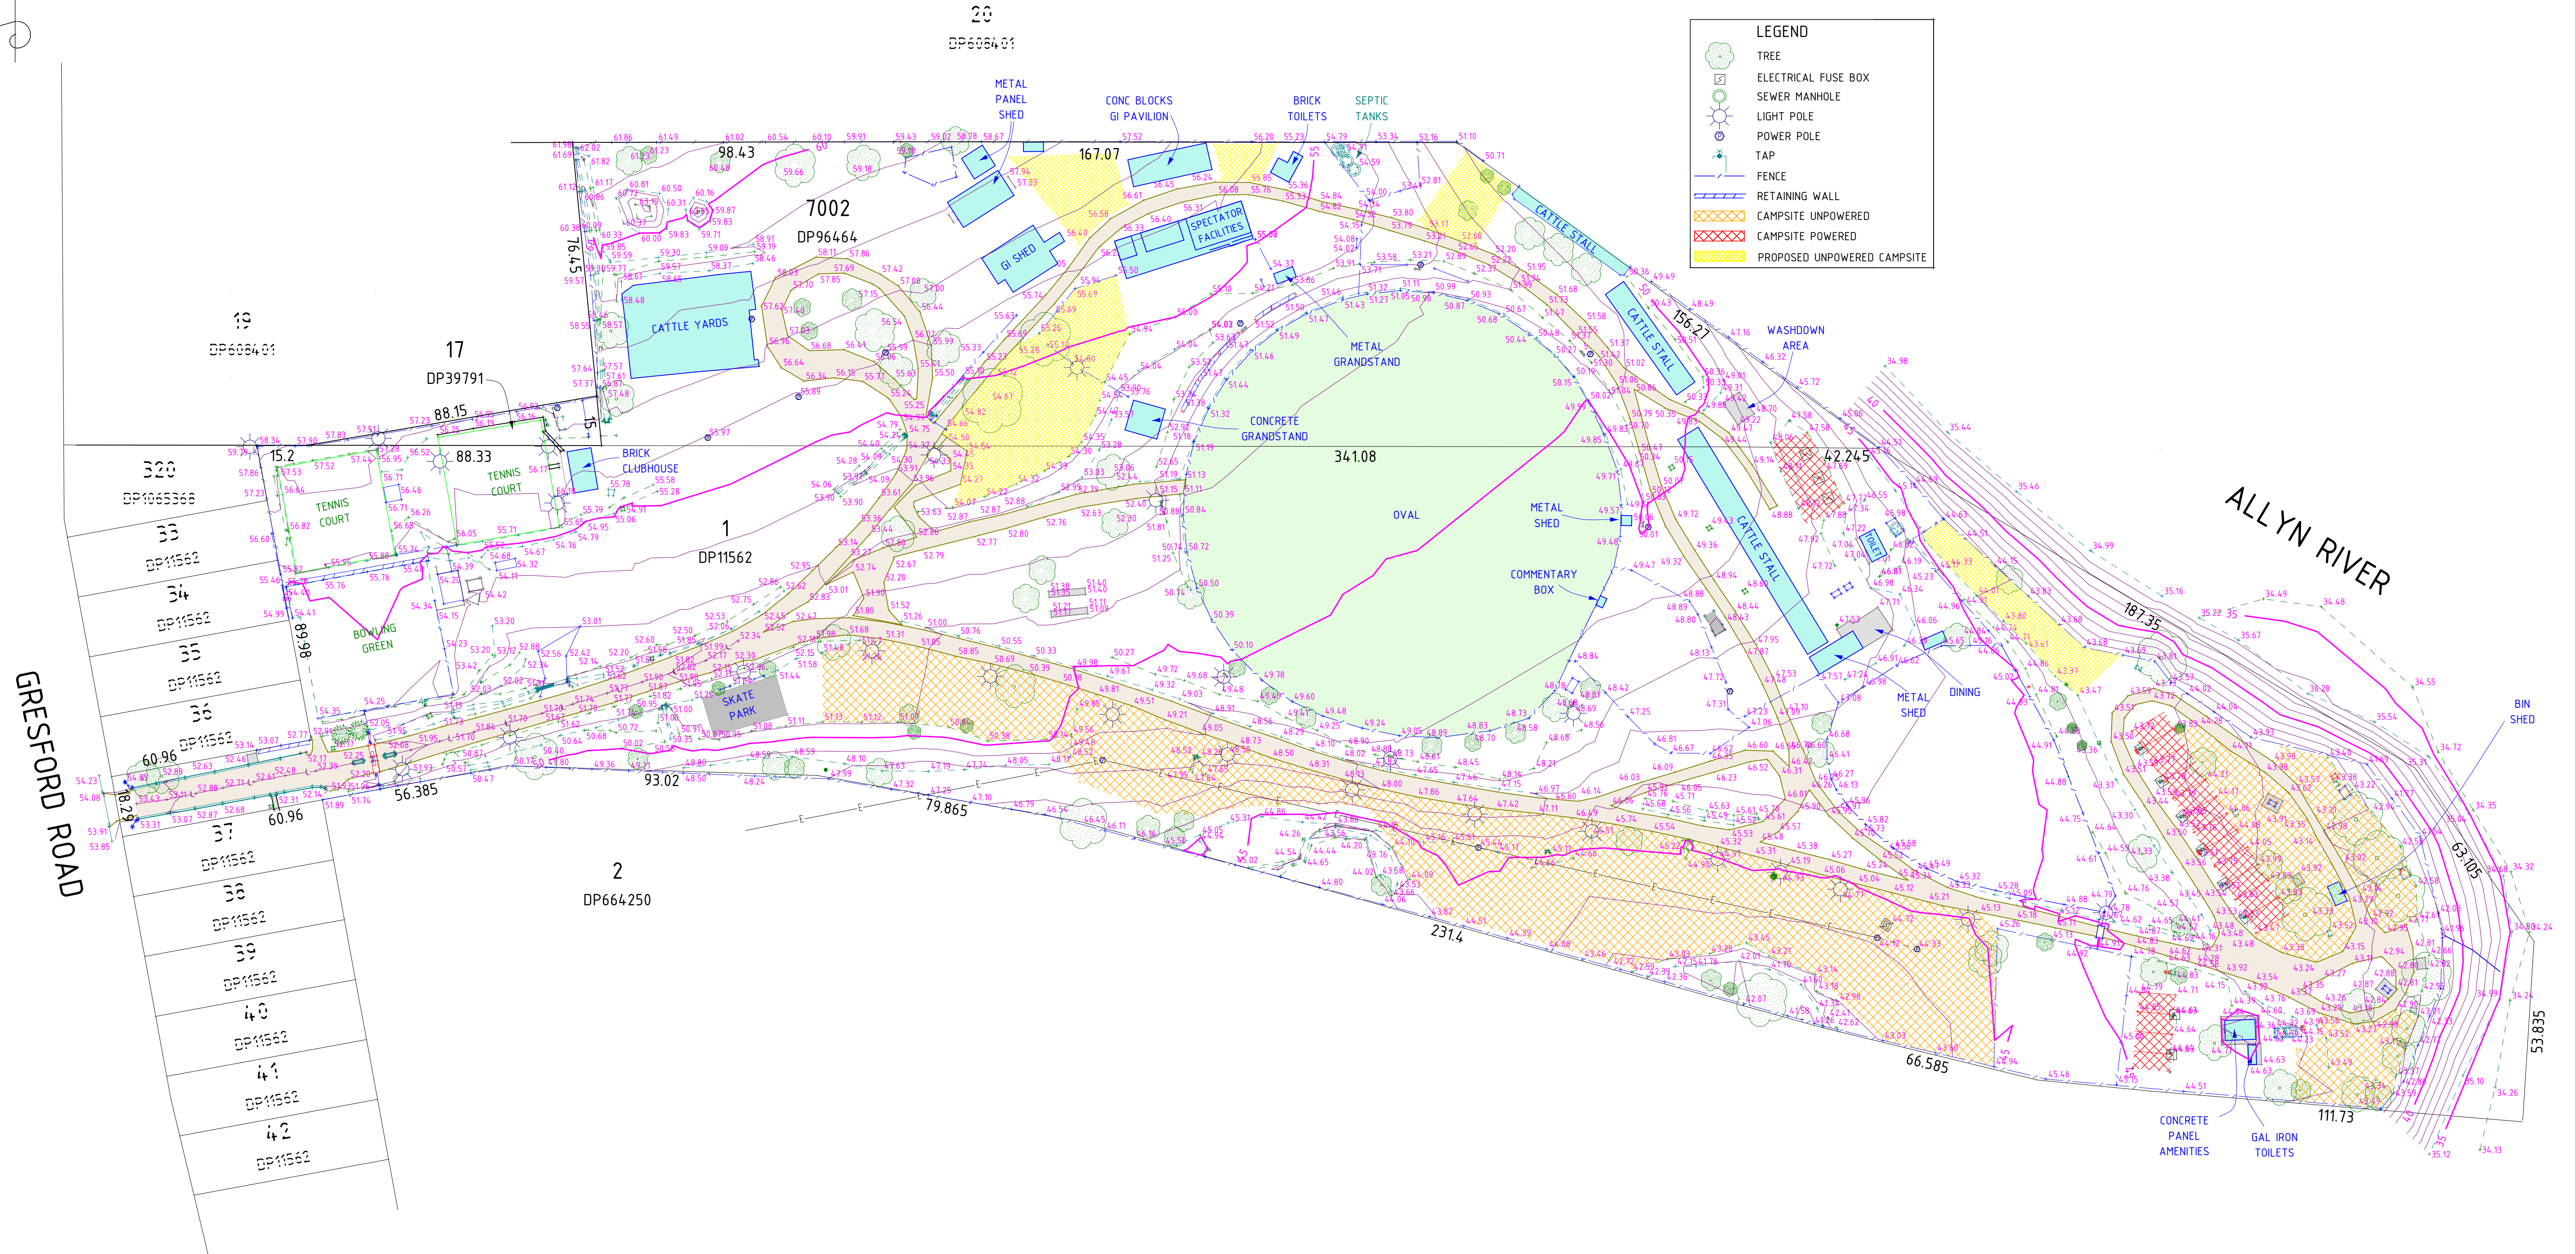


David Cant
SURVEYORS

ABN 92 544 691 558

Unit 3 479 High St
PO Box 418
MAITLAND NSW 2320

Ph (02) 4934 5011
Email land@dauidcantsurveyors.com.au

SCALE 1:1000 (A1)

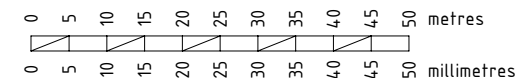

PLAN	DATUM	AHD
LONG SECTION		COORDS NETWORK
CROSS SECTION	CONTOUR INTERVAL	1.0 METRES

SURVEYED BY	S HAWKINS
SURVEYED ON	OCT 2022
DESIGNED	-
DRAWN	J GILRAY
PASSED	D CANT

REV	AMENDMENTS	BY	DATE

L.G.A.
LOCALITY
PARISH
COUNTY

DUNGOG
EAST GRESFORD
GRESFORD
DURHAM

PROJECT	DETAIL SURVEY OF GRESFORD RECREATION RESERVE & SHOWGROUND LOT 1 DP11562, LOT 7002 DP96464.
LOCATION	GRESFORD ROAD, EAST GRESFORD.
CLIENT	PERCEPTION PLANNING

SHEET No.	1 of 1	Revision
SURVEYOR'S REF	22-255 East Gresford	
THIS PLAN REMAINS THE PROPERTY OF DAVID CANT SURVEYORS AND CANNOT BE REPRODUCED WITHOUT AUTHORISATION.		