

34 PARK STREET, EAST GRESFORD, NSW 2311



DWG No.	DRAWING TITLE
CIV-001	COVER PAGE, DRAWING LIST AND LOCALITY PLAN
CIV-005	GENERAL ARRANGEMENT PLAN
CIV-011	CIVIL WORKS PLAN - SHEET 1
CIV-012	CIVIL WORKS PLAN - SHEET 2
CIV-013	CIVIL WORKS PLAN - SHEET 3

NTS

[illegible]





GENERAL ARRANGEMENT PLAN
SCALE 1:1000

REVISIONS

REV	DATE	DRN	CHK	APP	DRAWING STATUS
B	13/08/24	M.J.	C.S.	J.T.	ISSUED FOR DEVELOPMENT APPLICATION
A	15/03/24	J.J.	C.S.	J.T.	ISSUED FOR DEVELOPMENT APPLICATION

This drawing is **not** approved for construction unless signed.

COPYRIGHT - This drawing and the information provided shall remain the property of DRB Consulting Engineers Pty Ltd (DRB) and may not be used, copied or reproduced, in whole or part, for any purpose other than that for which it was supplied without the prior consent of DRB. This drawing has been produced in colour and may be incomplete if printed/copied in black & white. All dimensions to be verified on-site before commencing work.

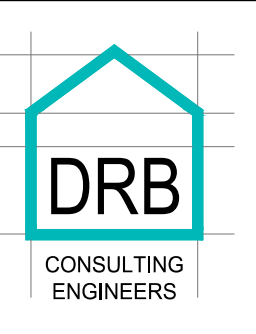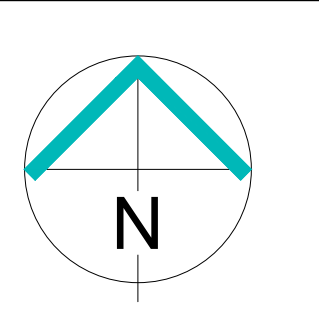

260 MAITLAND ROAD, MAYFIELD
PO BOX 4105 KOTARA EAST 2305
P: (02) 4040 0580
E: hello@drbengineering.com.au
ABN 64 625 755 482

CLIENT
GRESFORD PARK LAND MANAGERS

TITLE
GENERAL ARRANGEMENT PLAN

PROJECT
GRESFORD SHOWGROUND

**34 PARK STREET,
EAST GRESFORD, NSW 2311**

DRAWING STATUS
NOT FOR CONSTRUCTION

SCALE
1:1000 (A1)
0 10 20 30 40 50m


PROJECT REF No.
221917

DRAWING No.
CIV-005

SHEET SIZE
A1

DRAWN
M.J.

REVISION
B

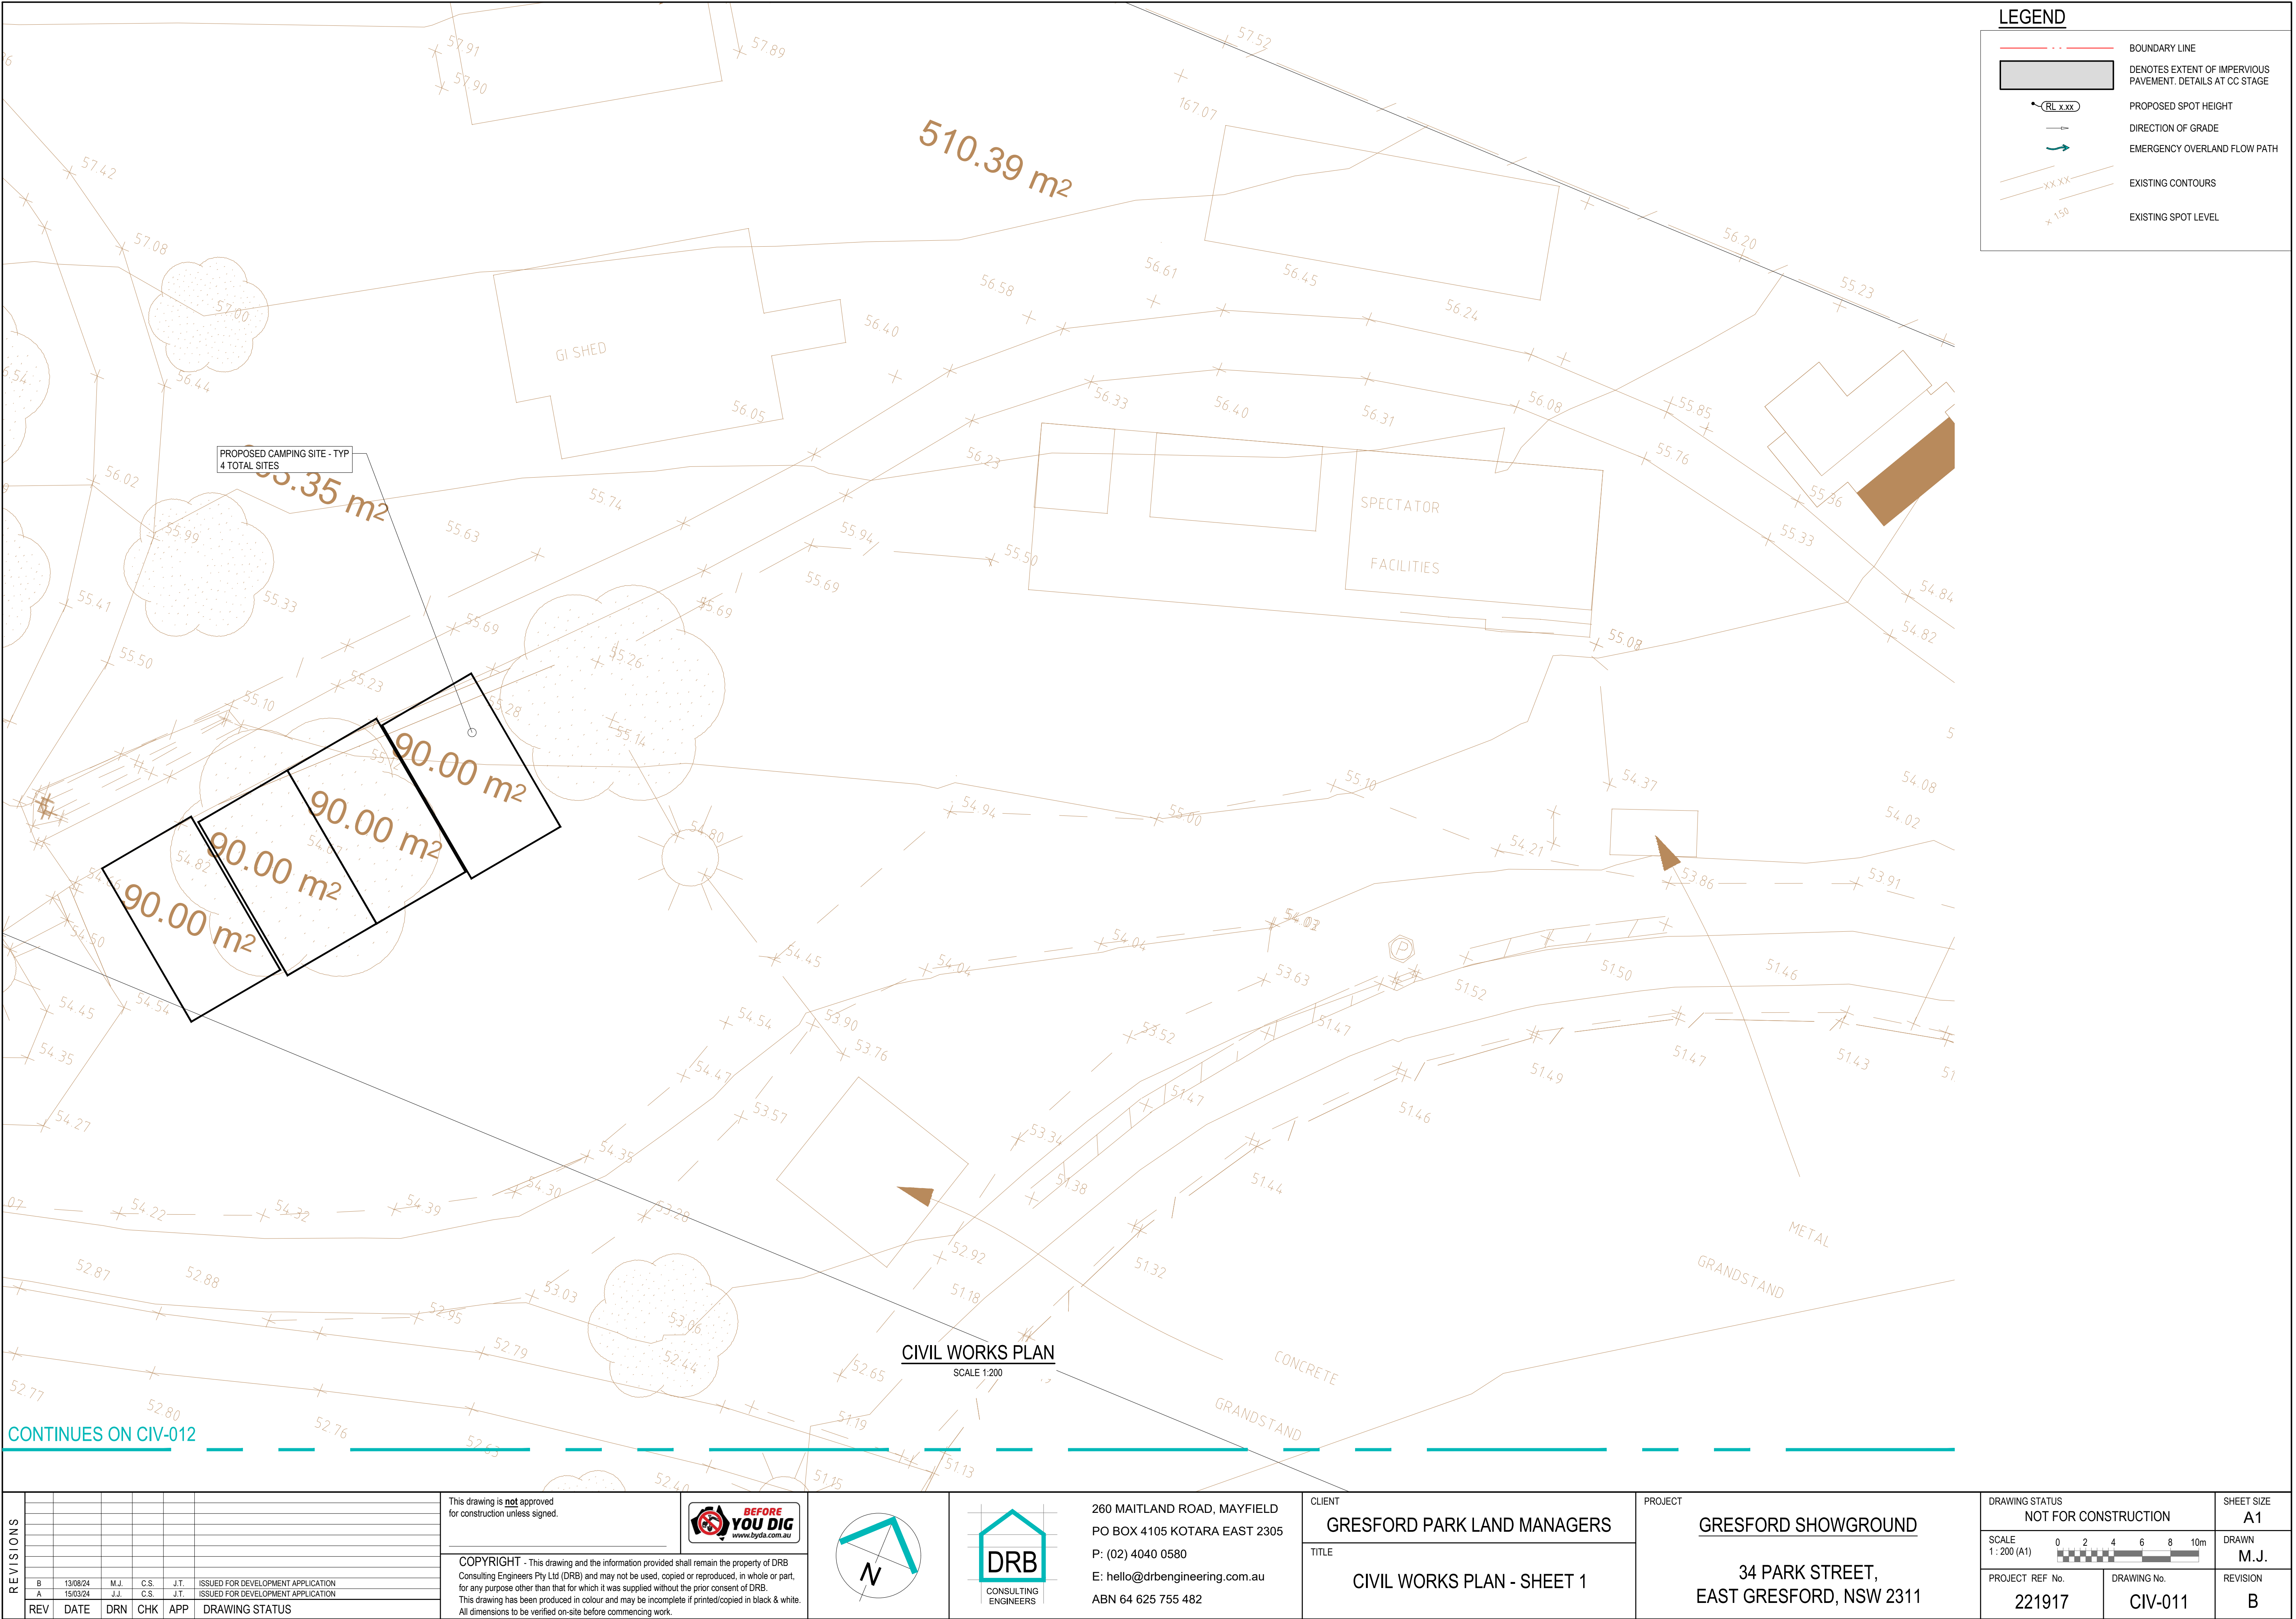

CONTINUES ON CIV-013

GRASS LINED SWALE TO TRANSITION FROM 0.2 DEEP V-DRAIN SWALE TO A 0.2 DEEP SWALE WITH 0.3m WIDE BASE WIDTH & 1.5m WIDE TOP WIDTH. SIDES BATTERED AT MAX 1V:3H

PARKING AREA FLOWS TO DISCHARGE AS SHEET FLOW OVER GRASS BUFFER TO POLISH FLOWS

BATTER TO EXISTING AT MAX 1V:3H

PROPOSED SWALE TO TAIL OUT TO EXISTING SWALE

11 EXISTING CAMPING SITES

PROPOSED CARPARKING LEVELS TO TIE NEATLY TO EXISTING

6 EXISTING CAMPING SITES

CIVIL WORKS PLAN
SCALE 1:200

Diagram illustrating various road symbols and their meanings:

- BOUNDARY LINE**: Represented by a red dashed line.
- DENOTES EXTENT OF IMPERVIOUS PAVEMENT. DETAILS AT CC STAGE**: Represented by a grey rectangular area.
- PROPOSED SPOT HEIGHT**: Represented by a symbol showing a road line with a vertical arrow pointing to a box labeled "RL x.xx".
- DIRECTION OF GRADE**: Represented by a straight line with a small arrow pointing to the right.
- EMERGENCY OVERLAND FLOW PATH**: Represented by a blue curved arrow pointing to the right.
- EXISTING CONTOURS**: Represented by brown diagonal lines with the label "XX XX" and a scale of "x 150".
- EXISTING SPOT LEVEL**: Represented by a brown diagonal line with the label "x 150".

PARKING AREA FLOWS TO DISCHARGE
AS SHEET FLOW OVER GRASS BUFFER
TO POLISH FLOWS

BATTER TO EXISTING
AT MAX 1V:3H

PROPOSED SWALE TO TAIL
OUT TO EXISTING SWALE

PROPOSED CARPARKING LEVELS TO TIE NEATLY TO EXISTING

11 EXISTING CAMPING SITES

6 EXISTING CAMPING SITES

CIVIL WORKS PLAN
SCALE 1:200

REVISIONS	
-----------	--	--	