


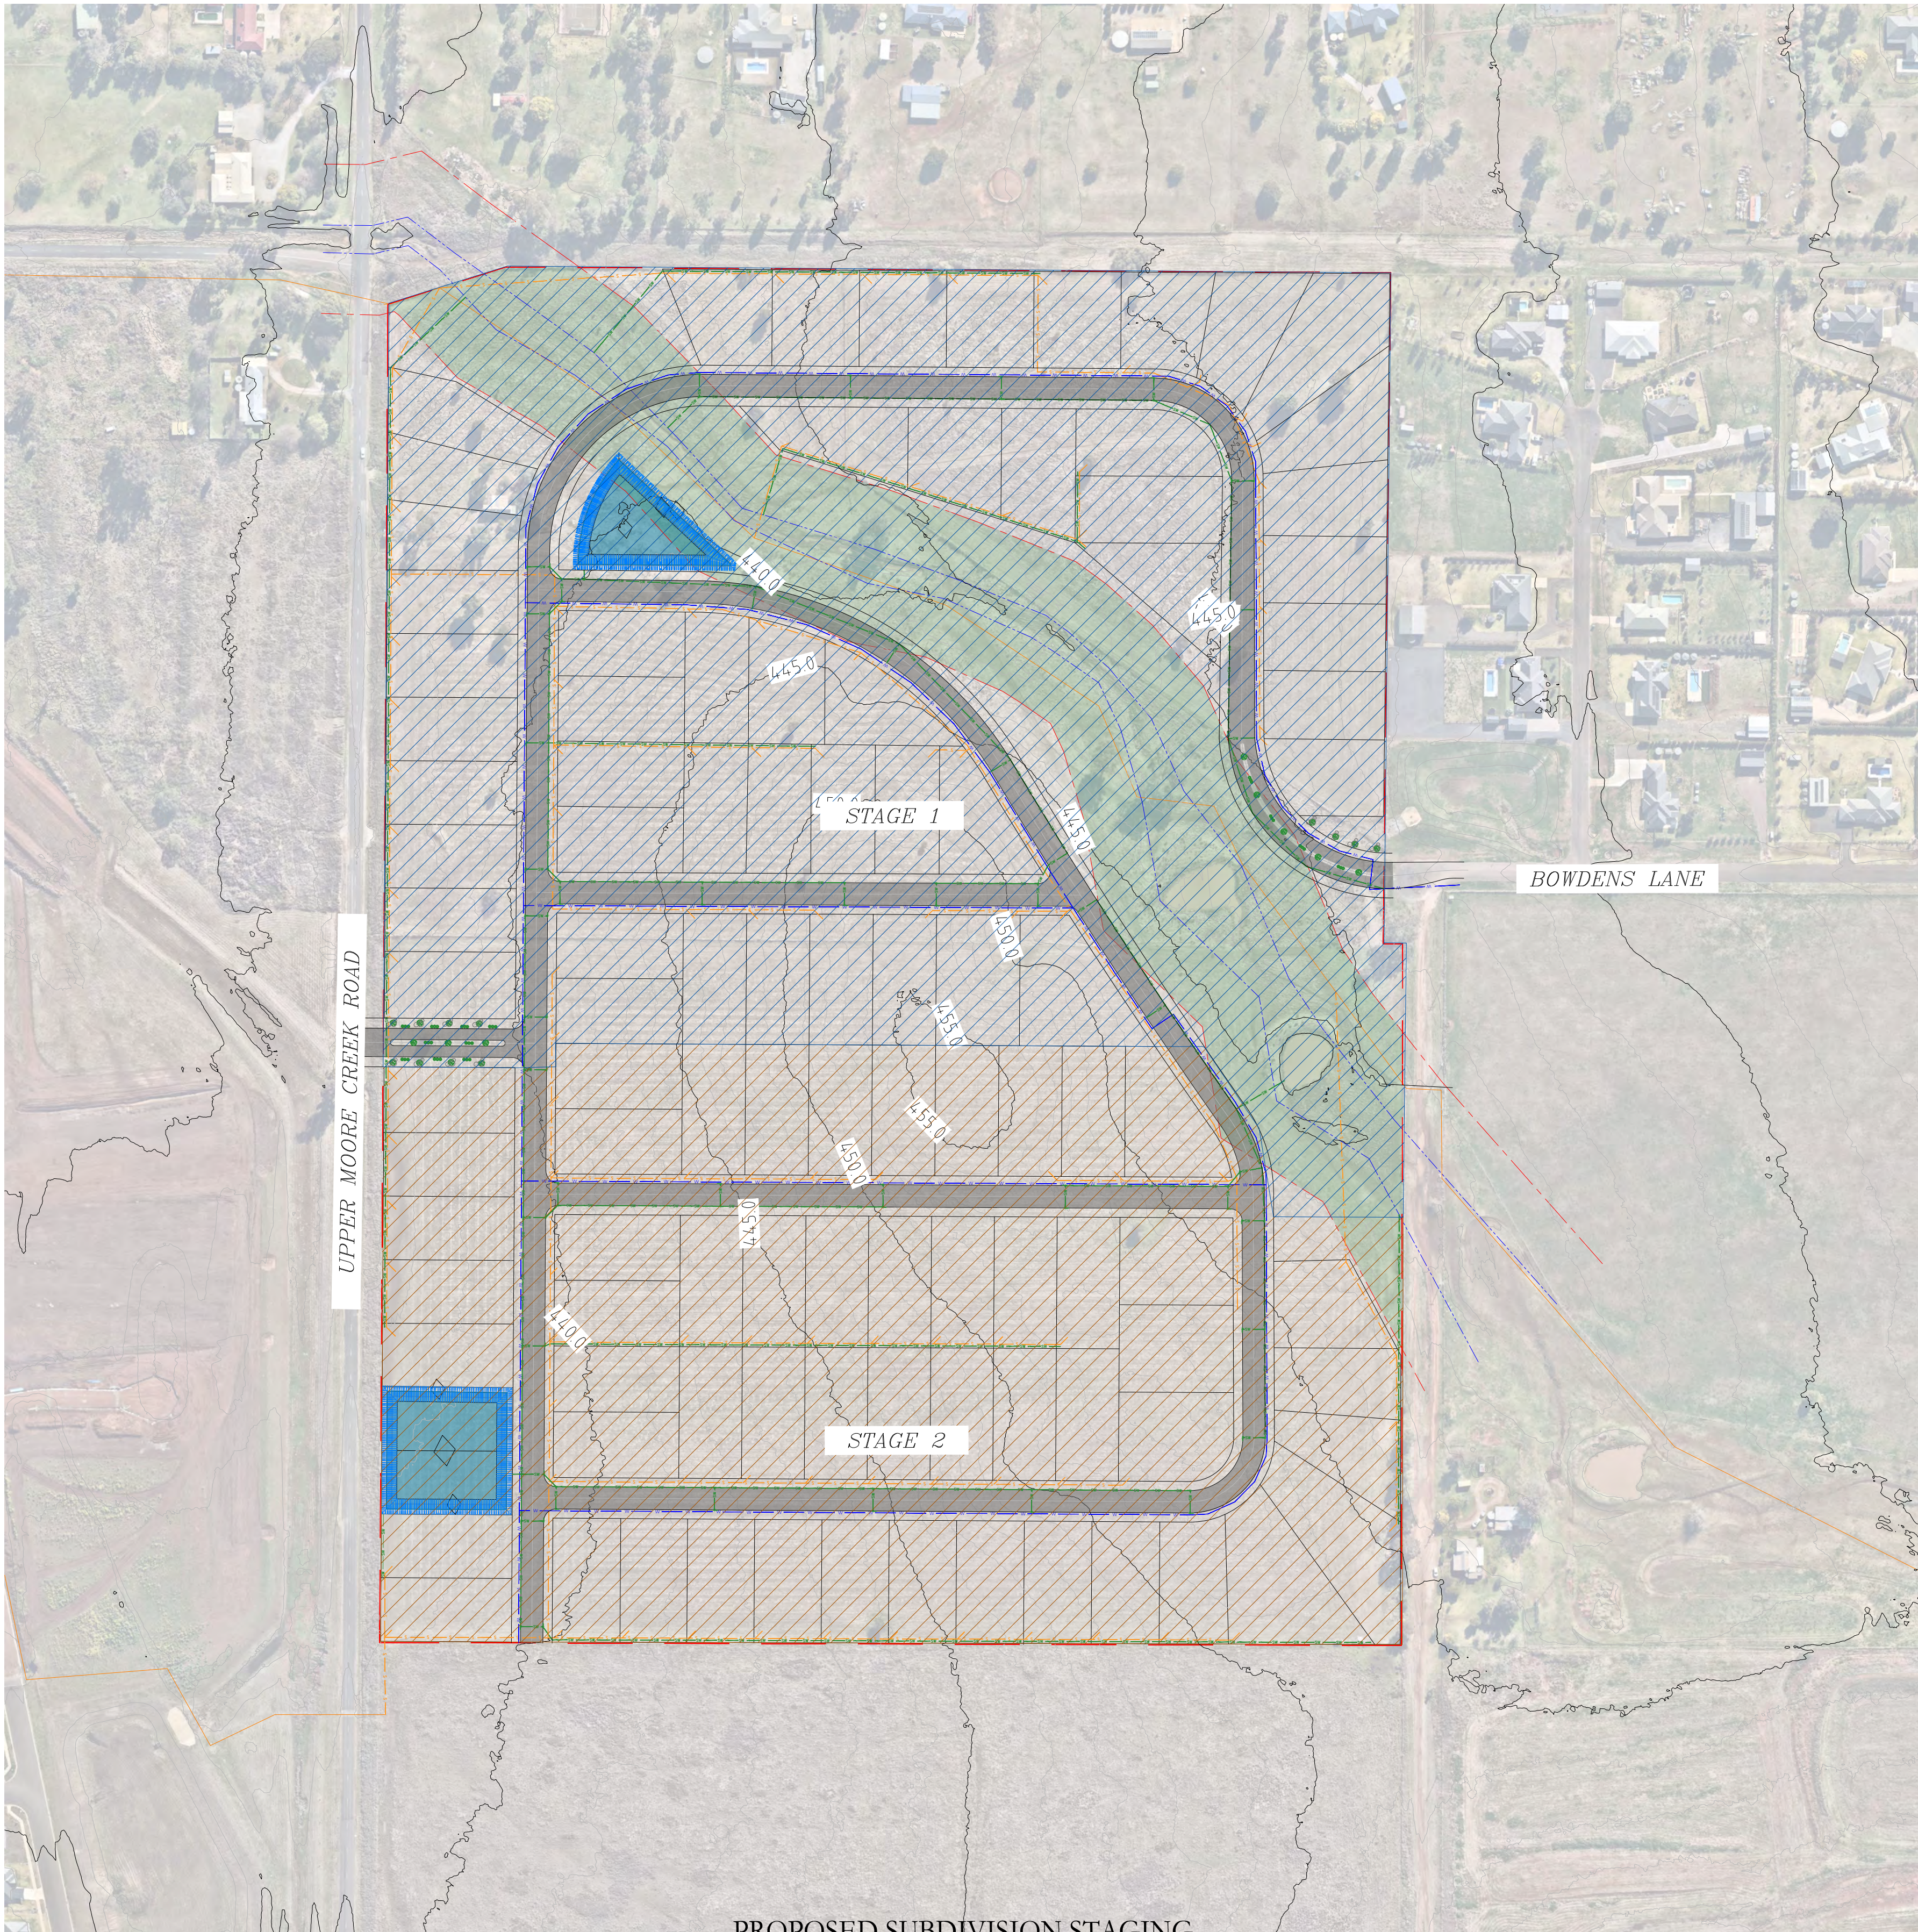

LEGEND OF SYMBOLS

LOT BOUNDARY	
EXISTING GULLY	
EXISTING RIPARIAN ZONE	
EXISTING SEWER MAIN	
PROPOSED STORMWATER DRAINAGE	
PROPOSED SEWER MAIN	
PROPOSED WATER MAIN	



SCALE 1:2000 (A1)
CONTOURS: MAJOR: 5.0m, MINOR: 1.0m

A	04.11.2024	DA ISSUE	AH
Issue Date		Description	By
Project T2410469		Sheet No. 4 of 10	
Digital Ref: T2410469_CIVIL_RevA.dwg		Issue : A	
This Document is copyright and shall not be copied without written approval, nor shall it be used except for the Development and the Site Specified.			

Checked – MF	Approved – JC
Design – AH	Drawn – AH
Scales – AS NOTED	Date – 04.11.2024
Document Stage – DA ISSUE	



Consulting Civil, Structural and Environmental Engineers
Project Management, Planning and Landscape Architecture

ACN 099 097 800
ABN 3709 9097 800

DIRECTOR: KEVIN COVEY BEng, CPEng, MIEAust, RPEQ, MSPEPNG	162 MARIUS STREET PO BOX 199, TAMWORTH NSW 2340 P (02) 6766 1944	128 DANGAR STREET UNIT 1 ARMIDALE NSW 2350 P (02) 6766 0266
MANAGER: JUSTIN CANT BEng, CPEng, MIEAust, RPEQ, NER, PE2165, PRE1962	EMAIL:engineers@kelleycovey.com.au www.kelleycovey.com.au	

Project – PROPOSED 103 LOT SUBDIVISION

Client – 

Site – LOTS 56, 57 & 58 DP 1120933
MOORE CREEK, NSW 2340

Drawing title – PROPOSED SUBDIVISION STAGING