



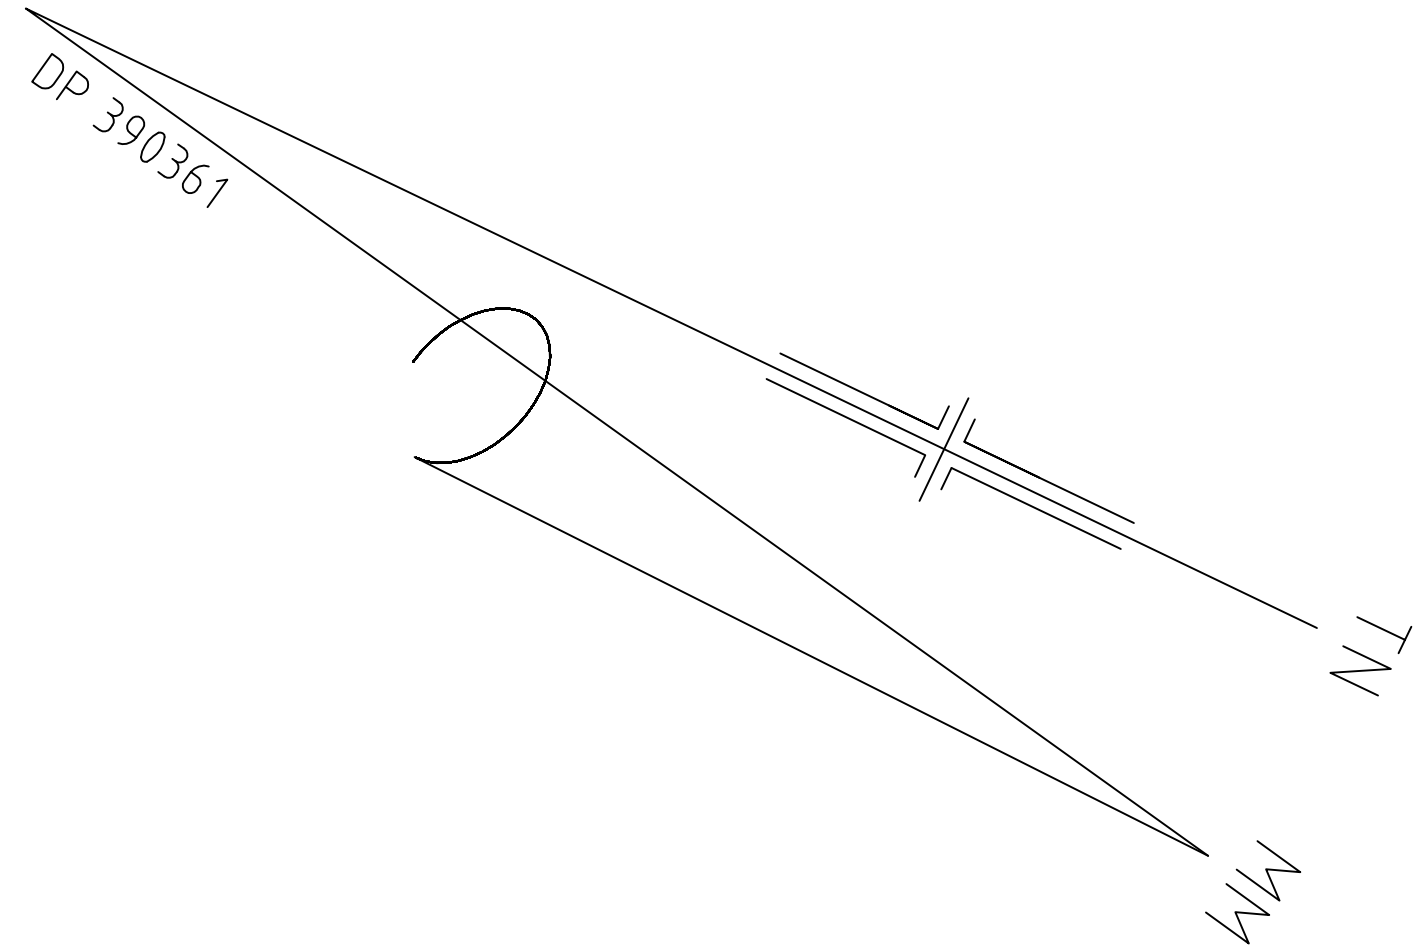

FRAZER

(16.765 WIDE)

STREET

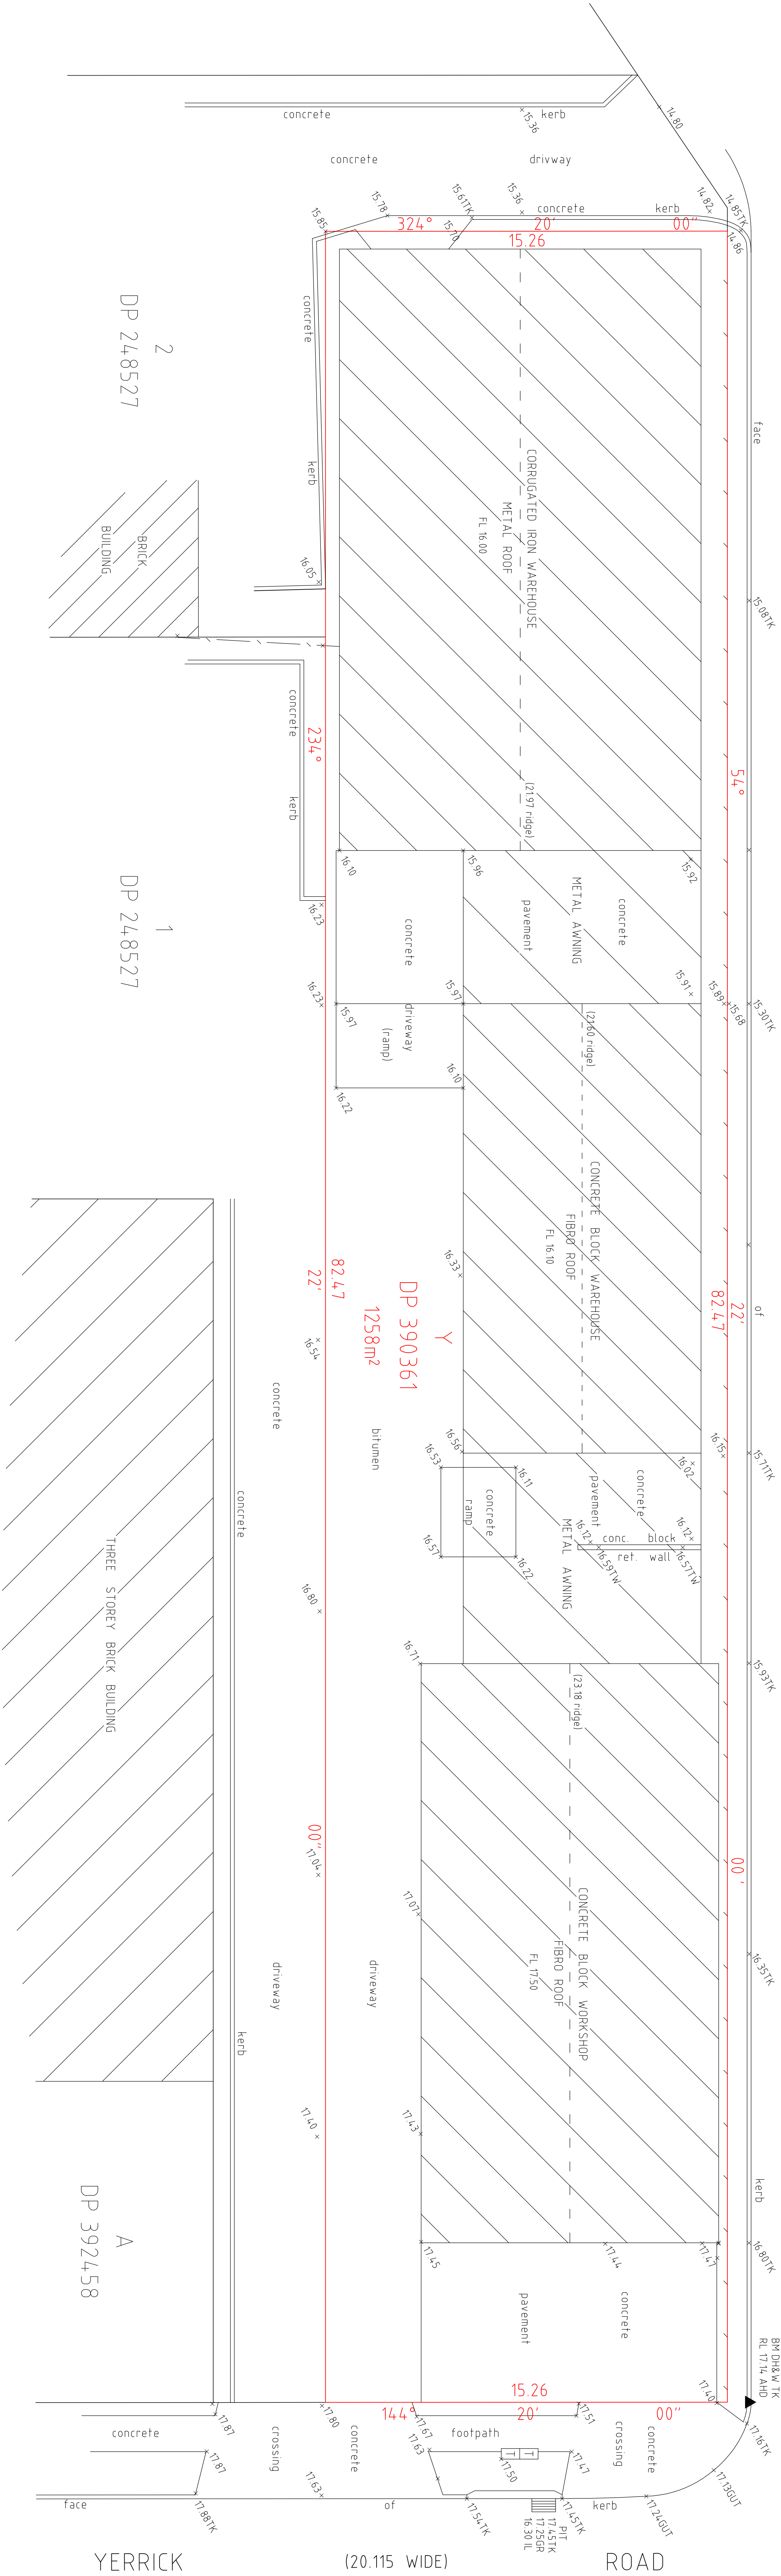

- NOTES
1. TITLE DEED DIMENSIONS SHOWN LOT Y DP 390361
 2. BOUNDARIES HAVE NOT BEEN MARKED FOR THE PURPOSES OF THE SURVEY
 3. EXISTING DETAIL SHOWN DIAGNOSTIC ONLY UNLESS NOTED OTHERWISE
 4. SOURCE AND ORIGIN OF LEVELS - SCMS SSM 13913 RL 18567 AHD

JIM AL VIR SURVEYING				PLAN	
369 BEXLEY ROAD BEXLEY NORTH S.W. 2207				SITE DETAIL SURVEY	
T. 9502-4626 M. 0416-288-536				68 YERRICK RD	
E. jim.alvir@optusnet.com.au				(LOT Y DP 390361)	
CLIENT	PROJECT	SCALE	DATE	DRAWN	CHECKED
ALVICO PTY LTD	1100 @ 81	AHD	06/09/24	IVAN BABIC (D. N. 18064)	IVAN BABIC (D. N. 18064)