

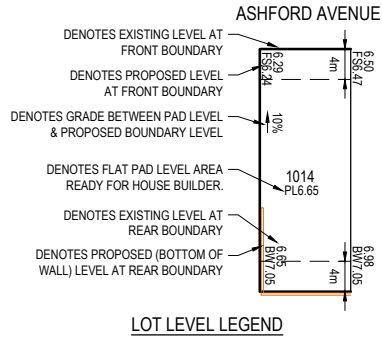
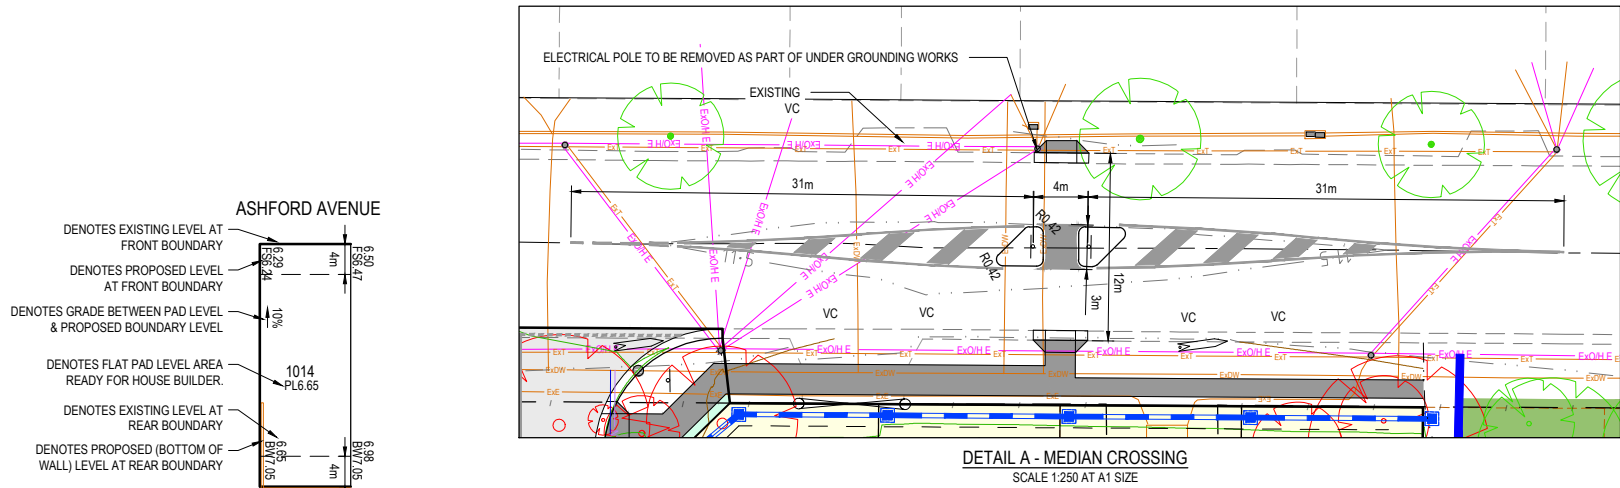


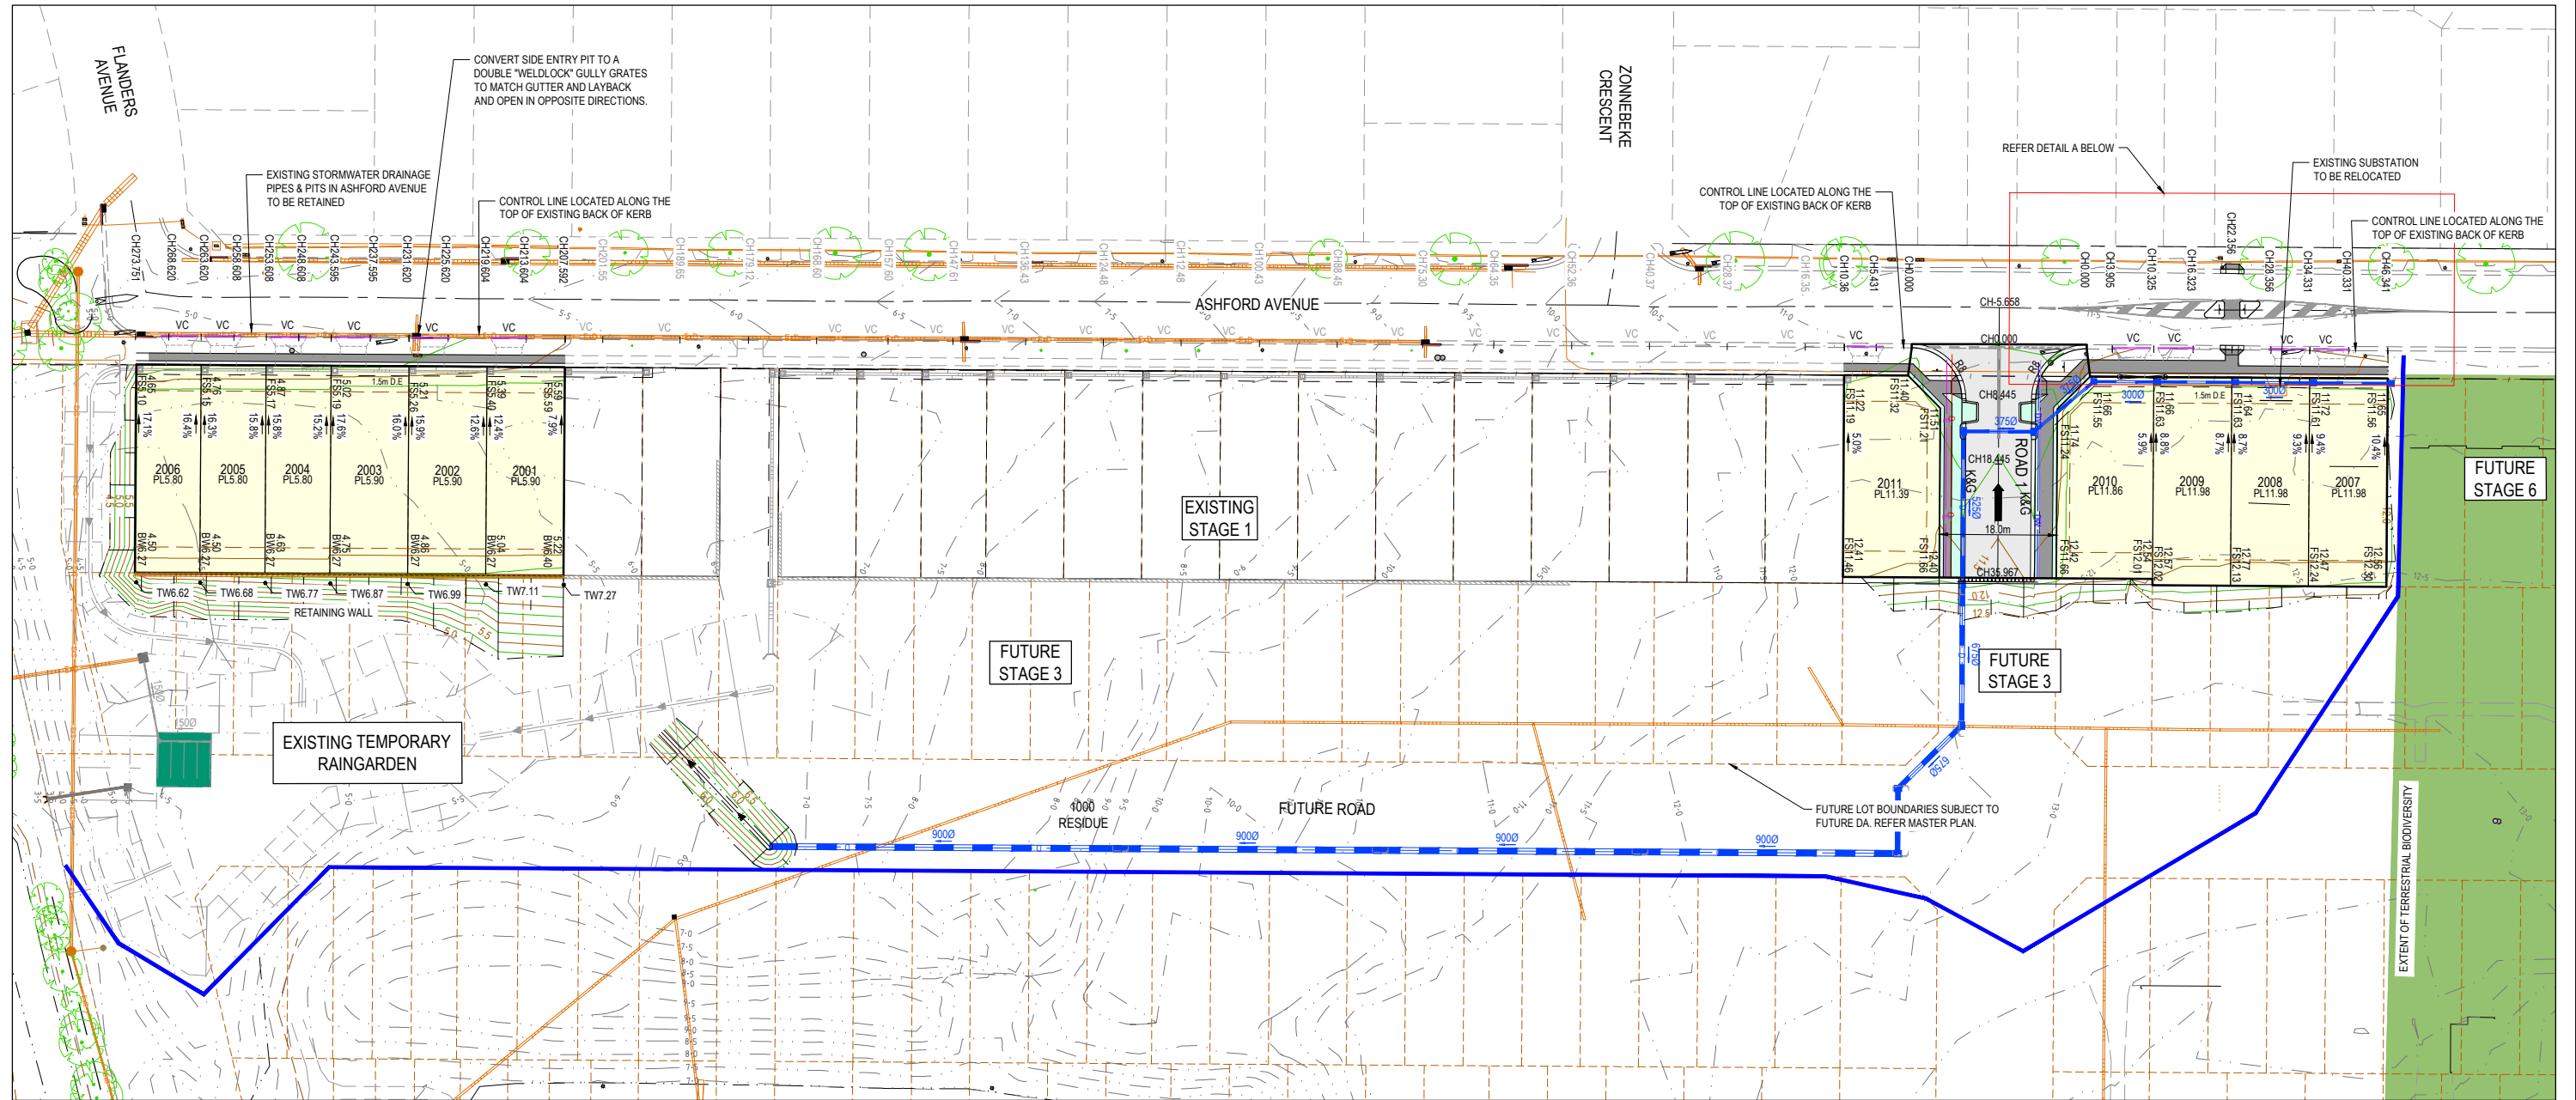

WARNING
BWARE OF UNDERGROUND SERVICES
The locations of underground services are approximate only and their exact position should be proven on site.
No guarantee is given that all existing services are shown.
Locate all underground services before commencement of works
DIAL 1100 BEFORE YOU DIG
www.1100.com.au

ISSUED FOR D.A

REV	DESCRIPTION	DATE	DRN.	APP.	REV	DESCRIPTION	DATE	DRN.	APP.
D	NOTES ADDED	31.10.24	S.F.	S.G.					
C	CONTOURS AMENDED	18.10.24	C.Y.	S.G.					
B	LOTS 2003-2006 SHIFTED SOUTH 2m	09.10.24	B.R.	S.F.					
A	ISSUED FOR INFORMATION	17.09.24	B.R.	S.F.					

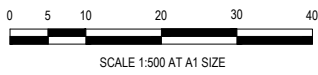

Designed	B.RAU
Date	17.09.24
Drawn	B.RAU
Approved	S.GRAY
Date	17.09.24
DA Number	

BW Beveridge Williams
Development & Infrastructure Consultants
Tuggerah Business Park Unit 4, 5 Colony Ct
Tuggerah NSW 2259
ph: 02 43512233
www.beveridgewilliams.com.au

Project Details	WSU MILPERRA, LOT 2 IN DP1291984 2 BULLECOURT AVE, MILPERRA STAGE 2 SUBDIVISION
Drawing Title	LOT BENCHING PLAN

Sheet	05 of 18
Scale	1:500 @ A1
Project Number	2301879
Reference	307
Drawing No	011
Revision	D