



LEGEND

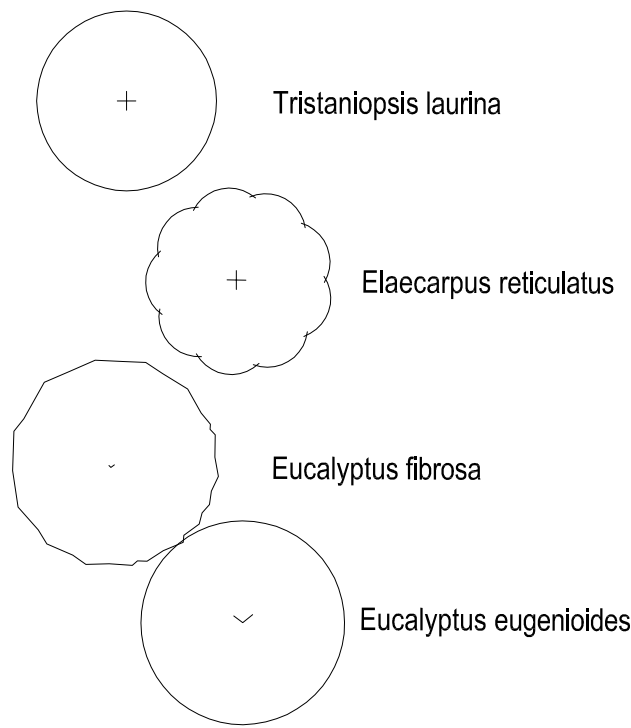

- Syzygium 'Backyard Bliss'
- Viburnum odoratissimum
- Callistemon viminalis 'Scarlet Flame'
- Acmena 'Green Screen'
- Murraya paniculatum
- Westringia 'Wynyabbie Gem'
- Euonymus 'Tom Thumb'
- Acmena 'Allyn's Magic'
- Correa glabra 'Ivory Lantern'
- Dianella 'Tas Red'
- Lomandra 'Savannah Blue'
- Eremophila Blue Horizon'
- Hardenbergia 'Sea of Purple'
- Chrysocephalum 'Desert Flame'
- Viola hederacea
- Dichondra repens
- Ajuga australis
- Turf - Kikuyu/Couch
- Timber edging
- Crushed stone
- Stepping stones 200 x 600mm

PLANTING SCHEDULE

Abbrev.	Botanical Name	Common Name	Pot Size	Spacing	Height	Width	Qty
TREES							
Trist	Tristaniopsis laurina	Water Gum	75L		7-12m	5m	3
Elae	Elaeocarpus reticulatus	Blueberry Ash	75L		10m	5m	3
Ef	Eucalyptus fibrosa	Red Ironbark	75L		30m	10-20m	2
Ee	Eucalyptus eugenioides	Thin Leaved Stringy Bark	75L		25-30m	10-20m	4
SHRUBS							
Syz	Syzygium 'Backyard Bliss'	Lillypilly	45L	1m	2m	hedged	37
Vib	Viburnum odoratissimum	Viburnum	45L	1m	2m	hedged	35
Cal	Callistemon 'Scarlet Flame'	Bottlebrush	300mm	800mm	1.5m	1m	24
Ac	Acmena 'Green Screen'	Lillypilly	300mm	800mm	1.8m	hedged	23
Mur	Murraya paniculatum	Orange Jessamine	300mm	800mm	1.5m	hedged	26
Wes	Westringia 'Wynyabbie Gem'	Coastal Rosemary	300mm	500mm	1.5m	hedged	24
Euo	Euonymus 'Tom Thumb'	Dwarf Spindle Bush	300mm	500mm	600mm	hedged	27
All	Acmena 'Allyn's Magic'	Lillypilly	300mm	500mm	800mm	hedged	24
Cor	Correa glabra 'Ivory Lantern'	Rock Correa	300mm	500mm	600mm	600mm	31
GRASSES/GROUNDCOVERS							
Dia	Dianella 'Tas Red'	Flax Lilly	150mm	400mm	500mm	500mm	161
Lom	Lomandra 'Savannah Blue'	Perennial Tussok'	150mm	300mm	300mm	300mm	61
Er	Eremophila 'Blue Horizon'	Emu Bush	200mm	500mm	250mm	1m	41
Har	Hardenberia 'Sea of Purple'	Purple Coral Pea	150mm	500mm	500mm	1.5m	52
Chr	Chrysocephalum 'Desert Flame'	Yellow Buttons	150mm	5/m2	300mm	500mm	55
Vio	Viola hederacea	Native Violet	120mm	5/m2	100mm	600mm	80
Di	Dichondra repens	Kidney Weed	100mm	5/m2	100mm	1m	180
Aju	Ajuga australis	Austral Bugle	150mm	5/m2	200mm	200mm	60
Mulch							332.6m2
Turf							683.1m2
Timber edging							185.3Lm
Crushed stone							96m2
Stepping stones							154

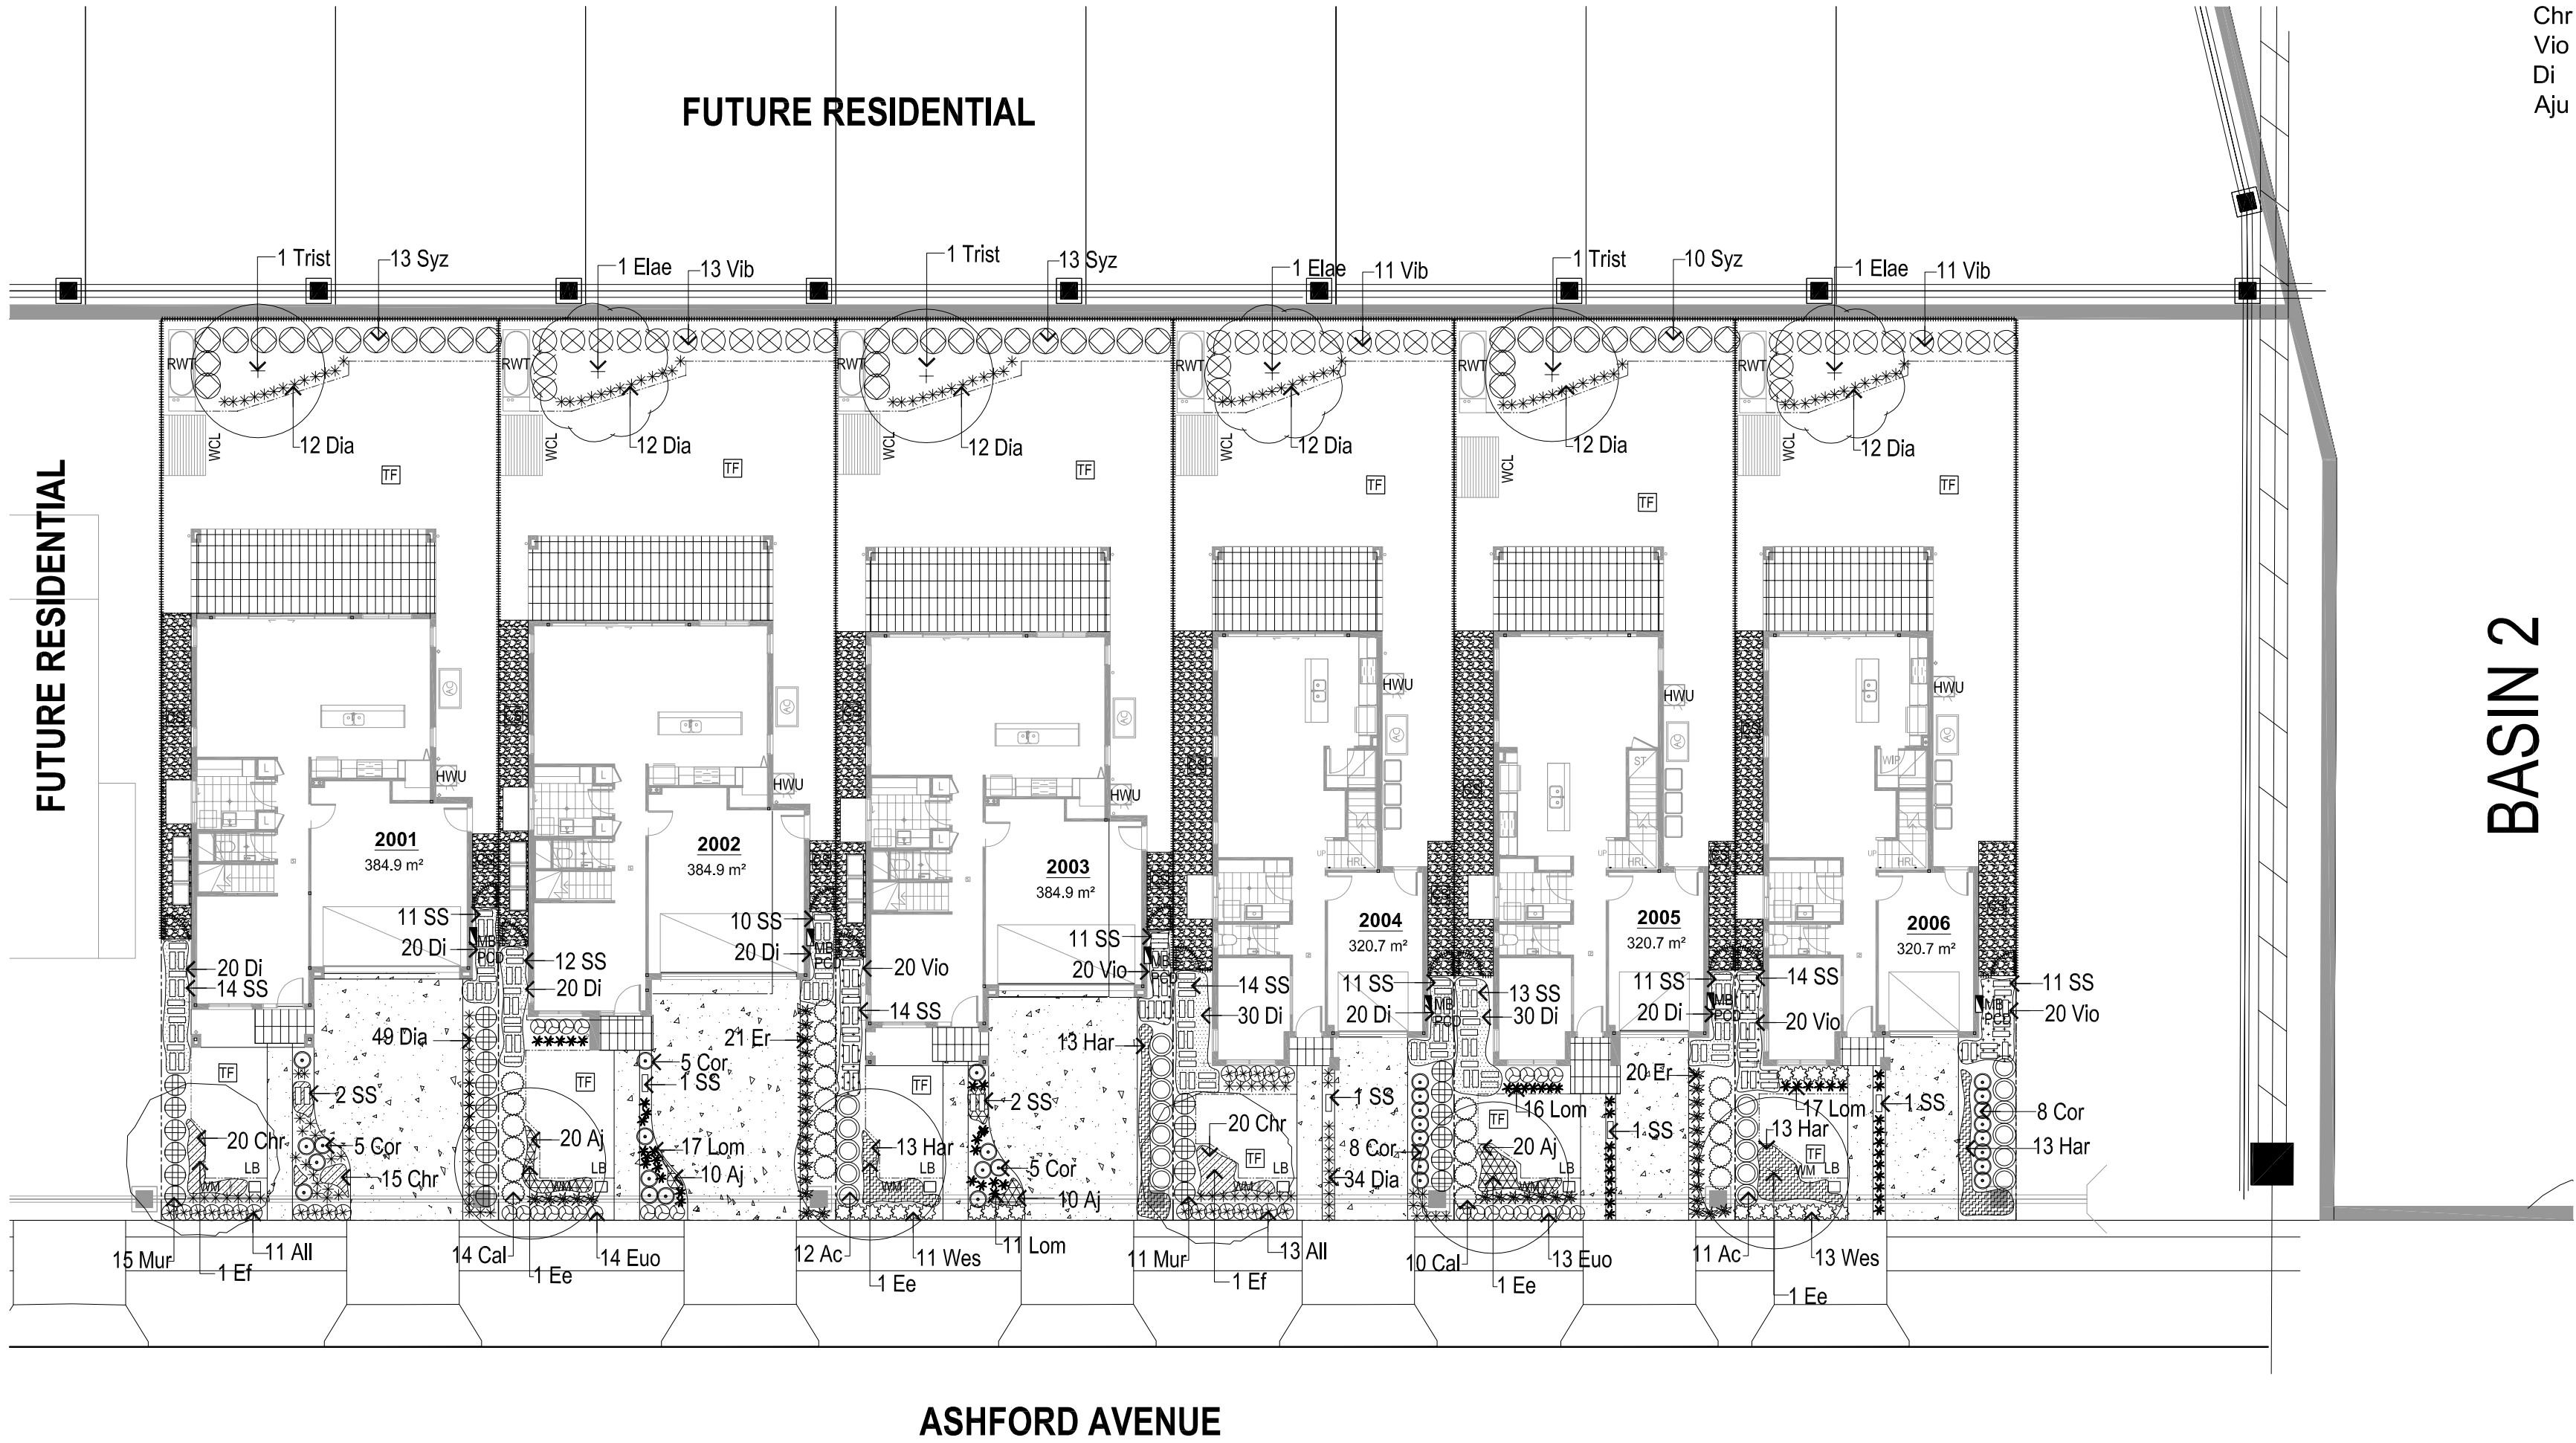


WSU - MILPERRA Stage 2 Lots 2001-2006
LANDSCAPE DESIGN

rev: A
date: 11.12.24
amendment: ISSUE FOR DA


client: MIRVAC
Lvl 28, 200 George Street
SYDNEY NSW 2000

dwg no: LS001
Sheet A1 @ 1:200
Sheet 1 of 1

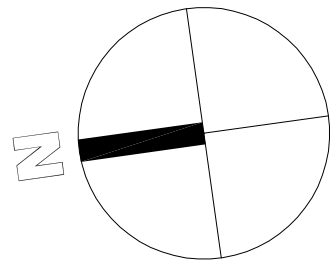


Green Tree Designs
Design / Horticulture consulting
greentreedesigns@gmail.com

LEGEND

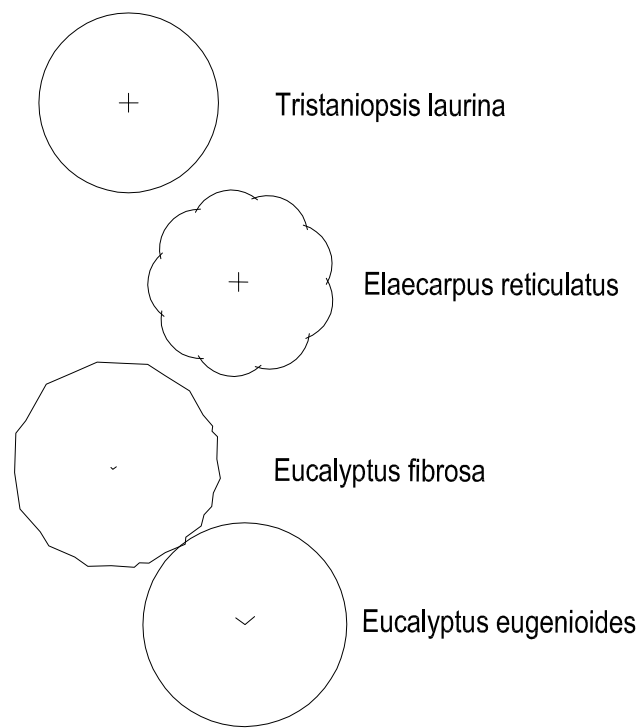

- Syzygium 'Backyard Bliss'
- Viburnum odoratissimum
- Callistemon viminalis 'Scarlet Flame'
- Acmena 'Green Screen'
- Murraya paniculatum
- Westringia 'Wynyabbie Gem'
- Euonymus 'Tom Thumb'
- Acmena 'Allyn's Magic'
- Correa glabra 'Ivory Lantern'
- Dianella 'Tas Red'
- Lomandra 'Savannah Blue'
- Eremophila Blue Horizon'
- Hardenbergia 'Sea of Purple'
- Chrysocephalum 'Desert Flame'
- Viola hederacea
- Dichondra repens
- Ajuga australis
- Turf - Kikuyu/Couch
- Timber edging
- Crushed stone
- Stepping stones 200 x 600mm

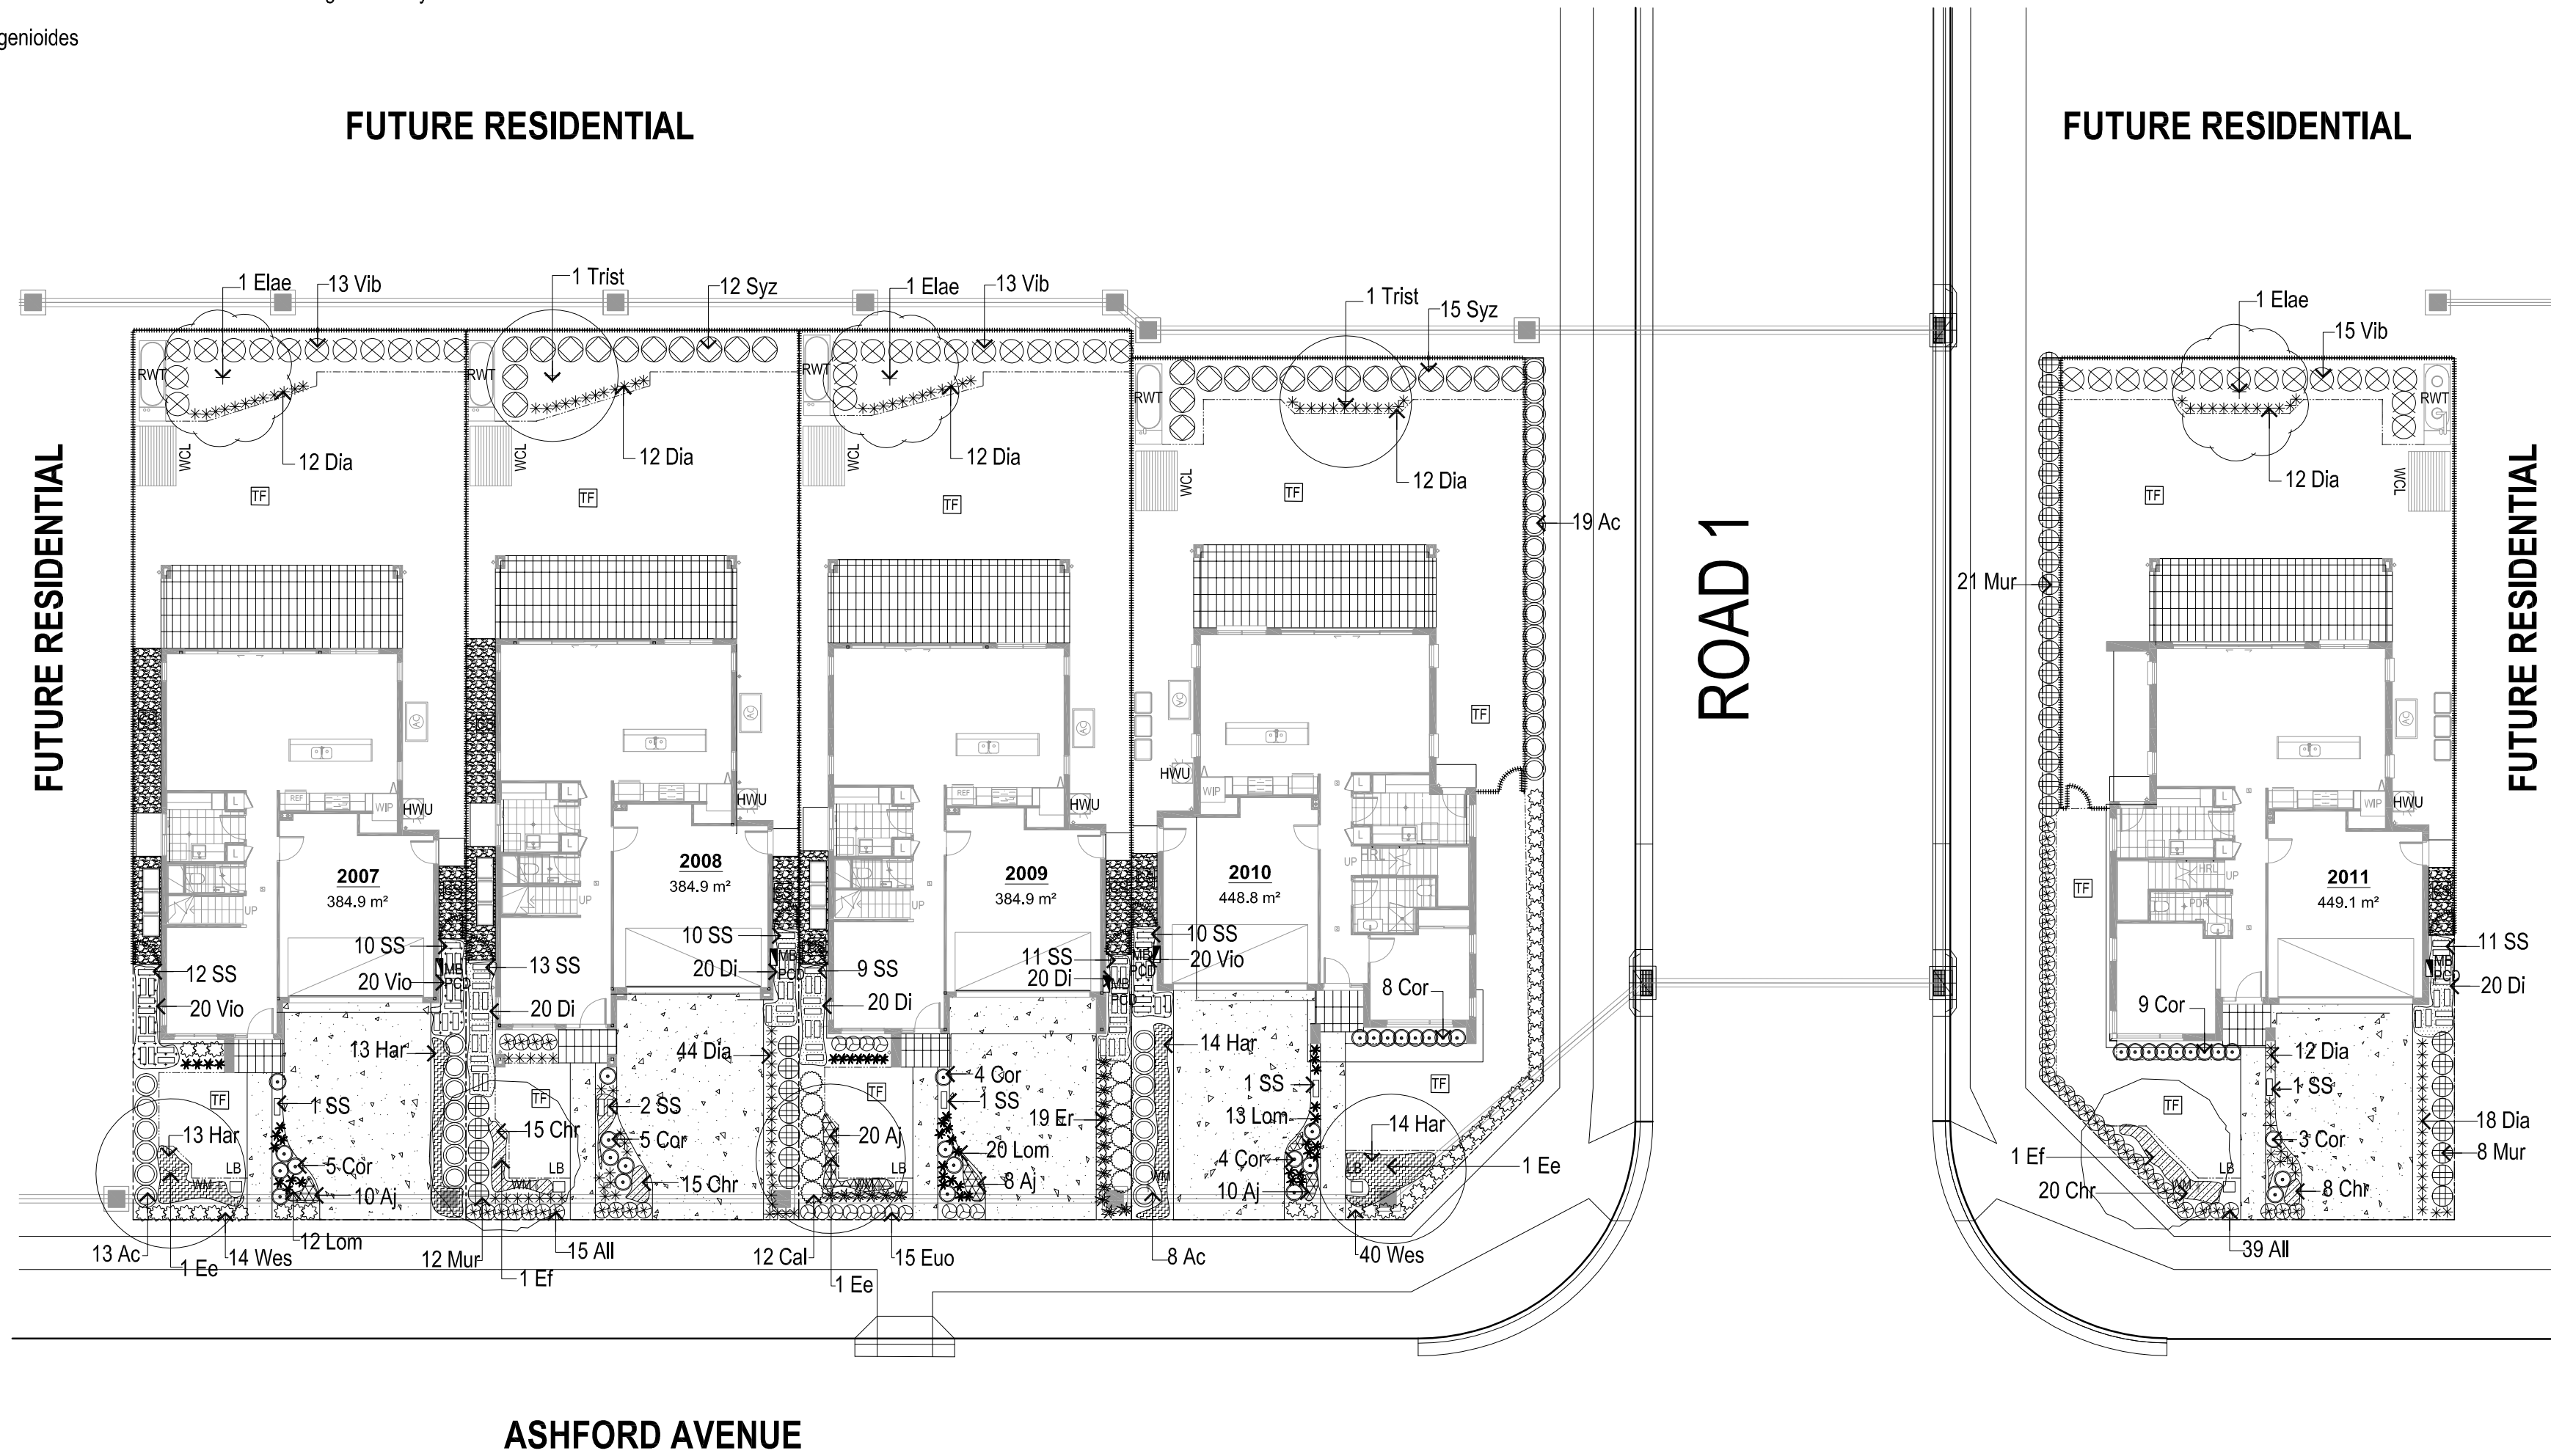

PLANTING SCHEDULE

Abbrev.	Botanical Name	Common Name	Pot Size	Spacing	Height	Width	Qty
TREEES							
Trist	Tristaniopsis laurina	Water Gum	75L		7-12m	5m	2
Elae	Elaeocarpus reticulatus	Blueberry Ash	75L		10m	5m	3
Ef	Eucalyptus fibrosa	Red Ironbark	75L		30m	10-20m	2
Ee	Eucalyptus eugenioides	Thin Leaved Stringy Bark	75L		25-30m	10-20m	3

SHRUBS

Syz	Syzygium 'Backyard Bliss'	Lillypilly	45L	1m	2m	hedged	27
Vib	Viburnum odoratissimum	Viburnum	45L	1m	2m	hedged	41
Cal	Callistemon 'Scarlet Flame'	Bottlebrush	300mm	800mm	1.5m	1m	12
Ac	Acmena 'Green Screen'	Lillypilly	300mm	800mm	1.8m	hedged	40
Mur	Murraya paniculatum	Orange Jessamine	300mm	800mm	1.5m	hedged	41
Wes	Westringia 'Wynyabbie Gem'	Coastal Rosemary	300mm	500mm	1.5m	hedged	54
Euo	Euonymus 'Tom Thumb'	Dwarf Spindle Bush	300mm	500mm	600mm	hedged	15
All	Acmena 'Allyn's Magic'	Lillypilly	300mm	500mm	800mm	hedged	54
Corr	Correa glabra 'Ivory Lantern'	Rock Correa	300mm	500mm	600mm	600mm	38

GRASSES/GROUNDCOVERS

Dia	Dianella 'Tas Red'	Flax Lilly	150mm	400mm	500mm	500mm	134
Lom	Lomandra 'Savannah Blue'	Perennial Tussok'	150mm	300mm	300mm	300mm	45
Er	Eremophila 'Blue Horizon'	Emu Bush	200mm	500mm	250mm	1m	19
Har	Hardenberia 'Sea of Purple'	Purple Coral Pea	150mm	500mm	500mm	1.5m	54
Chr	Chrysocephalum 'Desert Flame'	Yellow Buttons	150mm	5/m2	300mm	500mm	58
Vio	Viola hederacea	Native Violet	120mm	5/m2	100mm	600mm	60
Di	Dichondra repens	Kidney Weed	100mm	5/m2	100mm	1m	100
Aju	Ajuga australis	Austral Bugle	150mm	5/m2	200mm	200mm	48

Mulch	318.9m2
Turf	643.3m2
Timber edging	257.4Lm
Crushed stone	40.8m2
Stepping stones	92



Syzygium 'Backyard Bliss'



Viburnum odoratissimum



Callistemon viminalis 'Scarlet Flame'



Acmena 'Green Screen'



Murraya paniculatum



Westringia 'Wynyabbie Gem'



Euonymus 'Tom Thumb'



Acmena 'Allyn's Magic'



Correa glabra 'Ivory Lantern'



Dianella 'Tas Red'



Lomandra 'Savannah Blue'



Eremophila Blue Horizon'



Hardenbergia 'Sea of Purple'



Chrysocephalum 'Desert Flame'



Viola hederacea



Dichondra repens



Ajuga australis

WSU - MILPERRA Stage 2 Lots 2007-2011
LANDSCAPE DESIGN

Green Tree Designs
Design / Horticulture consulting
greentreedesigns@gmail.com

rev: A
date: 11.12.24
amendment: ISSUE FOR DA

client:
MIRVAC
Lvl 28, 200 George Street
SYDNEY NSW 2000

dwg no:
LS001
Sheet A1 @ 1:200
Sheet 1 of 1

