
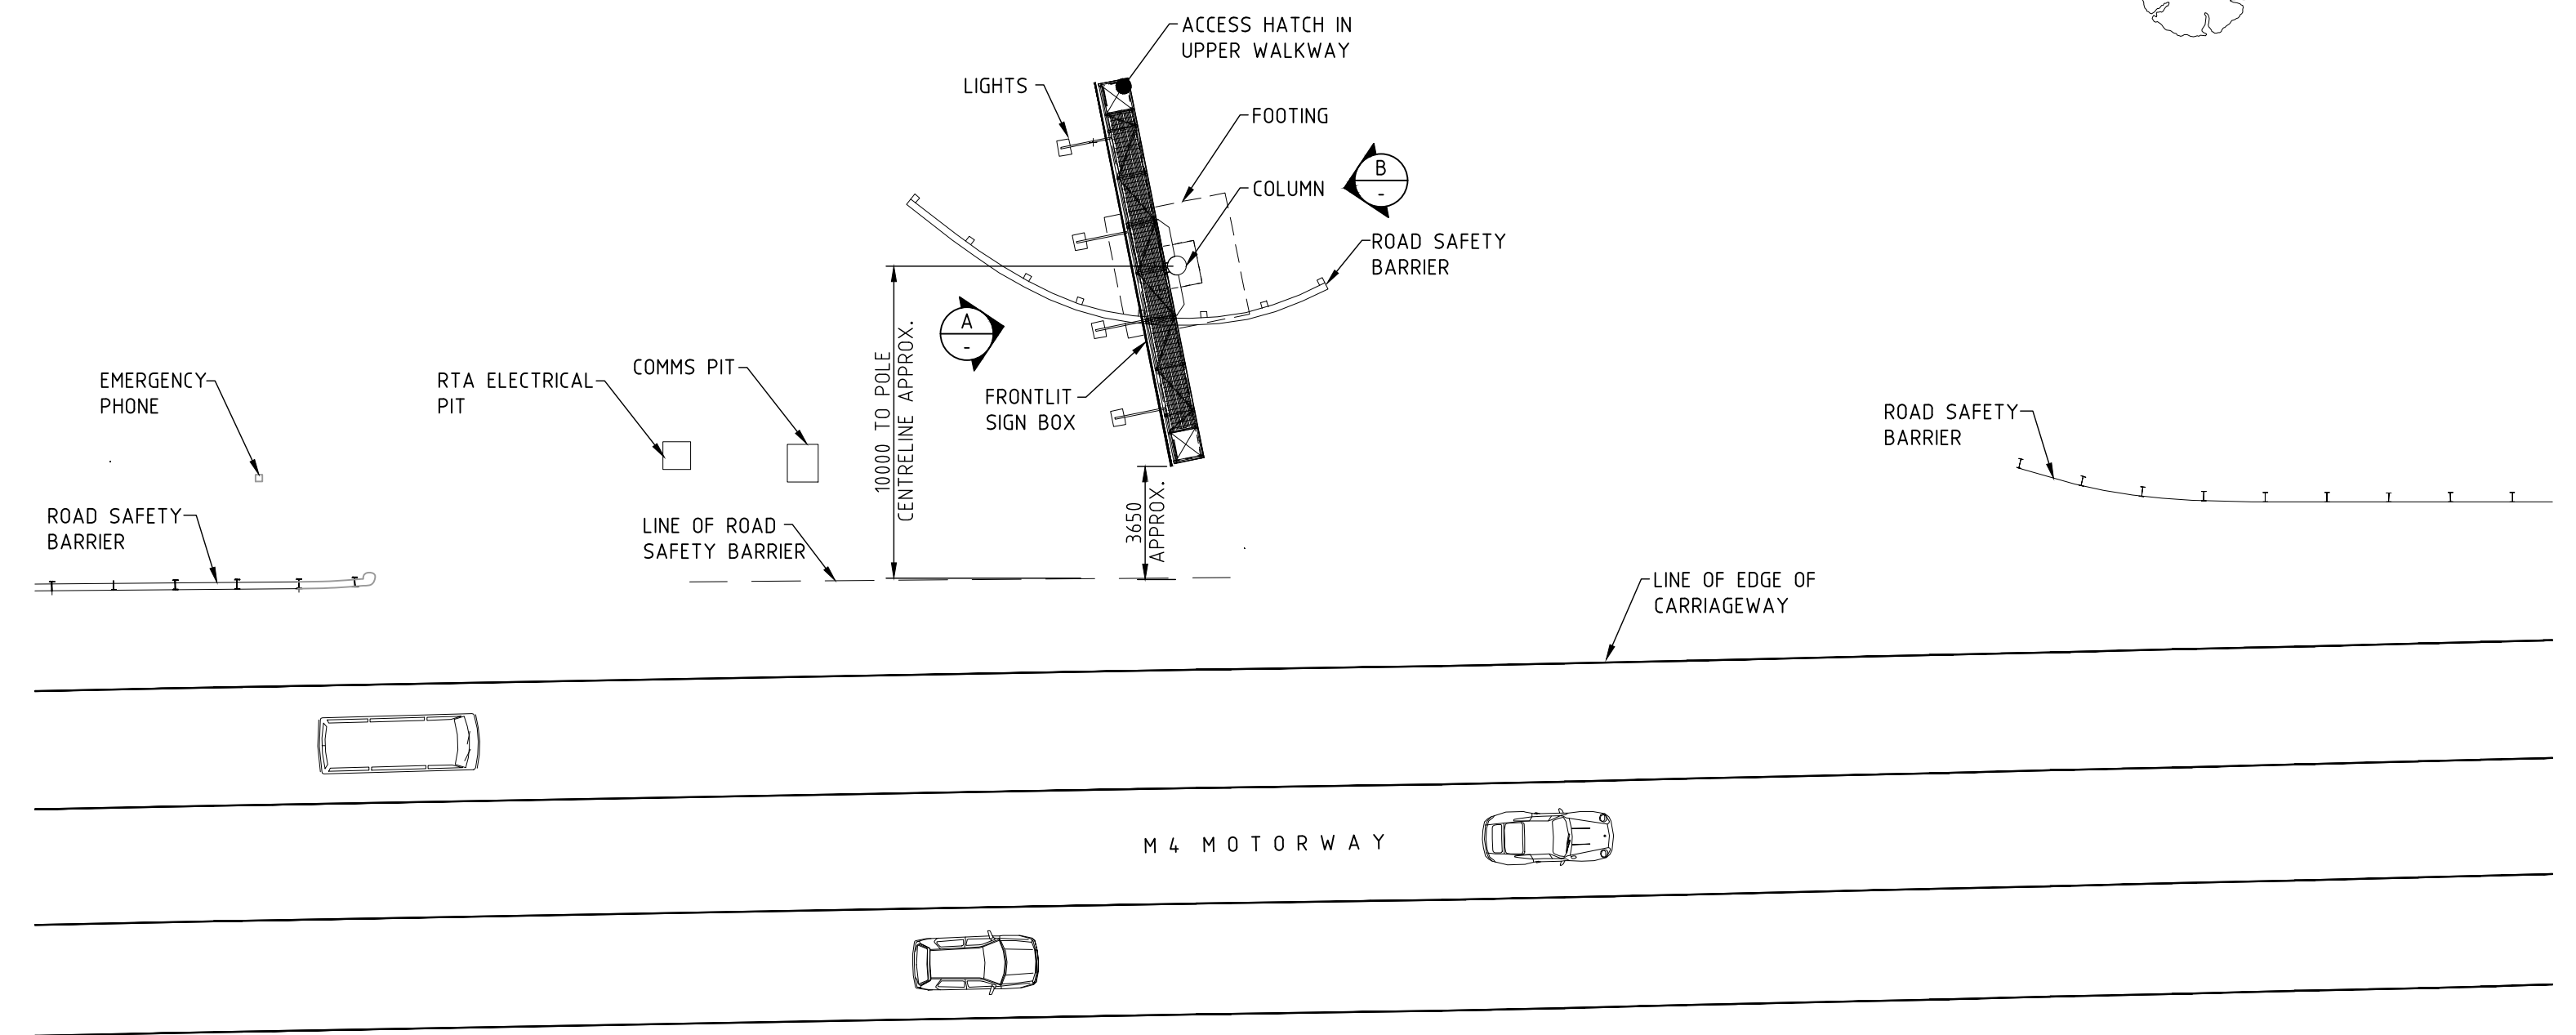
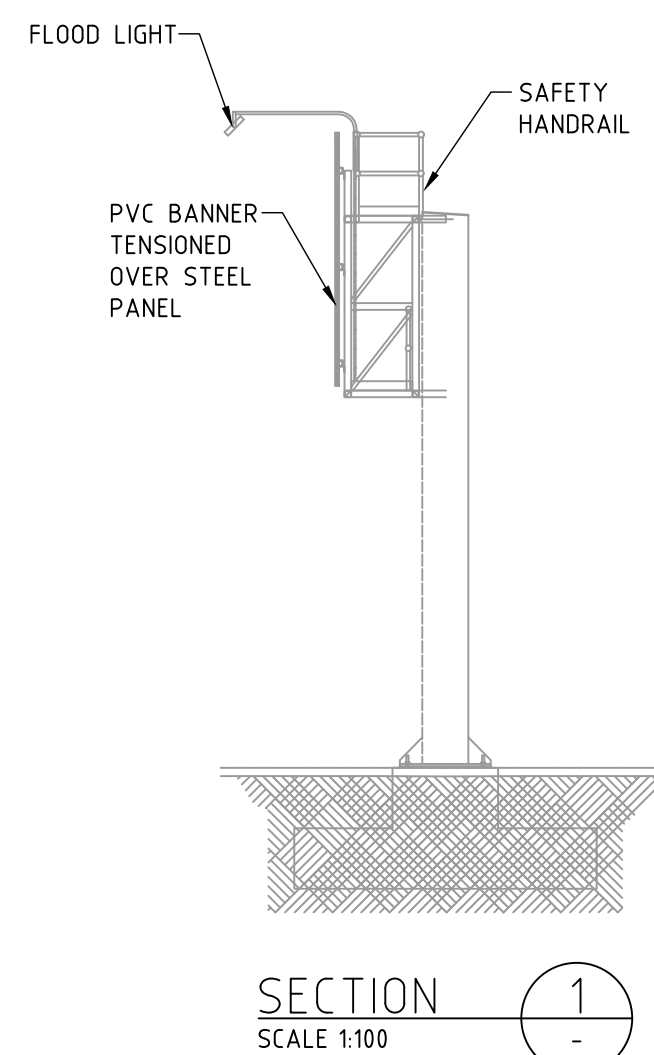
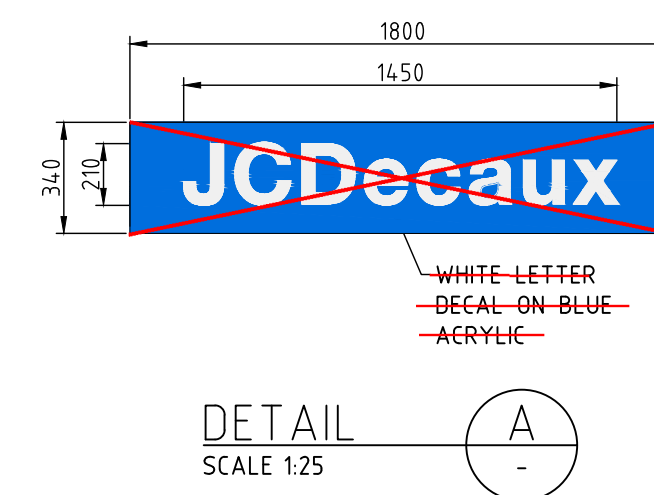


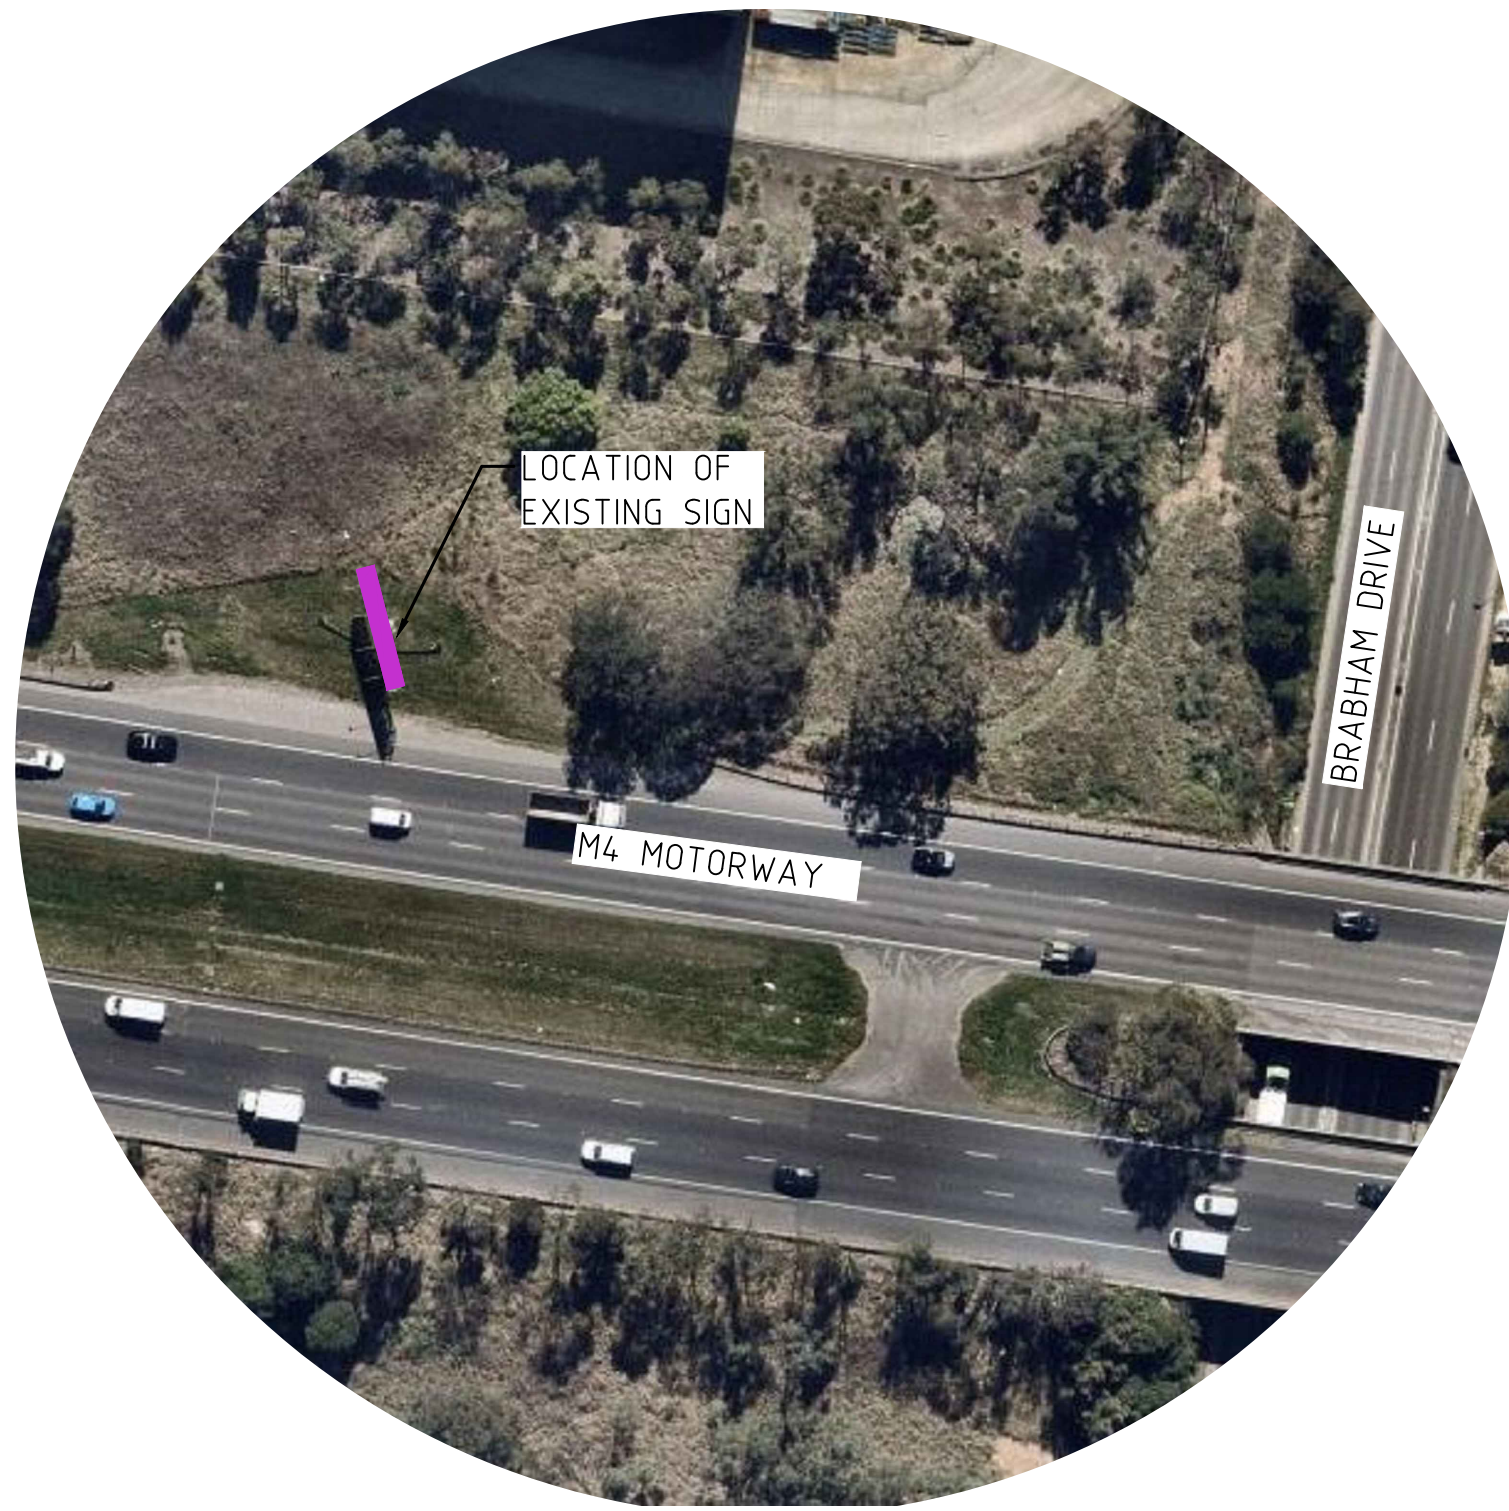

 **Department of Planning,
Housing and Infrastructure**

Issued under the Environmental Planning and Assessment Act 1979

Approved Application No: DA 24/18203

Approved on: 18 February 2025

Signed: AW

Sheet No: 1 of 1

[illegible]