

General Notes:
*Weather strips/seals to all external hung doors

Specification Notes:
Type Spec level note here

- A/C

Air Con Fan Unit
- R

A

Return Air
- M

H


Man Hole
- ⊙

Whirly Bird (300mm Throat Dia)
- EV

Eave Vent (400x200mm)





* Internal Door Legend

E = Entrance
P = Passage
(P) = Privacy
W = Wardrobe
LOH = Lift Off Hinge

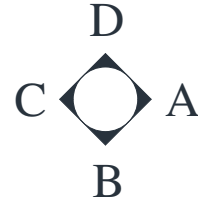

NOTE:
REFER TO SLAB SETOUT FOR CONCRETE LAYOUT.

SHADED AREA DENOTES VINYL FLOORING UNLESS OTHERWISE SPECIFIED ON THE JOB SPECIFIC COLOUR SELECTION SHEET

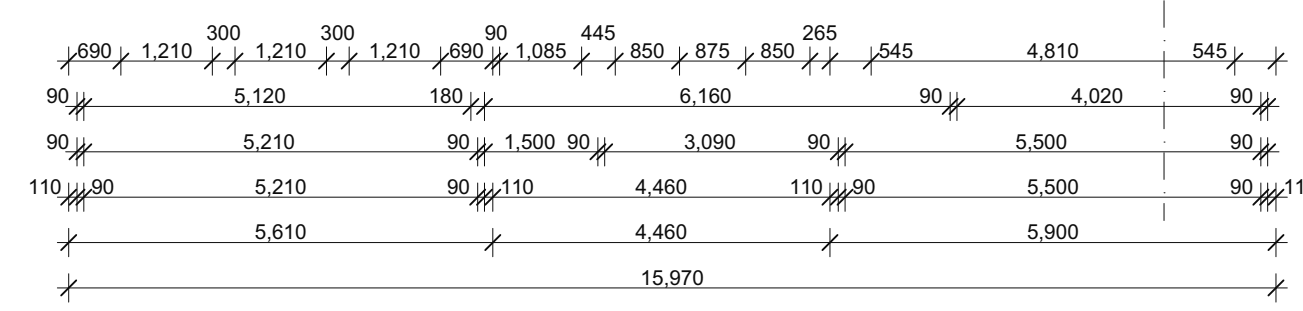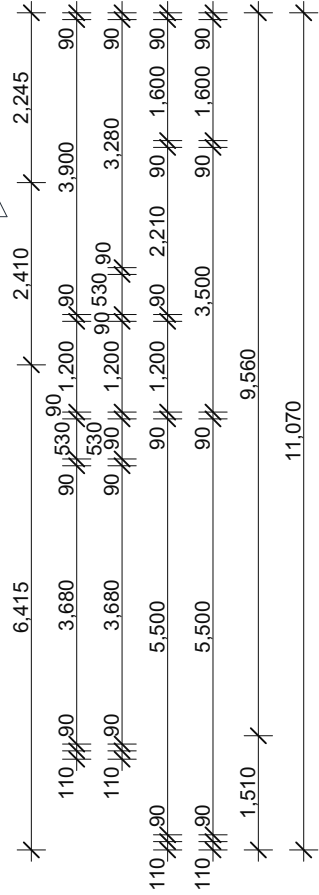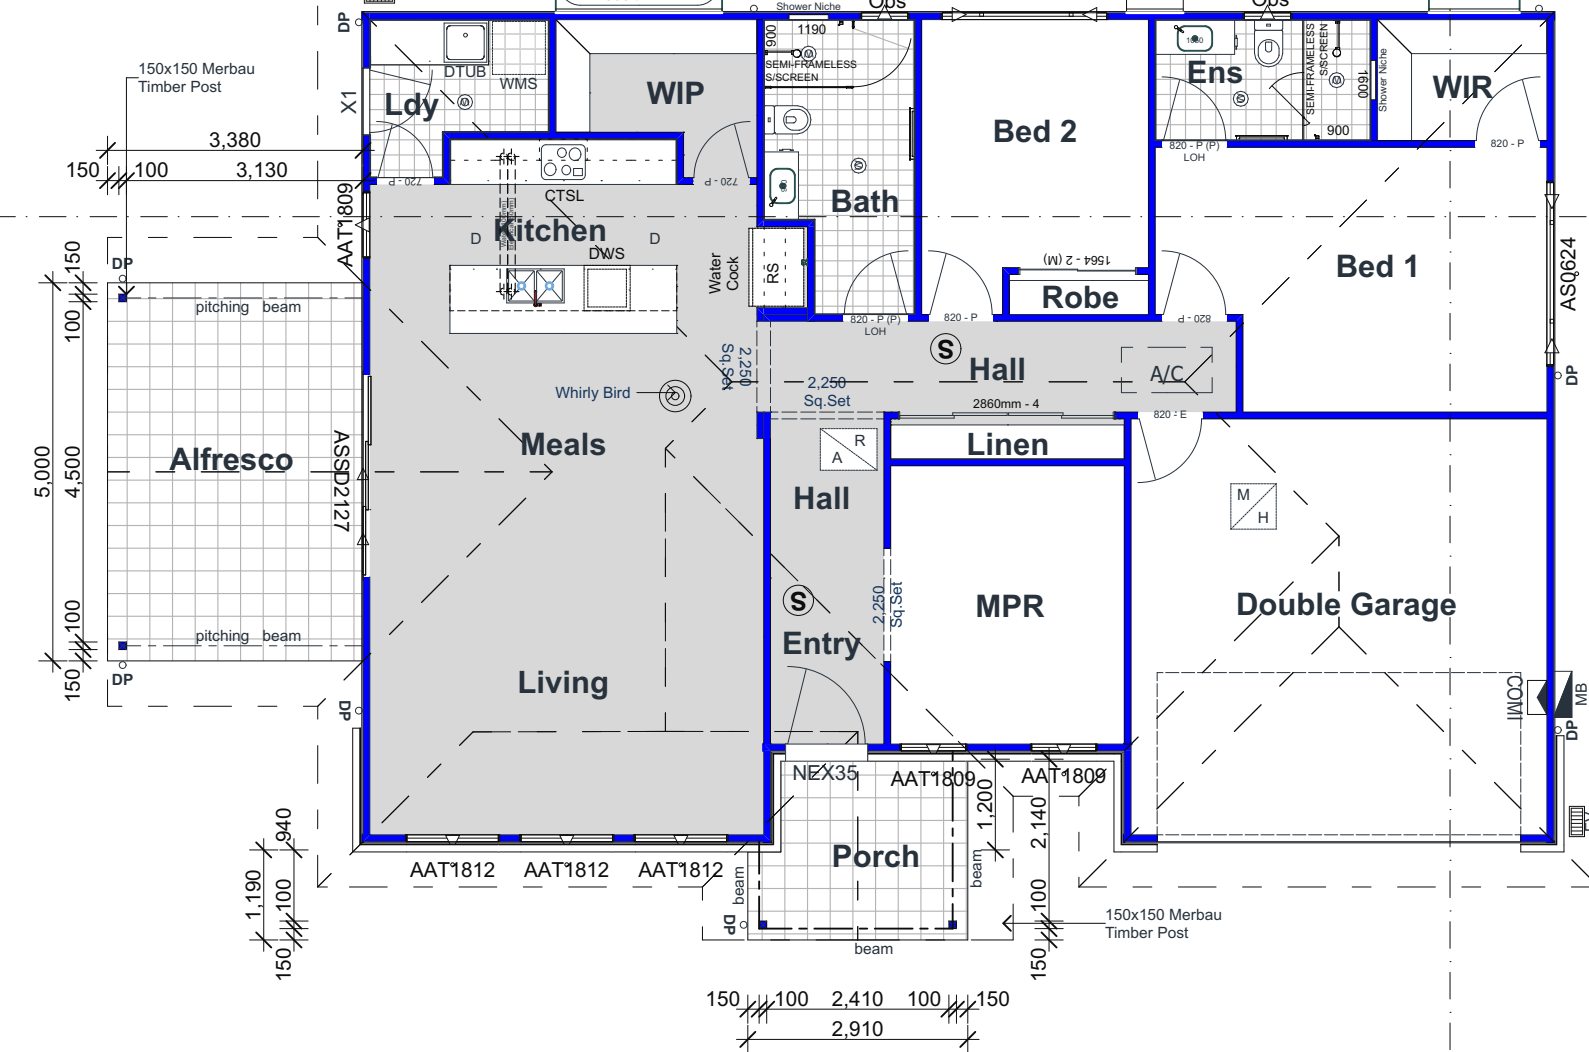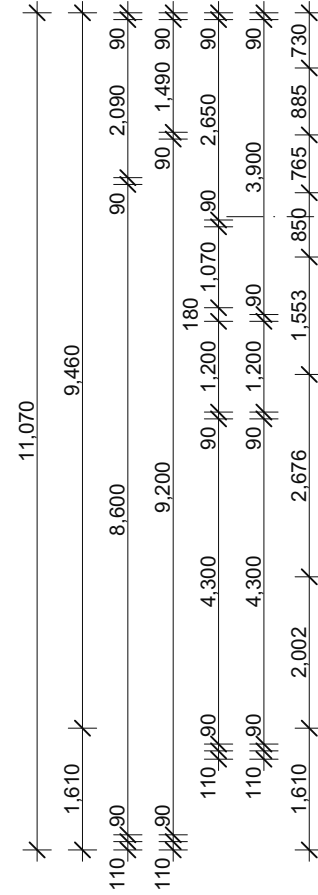

REV: A
MASTER

FLOOR AREAS	
ALFRESCO	16.90
GARAGE	32.27
GROUND	137.08
PORCH	6.46
	192.71 m²