


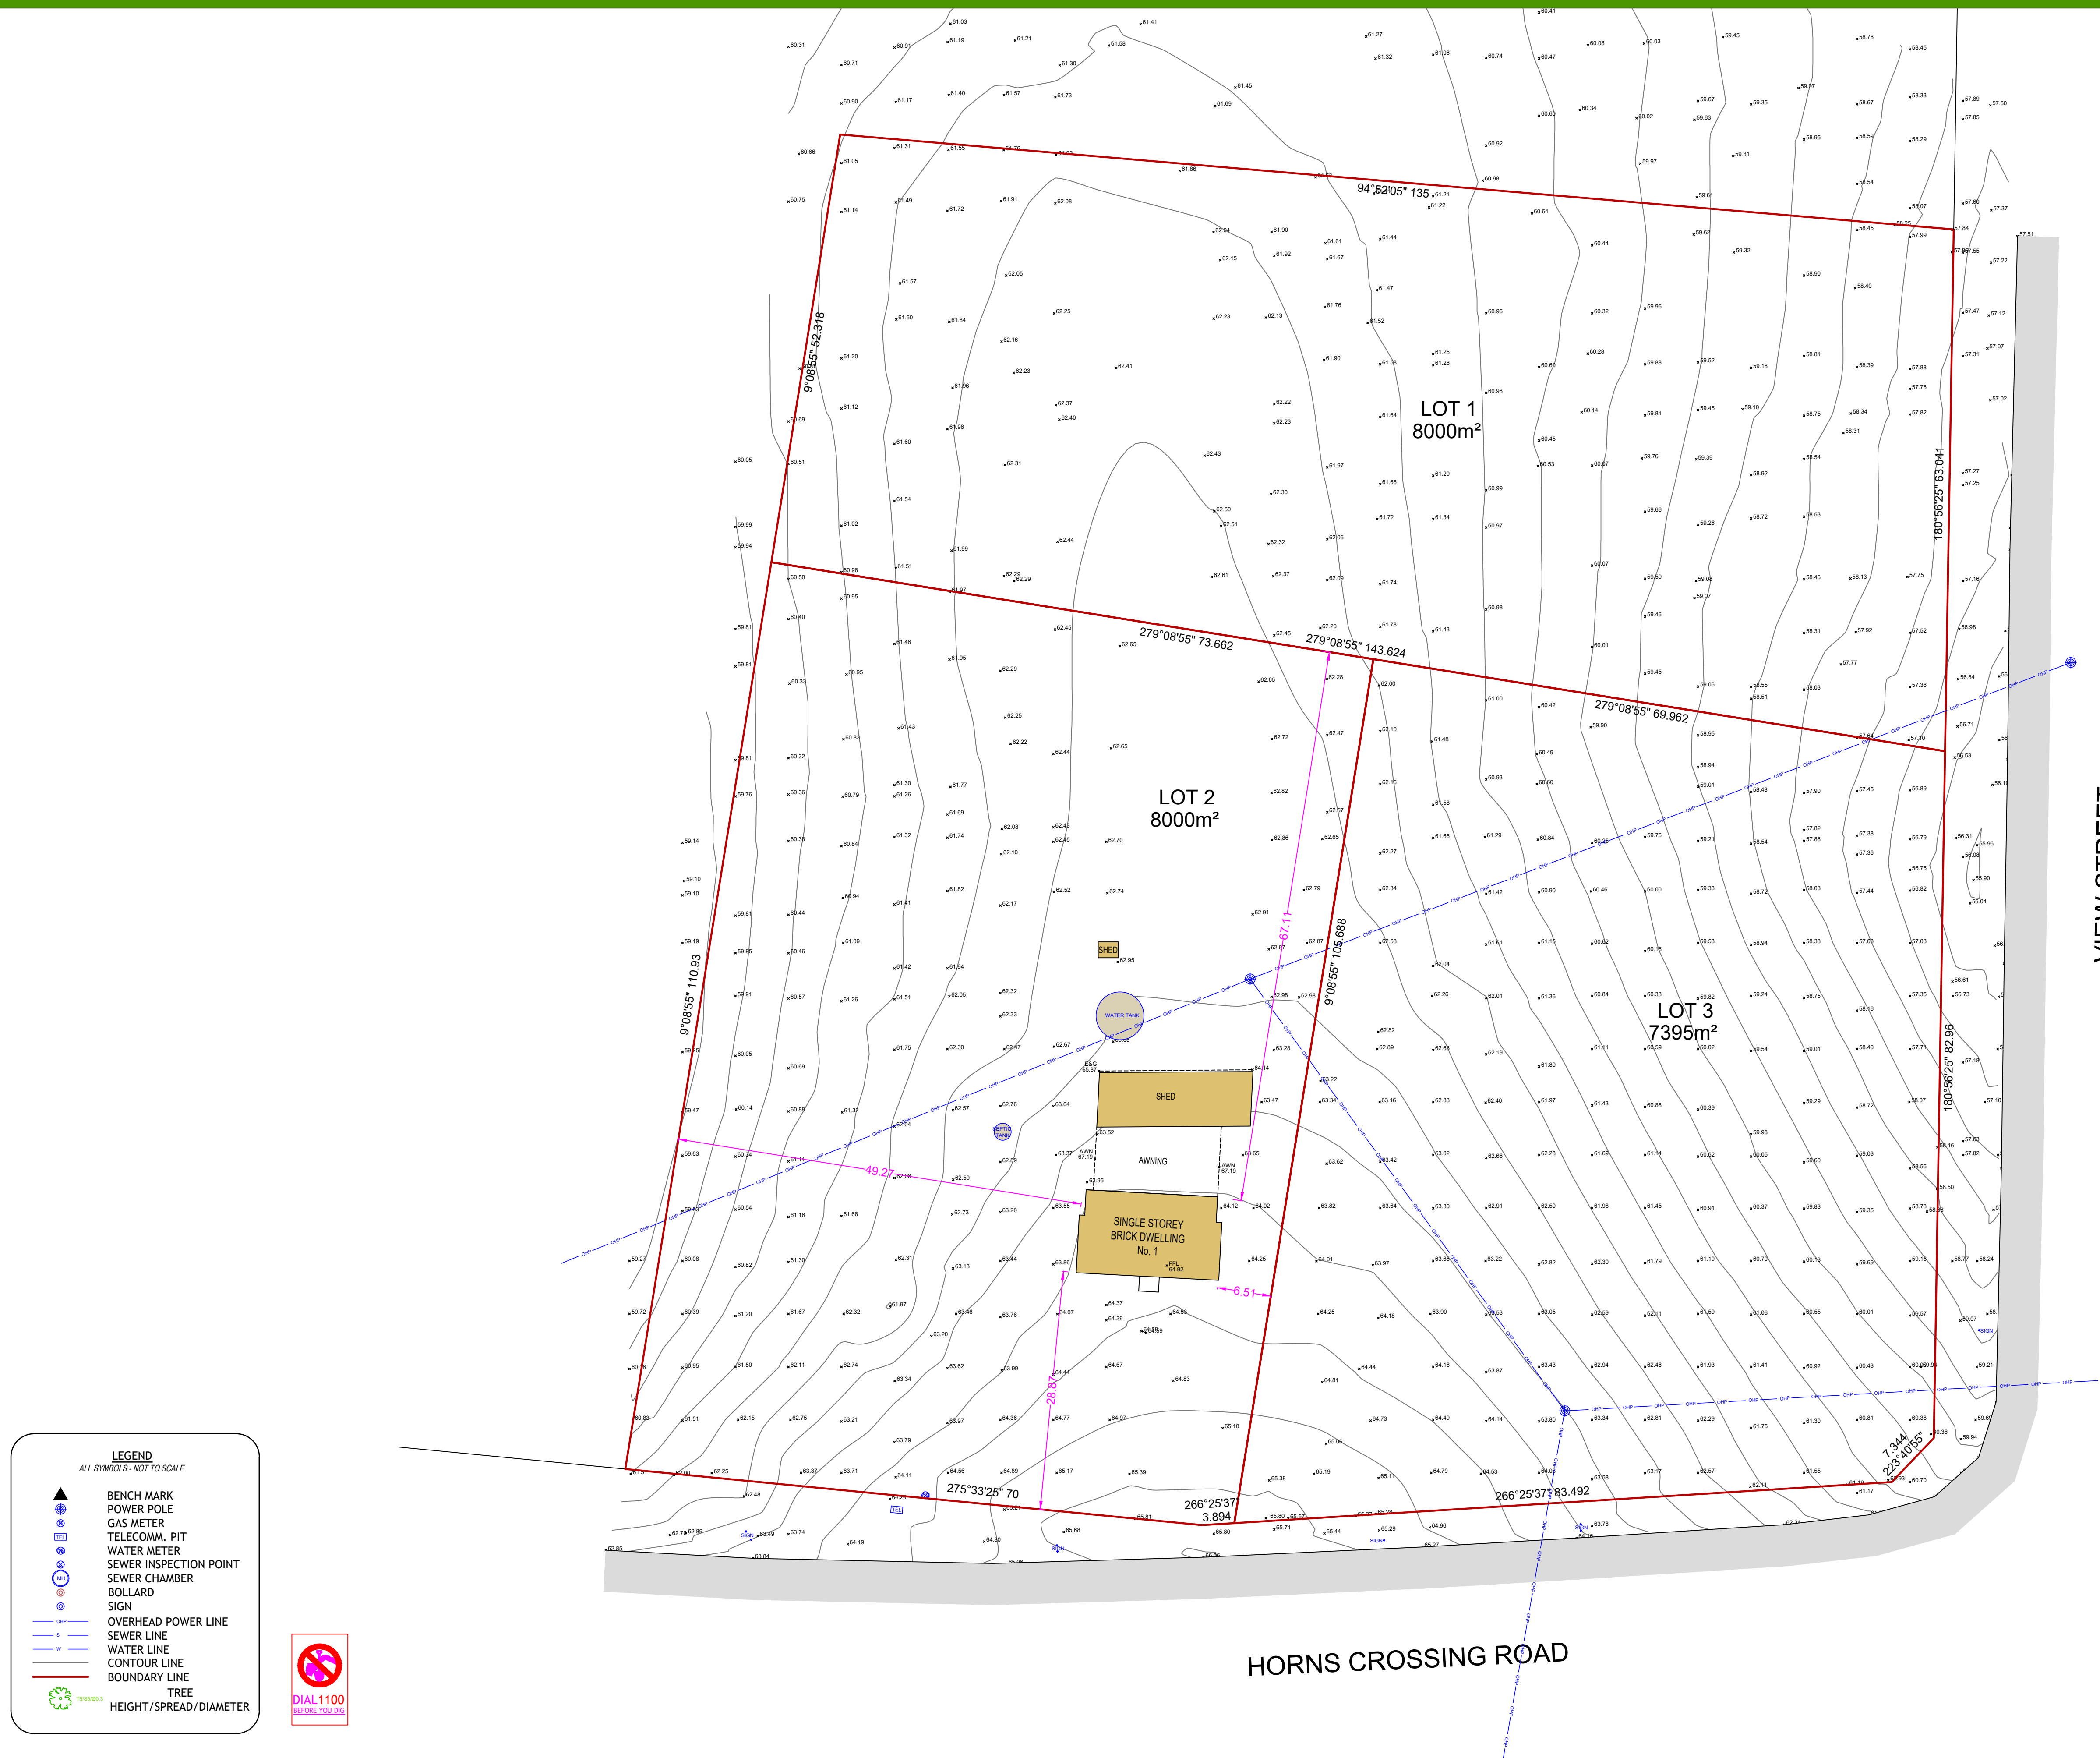

VIEW STREET

HORNS CROSSING ROAD

CAUTION

Levels have been taken from PM25264 and are shown to Topographical accuracy only.

Surface features of underground services have been located by survey only. Prior to any development, all underground services should be investigated.

This Caution is an integral part of this plan.

L.G.A.: DUNGOG
Parish:
Locality: VACY
Client:

Ratio: 1:400(A1) 1:800(A3)
Datum: AHD
Origin:
Drawn: AM

Date Surveyed: 16.09.2024
Date Printed: 18.09.2024
Reference: 180057
Drawing: 180057_1.dwg

DETAIL SURVEY & CONCEPT SUBDIVISION LOT 2 DP710263 24 HORNS CROSSING ROAD



EARTH SURVEYING
CONSULTING SURVEYORS
PO Box 4, NEWCASTLE NSW 2300
02 4929 1900 0405 223133
andrew@earthsurveying.com.au