


PROPOSED 3 RESIDENCES
at 28 Addison St Goulburn NSW 2580
for The Trustee for 28 Addison Property Trust
REF:22R019

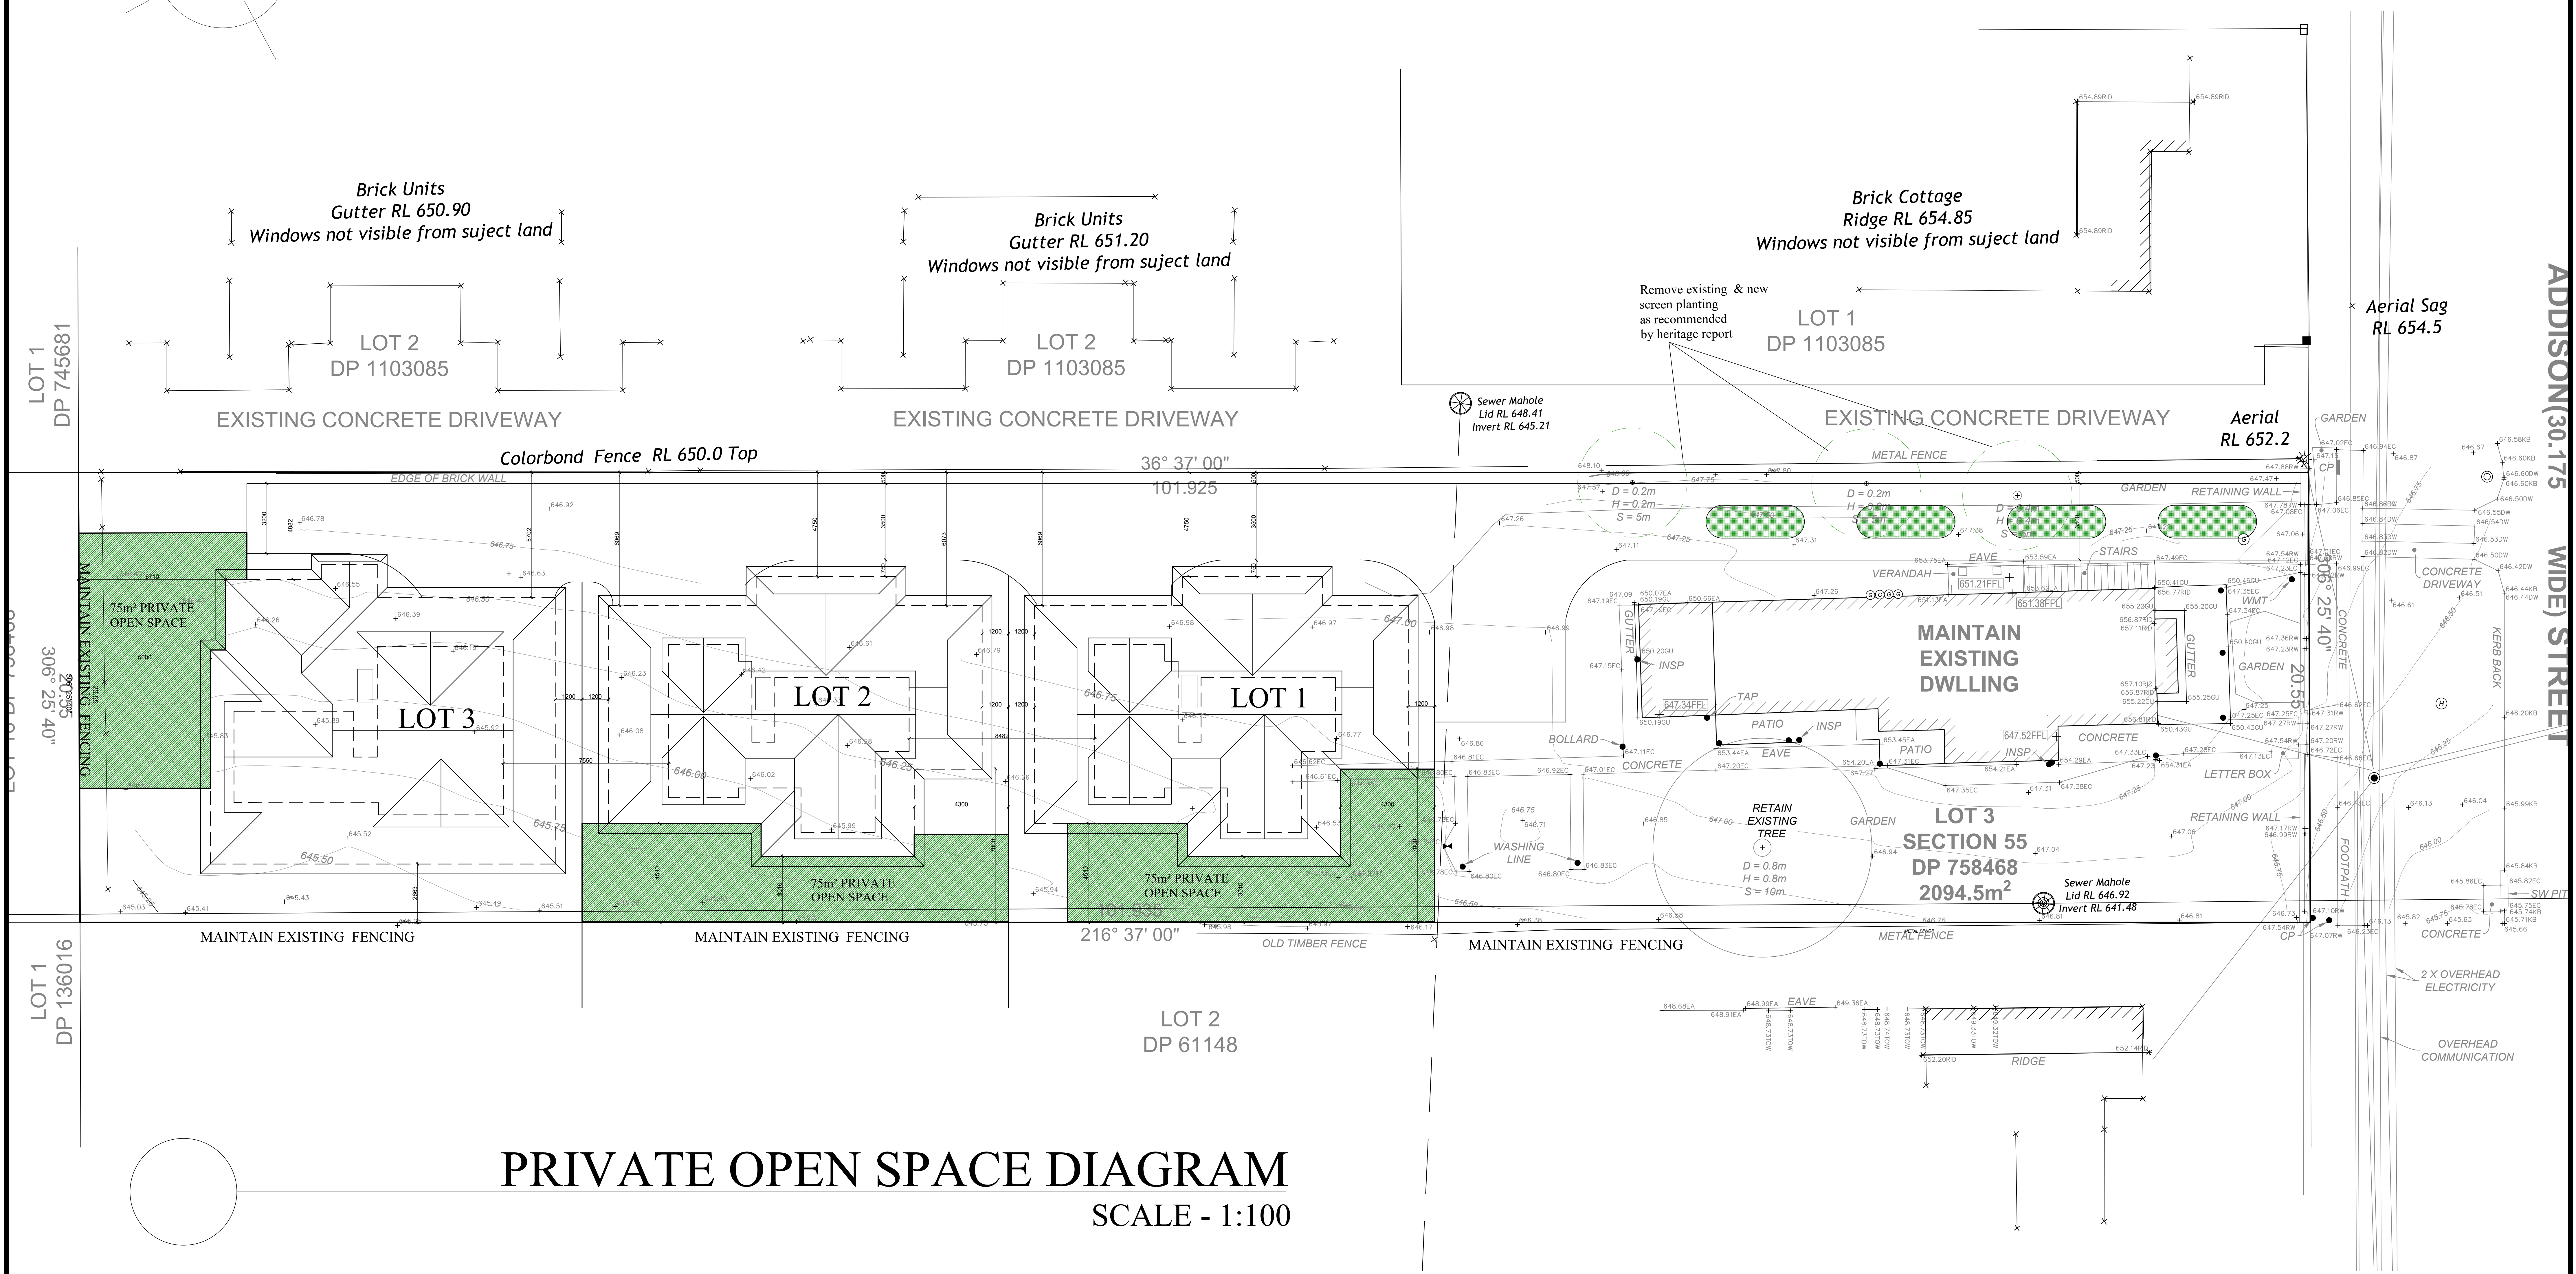

PRIVATE OPEN SPACE COUNCIL REQUIREMENTS :	
Lot 1: Proposed Private Open Space	75m ²
Lot 2: Proposed Private Open Space	75m ²
Lot 3: Proposed Private Open Space	75m ²



DA	27-07-24
ISSUE	AMENDMENT
This drawing is copyright of PAUL MEYER DESIGN PTY LIMITED and may not be used without written consent. DO NOT SCALE off this drawing. Use figured dimensions only. Verify all dimensions on site.	
Paul Meyer Design Pty Ltd	
ACN 003 010 197 1 Lisle Court West Pennant Hills NSW 2125 Phone: (02) 9871 3977 Fax: (02) 9871 6121	
REF	22R 019
SCALE	1:100 @A0
DATE	JULY 2022
DRAWN	JL
PRIVATE OPEN SPACE DIAGRAM	
10	