




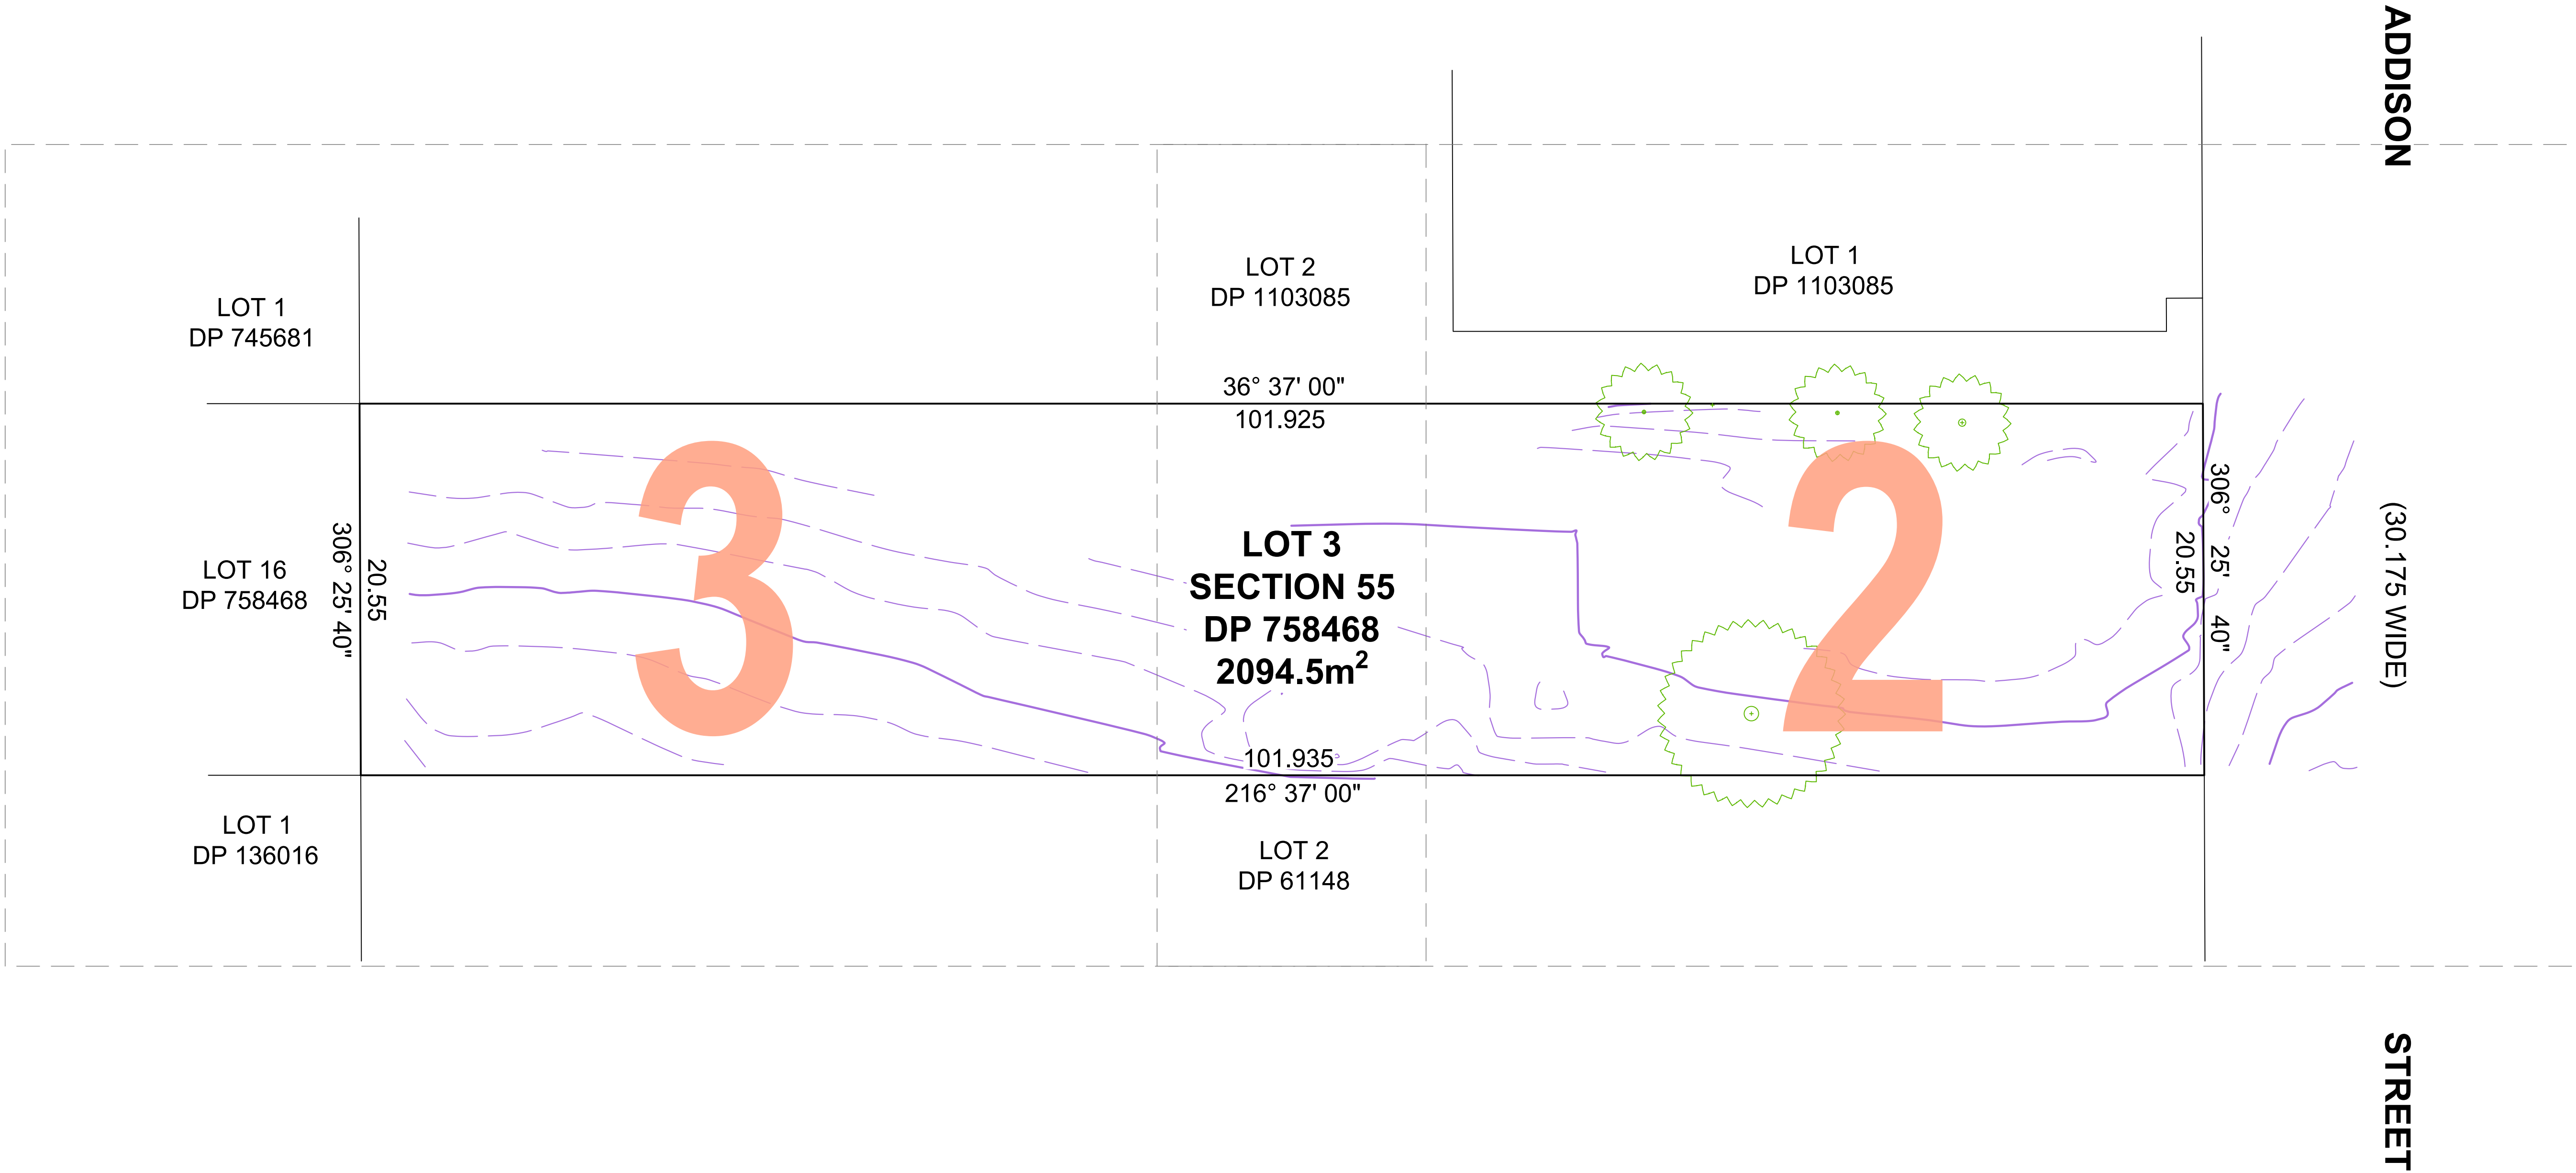

Comments:

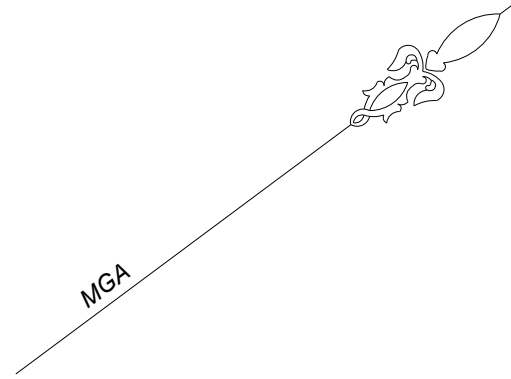

- Notes:
- Boundary - Site
 - Boundary - Adjoining
 - Contour - Major
 - Contour - Minor
 - Tree

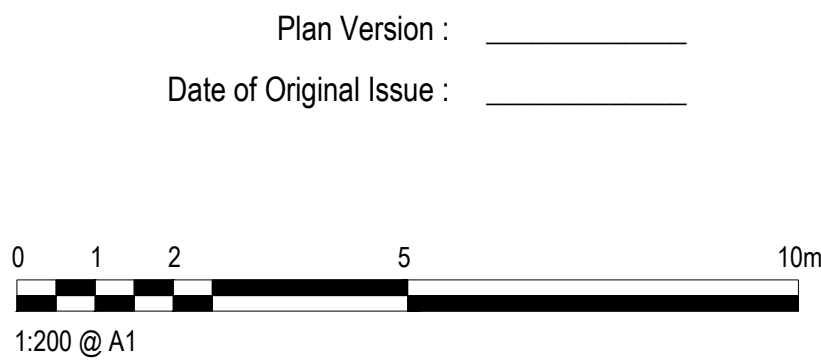

- Disclaimer:**
- This survey is for detail & contour purposes only.
 - No "Dial Before You Dig" plans have been reviewed or investigated.
 - The Surveyor has made no investigation or independent search for easements of record, encumbrances, restrictive covenants, ownership title evidence, or any other facts that an accurate and current title search may disclose.
 - Only visible surface features have been shown. These locations are not intended to be a complete representation of surface utility structures.
 - All service details should be confirmed with the relevant service authorities prior to design and construction.
 - Boundaries and areas have been compiled using DP 1103085.
 - Only significant trees shown with approximate dimensions only

JASON STEGER
REGISTERED SURVEYOR NSW No.215

Job No: 10051
County: ARGYLE
Parish: GOULBURN
LGA: GOULBURN
Locality: MULWAREE
GOULBURN

Datum: AHD
Origin: PM 8803
RL: 645.516
Contour: 0.25m
Scale: 1:200@A1


Surveyor: K.DUT
Surveyed: 08.07.2022
Drawn: A.CHIRIGO
Checked: K.DUT
Date: 18.07.2022
Sheet: 1 of 3

**PLAN SHOWING DETAIL SURVEY
OVER LOT 3 IN DP 758468
28 ADDISON STREET, GOULBURN**

Client: Raja Jata


nine Land & Engineering Surveyors
Surveying, Photogrammetry, BIM, CADD

5 EUMARRAH STREET, BONNER, ACT 2914
T: 0428 599 438 || E-mail: survey@ninesurveyors.com.au

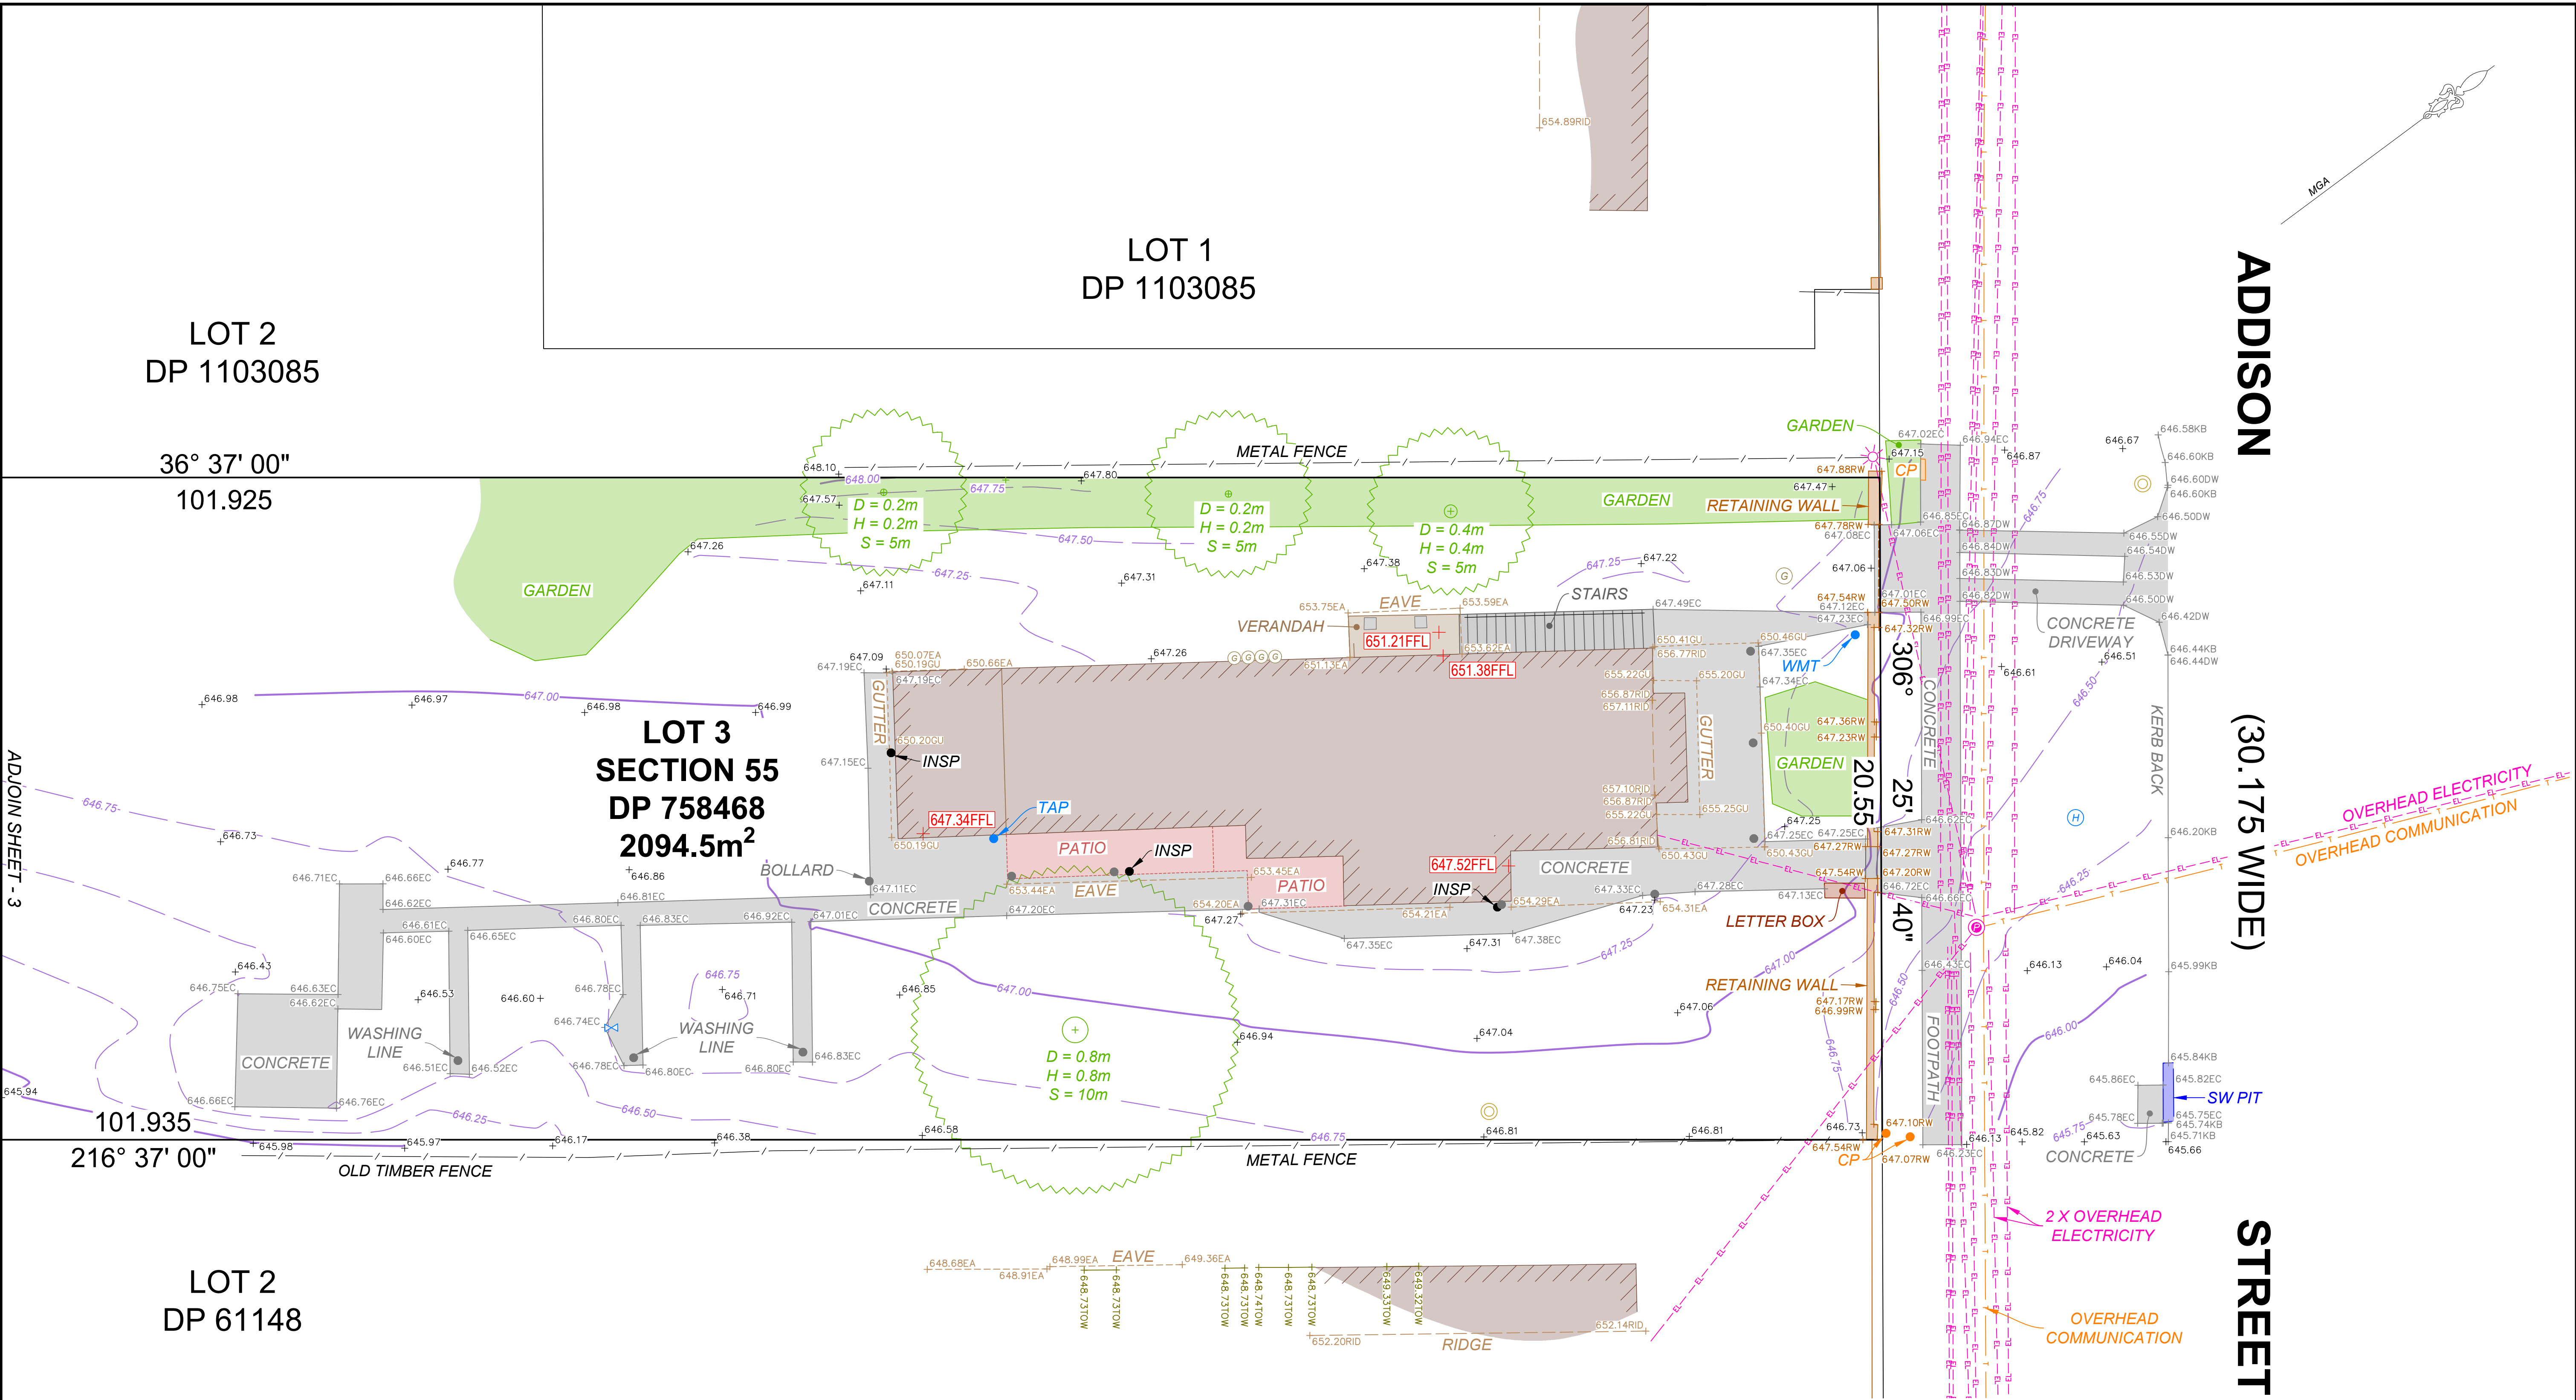

ADJOIN SHEET - 3

Comments:

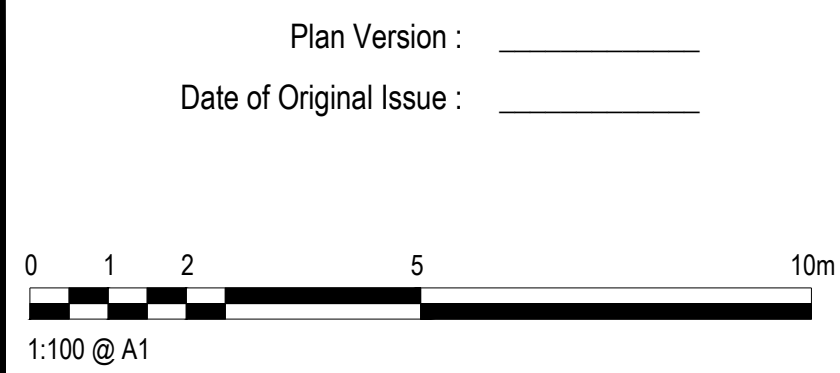

Disclaimer:

1. This survey is for detail & contour purposes only.
2. No "Dial Before You Dig" plans have been reviewed or investigated.
3. The Surveyor has made no investigation or independent search for easements of record, encumbrances, restrictive covenants, ownership title evidence, or any other facts that an accurate and current title search may disclose.
4. Only visible surface features have been shown. These locations are not intended to be a complete representation of surface utility structures.

5. All service details should be confirmed with the relevant service authorities prior to design and construction.
6. Boundaries and areas have been compiled using DP 1103085.
7. Only significant trees shown with approximate dimensions only

JASON STEGER
REGISTERED SURVEYOR NSW No.215

Job No: 10051
County: ARGYLE
Parish: GOULBURN
LGA: GOULBURN
Locality: GOULBURN

Datum: AHD
Origin: PM 8803
RL: 645.516
Contour: 0.25m
Scale: 1:100@A1

Surveyor: K.DUT
Surveyed: 08.07.2022
Drawn: A.CHIRIGO
Checked: K.DUT
Date: 18.07.2022
Sheet: 2 of 3

PLAN SHOWING DETAIL SURVEY
OVER LOT 3 IN DP 758468
28 ADDISON STREET, GOULBURN


Client: Raja Jata

nine Land & Engineering Surveyors
Surveying, Photogrammetry, BIM, CADD

5 EUMARRAH STREET, BONNER, ACT 2914
T: 0428 599 438 || E-mail: survey@ninesurveyors.com.au

Notes:			
	Boundary - Site		Tree
	Boundary - Adjoining		Gas
	Contour - Major		Light Pole
	Contour - Minor		Power Pole
	EC - Edge of Concrete		Hydrant
	FE - Fence		Stop Valve
	EA - Eave		
	RID - Ridge		
	Sewer Manhole		
	Post		
	SW Stormwater		CP Communication Pit
	DW Driveway		GU Gutter
	FFL Finished Floor Level		INSP Inspection Pit
	KB Kerb Back		RW Retaining Wall
	TOW Top Of Window		WMT Water Meter
	D Diameter		
	H Height		
	S Spread		



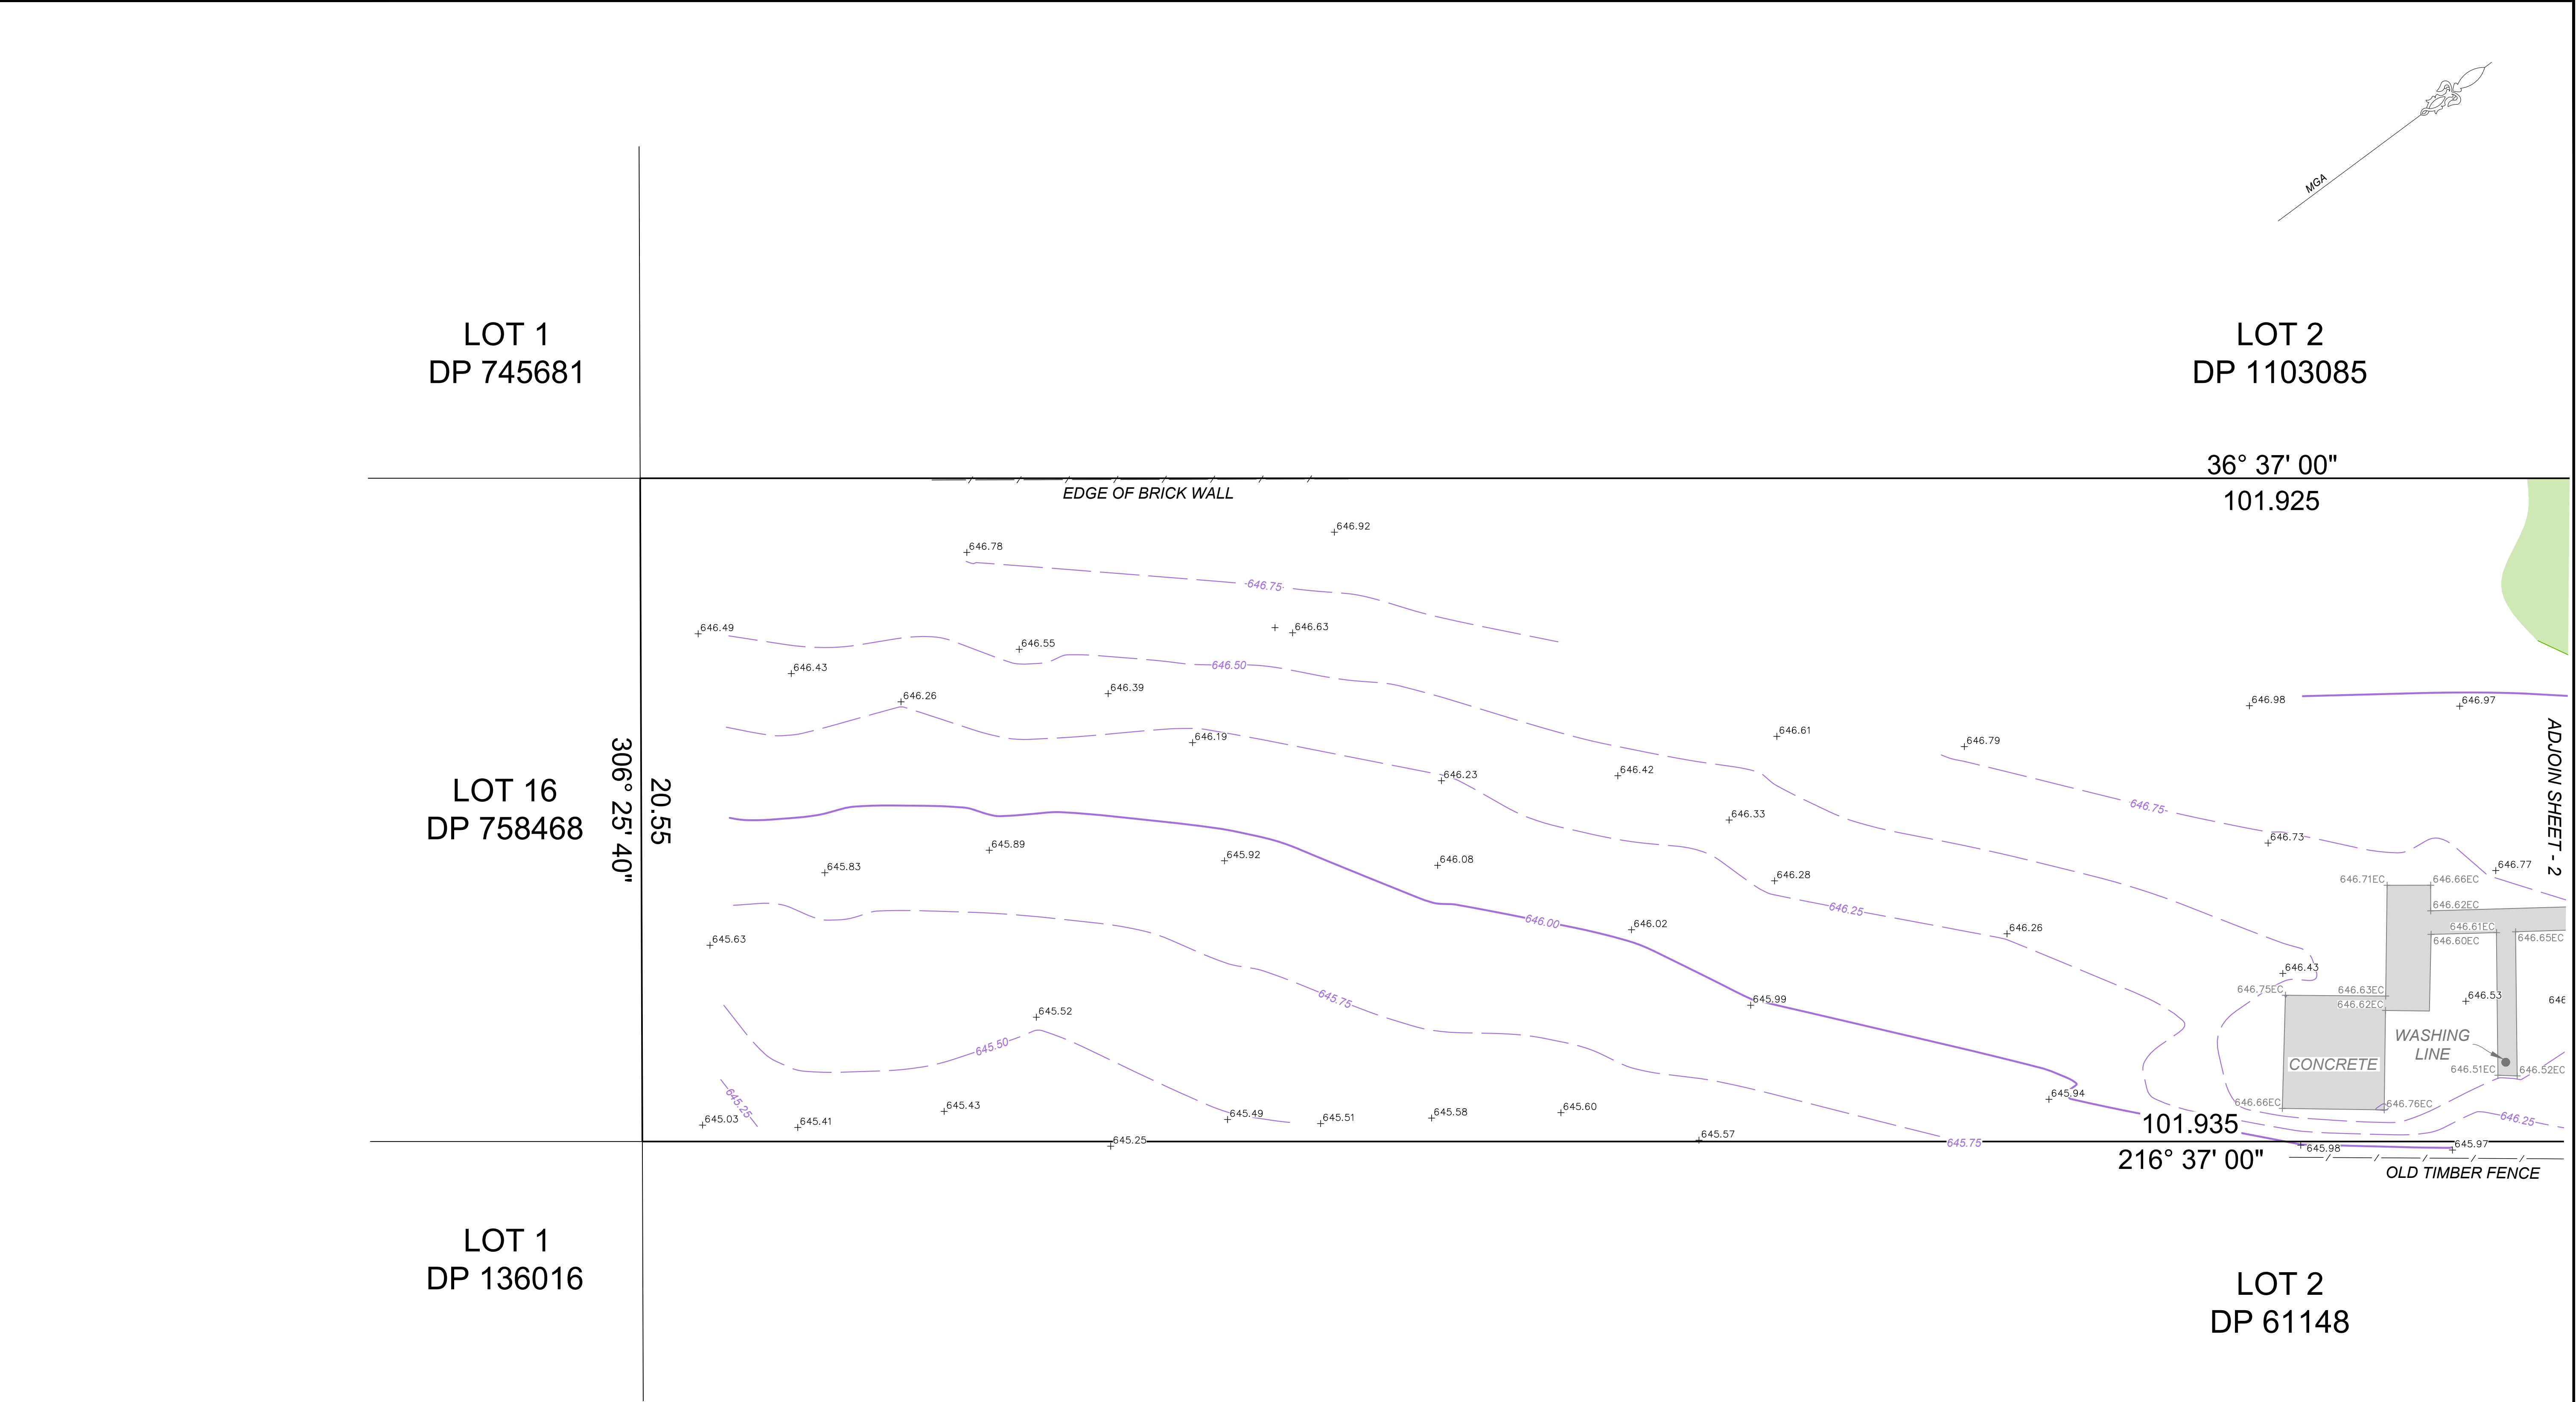

Comments:

Plan Version : _____
Date of Original Issue : _____

0 1 2 5 10m
1:100 @ A1

Disclaimer:

1. This survey is for detail & contour purposes only.
2. No "Dial Before You Dig" plans have been reviewed or investigated.
3. The Surveyor has made no investigation or independent search for easements of record, encumbrances, restrictive covenants, ownership title evidence, or any other facts that an accurate and current title search may disclose.
4. Only visible surface features have been shown. These locations are not intended to be a complete representation of surface utility structures.

5. All service details should be confirmed with the relevant service authorities prior to design and construction.
6. Boundaries and areas have been compiled using DP 1103085.
7. Only significant trees shown with approximate dimensions only

JASON STEGER
REGISTERED SURVEYOR NSW No.215


Job No: 10051
County: ARGYLE
Parish: GOULBURN
LGA: GOULBURN
Locality: MULWAREE
GOULBURN

Datum: AHD
Origin: PM 8803
RL: 645.516
Contour: 0.25m
Scale: 1:100@A1

Surveyor: K.DUT
Surveyed: 08.07.2022
Drawn: A.CHIRIGO
Checked: K.DUT
Date: 18.07.2022
Sheet: 3 of 3

PLAN SHOWING DETAIL SURVEY
OVER LOT 3 IN DP 758468
28 ADDISON STREET, GOULBURN

Client: Raja Jata

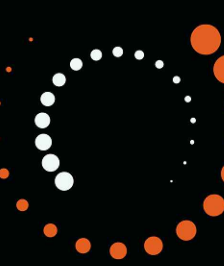 **nine Land & Engineering Surveyors**
Surveying, Photogrammetry, BIM, CADD

5 EUMARRAH STREET, BONNER, ACT 2914
T: 0428 599 438 || E-mail: survey@ninesurveyors.com.au

Notes:

- Boundary - Site
- Boundary - Adjoining
- Contour - Major
- Contour - Minor
- EC - Edge of Concrete
- FE - Fence

