

A diagram showing a circle with a shaded sector. The sector is defined by two radii and an arc. The label 'N' is placed to the right of the circle, indicating the North direction.

[illegible]

ABSA
Australian Building
Sustainability Association

Accredited in accordance with the accreditation
process set out in the ABSA quality audit system

Accreditation Period: 31/11/2024-31/11/2026


Award Name: Pranab Chakma

Award Number: 101225

Award Signature: *[Signature]*


 This Accredited Award is
in accordance with the
National Assessment
and Performance Regulator
for Integrated ABSA
Code of Practice

[illegible]

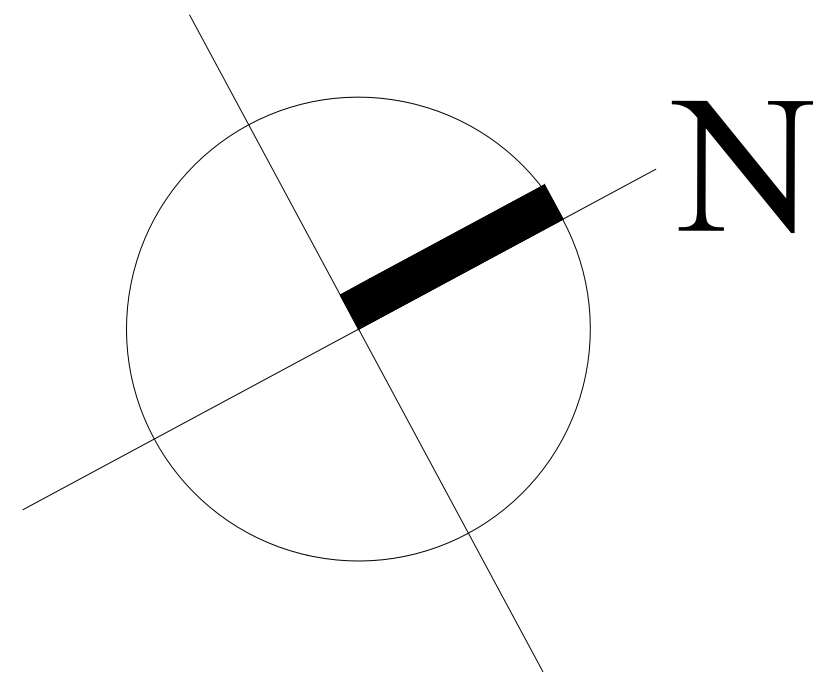

PROPOSED 3 RESIDENCES
at 28 Addison St Goulburn NSW 2580
for The Trustee for 28 Addison Property Trust
REF:22R019


NIL OVERSHADOWING TO NEIGHBORING PROPERTIES PRIVACY OPEN SPACE

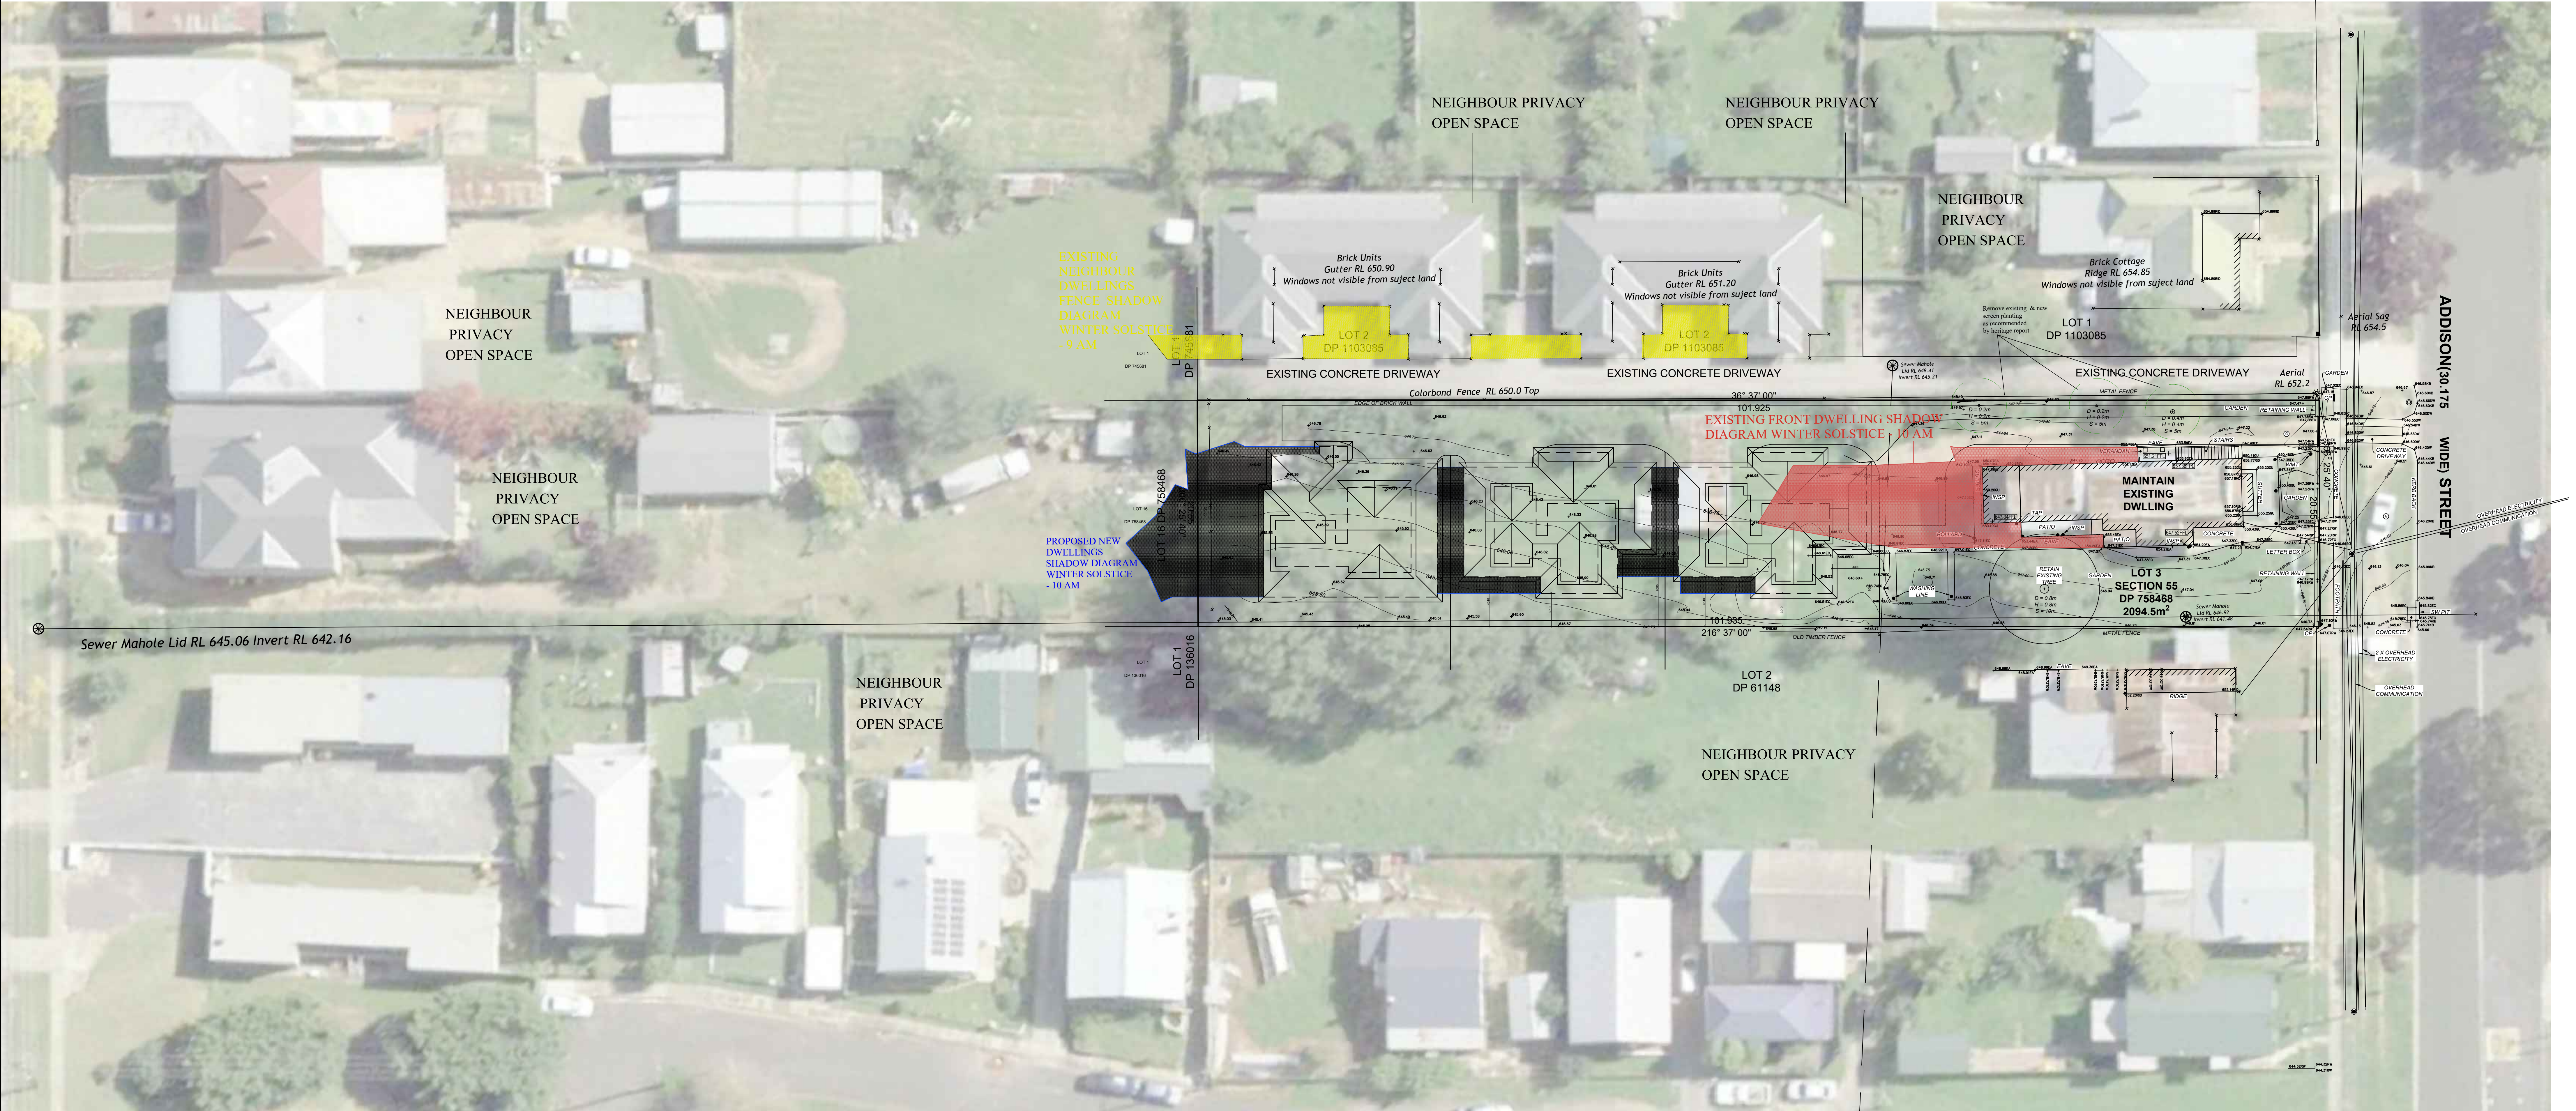

SHADOW STUDY - 10 AM
SCALE - 1:100





		Paul Meyer Design Pty Ltd A.C.N 003 010 197 1 Lisle Court West Pennant Hills NSW 2125 Phone: (02) 9871 3977 Fax: (02) 9871 6121			
DA		REF	22R 019	DATE	JULY 2022
ISSUE		SCALE	1:100 @A0	DRAWN	JL
AMENDMENT		DATE			
This drawing is copyright of PAUL MEYER DESIGN PTY LIMITED and may not be used without written consent. DO NOT SCALE off this drawing. Use framed dimensions only. Verify all dimensions on site.		SHADOW STUDY 10AM		12	

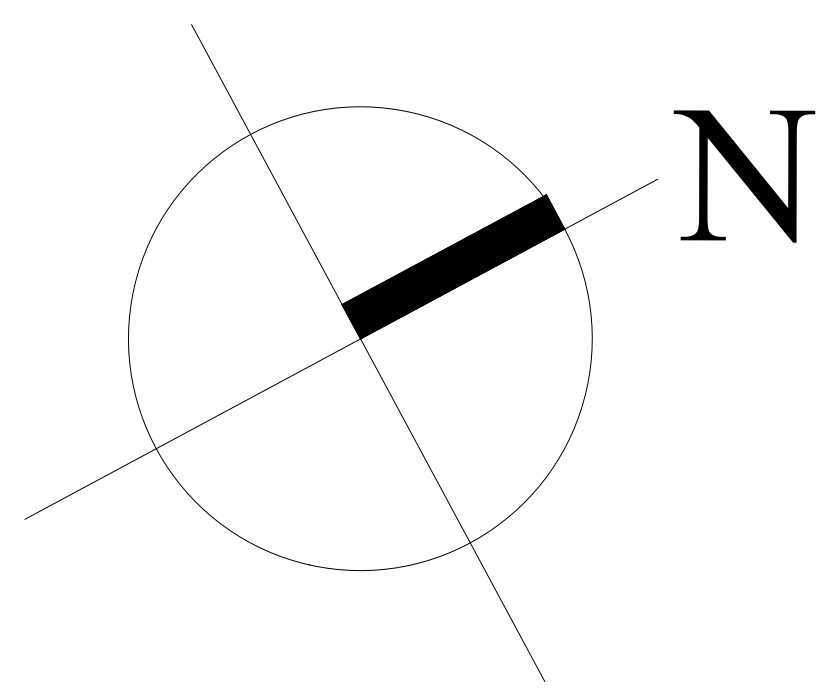

PROPOSED 3 RESIDENCES
at 28 Addison St Goulburn NSW 2580
for The Trustee for 28 Addison Property Trust
REF:22R019


NIL OVERSHADOWING TO NEIGHBORING PROPERTIES PRIVACY OPEN SPACE

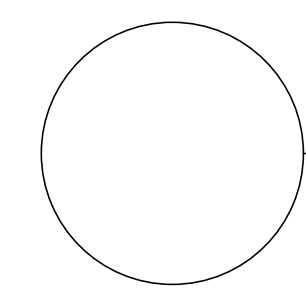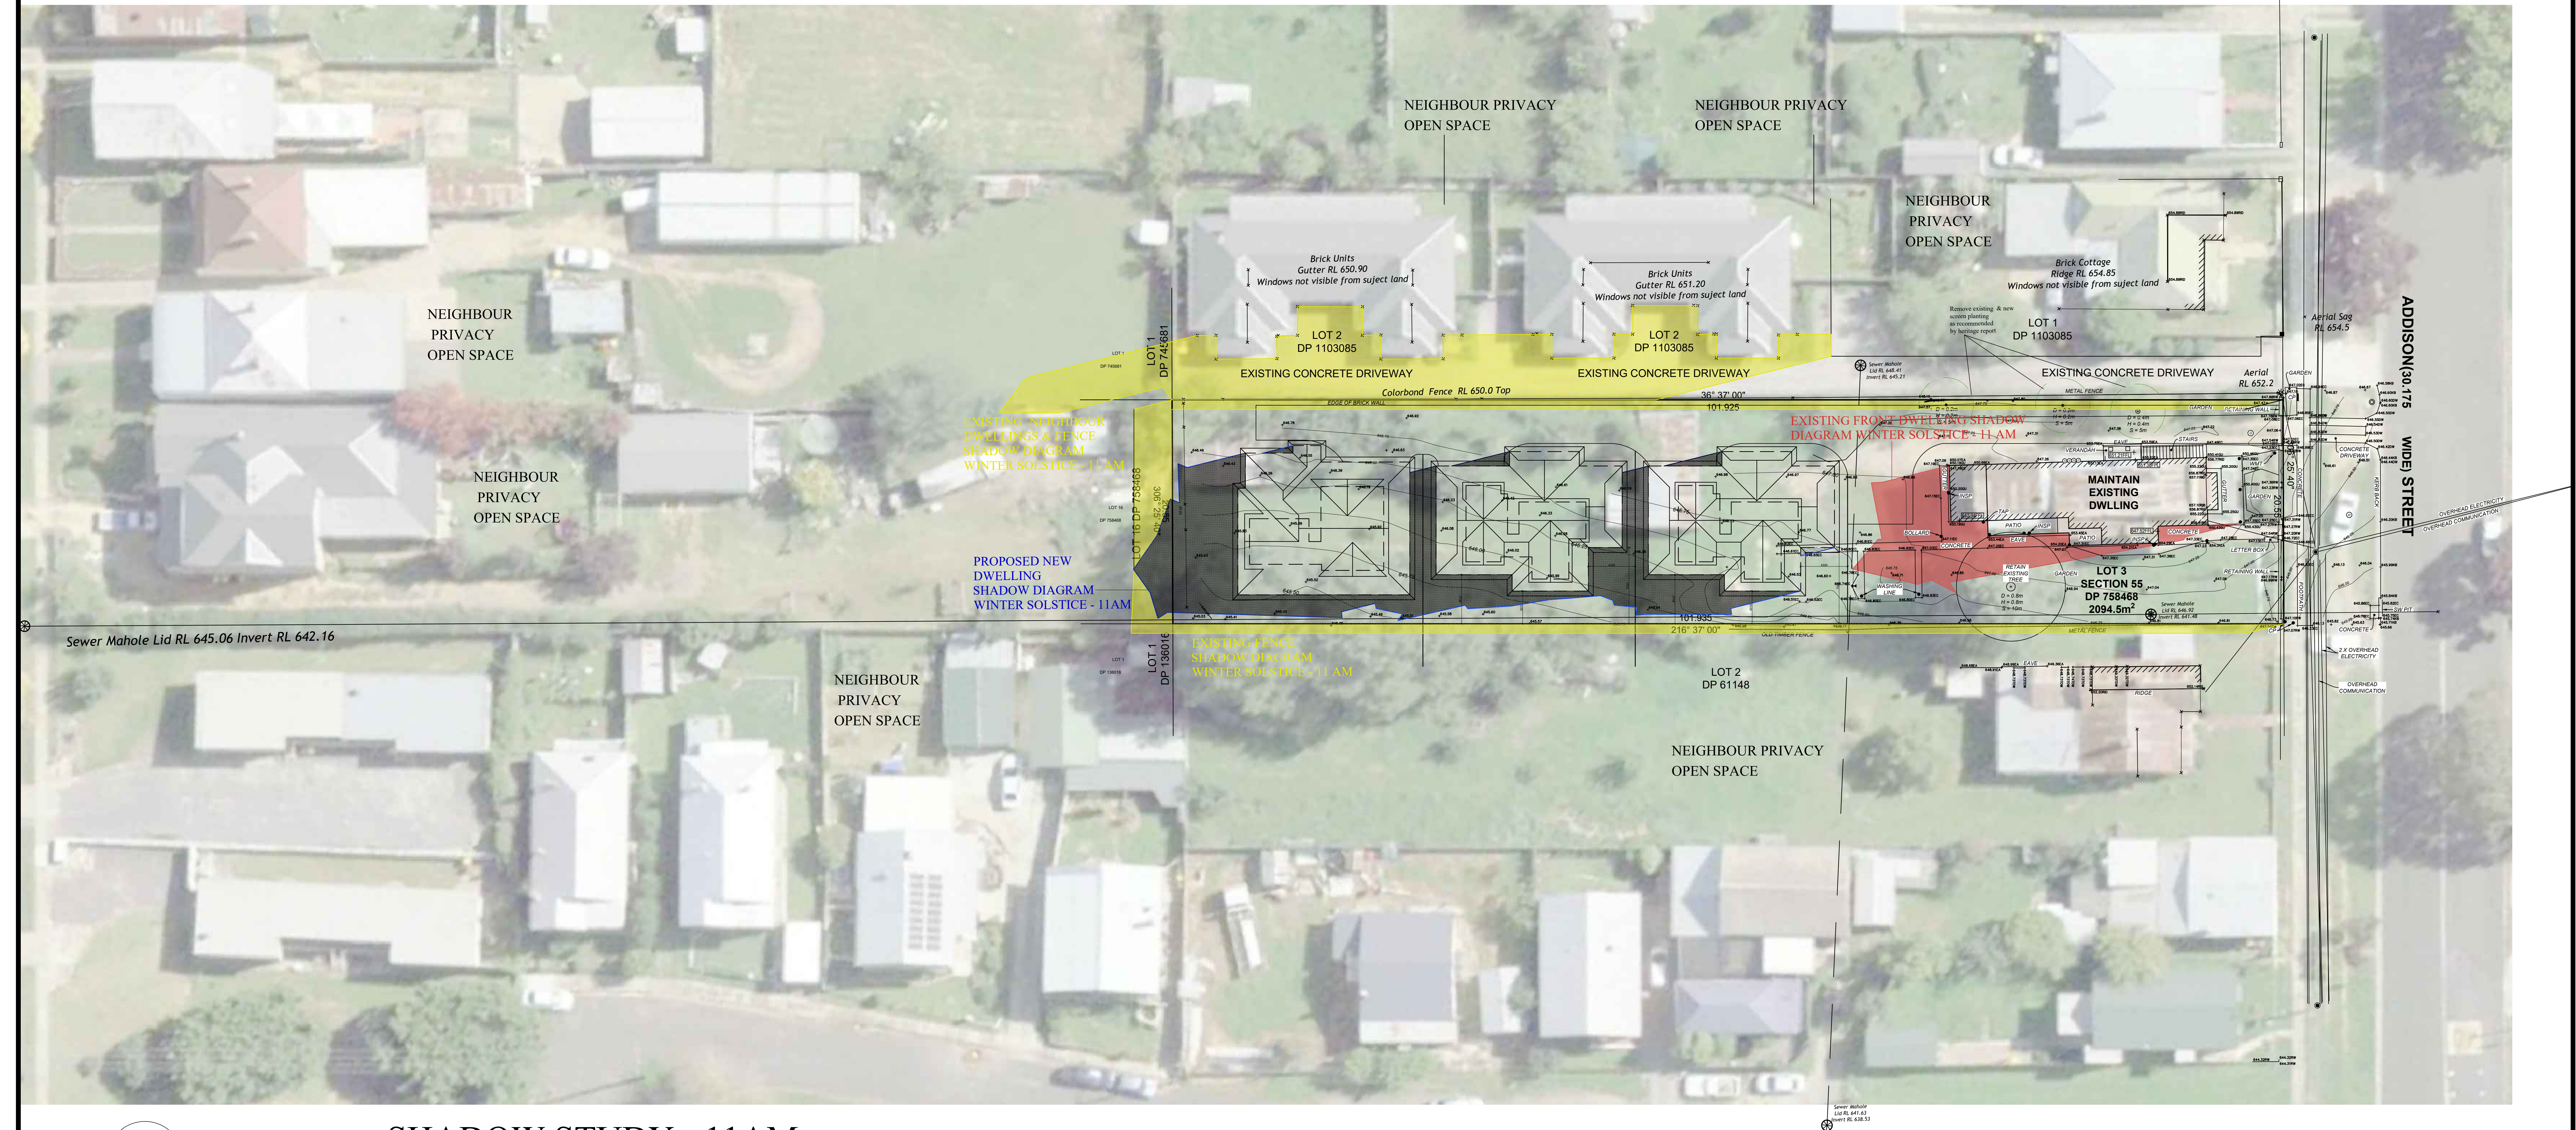

SHADOW STUDY - 11AM
SCALE - 1:100



DA		27-07-24
ISSUE	AMENDMENT	DATE
This drawing is copyright of PAUL MEYER DESIGN PTY LIMITED and may not be used without written consent. DO NOT SCALE off this drawing. Use figured dimensions only. Verify all dimensions on site.		
Paul Meyer Design Pty Ltd		
A.C.N 003 010 197		
1 Lisle Court West Pennant Hills NSW 2125		
Phone: (02) 9871 3977 Fax: (02) 9871 6121		
REF	22R 019	DATE JULY 2022
SCALE	1:100 @A0	DRAWN JL
SHADOW STUDY 11AM		13



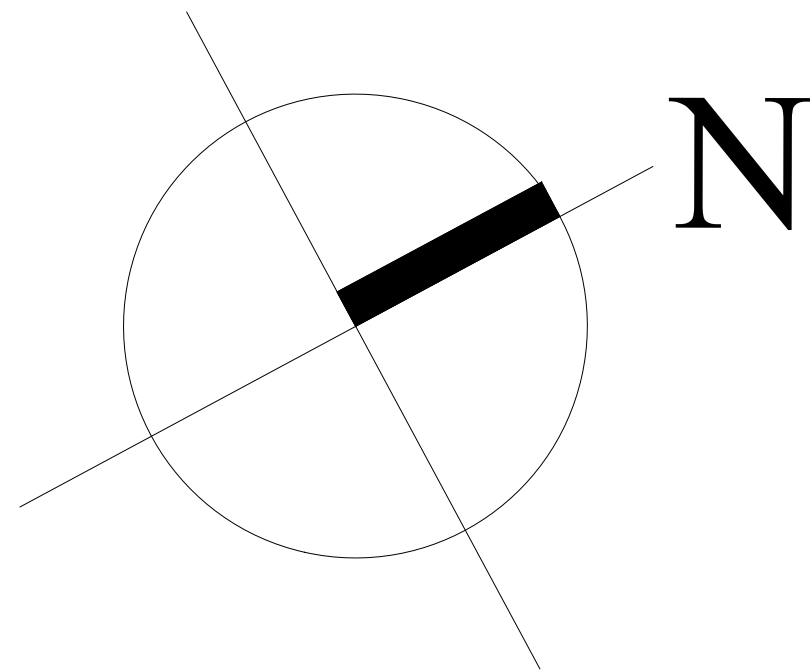

PROPOSED 3 RESIDENCES
at 28 Addison St Goulburn NSW 2580
for The Trustee for 28 Addison Property Trust
REF:22R019

NIL OVERSHADOWING TO NEIGHBORING PROPERTIES PRIVACY OPEN SPACE

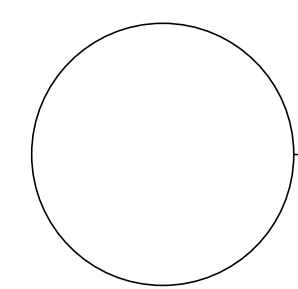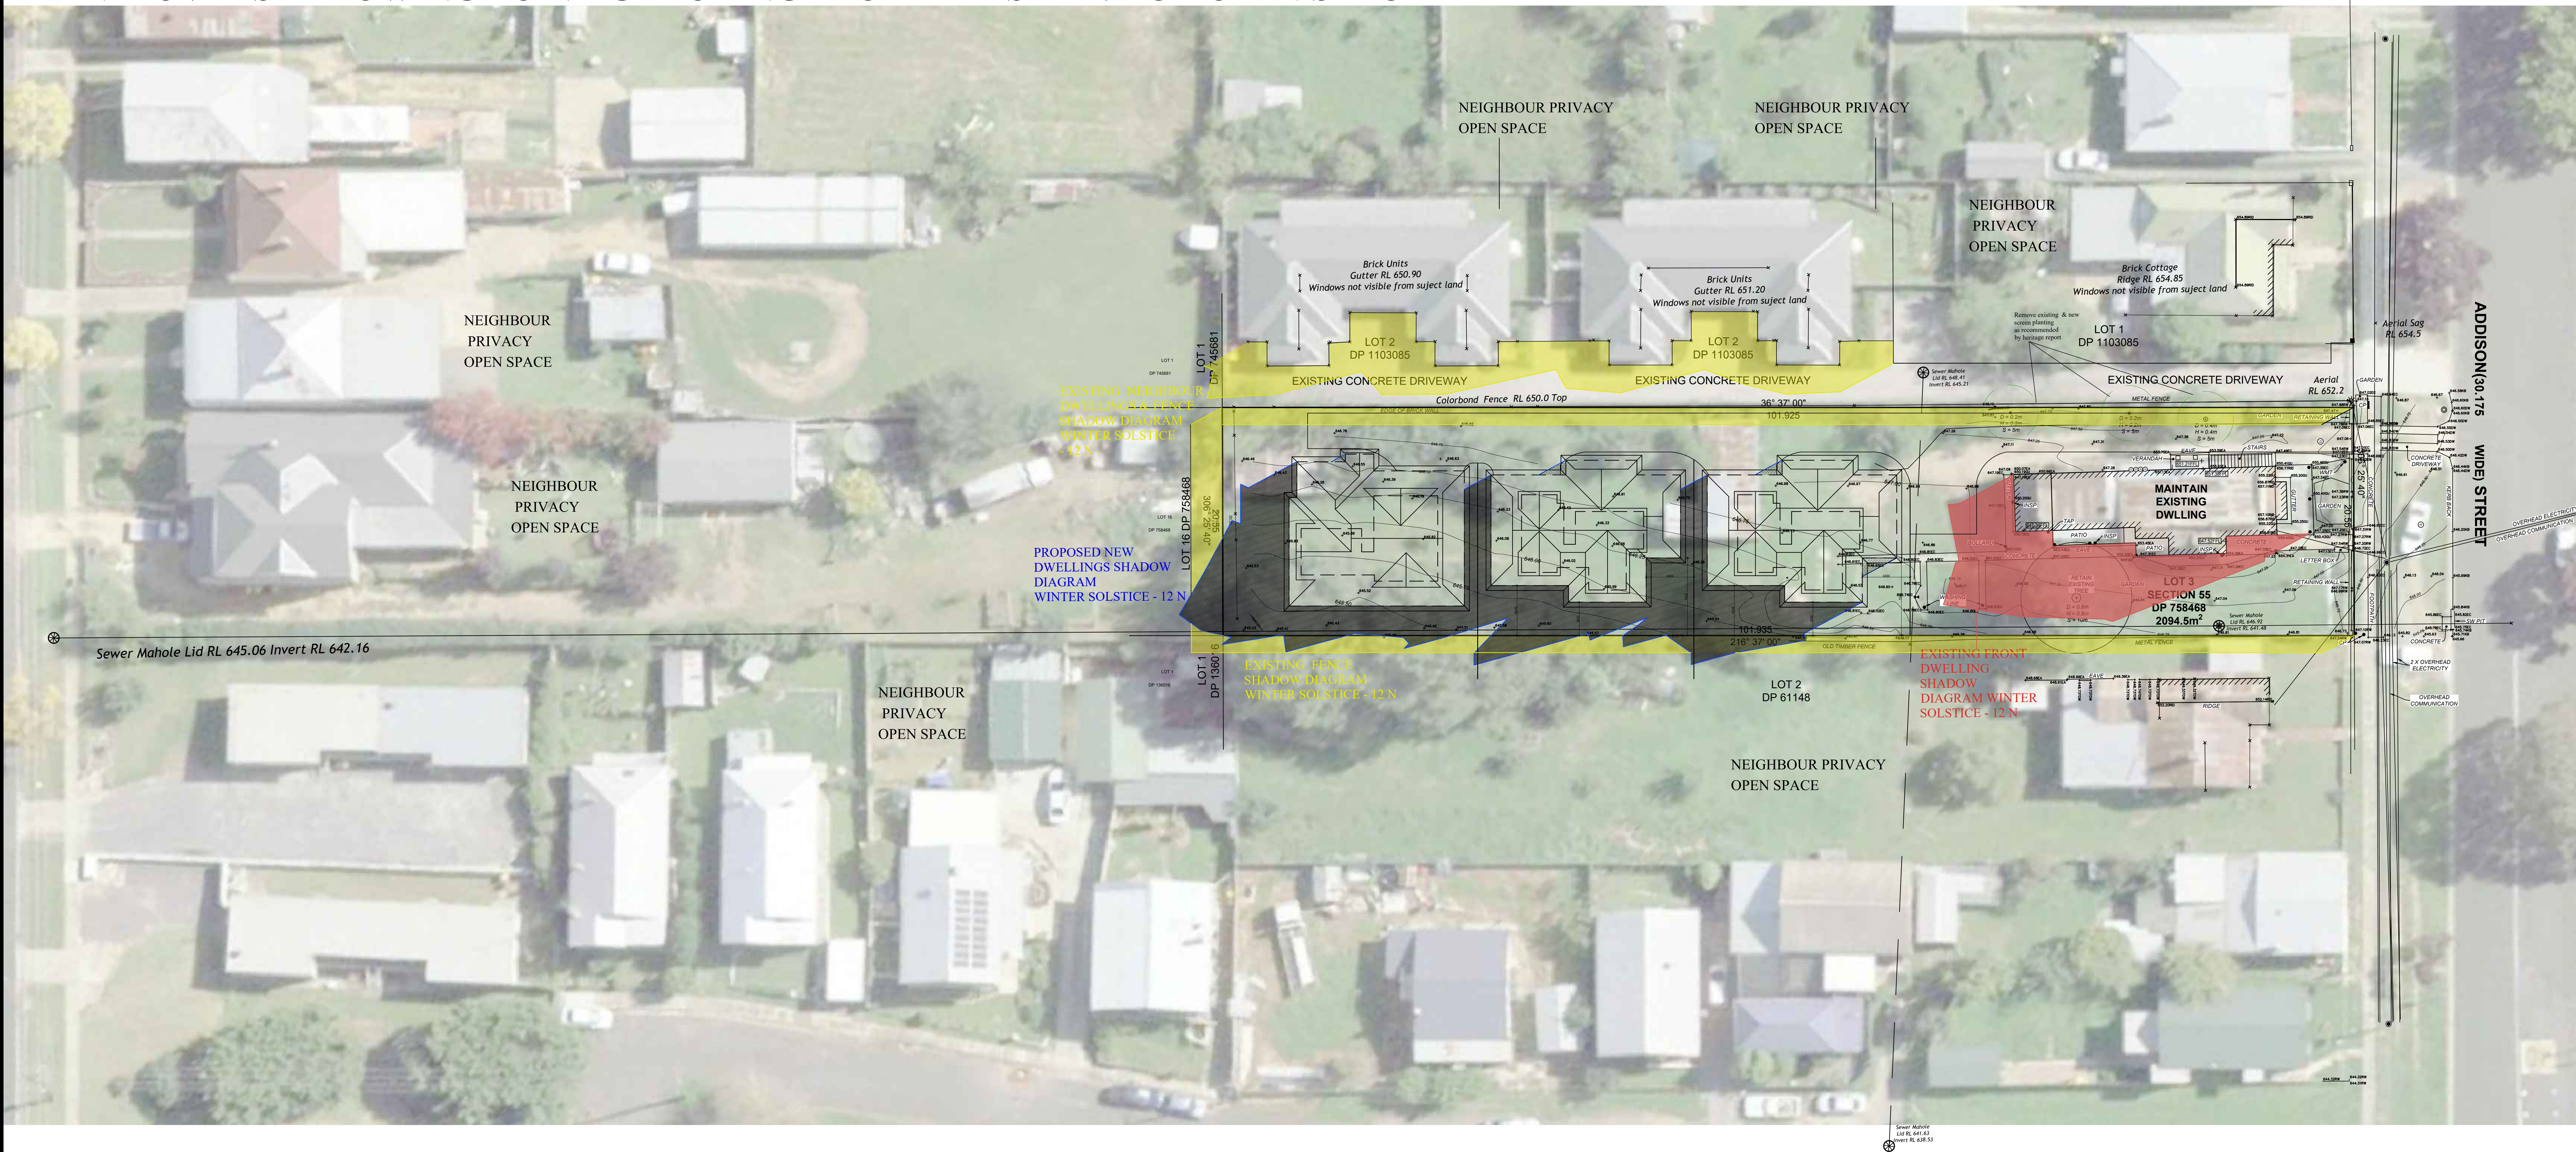


SHADOW STUDY - 12 N
SCALE - 1:100

DA		27-07-24
ISSUE	AMENDMENT	DATE
This drawing is copyright of PAUL MEYER DESIGN PTY LIMITED and may not be used without written consent. DO NOT SCALE off this drawing. Use figured dimensions only. Verify all dimensions on site.		
Paul Meyer Design Pty Ltd		
A.C.N 003 010 197		
1 Lisle Court West Pennant Hills NSW 2125		
Phone: (02) 9871 3977 Fax: (02) 9871 6121		
REF	22R 019	DATE JULY 2022
SCALE	1:100 @A0	DRAWN JL
SHADOW STUDY 12N		14




[illegible]

SCALE - 1:100

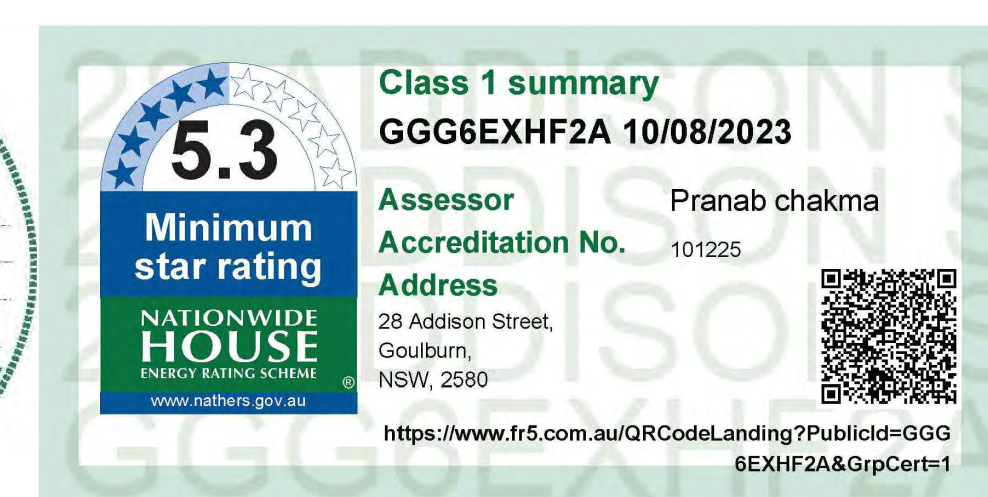


DA					27-07-24
ISSUE	AMENDMENT				DATE
This drawing is copyright of PAUL MEYER DESIGN PTY LIMITED and may not be used without written consent. DO NOT SCALE-off this drawing. Use figured dimensions only.Verify all dimensions on site.					
Paul Meyer Design Pty Ltd A.C.N 003 019 197 1 Lisle Court West Pennant Hills NSW 2125 Phone: (02) 9871 3977 Fax: (02) 9871 6121					
REF	22R 019		DATE	JULY 2022	
SCALE	1:100 @A0	DRAWN	JL		
SHADOW STUDY 1PM					15

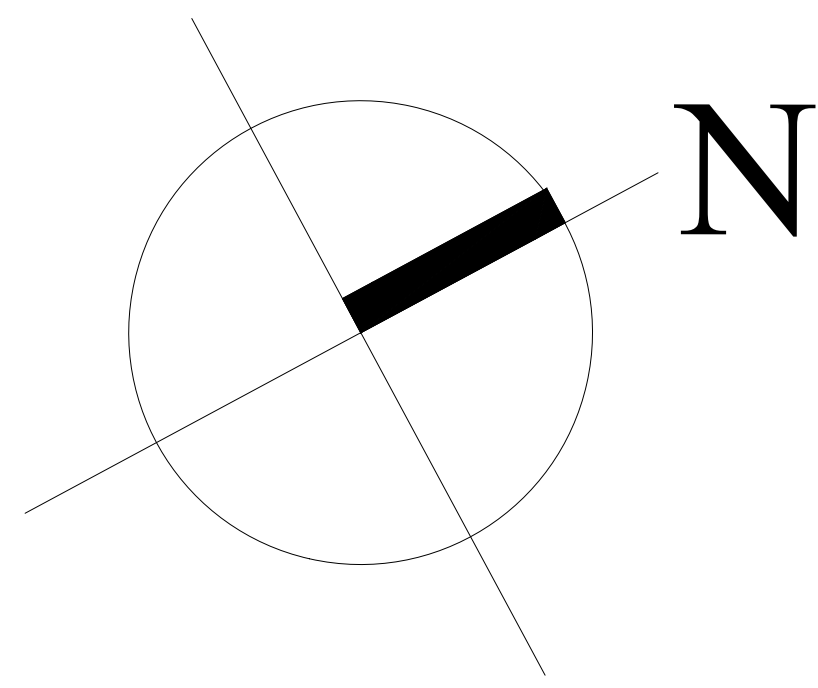


PROPOSED 3 RESIDENCES
at 28 Addison St Goulburn NSW 2580
for The Trustee for 28 Addison Property Trust
REF:22R019

NIL OVERSHADOWING TO NEIGHBORING PROPERTIES PRIVACY OPEN SPACE

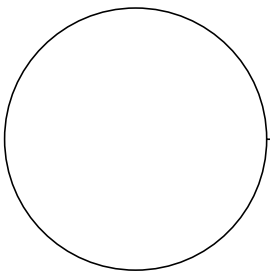

SHADOW STUDY - 2 PM
SCALE - 1:100

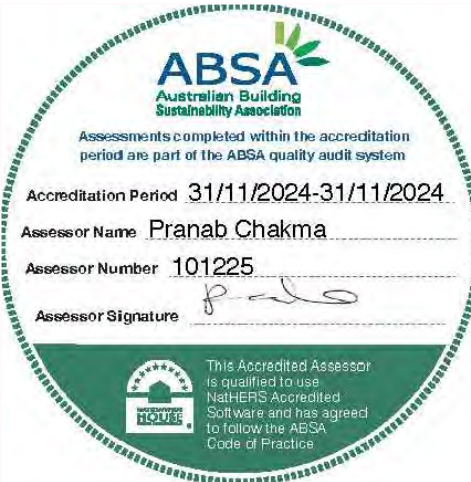

DA		27-07-24
ISSUE	AMENDMENT	DATE
This drawing is copyright of PAUL MEYER DESIGN PTY LIMITED and may not be used without written consent. DO NOT SCALE off this drawing. Use figured dimensions only. Verify all dimensions on site.		
Paul Meyer Design Pty Ltd		
A.C.N 003 010 197		
1 Lisle Court West Pennant Hills NSW 2125		
Phone: (02) 9871 3977 Fax: (02) 9871 6121		
REF	22R 019	DATE JULY 2022
SCALE	1:100 @A0	DRAWN JL
SHADOW STUDY		16
2PM		

