
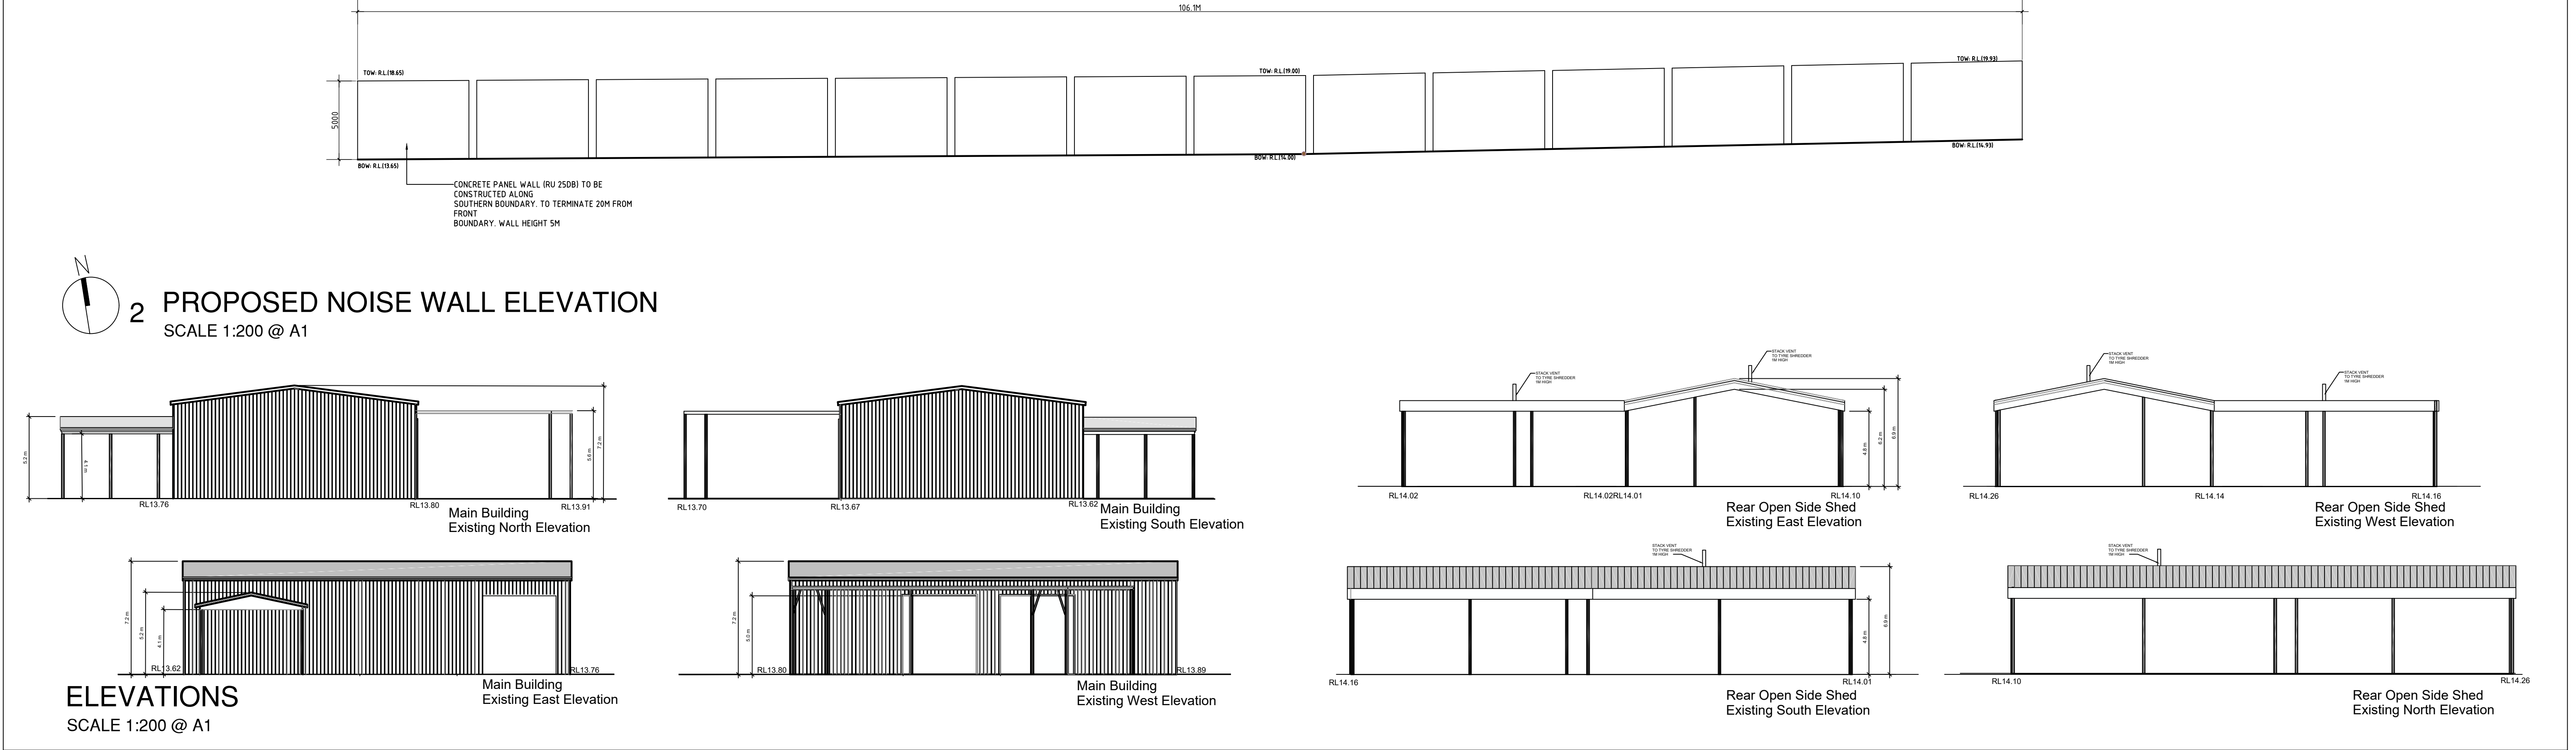


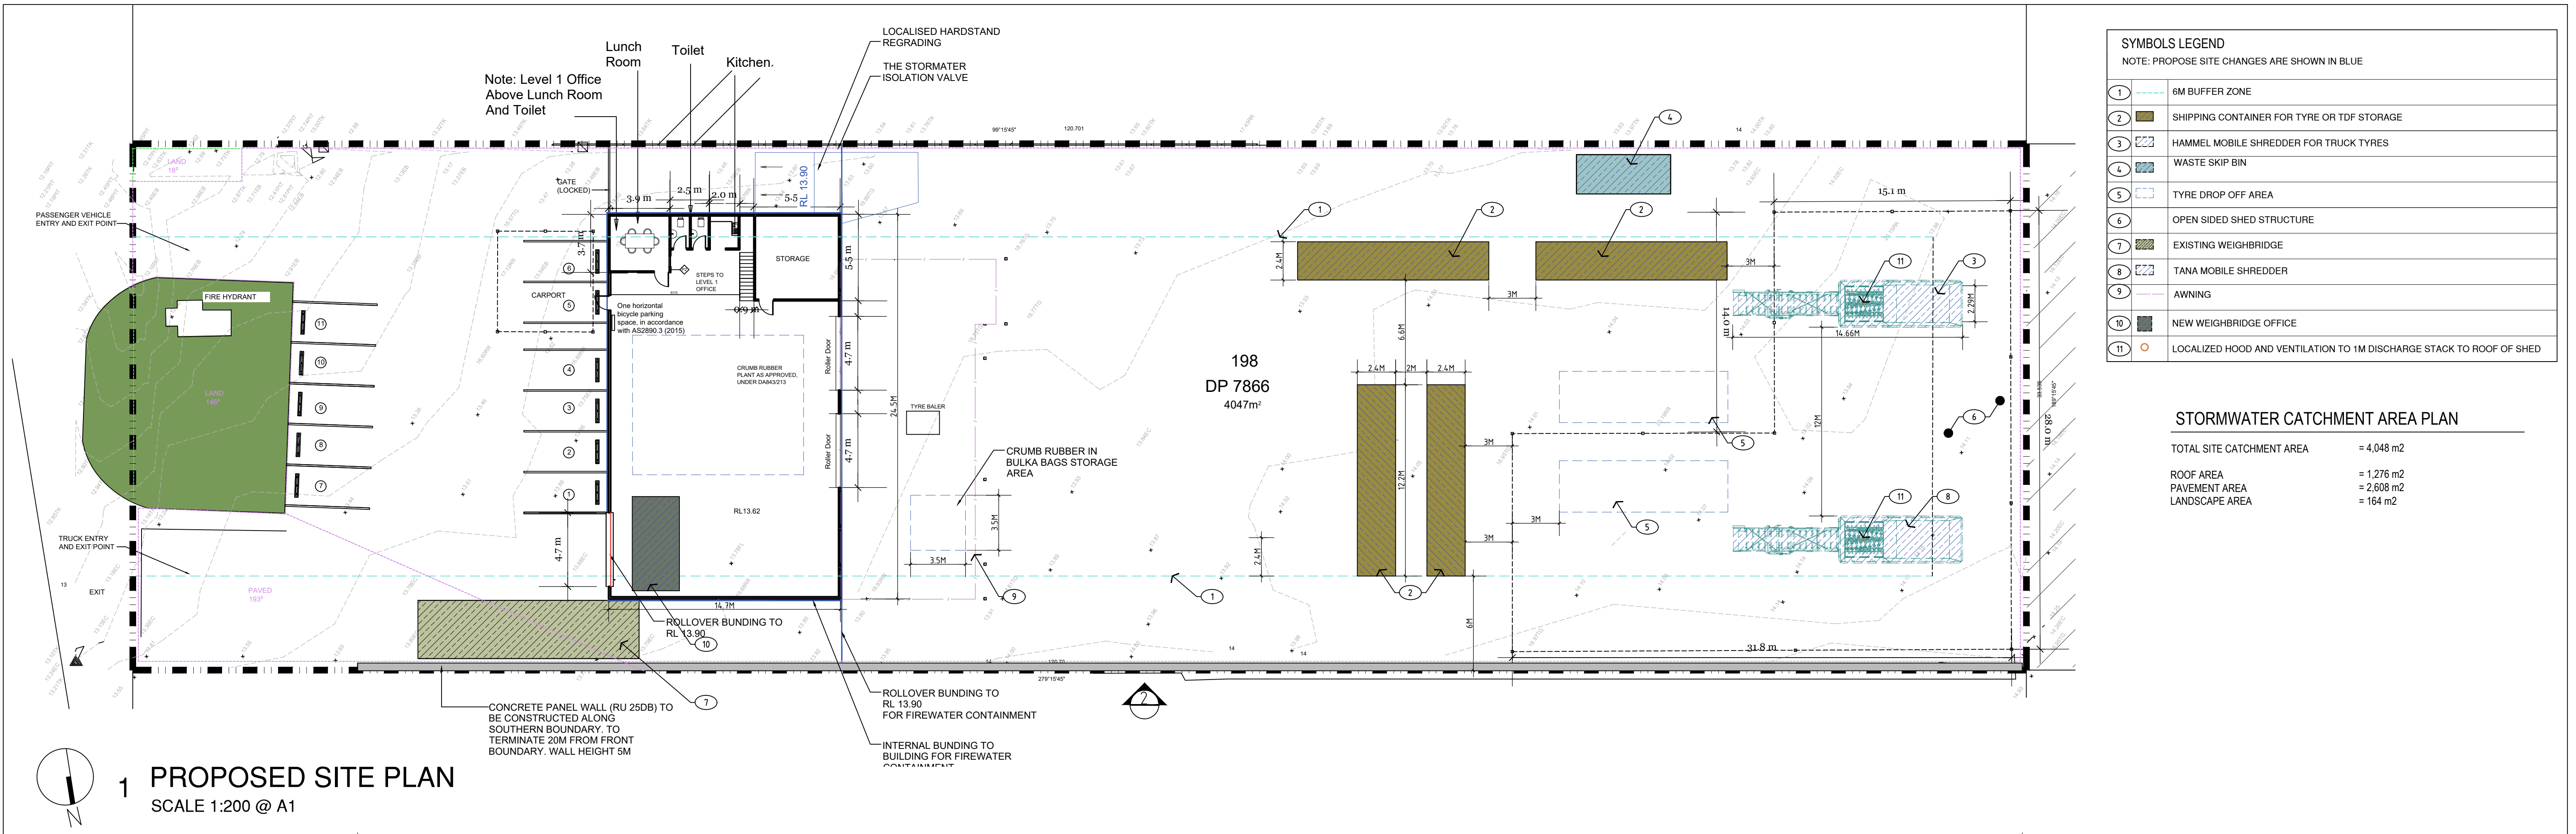

Date	Plan Number	Site Location	JEP Environment & Planning Strategy Approvals Compliance Licensing A: Suite 102, Level 1, 25-29 Berry St, North Sydney NSW 2060 E: admin@jacksonenvironment.com.au T: 02 8056 1849 W: http://www.jacksonenvironment.com.au	Client	BSV Tyre Recycling Australia Pty Ltd	104 DA
17-09-2024	105	30 Daisy Street, Revesby NSW, 2212 (Lot 198, DP7866)		Project	Alterations and Additions to an Existing Tyre Recycling Facility	
				Title	Notification Plan	
				Scale	1:200	
				Source	JEP Environment & Planning	