





EXISTING SITE PLAN
1:1000

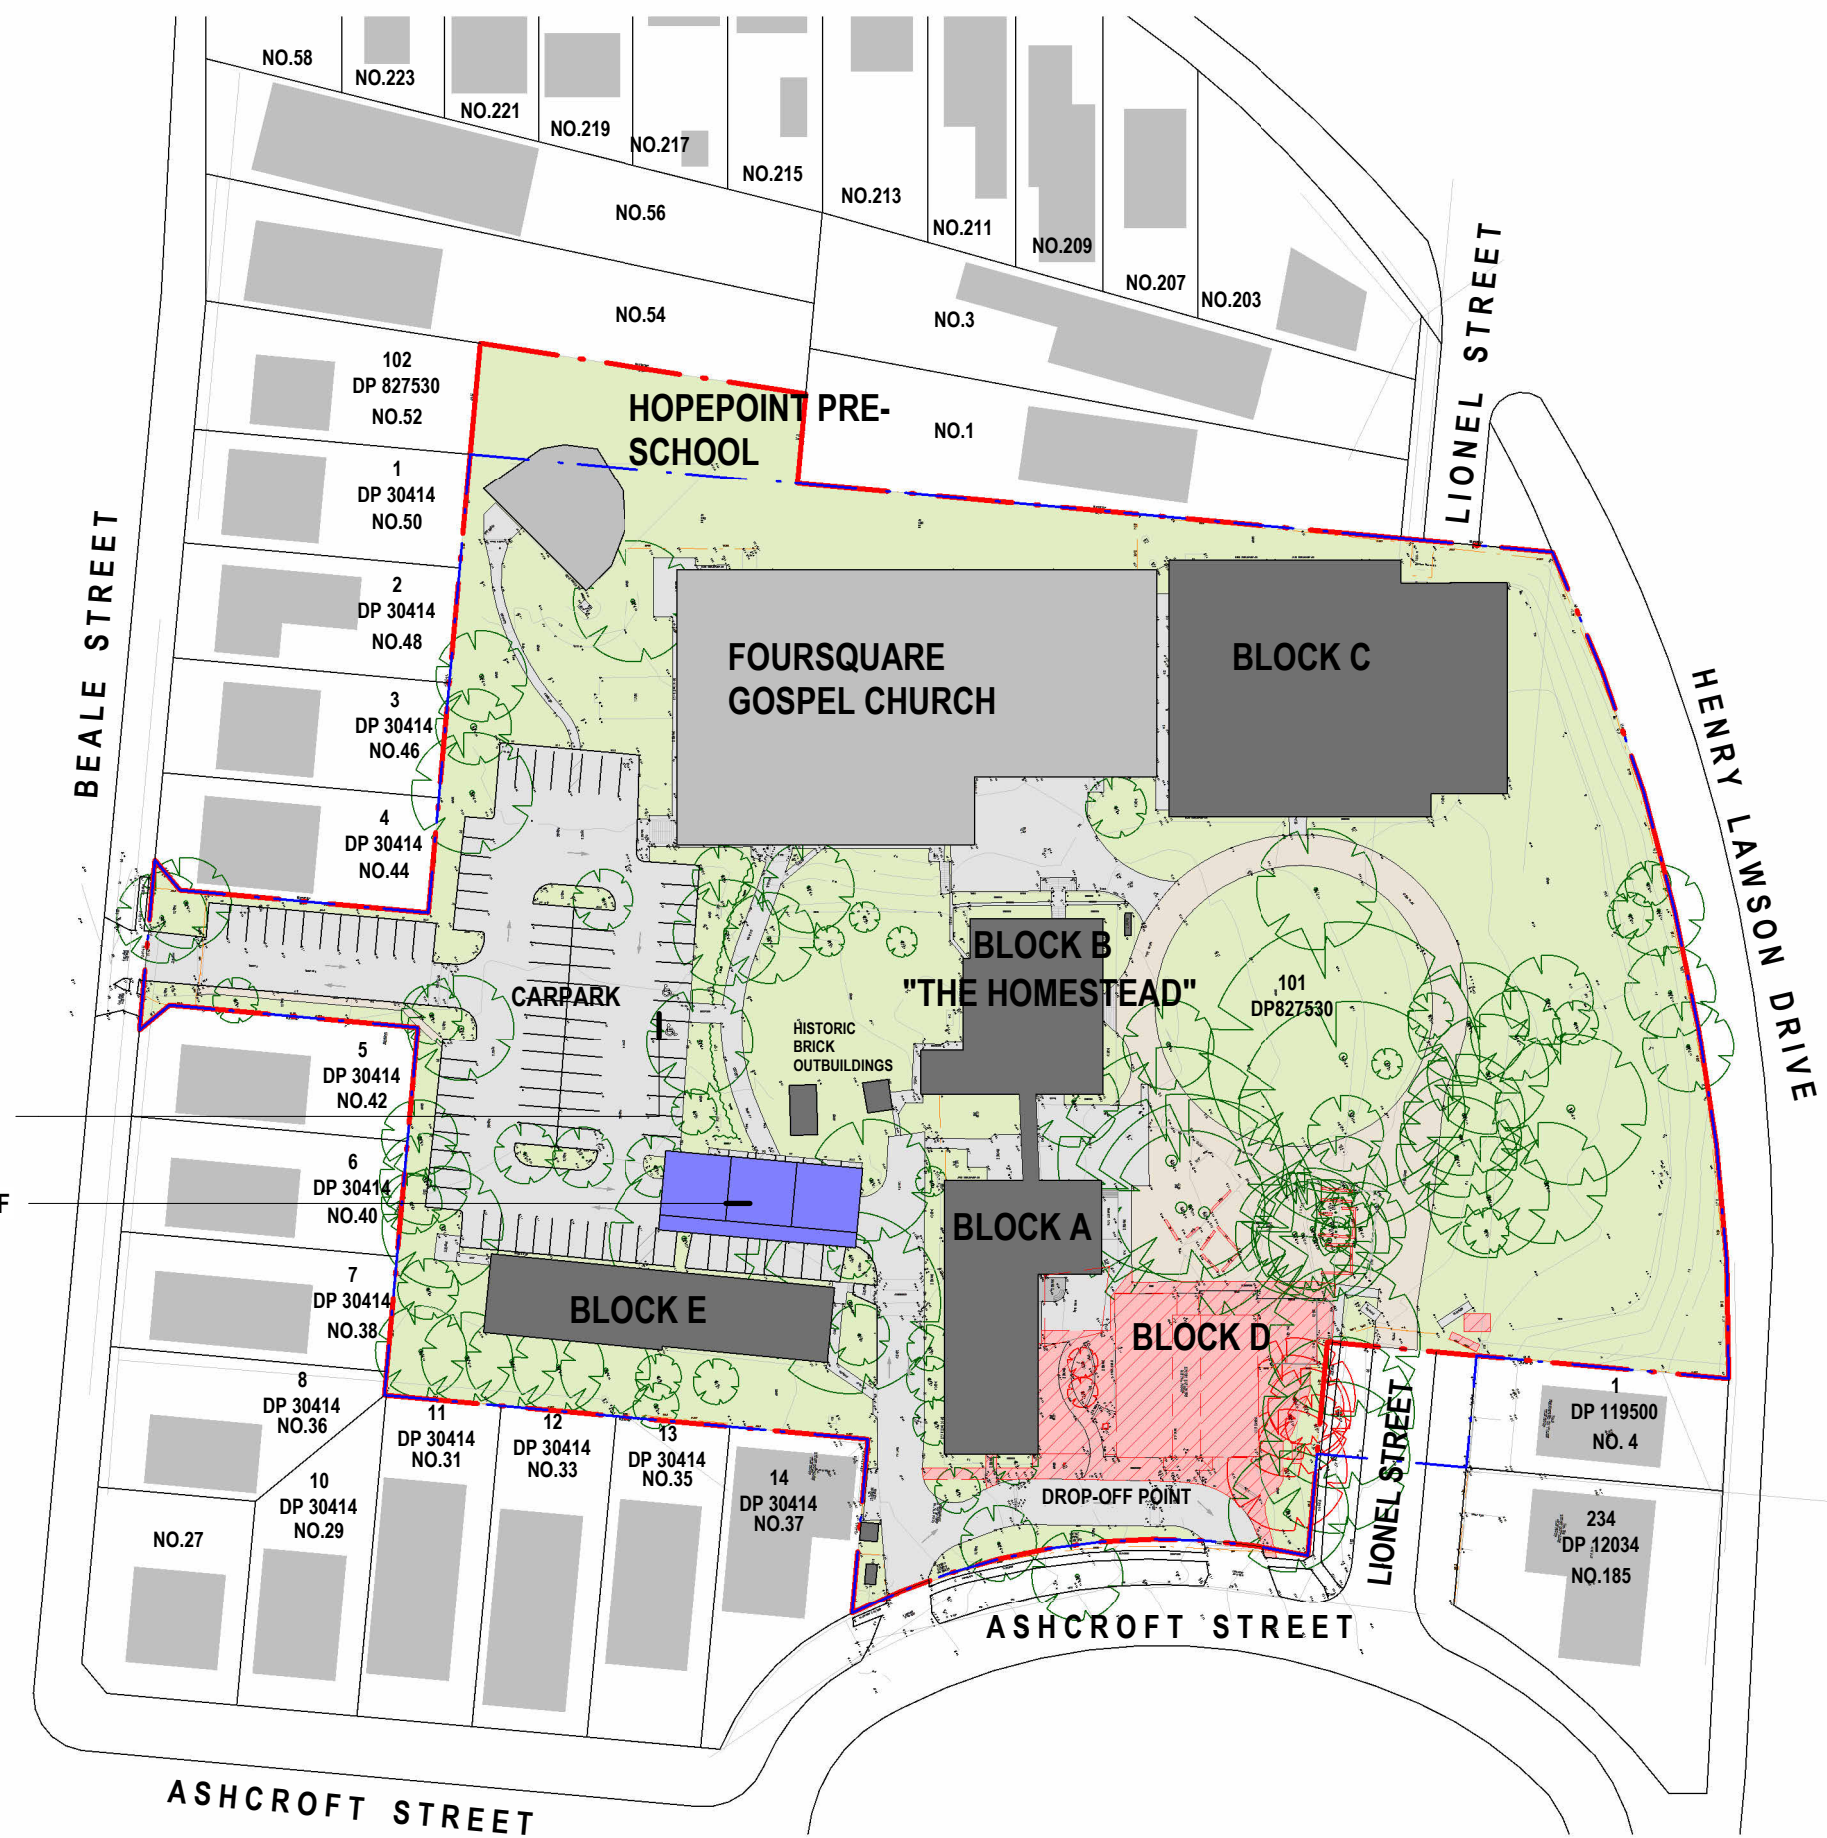

ENABLING WORKS SITE PLAN - DURING DEMOLITION OF EXISTING BLOCK D AND ASSOCIATED ITEMS
1:1000

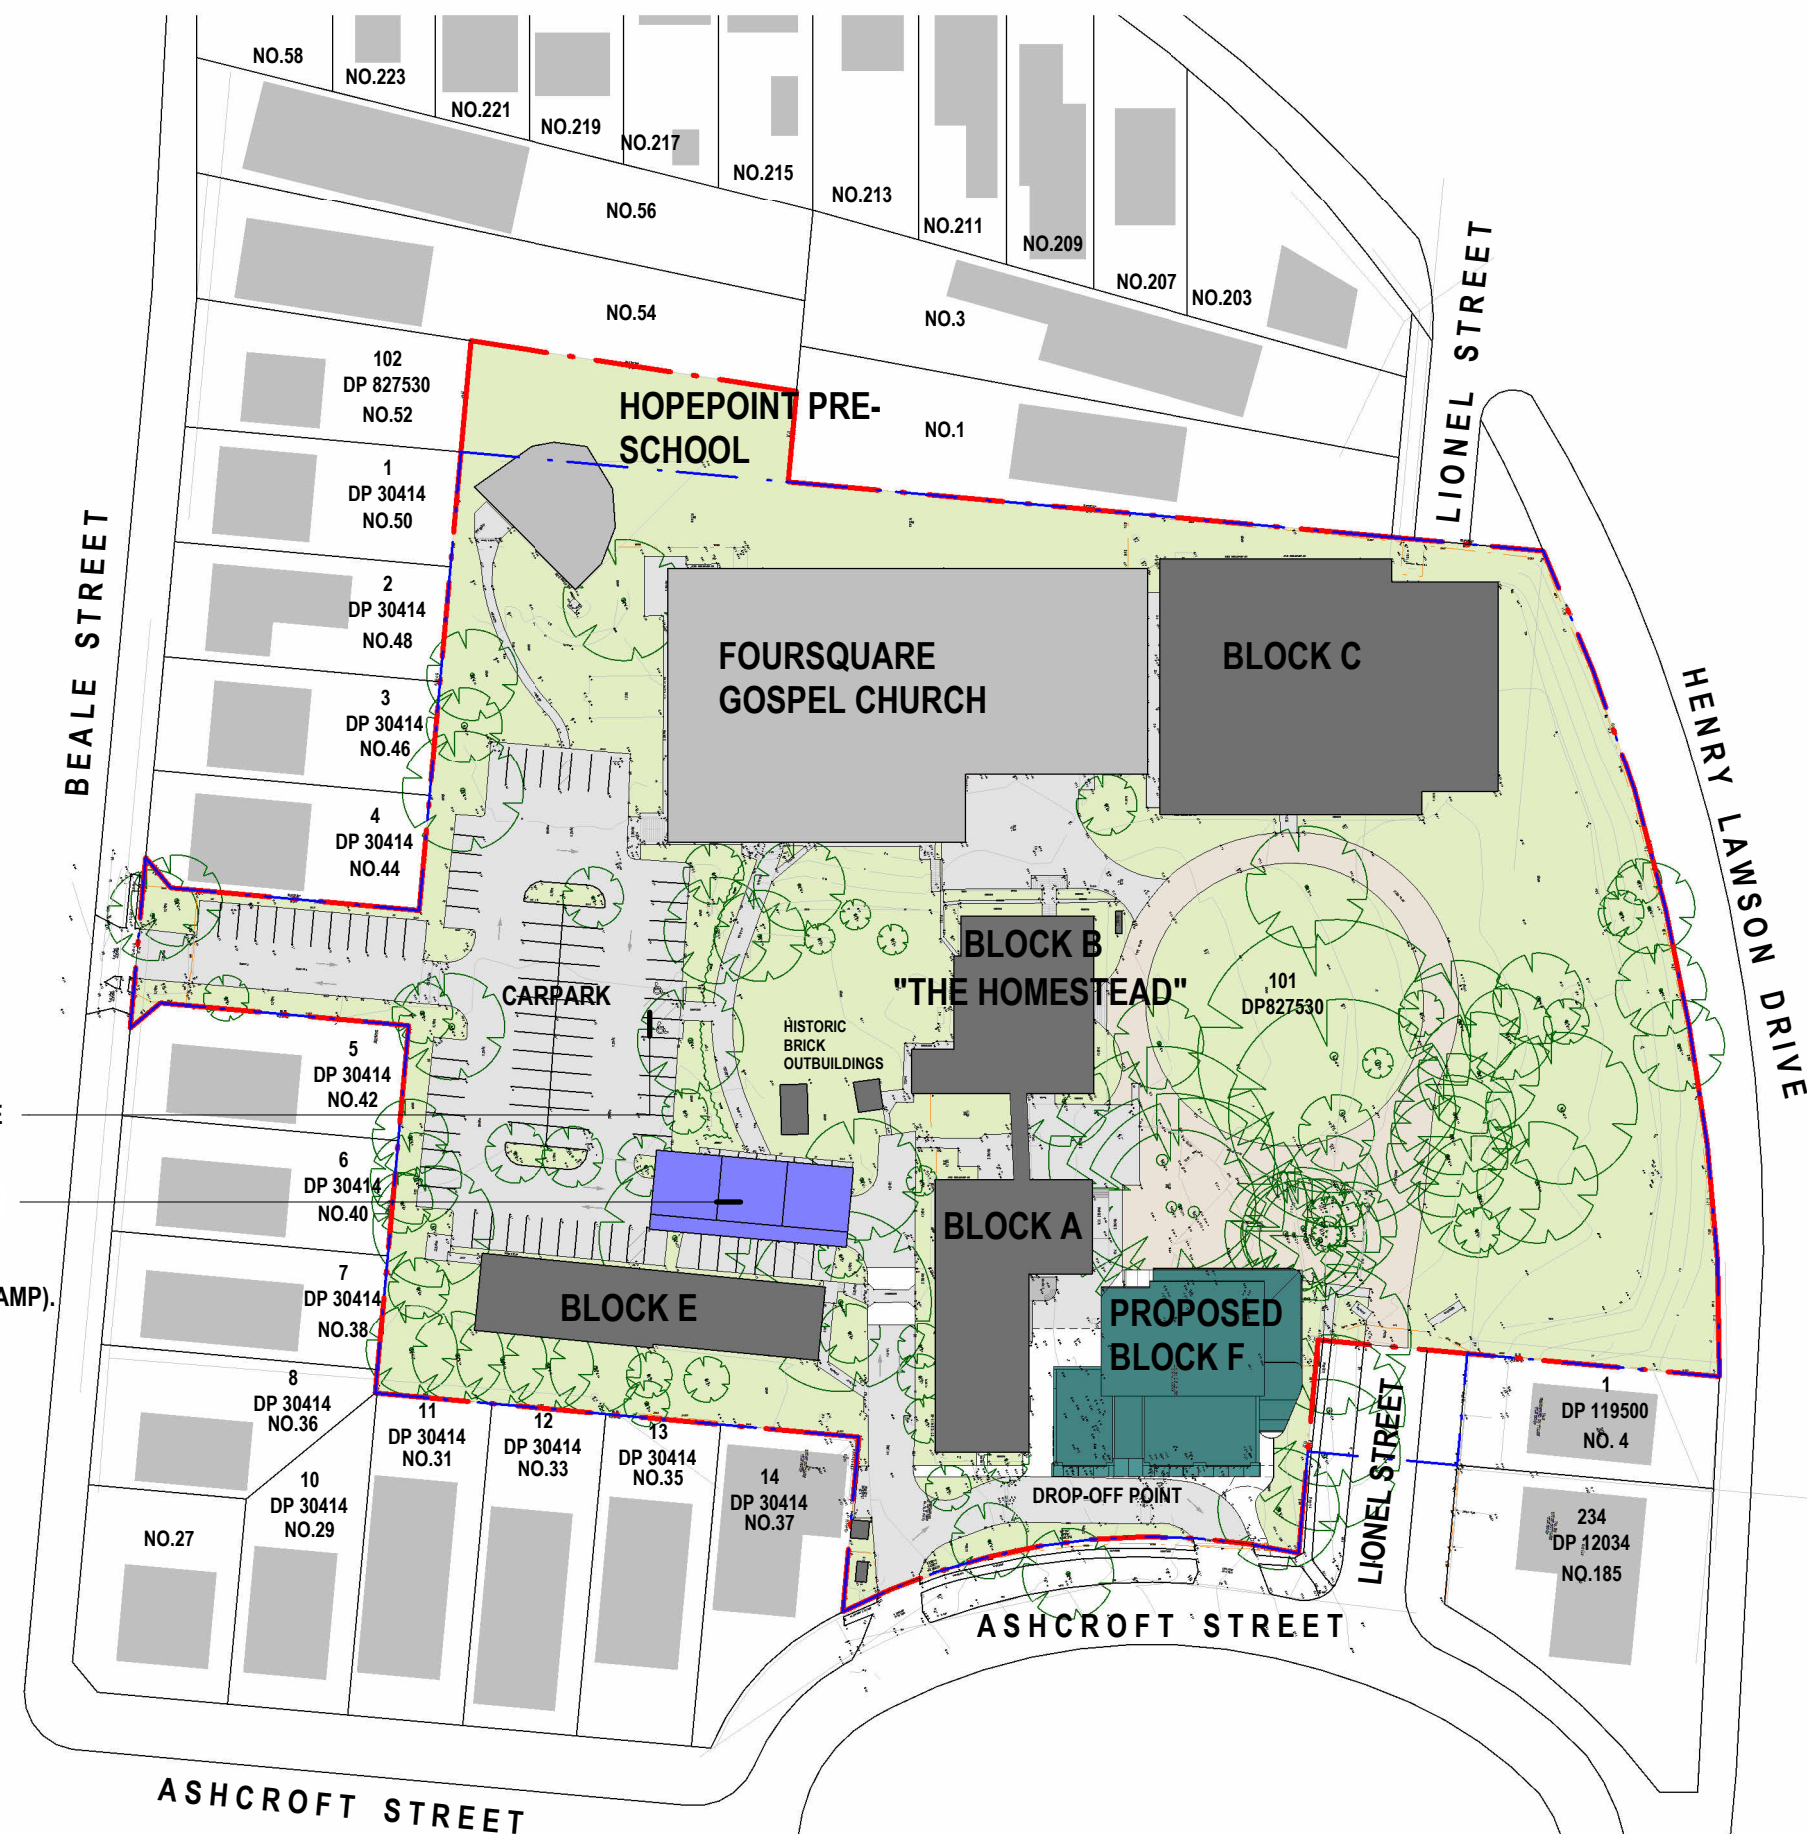

ENABLING WORKS SITE PLAN - DURING CONSTRUCTION OF BLOCK F
1:1000



PROPOSED SITE PLAN - COMPLETED
1:1000

ISSUE	DATE	REVISION
1	15/10/2024	For Coordination - Draft
2	25/10/2024	For Coordination
3	8/11/2024	For Coordination
4	14/11/2024	For DA

CHECKED	DRAWN	LEGEND
DWSLUP	KA	NEIGHBOURING BUILDINGS
DWSLUP	KA	BUILDINGS ON SITE - NO WORKS
DWSLUP	KA	PROPOSED NEW BUILDING

TO BE DEMOLISHED	EXISTING LANDSCAPING	SITE ACCESS
EXISTING FENCE	EXISTING SITE BOUNDARY	HERITAGE CURTILAGE BOUNDARY FOR THE HOMESTEAD

EXISTING MAJOR CONTOURS	EXISTING LEVEL	PROPOSED LEVEL
EXISTING TREE RETAINED	EXISTING TREE DEMOLISHED	9 METRES HEIGHT LINE

NEIGHBOURING BOUNDARY	NEIGHBOURING BOUNDARY	NEIGHBOURING BOUNDARY



DA PROJECT TITLE	PROPOSED BLOCK F AT HOPEPOINT CHRISTIAN SCHOOL
PROJECT TITLE	PROPOSED BLOCK F AT HOPEPOINT CHRISTIAN SCHOOL
42a BEALE STREET, GEORGES HALL NSW 2198	SITE ADDRESS
HOPEPOINT CHRISTIAN SCHOOL	CLIENT

