


STORMWATER LEGEND

(TANK & HYDRAULICS)

DENOTES STORMWATER TO BE DIRECTED INTO RAINWATER TANK. FINAL LOCATION TO BE VERIFIED ON SITE BY THE BUILDER.

DENOTES STORMWATER TO BE DIRECTED AS PER HYDRAULIC ENG'S PLANS.

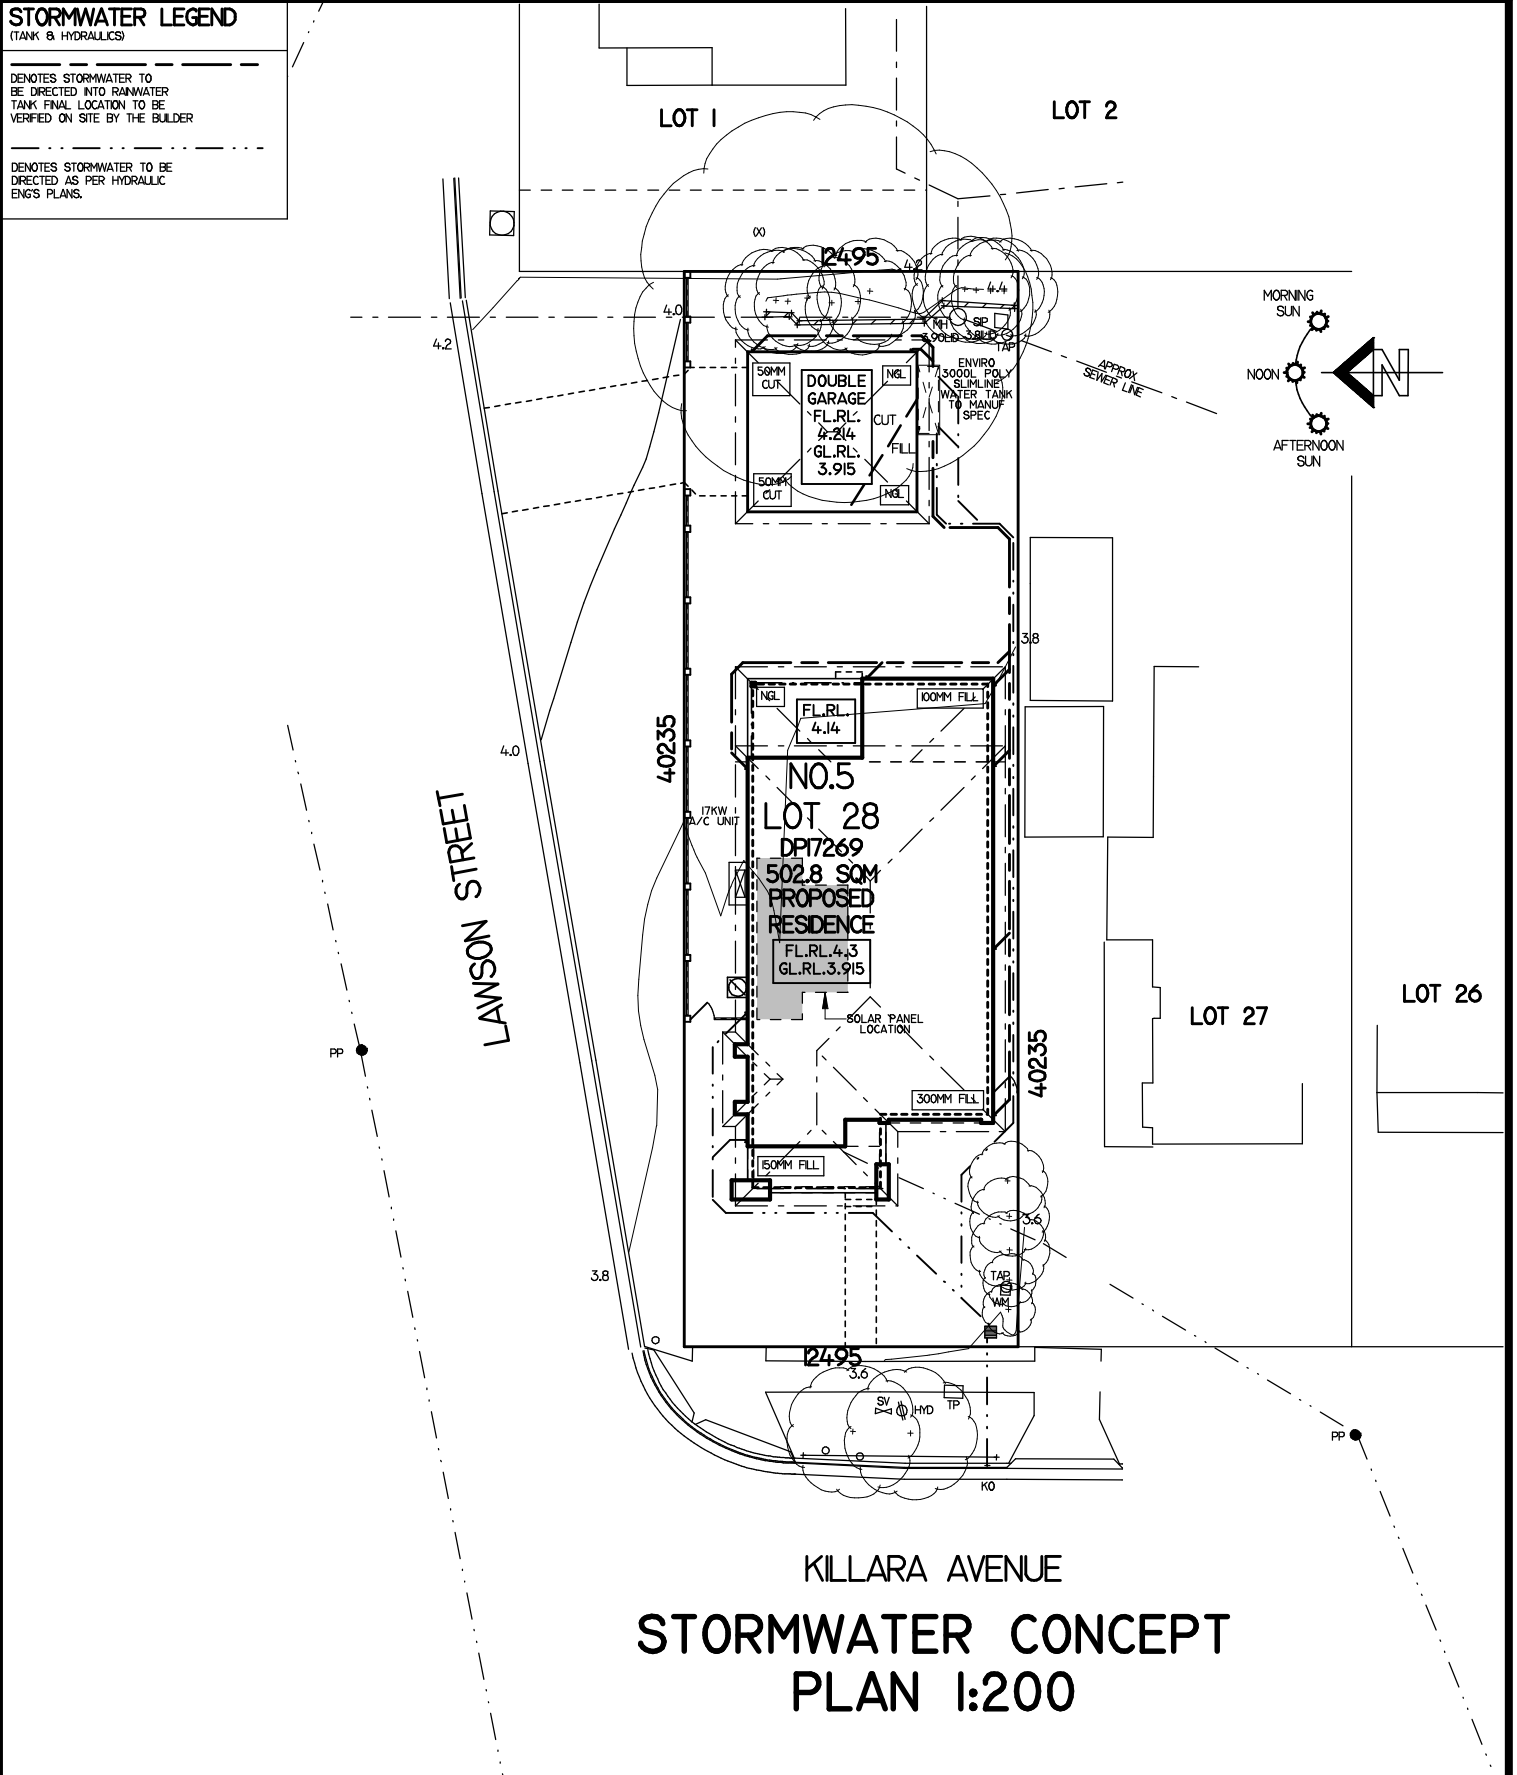

(STORMWATER DISPOSAL AS PER HYDRAULIC ENGINEER PLANS.
FINAL LOCATION TO BE VERIFIED ON SITE)

eden brae homes LEVEL 4, 2 BURBANK PLACE NORTH SYDNEY NSW 2060 TEL: (02) 8859 5700	
FOR MR G. W. MAURER & MRS J. D. MAURER AT LOT 28, NO.5 KILLARA AVE. PANANIA TYPE BRISTOL 30 (GUEST SUITE) FACADE MONTAGUE (ADVANTAGE SERIES) MASTER AND-31258	LEGEND MAP27 REF: 100 REV: 1 JOB NO. 0028180 HAND RH PAGE NO. 1 OF 12

a&n 25-27 SOLENT CIRCUIT, NORTH SYDNEY NSW 2060 PHONE: (02) 8824 3533 WWW.ANDENBROS.COM.AU			
ISSUE	DATE	REVISION	DRAWN
A	7.6.24	SITING	JK
B	17.7.24	CC PLANS	DP
C	26.7.24	AMENDMENTS	BO
D	6.8.24	BASIX	CS
E	3.9.24	HYDRAULICS	BO
F	20.1.24	BASIX	CS

THIS DRAWING IS THE PROPERTY OF EDEN BRAE HOMES. REPRODUCTION, COPYING OR USE IN PART OR WHOLE WITHOUT WRITTEN PERMISSION IS STRICTLY PROHIBITED. LEGAL ACTION WILL BE TAKEN AGAINST OFFENDERS.