

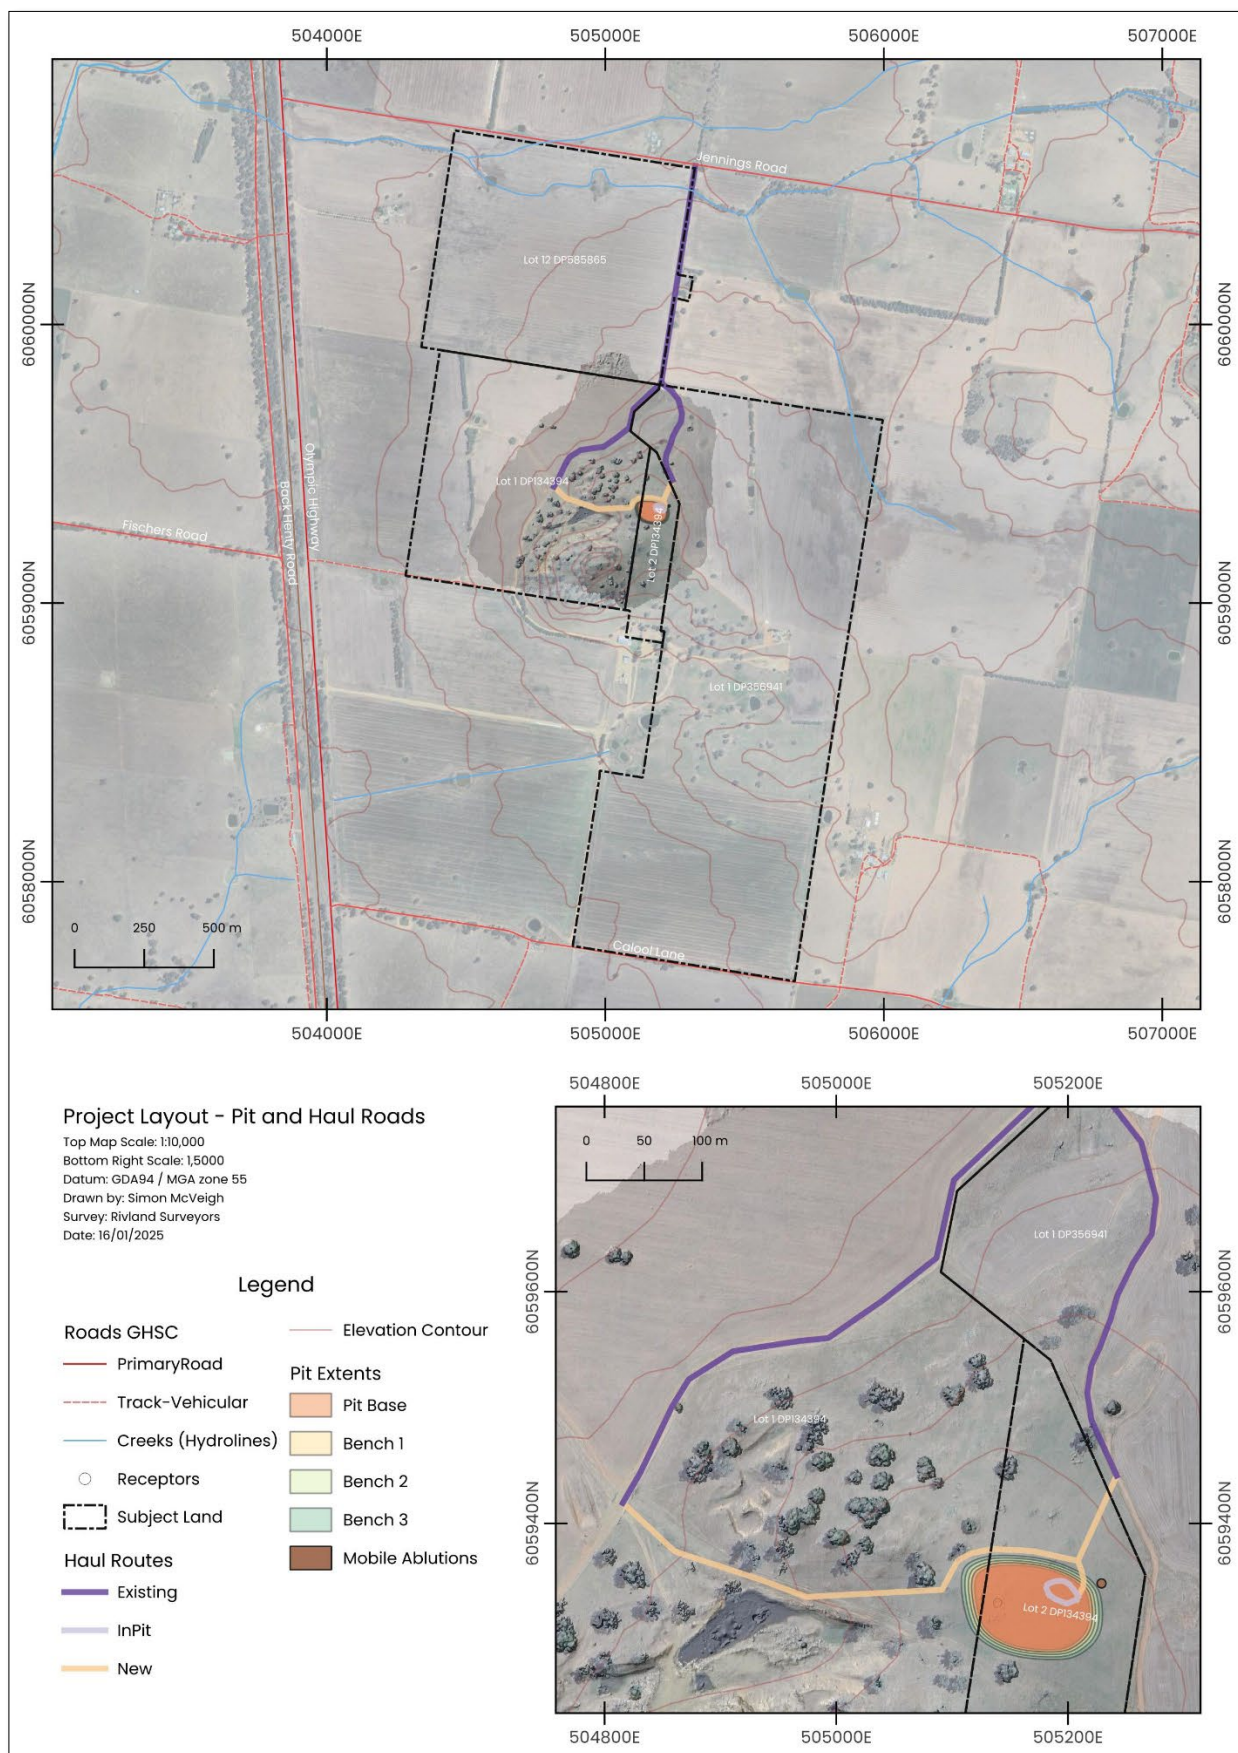


Figure 2 Project Layout