

NOTES:

THIS DETAIL AND LEVEL SURVEY AND THE INFORMATION CONTAINED WITHIN REMAIN THE PROPERTY OF AZIMUTH SURVEYORS. THIS DETAIL AND LEVEL SURVEY MUST NOT BE COPIED IN WHOLE OR PART. IT IS NOT TO BE USED FOR ANY PURPOSE OTHER THAN FOR WHICH IT HAS BEEN PREPARED. THIS PLAN HAS BEEN PREPARED FOR THE SOLE USE OF THE INSTRUCTING PARTY AND ANY REPRODUCTION, DISTRIBUTION OR ALTERATION WITHOUT THE WRITTEN CONSENT OF AZIMUTH SURVEYORS IS STRICTLY PROHIBITED.

NOTES:

A) THIS SURVEY IS FOR CONTOUR PURPOSES ONLY. THE BOUNDARIES OF THE SUBJECT PROPERTY HAVE NOT BEEN LOCATED BY AZIMUTH SURVEYORS AND THE POSITION SHOWN IS APPROXIMATE ONLY.

B) SHOULD THE DIMENSIONS BE CRITICAL TO THE DESIGN AND/OR CONSTRUCTION OF THE PROPOSED DEVELOPMENT OR ANY FINANCIAL DECISIONS PERTAINING TO IT THEN WE RECOMMEND THAT AN IDENTIFICATION SURVEY IS TO BE CARRIED OUT.

C) SERVICES SHOWN HAVE BEEN DERIVED FROM VISUAL EVIDENCE APPARENT AT THE TIME OF SURVEY. SERVICES MAY EXIST WHICH ARE NOT SHOWN. THE RELEVANT SERVICE AUTHORITY SHOULD BE CONTACTED TO VERIFY THE EXISTENCE AND POSITION OF SERVICES PRIOR TO THE COMMENCEMENT OF ANY CONSTRUCTION OR EXCAVATION.

D) DETAIL ON THIS PLAN HAS BEEN LOCATED FOR PLOTTING PURPOSES ONLY.


E) DIAMETER, HEIGHT & SPREAD OF TREES ARE APPROXIMATE ONLY.

F) LEVELS SHOWN ARE OF AUSTRALIAN HEIGHT DATUM.

G) ONLY USE STATED DIMENSIONS. DO NOT SCALE.

H) THESE NOTES FORM PART OF THIS PLAN AND CANNOT BE REMOVED.

I) TERMS OF ANY COVENANTS AND/OR RESTRICTIONS HAVE NOT BEEN INVESTIGATED BY AZIMUTH SURVEYORS

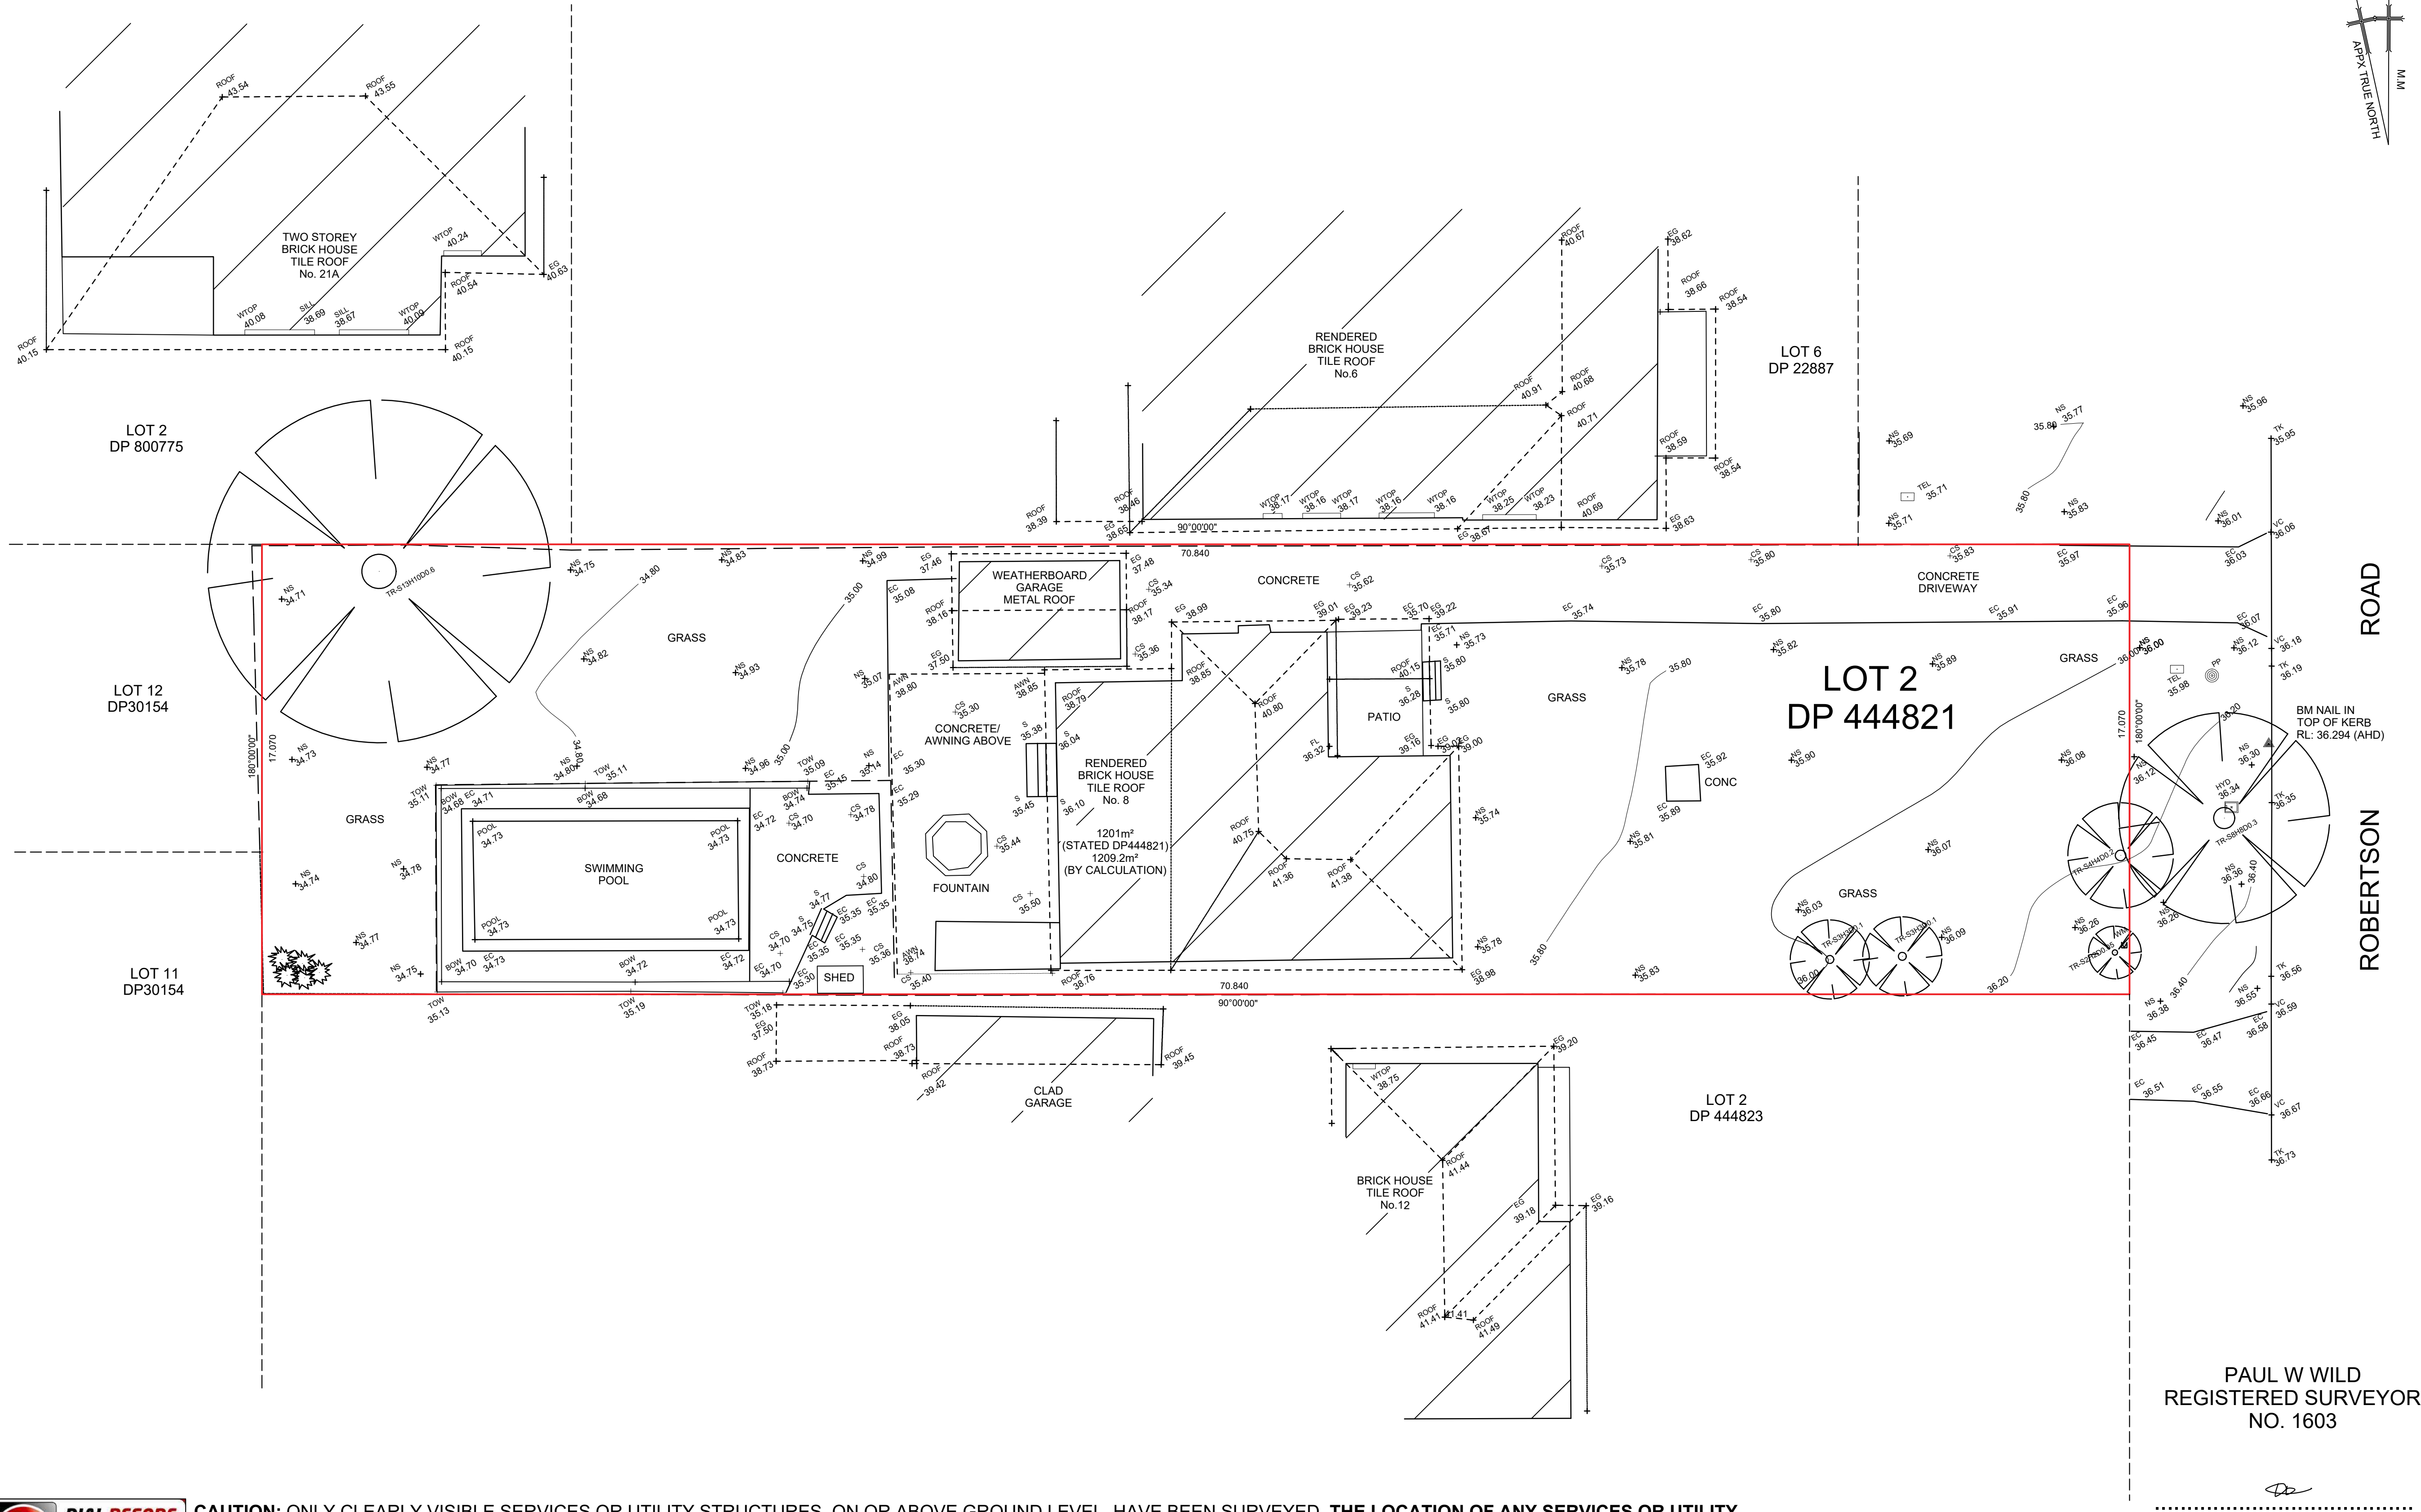

CAUTION: ONLY CLEARLY VISIBLE SERVICES OR UTILITY STRUCTURES, ON OR ABOVE GROUND LEVEL, HAVE BEEN SURVEYED. **THE LOCATION OF ANY SERVICES OR UTILITY LINES/STRUCTURES SHOWN IN THIS DIAGRAM ARE APPROXIMATE.** YOU ARE ADVISED TO SEEK INFORMATION FROM THE APPROPRIATE SERVICE OR UTILITY AUTHORITY FOR ALL DETAILS OF DEPTH AND/OR LOCATION OF SERVICE OR UTILITY LINES/STRUCTURES WHICH SUPPLY THE SUBJECT PROPERTY.

DATUM:	AHD	SURVEYED BY:	JT
SURVEY DATE:	11.12.2024	DRAWN BY:	JM
DATE DRAWN:	23.12.2024	SCALE:	1:100
REFERENCE:	10229-24 DET	SHEET:	1 OF 1

DETAIL SURVEY OF
LOT 2 IN DP 444821 LOCATED AT
8 ROBERTSON RD CHESTER HILL 2162

AZIMUTH SURVEYORS PTY LTD
ABN: 78 643 558 972
A: 11 MARION ST BANKSTOWN 2200
M: 0419 901 200
E: info@azimuthsurveyors.com.au

