


ROSEMONT STREET

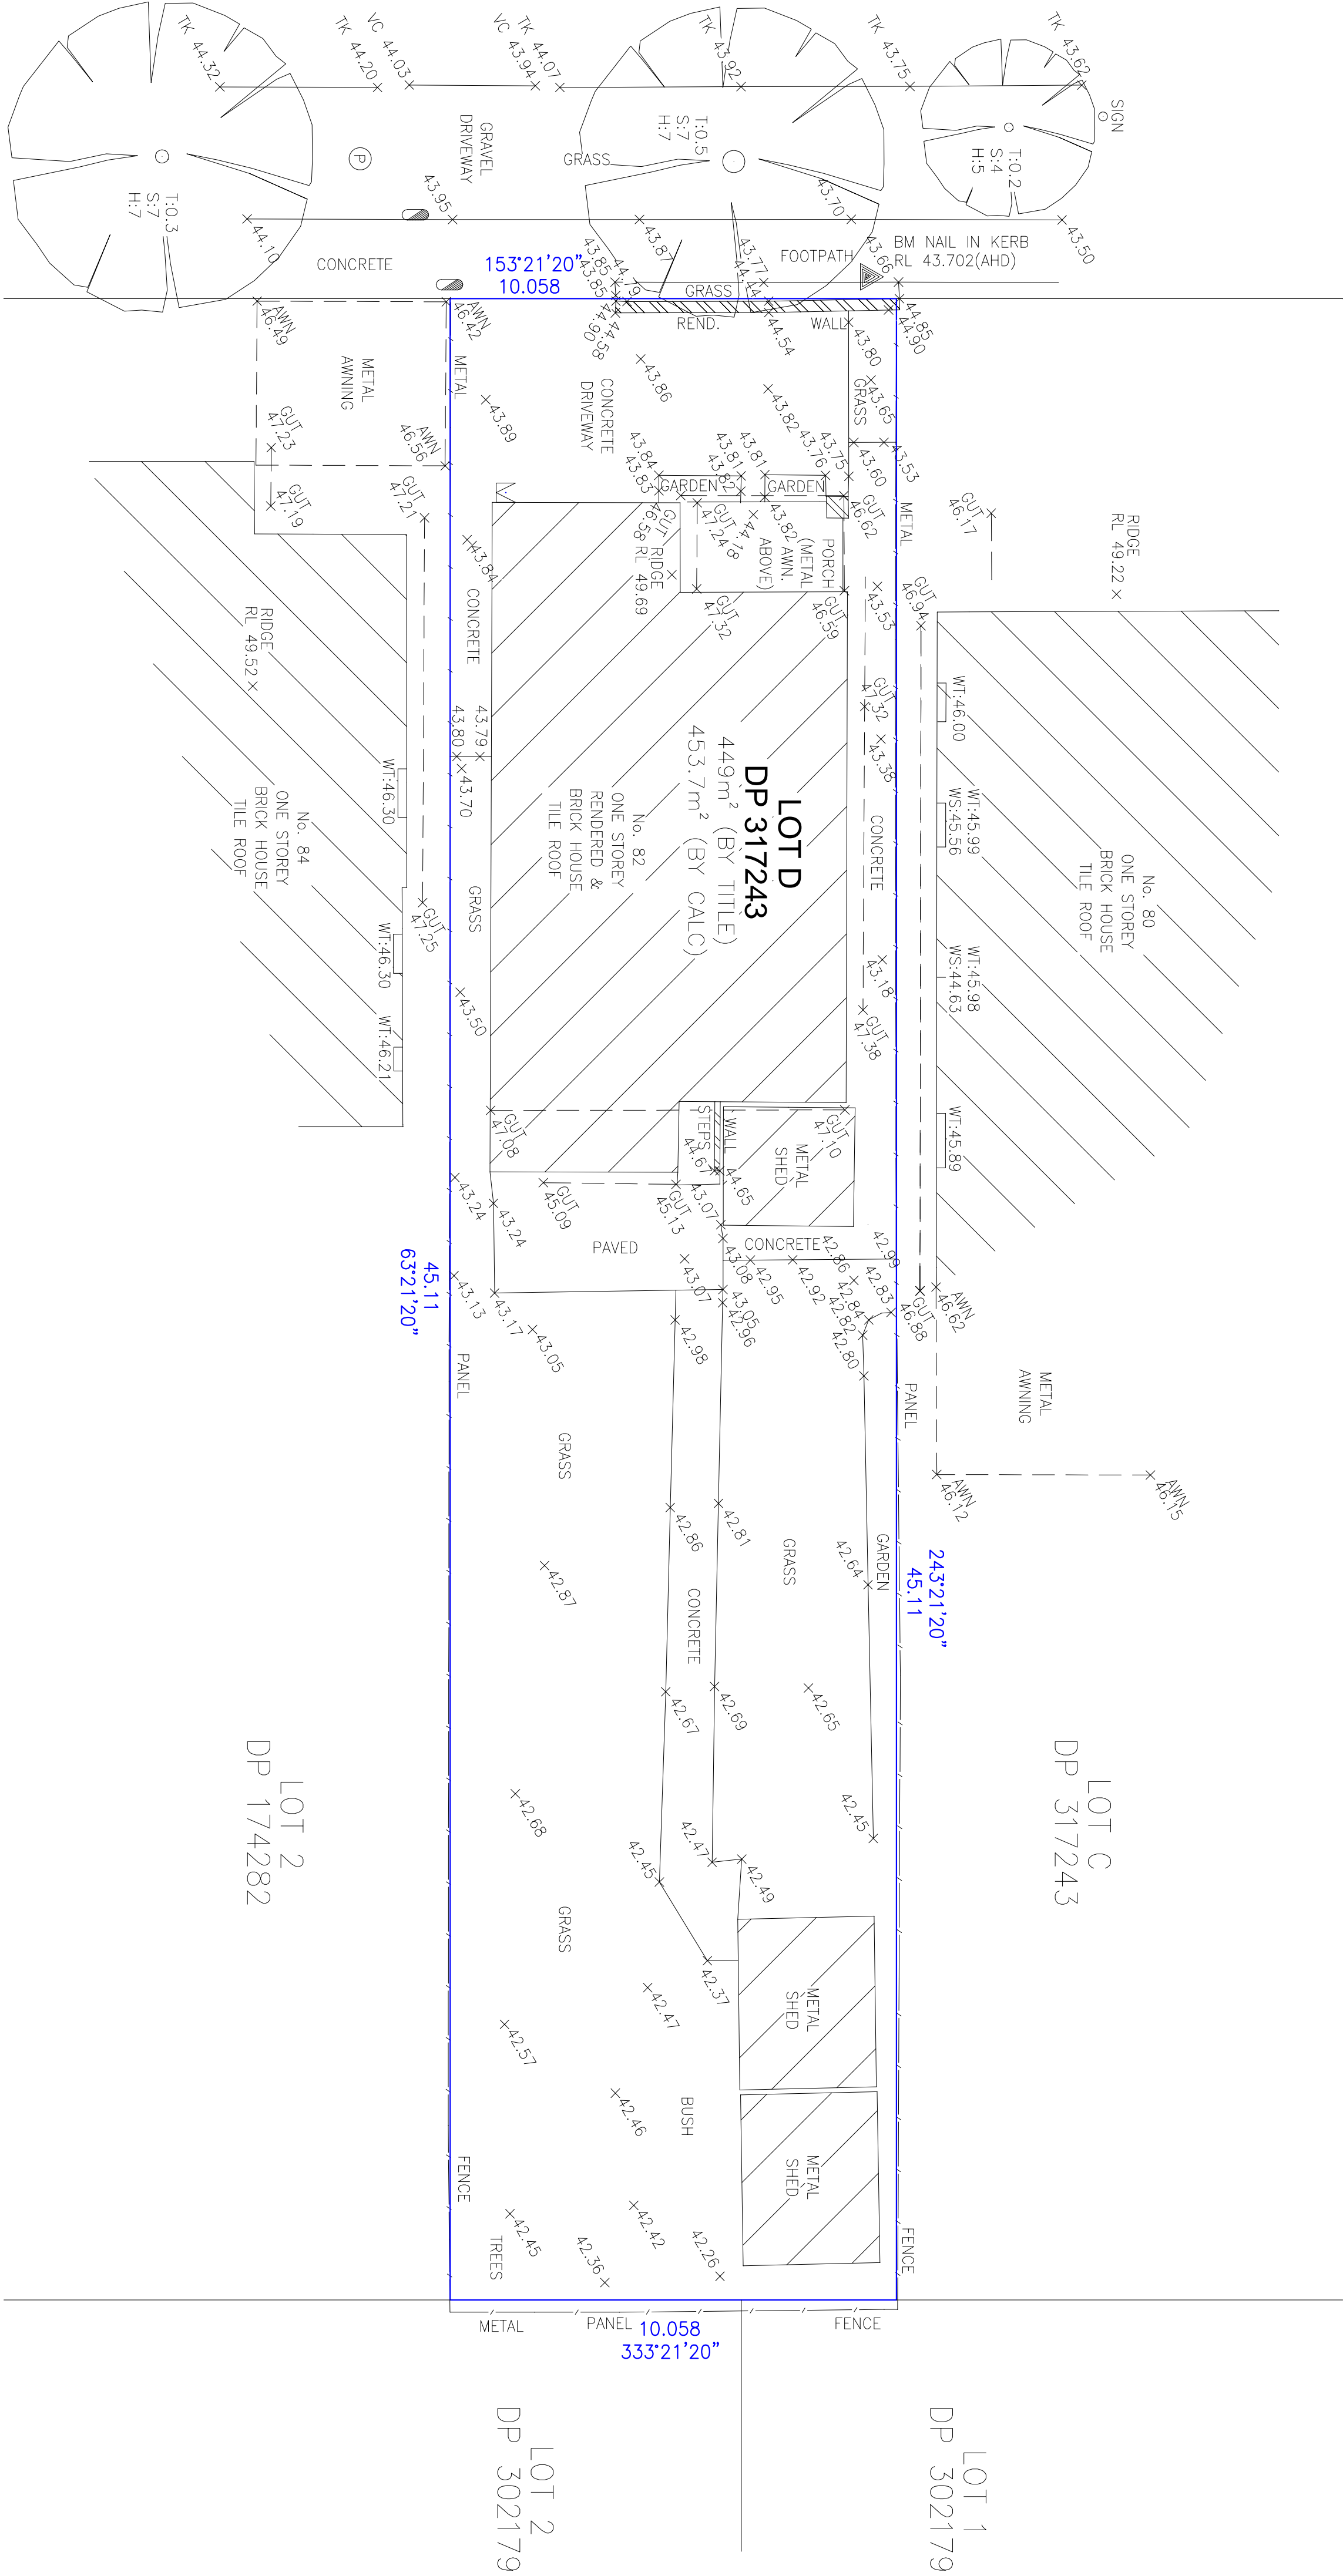


LEGEND

- T.O.3 (TRUNK DIAMETER)
- S:3 (CANOPY SPREAD)
- H:10 (HEIGHT)
- BENCH MARK
- COMMUNICATION PIT
- HYDRANT
- WATER METER
- POWER POLE
- GUT : TOP OF GUTTER
- WS : WINDOW SILL
- WT : WINDOW TOP
- VC : VEHICLE CROSSING
- TK : TOP OF CONCRETE KERB
- TB : TOP OF BANK
- BB : BOTTOM OF BANK

A185083 COVENANT

ISMAT HABBOUCHI
REGISTERED SURVEYOR
SU008927

REVISION	DATE	AMENDMENTS	DRAWING TITLE				CLIENT	JOB NUMBER	SURVEYED BY		NOTES
A	22/07/24	INITIAL USE	LEVELS & DETAIL OVER LOT D IN DP 317243				MOHMMAD SAIDUR RAHMAN	108-DET-01	N.L.	DRAFTED BY	
			PROJECT ADDRESS				SCALE	DWG NUMBER	L.M.	SHEET	
			82 ROSEMONT STREET SOUTH, PUNCHBOWL				1 : 100 @ A1	108-DET.dwg	1 OF 1	1	
							LOCAL GOVERNMENT AREA	DATE		AHD	
							CANTERBURY-BANKSTOWN	20/07/24			

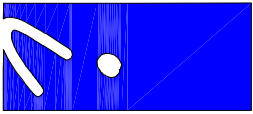

ISURV PTY LTD

Land & Engineering Surveyors

0490 050 923

info@isurv.com.au