


REVISIONS		
REV	DESCRIPTION	DATE
A	Issued for DA	21/11/2024



AREA SCHEDULE	
TOTAL SITE AREA:	7,712 SM
EXISTING DEVELOPMENT	
TOTAL GROUND FLOOR AREA (GFA):	1,522 SM
EXISTING STORAGE	1,406 SM
EXISTING OFFICE	116 SM
MEZZANINE FLOOR AREA (GFA):	
EXISTING OFFICE	133 SM
FIRST FLOOR AREA (GFA):	
EXISTING SELF STORAGE	2,973 SM
SECOND FLOOR AREA (GFA):	
EXISTING SELF STORAGE	3,071 SM
EXISTING TOTAL FLOOR AREA (GFA):	7,699 SM
NEW DEVELOPMENT	
NEW STORAGE (GROUND FLOOR)	536 SM
TOTAL FLOOR AREA (GFA):	8,235 SM

ISSUED FOR DA

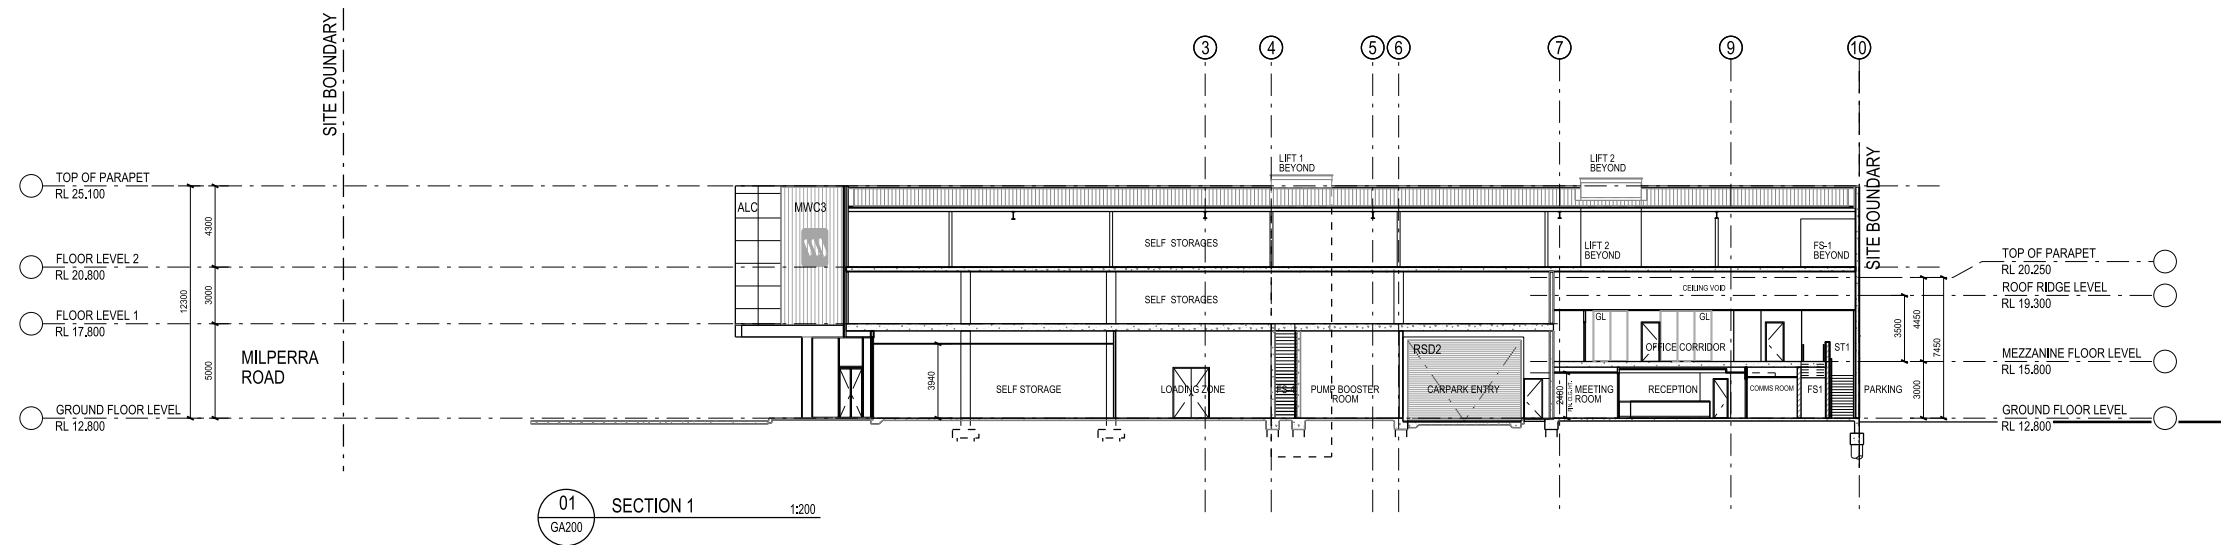

ISSUED FOR DA