


DETAIL AND LEVEL PLAN

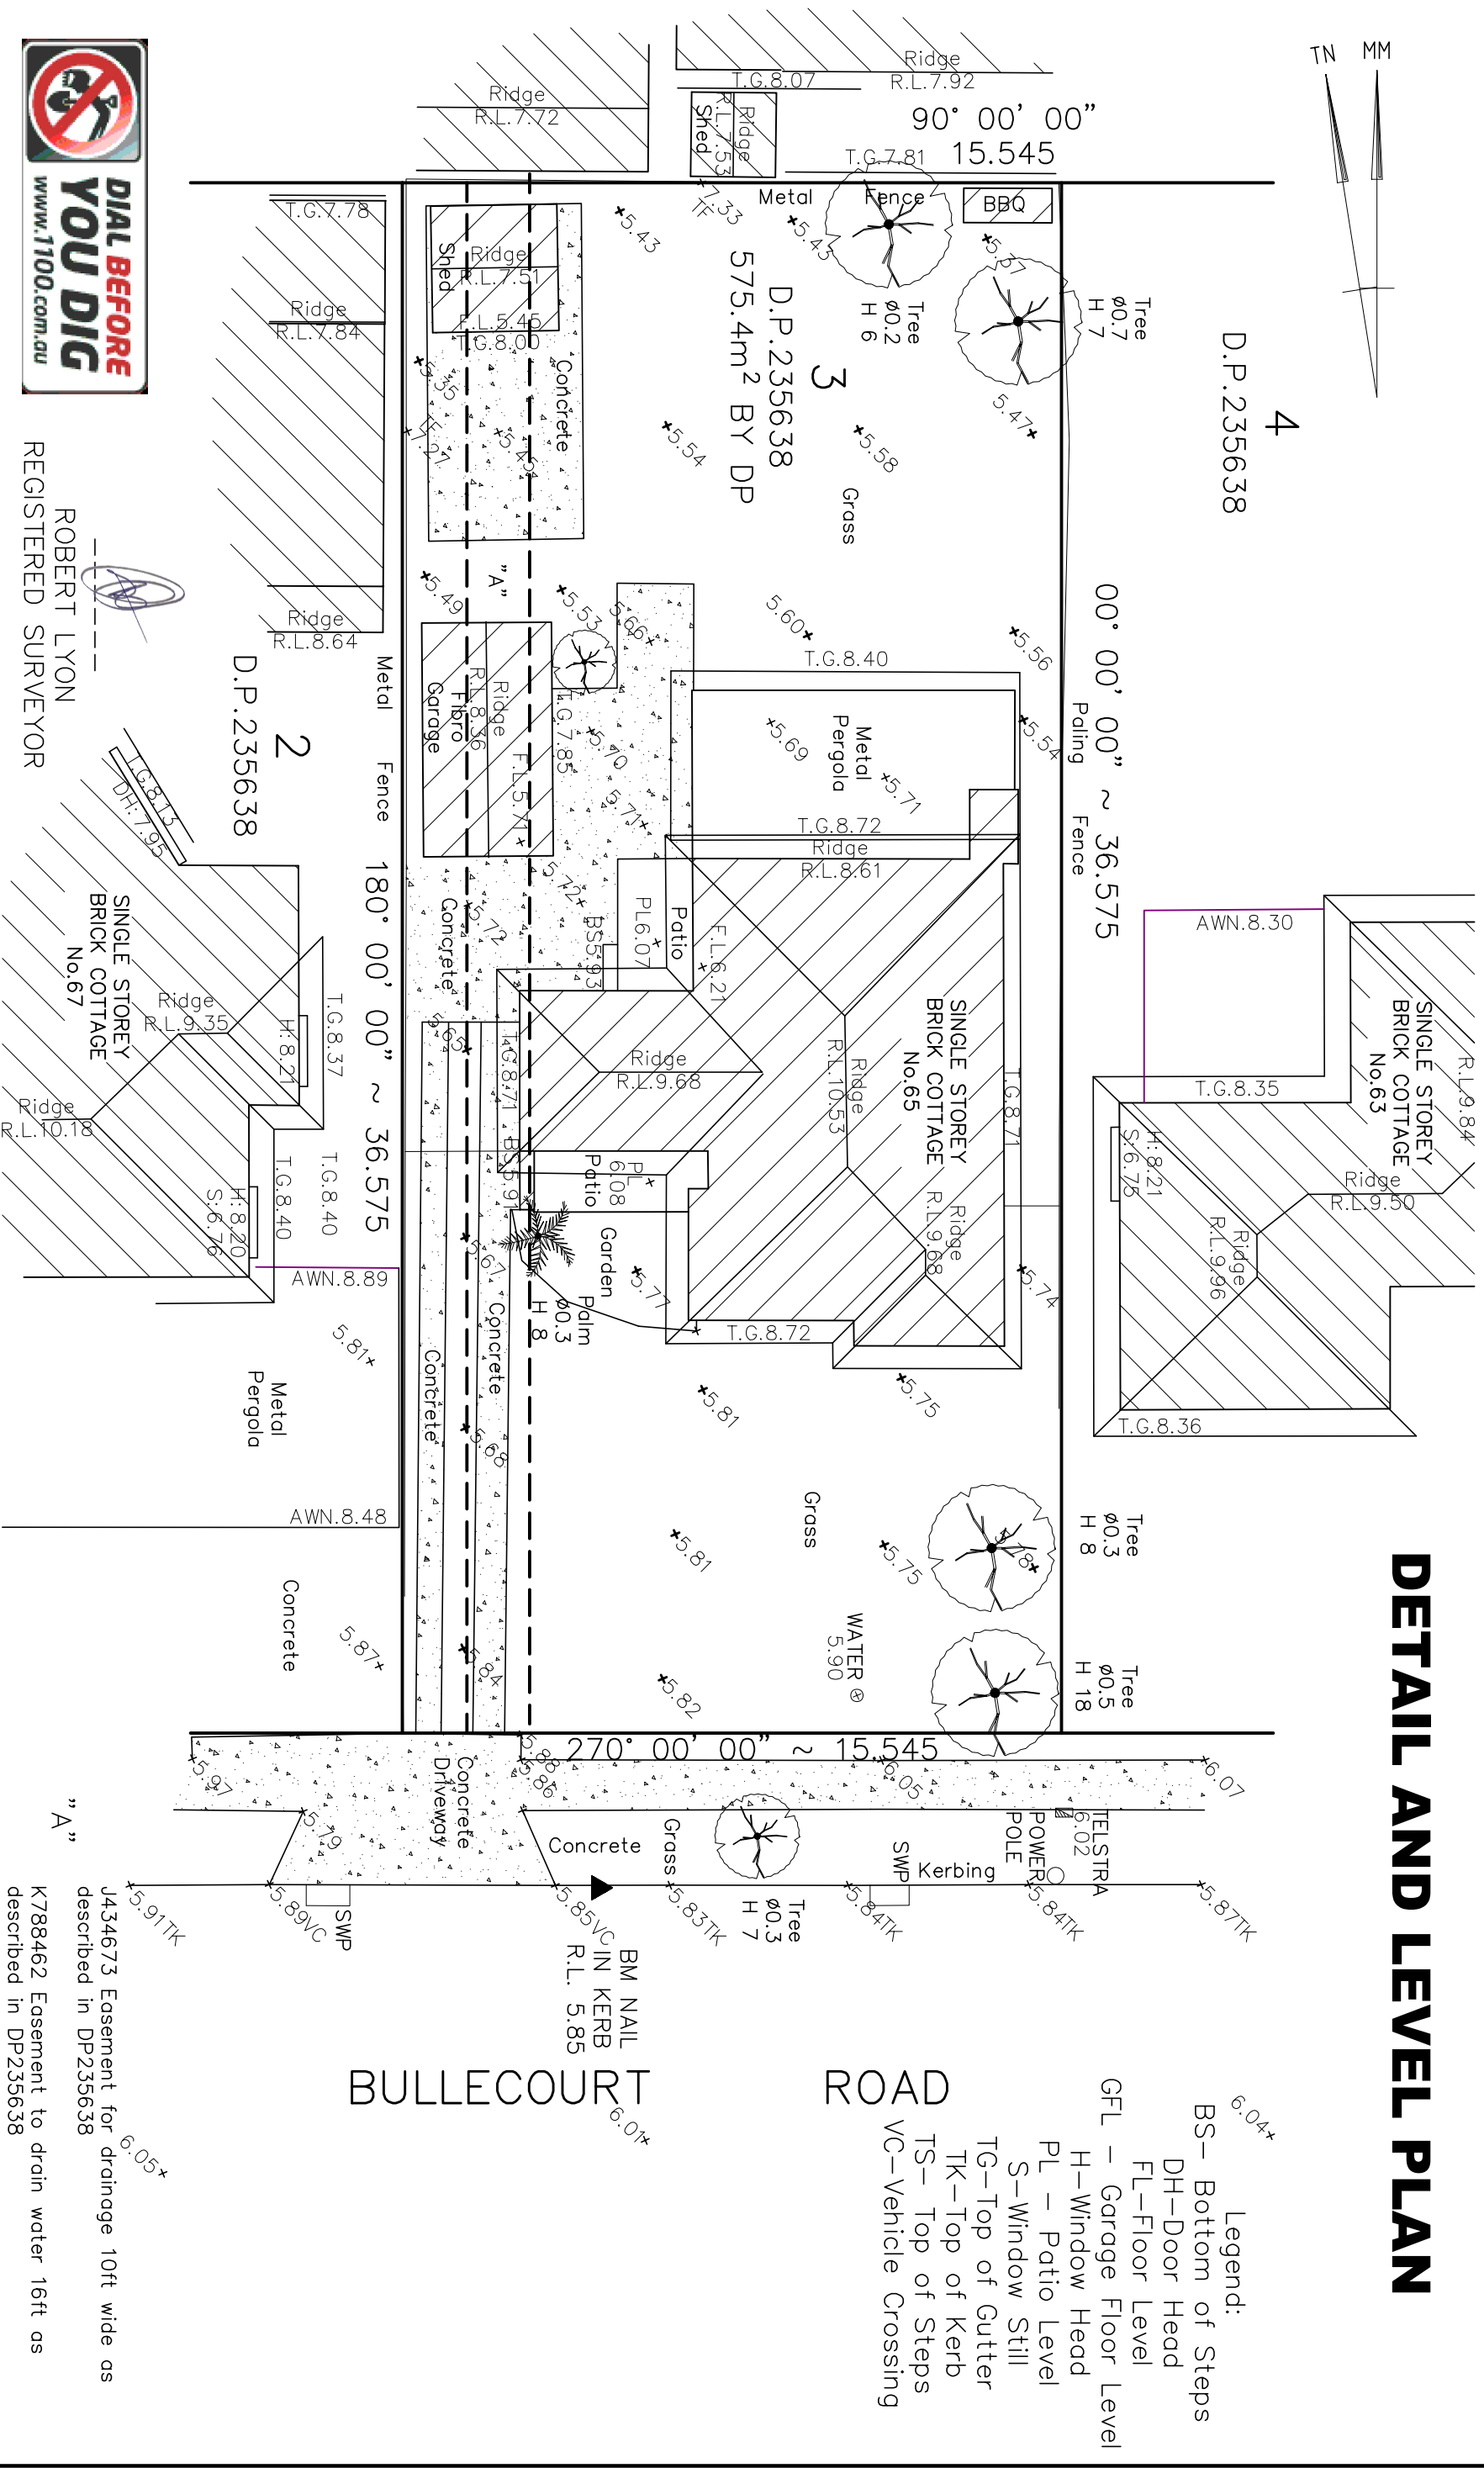

THIS DRAWING IS THE PROPERTY OF A.R.P.SURVEYORS PTY LTD AND SHOULD NOT BE REPRODUCED IN PART OR WHOLE WITHOUT THE WRITTEN PERMISSION OF THE COMPANY.

THE BOUNDARIES OF THE SITE HAVE BEEN IDENTIFIED BY FIELD SURVEY DO NOT SCALE OFF THIS DRAWING, WHERE OFFSETS ARE CRITICAL. THEY SHOULD BE DETERMINED BY A FURTHER SURVEY.

SERVICES SHOWN HEREON HAVE BEEN DETERMINED BY VISUAL EVIDENCE ONLY. PRIOR TO ANY DEMOLITION OR CONSTRUCTION ON THE SITE, THE RELEVANT AUTHORITY SHOULD BE CONTACTED TO ESTABLISH DETAILED LOCATION AND DEPTH.

SCALE 1:150

DATUM : AHD71

ORIGIN :\$M 180345

SURVEYED : DR


DRAWN : DR

DATE: 29/01/2025

REVISION No. DATE

--	--

--	--

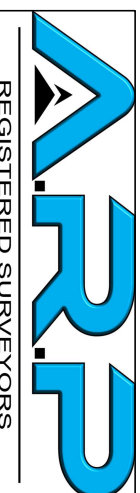

27/19-251 Central Road

Miranda, NSW 2228

Tel: 0422 816 957

Email: info@arpsurveyors.com.au

TITLE DESCRIPTION

LOT 3 DP 235638

**L.G.A. CANTERBURY
BANKSTOWN**

65 BULLECCOURT ROAD

MILPERRA

REFERENCE No. 1952

SHEET
1 of 1