


DETAIL AND LEVEL SURVEY OF
LOT 1 D.P. 124857
N^o 21 TAYLOR STREET LAKEMBA

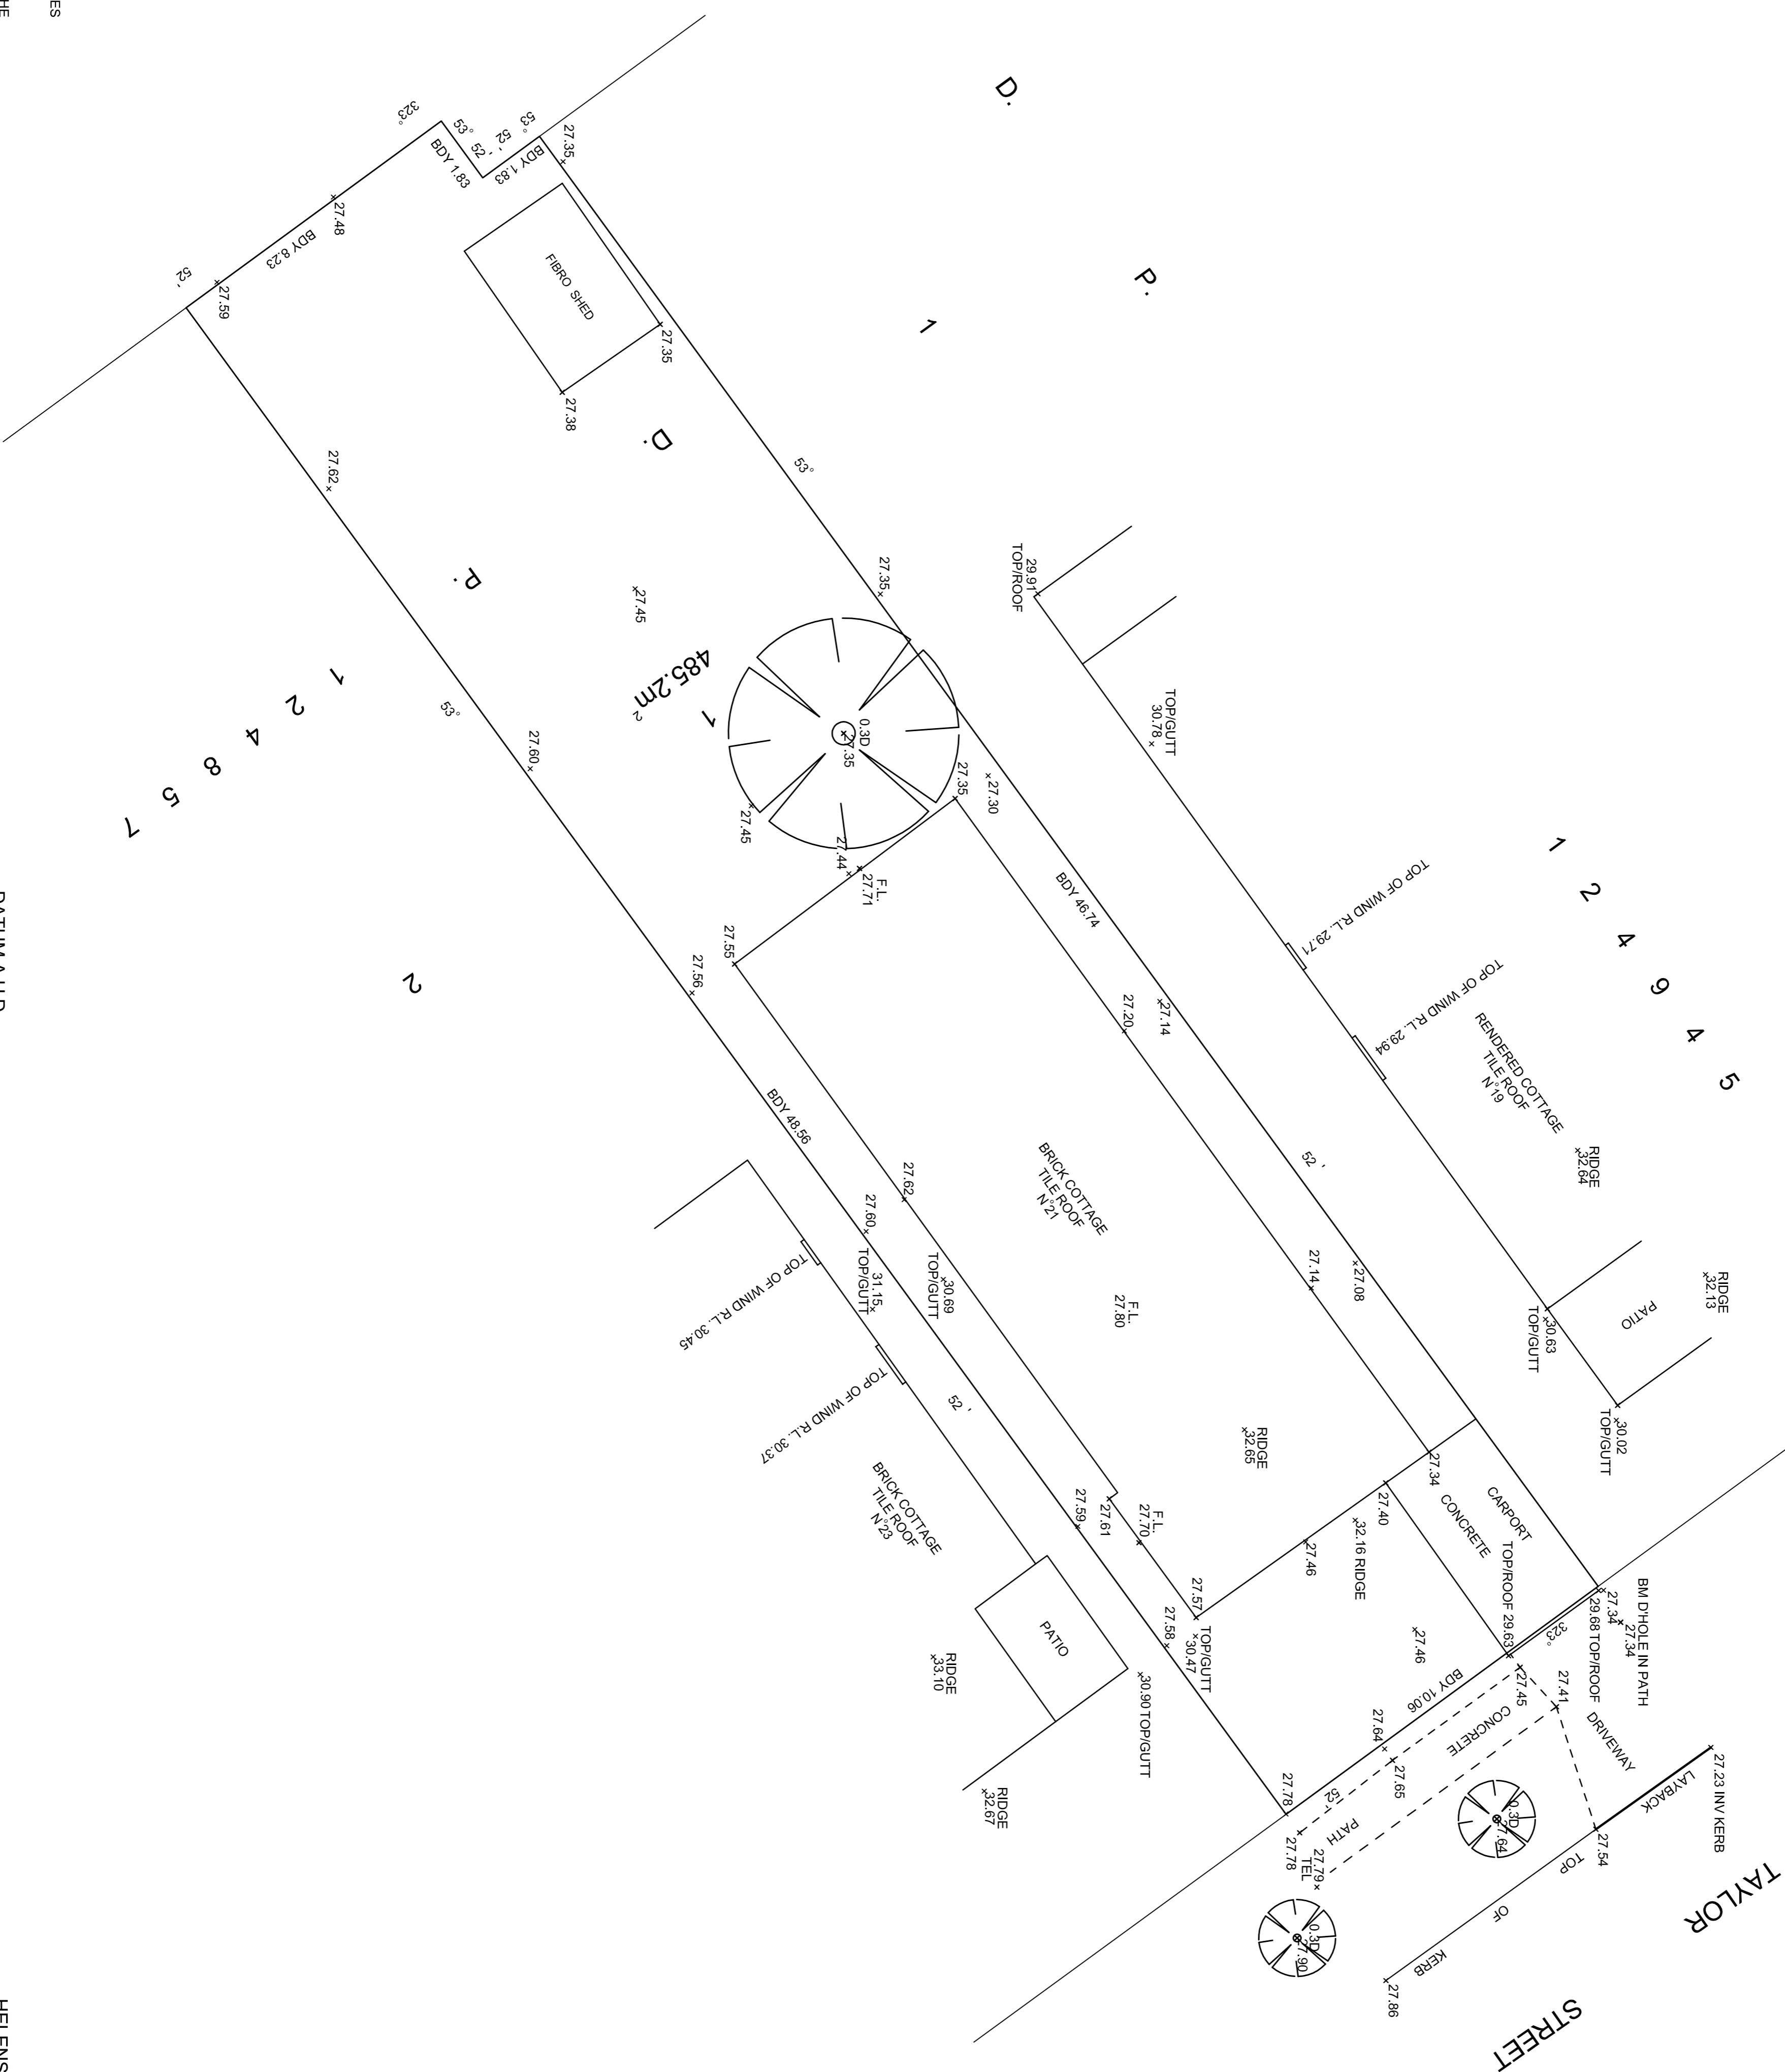

NOTES

THIS PLAN HAS BEEN PREPARED FOR LEVEL INFORMATION ONLY

THE LOCATION OF IMPROVEMENTS IN RELATION TO THE BOUNDARIES HAS NOT BEEN INVESTIGATED

CRITICAL DIMENSIONS SHOULD BE CONFIRMED BY SURVEY

PRIOR TO ANY DEMOLITION, EXCAVATION OR CONSTRUCTION ON THE

SERVICES THAT ARE NOT SHOWN ON THE PLAN WERE NOT VISIBLE AT THE TIME OF THE SURVEY

THE LOCATION OF UNDERGROUND SERVICES NO INVESTIGATION OF UNDERGROUND SERVICES HAS BEEN MADE

ALL REASONS AND DIMENSIONS HAVE BEEN COMPILTED FROM DIMENSIONS AVAILABLE AT THE TIME OF THE SURVEY

THIS PLAN AND TITLE OFFICE AND MAY BE SUBJECT TO REDEFINITION

DATUM A.H.D.
SCALE 1:100
JUNE 2014
REF 16-059

HELENSBURGH SURVEYING SERVICES
PO BOX 2004 TARRAWANNA NSW 2518
PHONE/FAX (02)42838518
MOBILE 0418410771
EMAIL - boo221@bigpond.net.au