

Signatures and seals only.

The Mayor Seal of the Council
of the City of Goulburn is herewith
affixed in accordance with a resolution
of Council passed on the 25th day of May 1983.


K. Cole
Mayor
T. May
Town Clerk



Council Clerk's Certificate

I hereby certify that -
(a) the requirements of the Local Government Act, 1933
have been complied with by the applicant in relation to the
proposed subdivision.
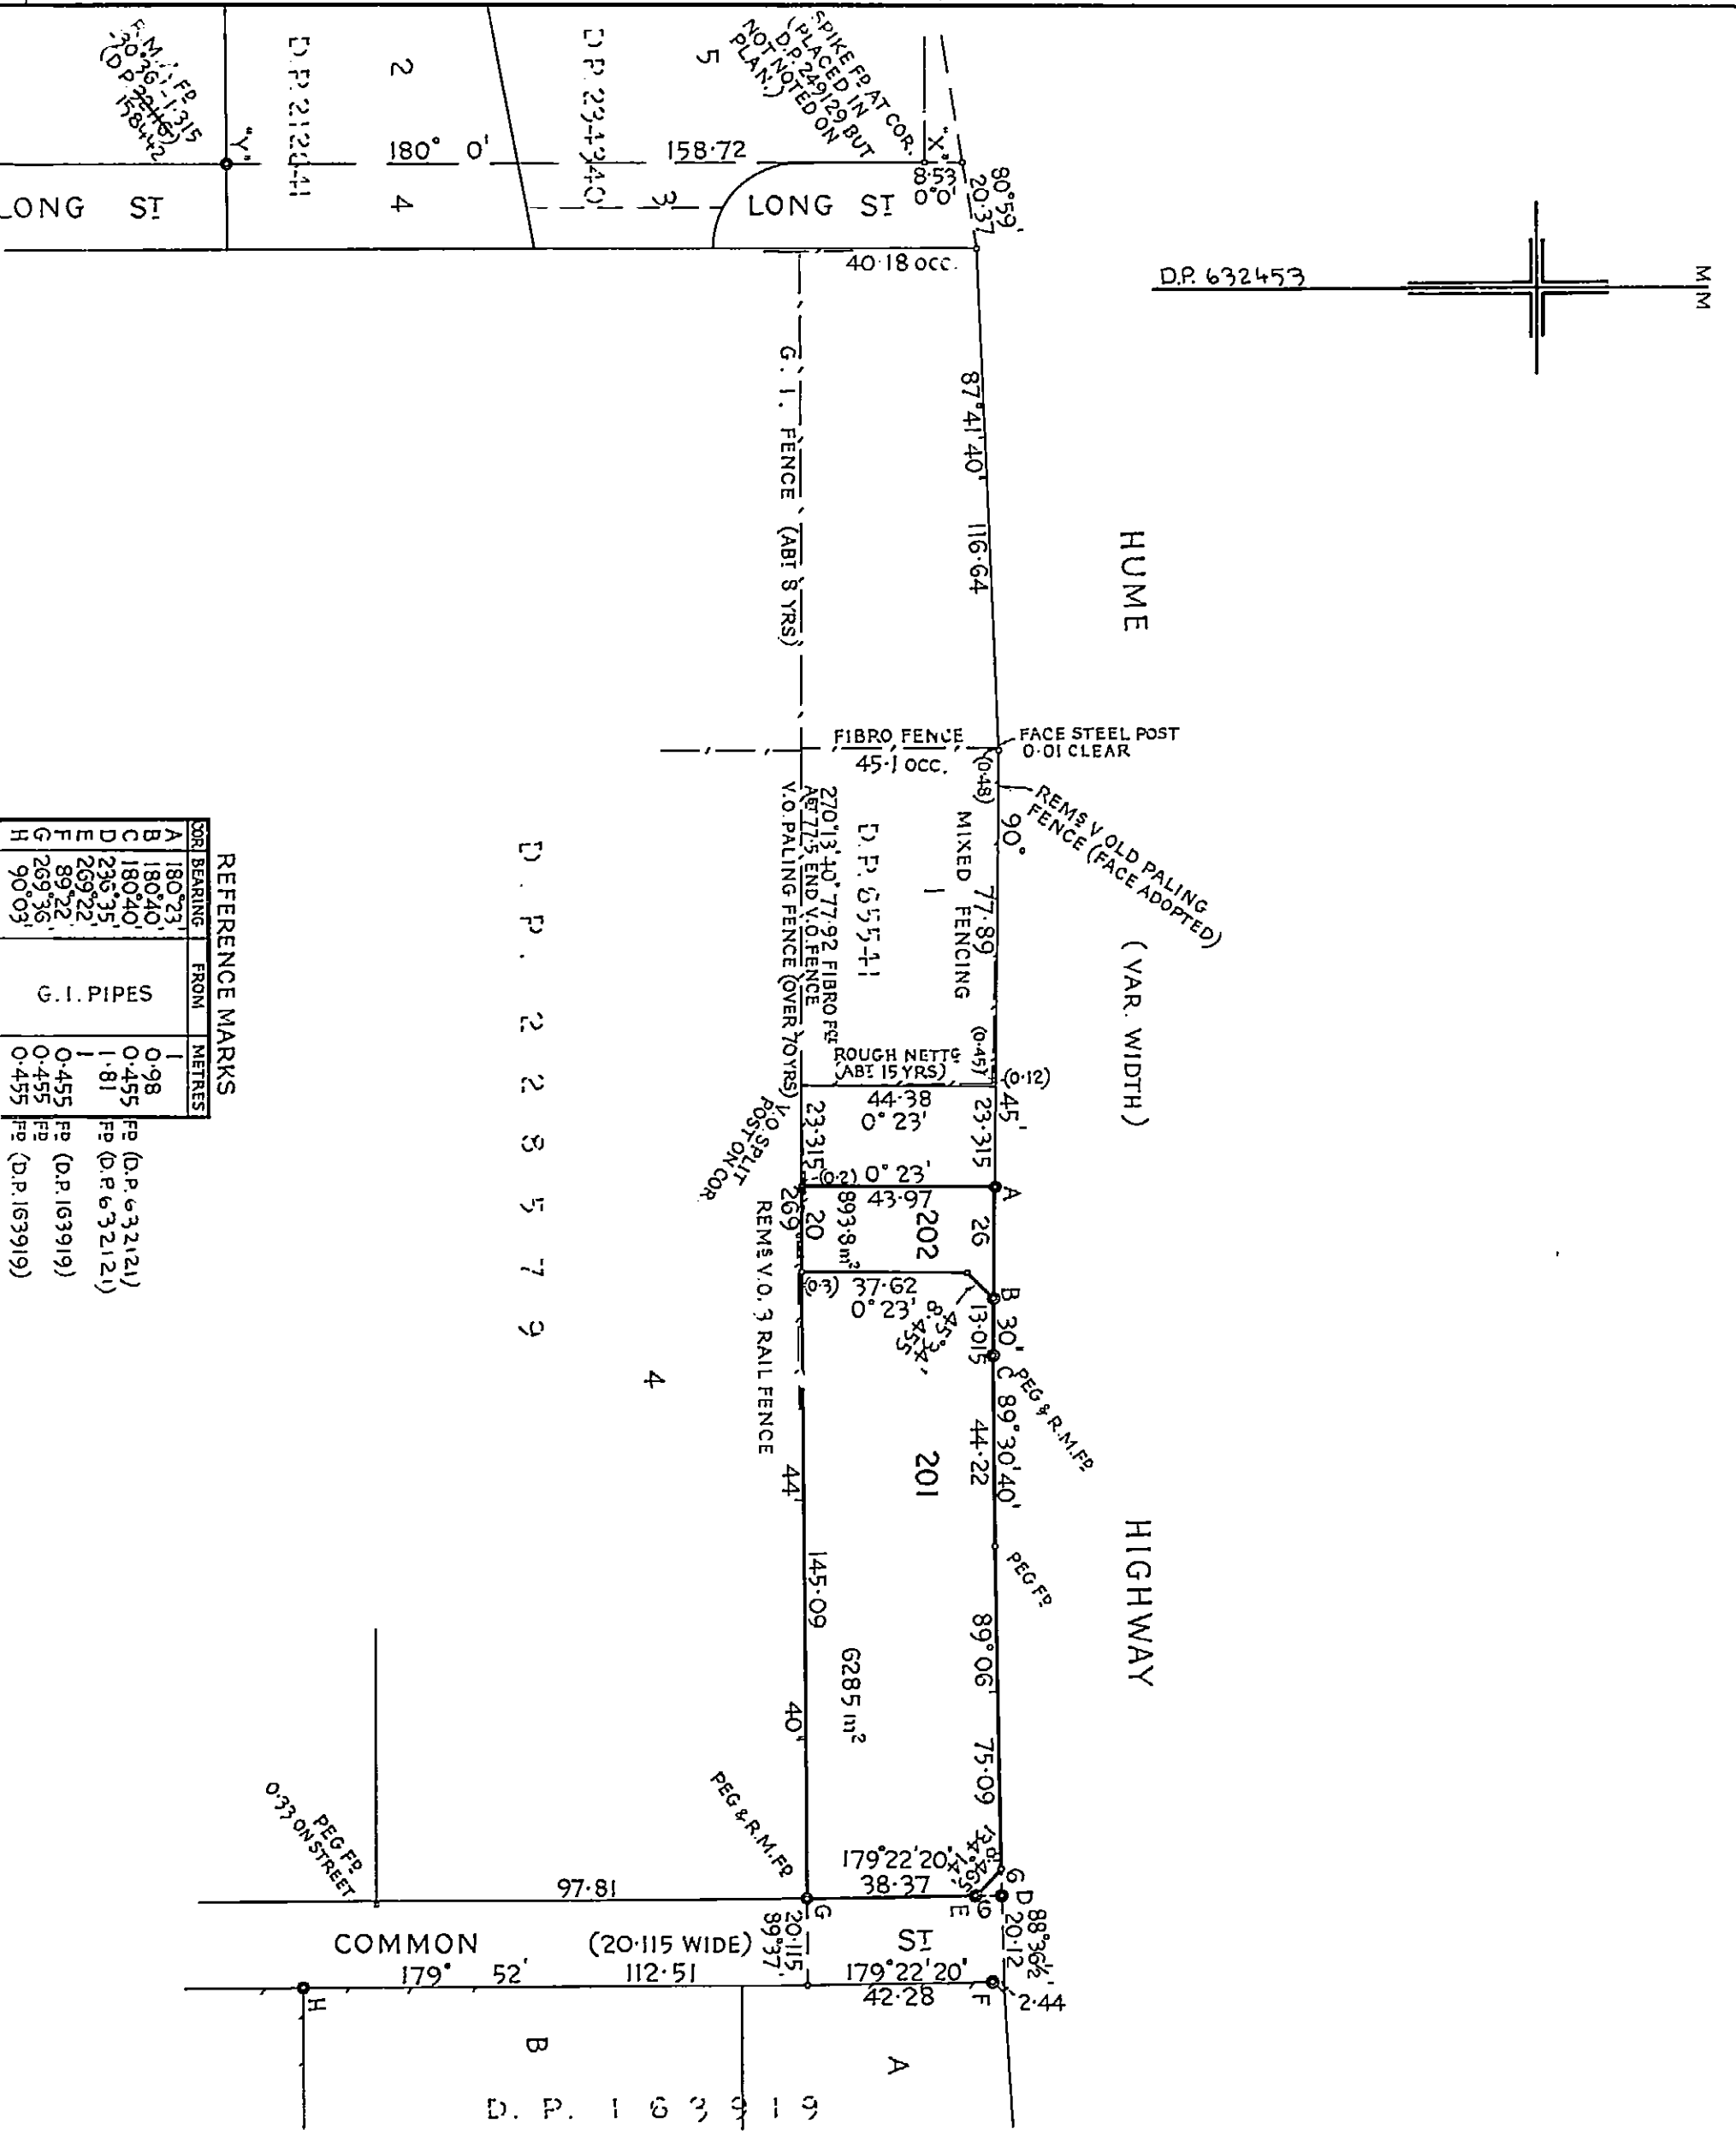

REF. MARK	Bearing	From	Metres
A	180° 23'	1	0.98
B	180° 40'	1	0.455
C	180° 40'	1	0.455

R.M.'s PE AT G & G PLACED BY MR. H.E. GILLETT
(UNREGE PLAN DATED 10-9-1951).
OTHER MARKS PE LOT 201 PLACED BY
MR. K.F. BROWN (CURRENT R.P.A. DATED
4-11-1982). R.A. 57371

WARNING: CREASING OR FOLDING WILL LEAD TO REJECTION

SURVEYOR'S REFERENCE: 14504

D.P. 632453

Registered: 28-10-1983

C.A. No 30/82 OF 25-1-1983

Title System: OLD SYSTEM

Purpose: SUBDIVISION

Ref. Map: TOWN OF GOULBURN (SH.2)

Last Plan: D.P. 632121

PLAN OF SUBDIVISION OF PART
PORTION 20.

CONV. No. 113 BOOK 2076.
No. 595 BK. 2898.
PT. No. 802 BK. 3156.

Reduction Ratio 1:1250
Lengths are in metres.

City: Goulburn
Locality: Goulburn

Parish: Towrang
County: Argyle

Signature: [Signature]
(Delete if inapplicable).

1. Grandlay Roger Barclay, Fitzhardinge
or D.A. Barclay, Goulburn, 2550 (A.5357).
a surveyor registered under the Surveyors Act, 1923, as
amended, hereby certifies that the survey represented on this
plan is accurate and has been made with due care and skill
in accordance with the Survey Practice Regulations, 1933, and was completed on 7
17th December, 1982.

Signature: [Signature]
Surveyor registered under Surveyors Act, 1923, as amended.
Deputy of the Surveyor.
Strike out either (1) or (2) (insert date of survey).

Panel for use only for statements of intention
to dedicate public roads or to create public res-
erves, drainage reserves, easements or restrictions
as to use.

IT IS INTENDED TO DEDICATE THE
SPALLED CORNER OF HUME HIGHWAY
AND COMMON ST TO THE PUBLIC
AS ROAD.

I, Bruce Richard Davies, Under Secretary for Lands and
Registrar General for New South Wales, certify that this
negative is a photograph made as a permanent record of a
document in my custody this day.

31st October, 1983