


Bearings on this plan relate to Magnetic North from D.P. 217130

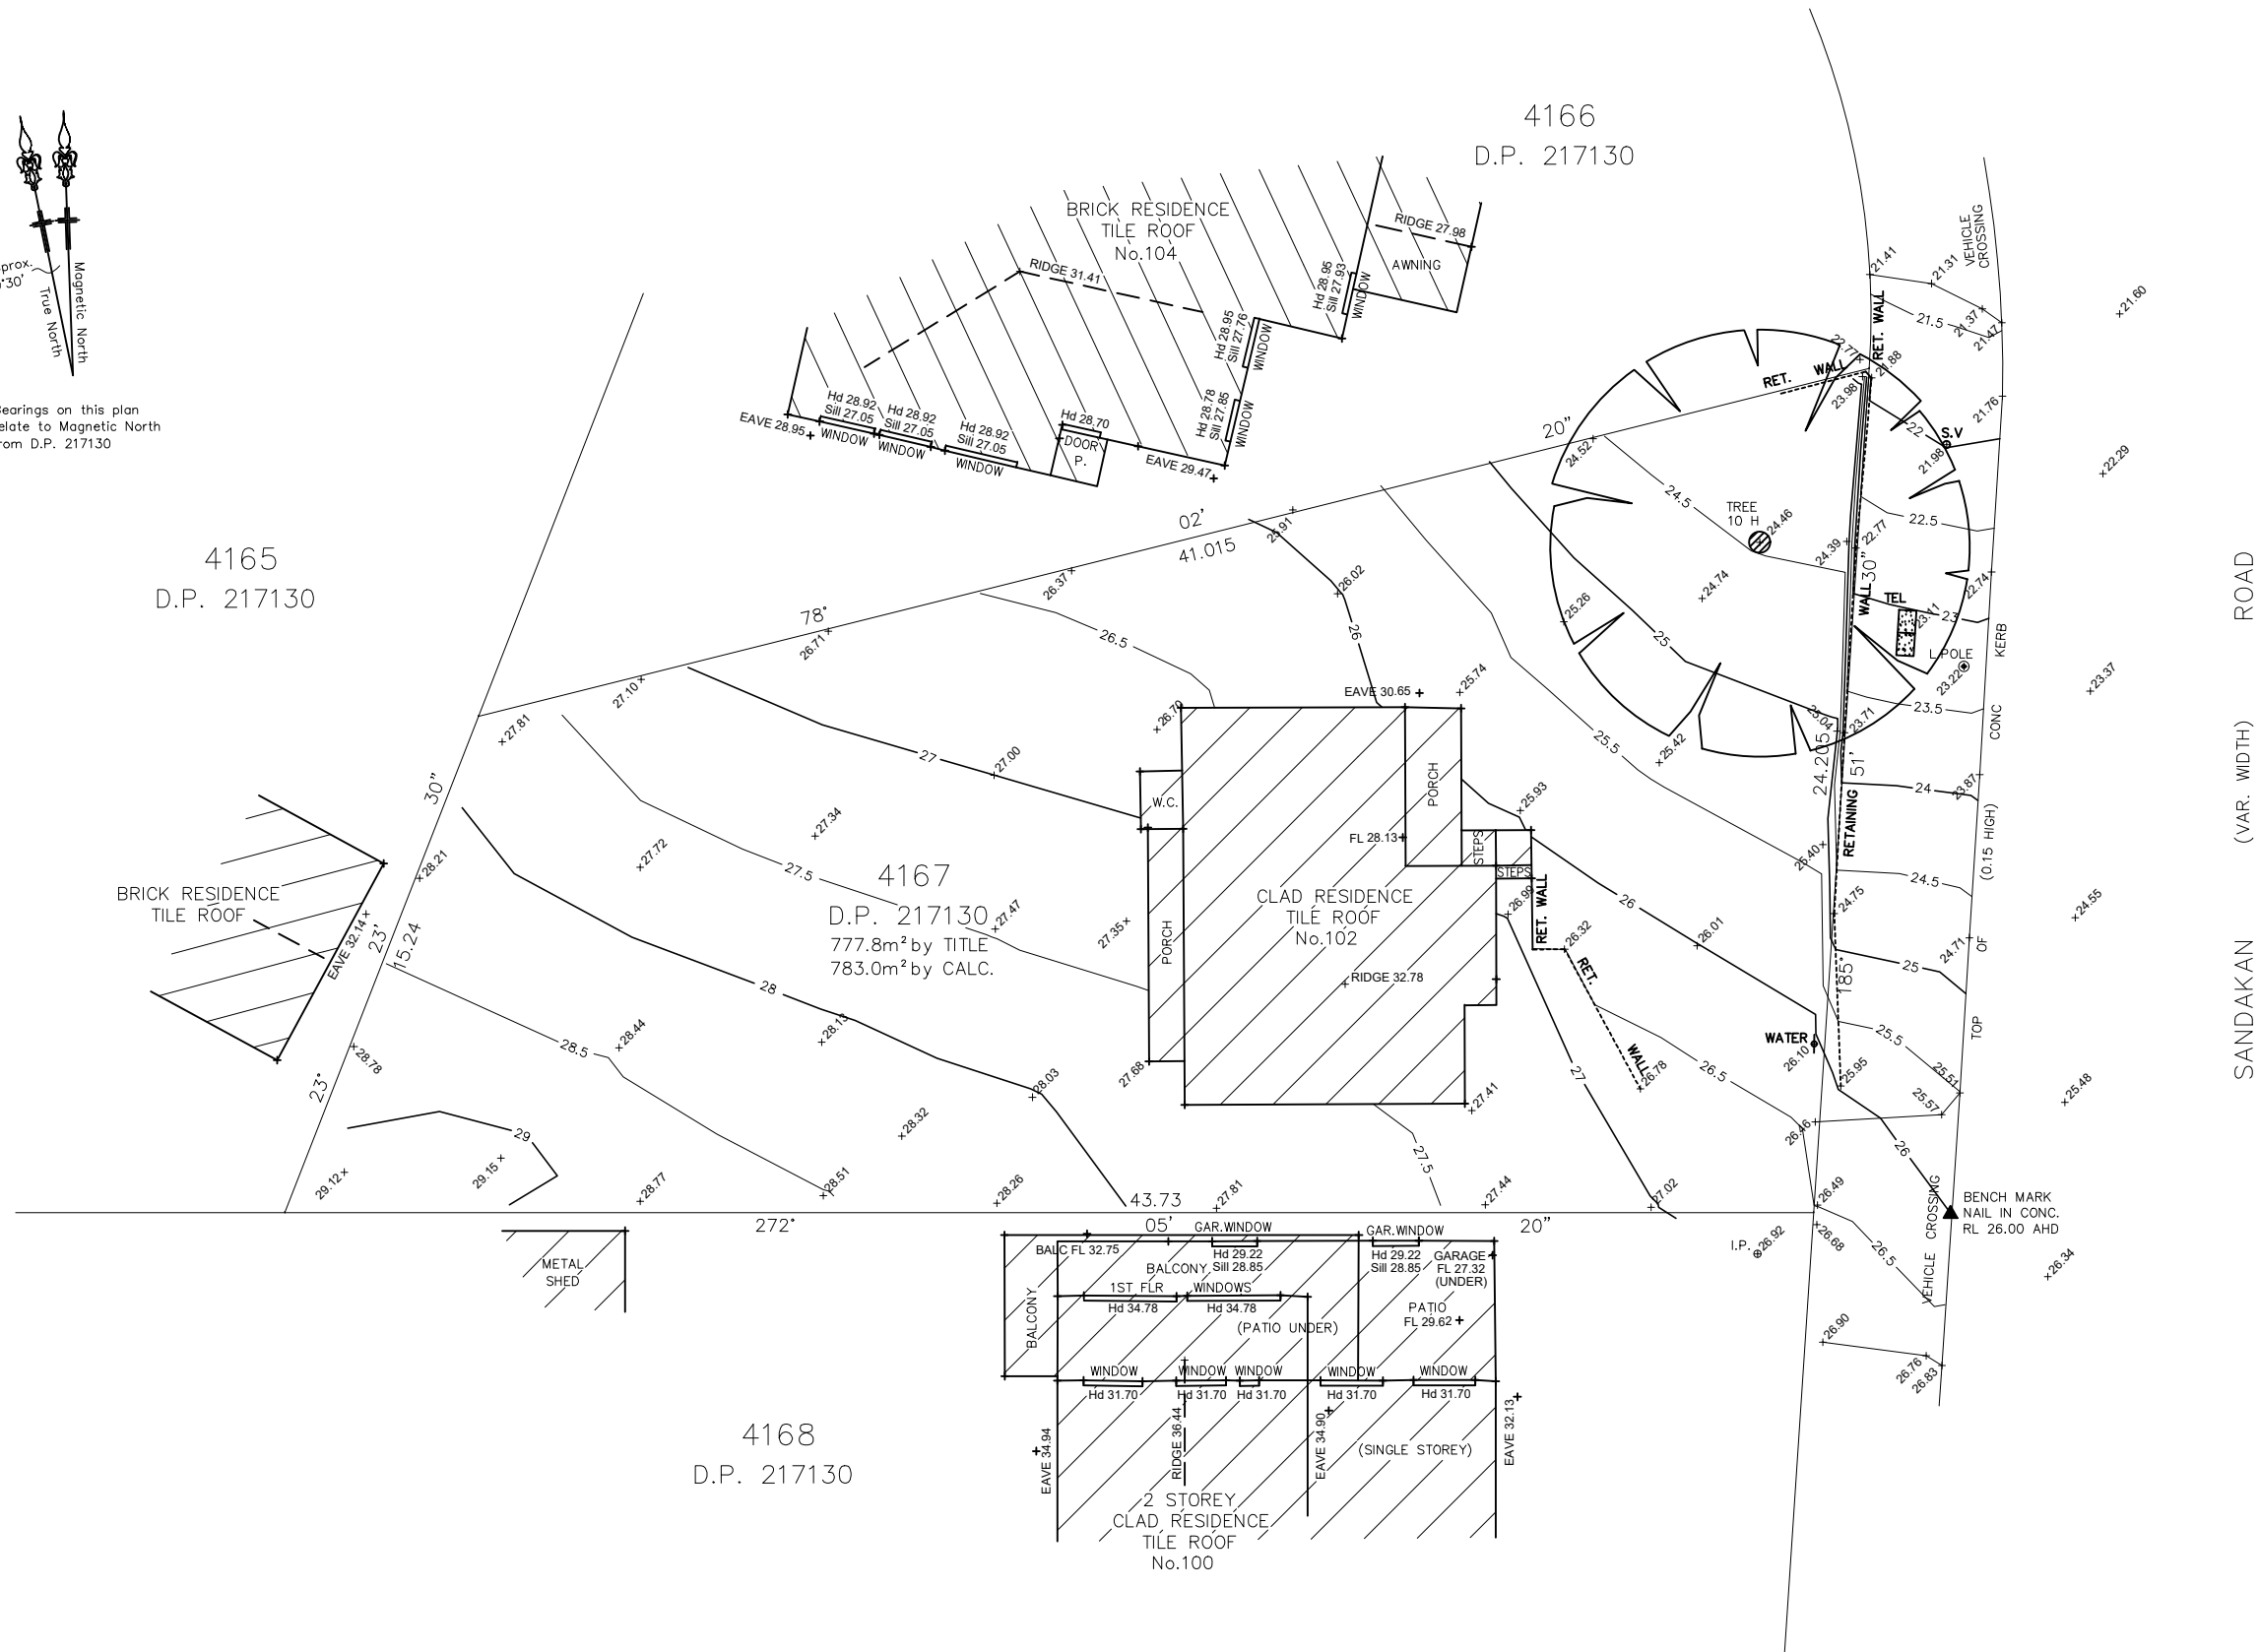

NOTES:

- 1) ORIGIN OF LEVELS TAKEN FROM SSM 131679 (RL 37.815 A.H.D.) CLASS B
- 2) ALL AREAS AND DIMENSIONS HAVE BEEN COMPILED FROM PLANS MADE AVAILABLE AT THE L.R.S AND ARE SUBJECT TO FINAL SURVEY.
- 3) NO BOUNDARY INVESTIGATION HAS BEEN CARRIED OUT, RELATIONSHIP OF IMPROVEMENTS AND DETAIL TO BOUNDARIES ARE DIAGRAMMATIC ONLY AND SPECIFIC DETAILS, IF CRITICAL, WILL REQUIRE FURTHER SURVEY.
- 4) WARNING: IF IT IS INTENDED TO ERECT ANY IMPROVEMENTS, PARTICULARLY ALONG OR NEAR BOUNDARIES OR EASEMENTS, A SETOUT SURVEY SHOULD BE UNDERTAKEN.
- 5) ONLY SPOT LEVELS SHOULD BE USED FOR CALCULATIONS OF QUANTITIES WITH CAUTION. CONTOURS HAVE BEEN INTERPOLATED FROM SPOT HEIGHTS TAKEN AND ARE APPROXIMATE ONLY.
- 6) NO INVESTIGATION OF UNDERGROUND SERVICES HAS BEEN MADE. ALL RELEVANT AUTHORITIES SHOULD BE NOTIFIED PRIOR TO ANY EXCAVATION ON OR NEAR THE SITE.
- 7) SERVICES THAT ARE NOT SHOWN ON THE PLAN WERE NOT VISIBLE AT THE TIME OF SURVEY.
- 8) ADJOINING BUILDING, WINDOW, RIDGE & EAVE HEIGHTS HAVE BEEN OBTAINED BY AN INDIRECT METHOD AND ARE ACCURATE FOR PLANNING PURPOSES ONLY. TREE DIMENSIONS ARE APPROXIMATE.



TM
DIAL BEFORE YOU DIG
SHOULD BE CONTACTED
PRIOR TO ANY EXCAVATION ON SITE

TM: trade mark of Association of Australian Dial Before You Dig Services Ltd; used under licence.

TITLE SEARCH FOR LOT 4167 IN D.P.217130 INDICATES:

— RESERVATIONS AND CONDITIONS IN THE CROWN GRANT(S)

ECS Surveying Pty Ltd

Email: ecssurveying@gmail.com

SYDNEY

P.O. BOX 580 PANANIA, N.S.W. 2213
Ph: 0420-222-650

PLAN SHOWING:

DETAIL & LEVEL SURVEY
OVER LOT 4167 IN
D.P. 217130 KNOWN AS: —
No102 SANDAKAN ROAD,
REVESBY HEIGHTS.

LGA: CANTERBURY-BANKSTOWN	DATE: 07/06/23	REV: 00	AMENDMENTS: DETAIL & LEVEL SURVEY
CLIENT: LIVINGSTON HOMES	SCALE: 1:100(A1) 1:200(A3)	25/06/24	01 UPDATE SURVEY PLAN
DATUM: A.H.D.	CONTOUR INTERVAL: 0.5m		
JOB REF: 22060			
SHEET: 1 OF 1			REGISTERED SURVEYOR ID No:1604 IVAN BABIC