




# HUNTER WATER CORPORATION

A.B.N. 46 228 513 446

ArcGIS Web Map


Enquiries: 1300 657 657

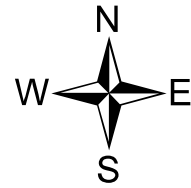

RATEABLE PREMISE NO.: 4310129896

LOT/SECTION/DP: 1/3/758250

PROPERTY ADDRESS: 29 GREY ST CLARENCE TOWN, 2321

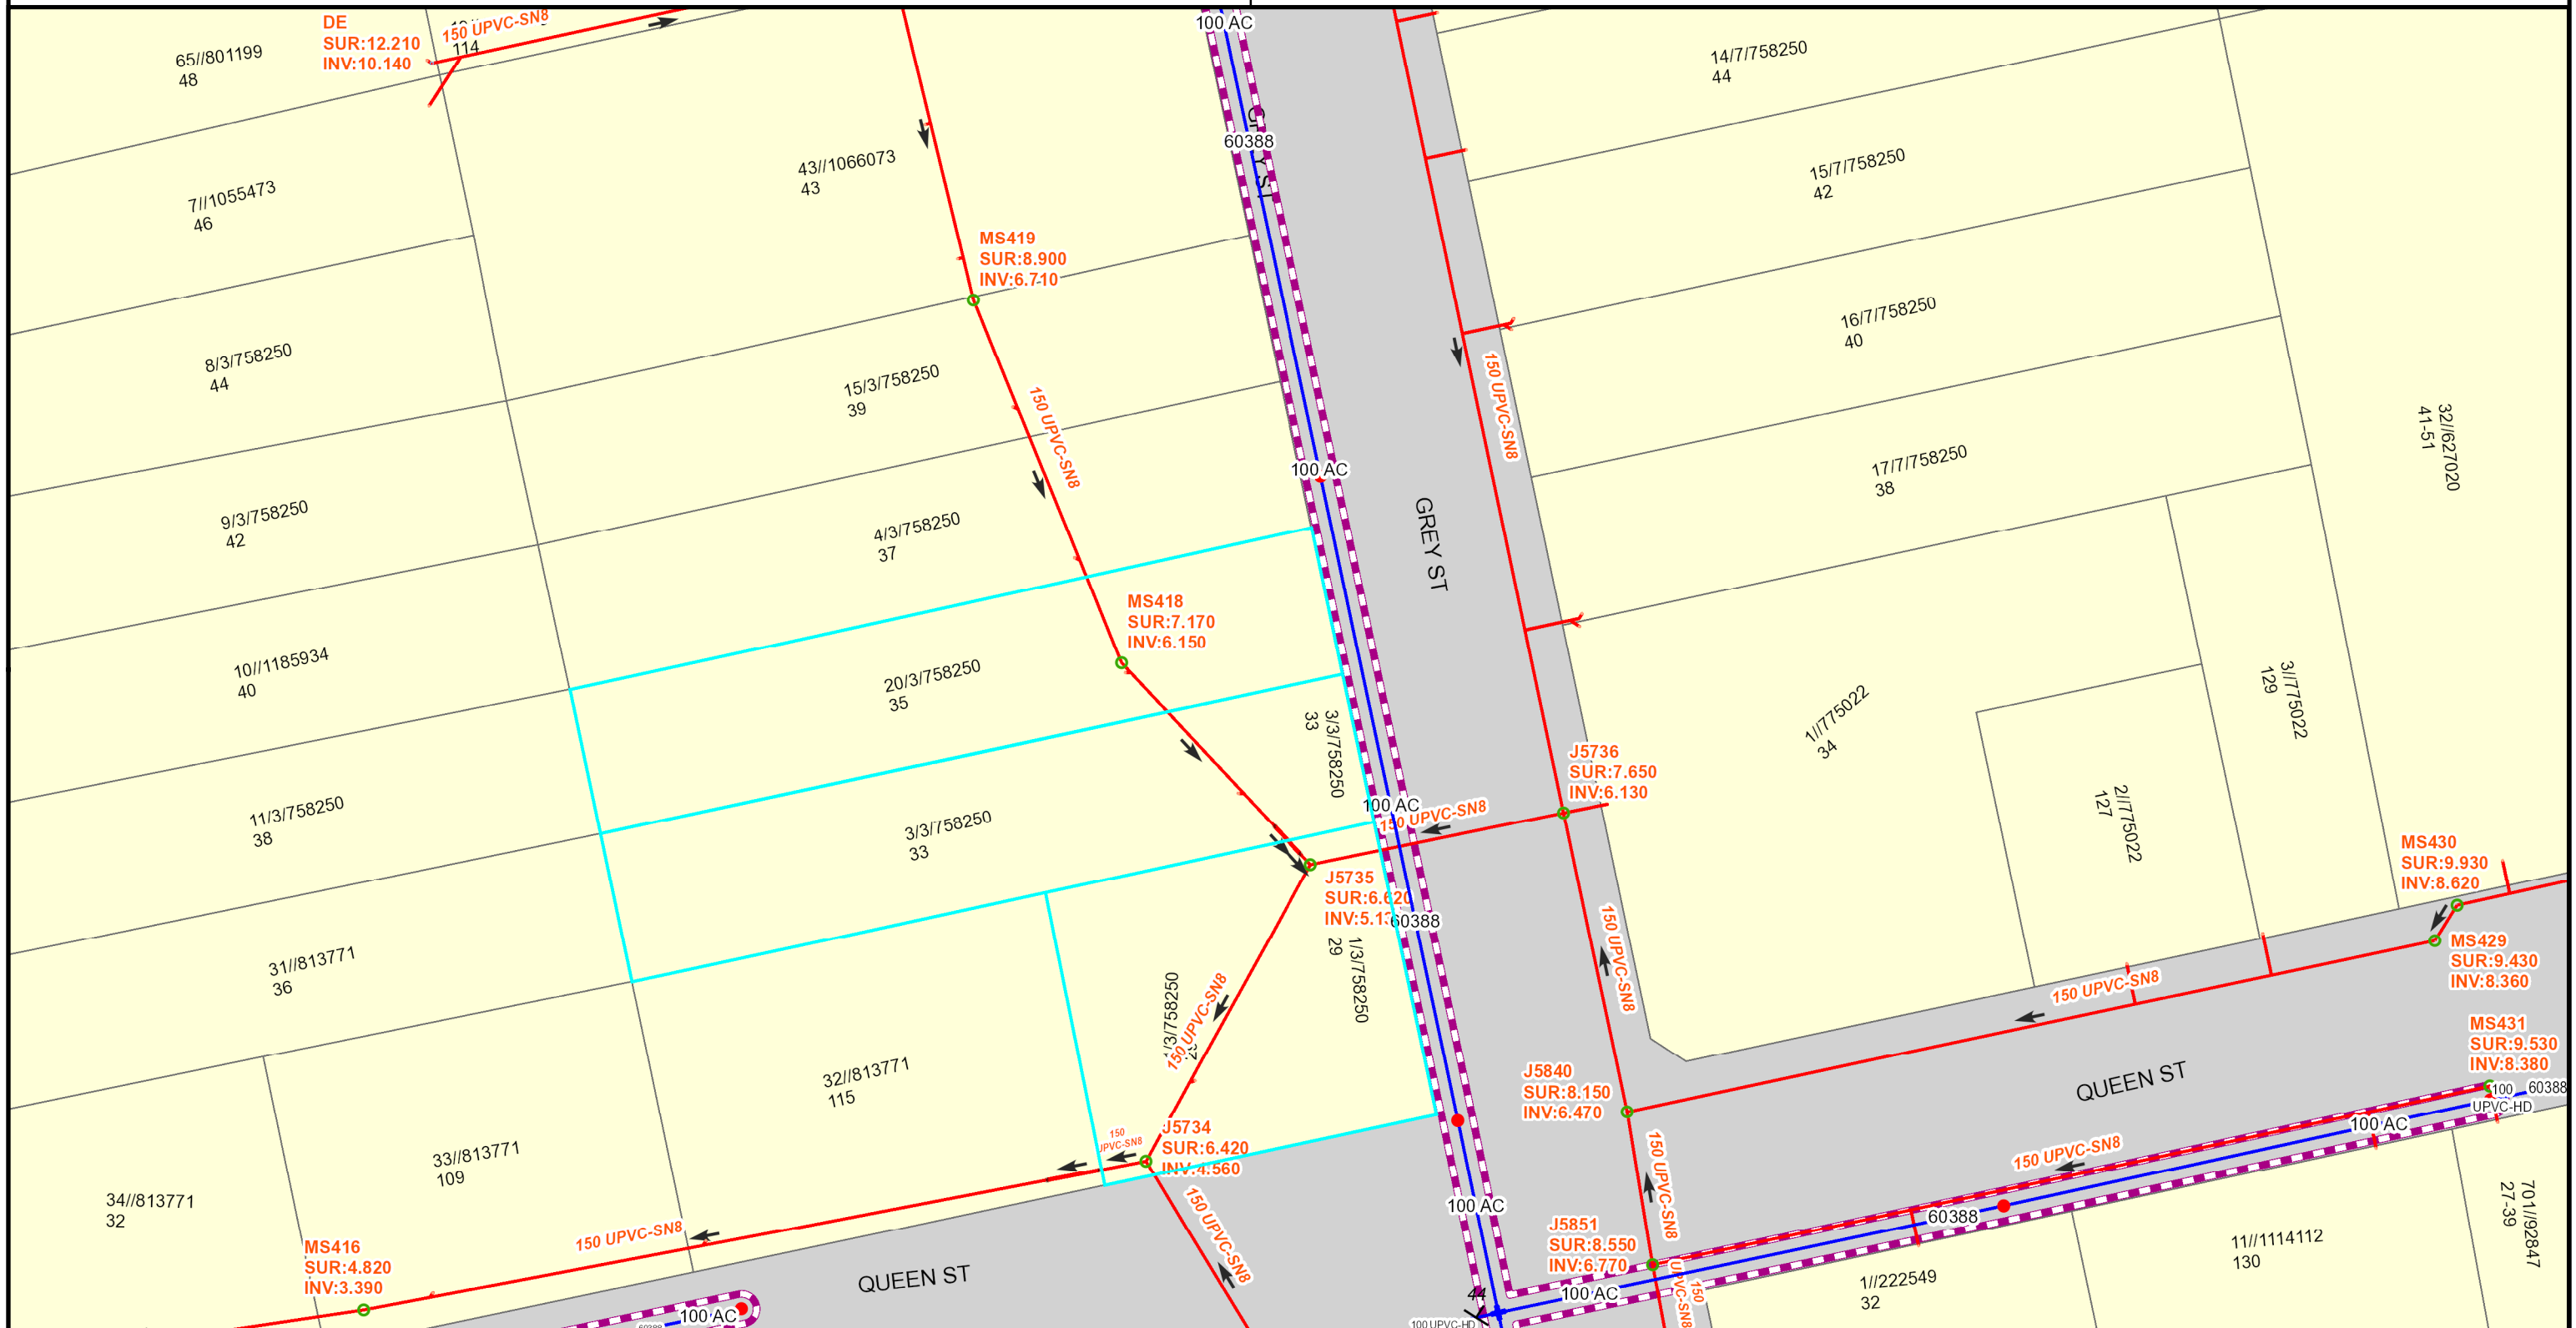

Date: 25/09/2024

Scale: at A3 1:1,000

CADASTRAL DATA © Department Finance, Services & Innovation [Nov 2017].  
Modified [25/09/2024] AERIAL DATA © NearMap  
CONTOUR DATA © AAMHatch  
© Department of Planning

SEWER/WATER/RECYCLED WATER/ELECTRICAL  
UTILITY DATA  
© HUNTER WATER CORPORATION

HUNTER WATER ASSETS POSITION ARE  
APPROXIMATE ONLY.  
SUBJECT PROPERTY BOLDED.  
ALL MEASUREMENTS ARE METRIC.

#### IMPORTANT:

ANY INFORMATION ON THIS PLAN MAY NOT BE UP TO DATE AND THE CORPORATION ACCEPTS NO RESPONSIBILITY FOR ITS ACCURACY.