

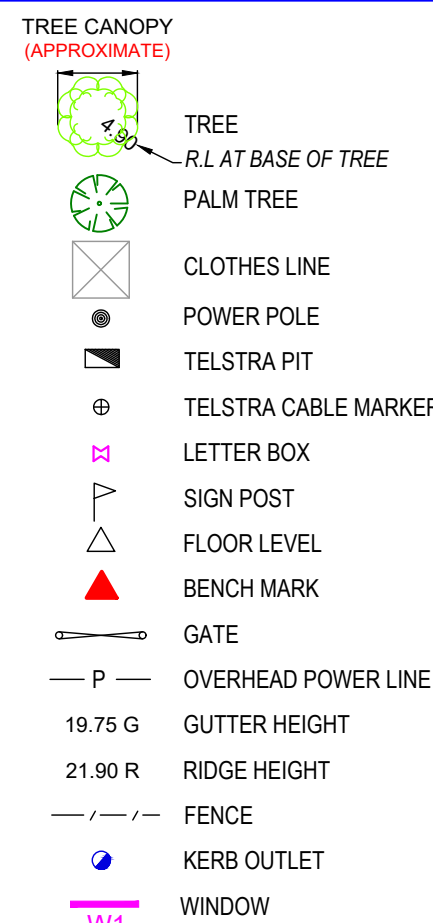


SURVEY LEGEND:

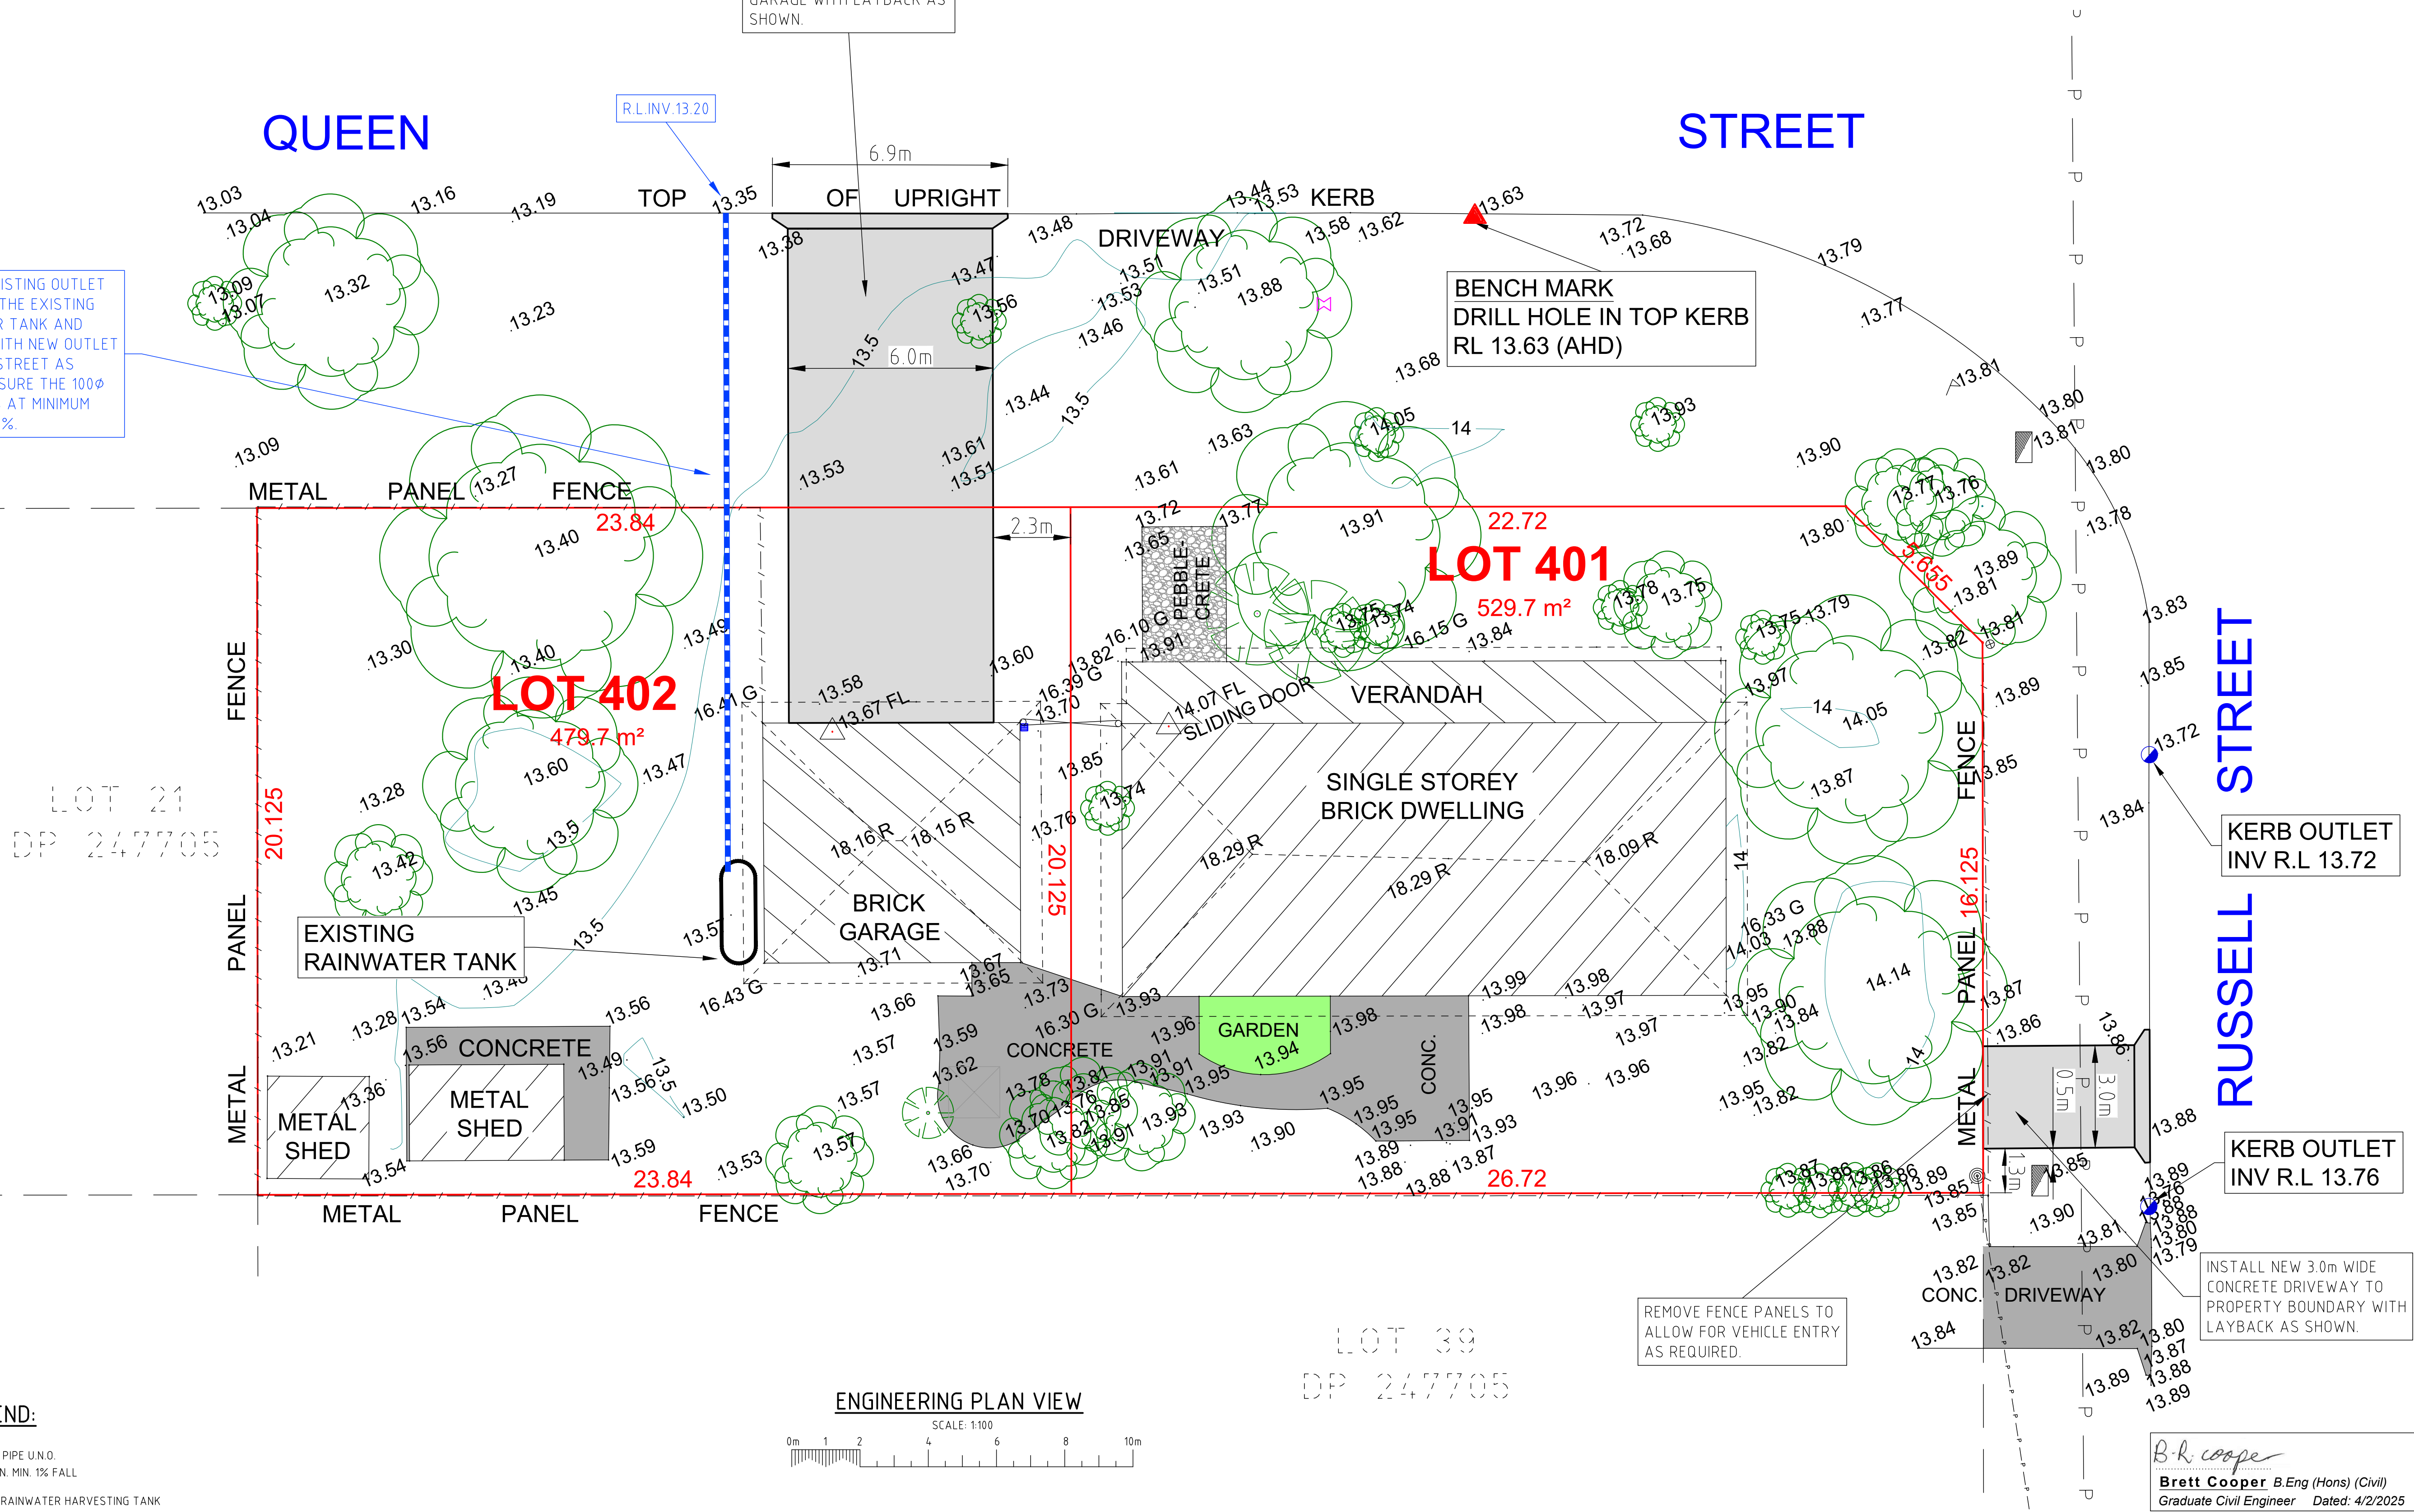

STORMWATER LEGEND:

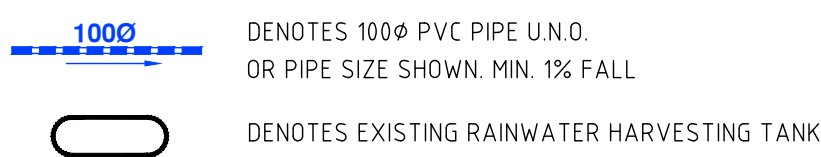

ENGINEERING PLAN VIEW



B.R. Cooper
Brett Cooper B.Eng (Hons) (Civil)
Graduate Civil Engineer Dated: 4/2/2025
NOT FOR CONSTRUCTION

Revisions:

No.	Details	Date	Drawn
B	LOT 401 NEW DRIVEWAY MOVED	04/02/25	BRC
A	ISSUED FOR DA SUBMISSION	30/01/25	BRC

Technical Details:

Azimuth	-	MGA
Datum	-	AHD
Drawn	-	BRETT COOPER (JAN 2025)
Surveyed	-	JN 14/01/2025