
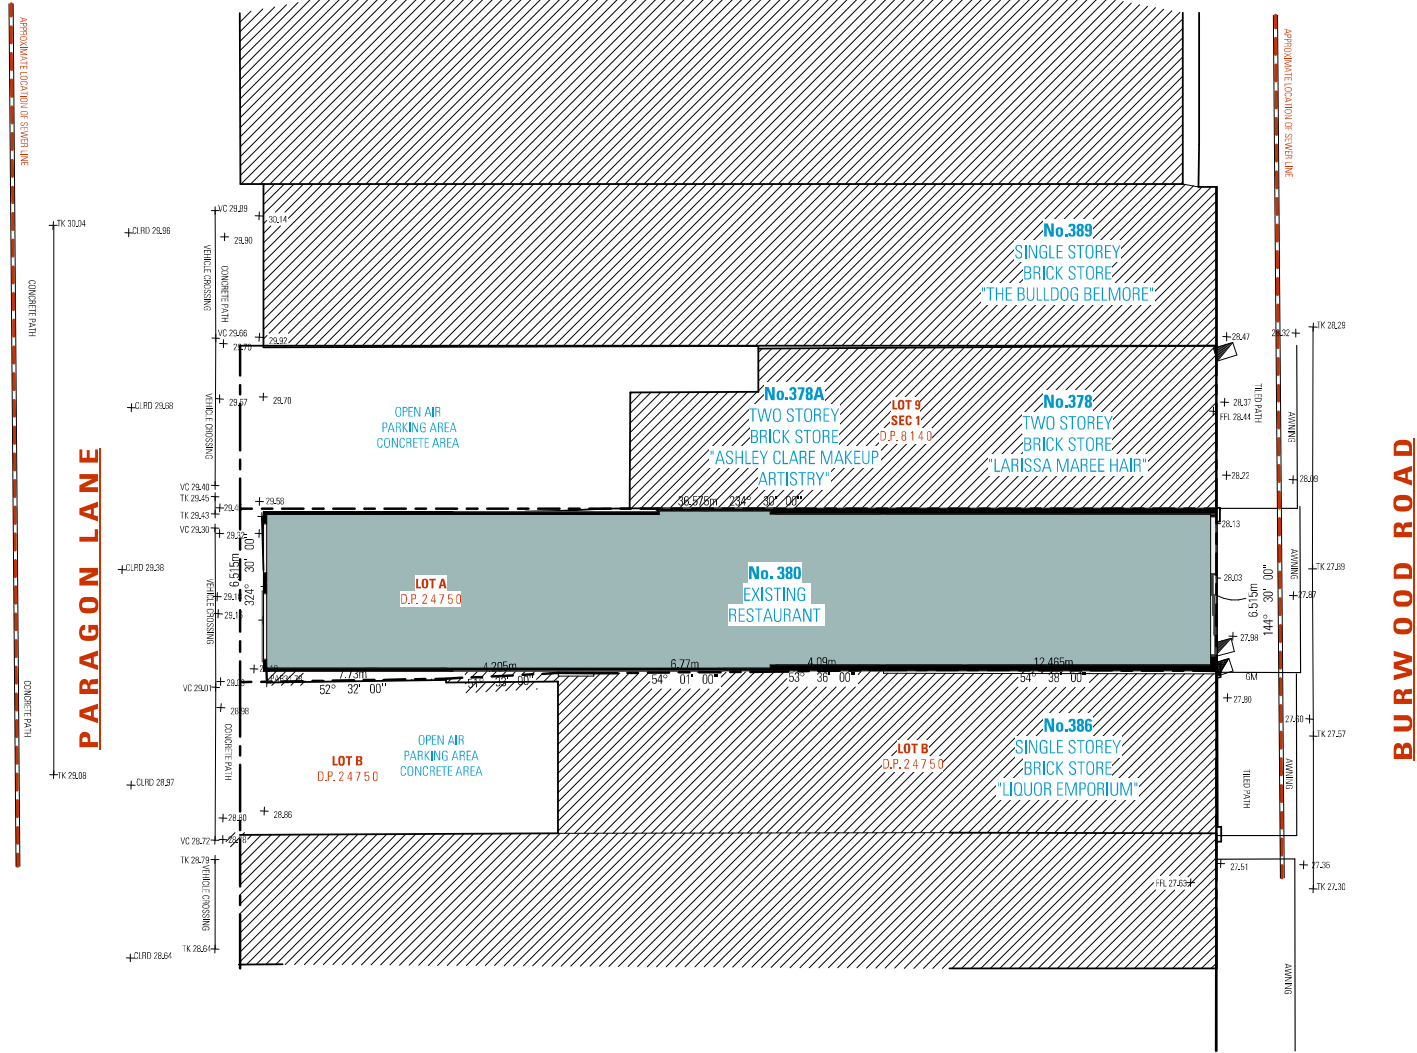


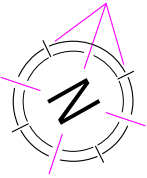

NEIGHBOUR PLAN

NOT FOR CONSTRUCTION

SITE LEGEND		
KEY	ITEM	SYMBOL
	GROUND FLOOR AREA	
	SITE BOUNDARY	

NOTES

1. ALL DIMENSIONS ARE IN MILLIMETERS
2. VERIFY ALL DIMENSIONS ON SITE
3. DO NOT SCALE. USE REQUIRED DIMENSIONS ONLY
4. VERIFY ALL DISCREPANCIES WITH THE DESIGNER
5. ALL WORKS TO COMPLY WITH THE NATIONAL CONSTRUCTION CODE (B.C.A) & AUSTRALIAN STANDARDS

COPYRIGHT

THESE DRAWINGS HAVE BEEN PREPARED BY ES DESIGN AND SHALL REMAIN THE PROPERTY OF THE SAME. NO PORTION OF THESE DRAWINGS, WHETHER IN PART OR WHOLE, SHALL BE USED IN ANY FORM, COPIED OR OTHERWISE, WITHOUT PRIOR WRITTEN PERMISSION OF THE ARCHITECT/DESIGNER. THESE DRAWINGS ARE SUBJECT TO COPYRIGHT LAWS.



ACCREDITED
BUILDING DESIGNER

DESIGN
DRAFTED

MICHEL TOUBA
ADRIAN RISTEVSKI

AHMAD ELLAZ

COMMERCIAL PREMISES

380 BURWOOD ROAD
BELMORE NSW 2192

DRAWING

NEIGHBOUR PLAN

SCALE
ISSUE

1: 200 /
R02 14.10.24

DWG No. 24341 - 003