



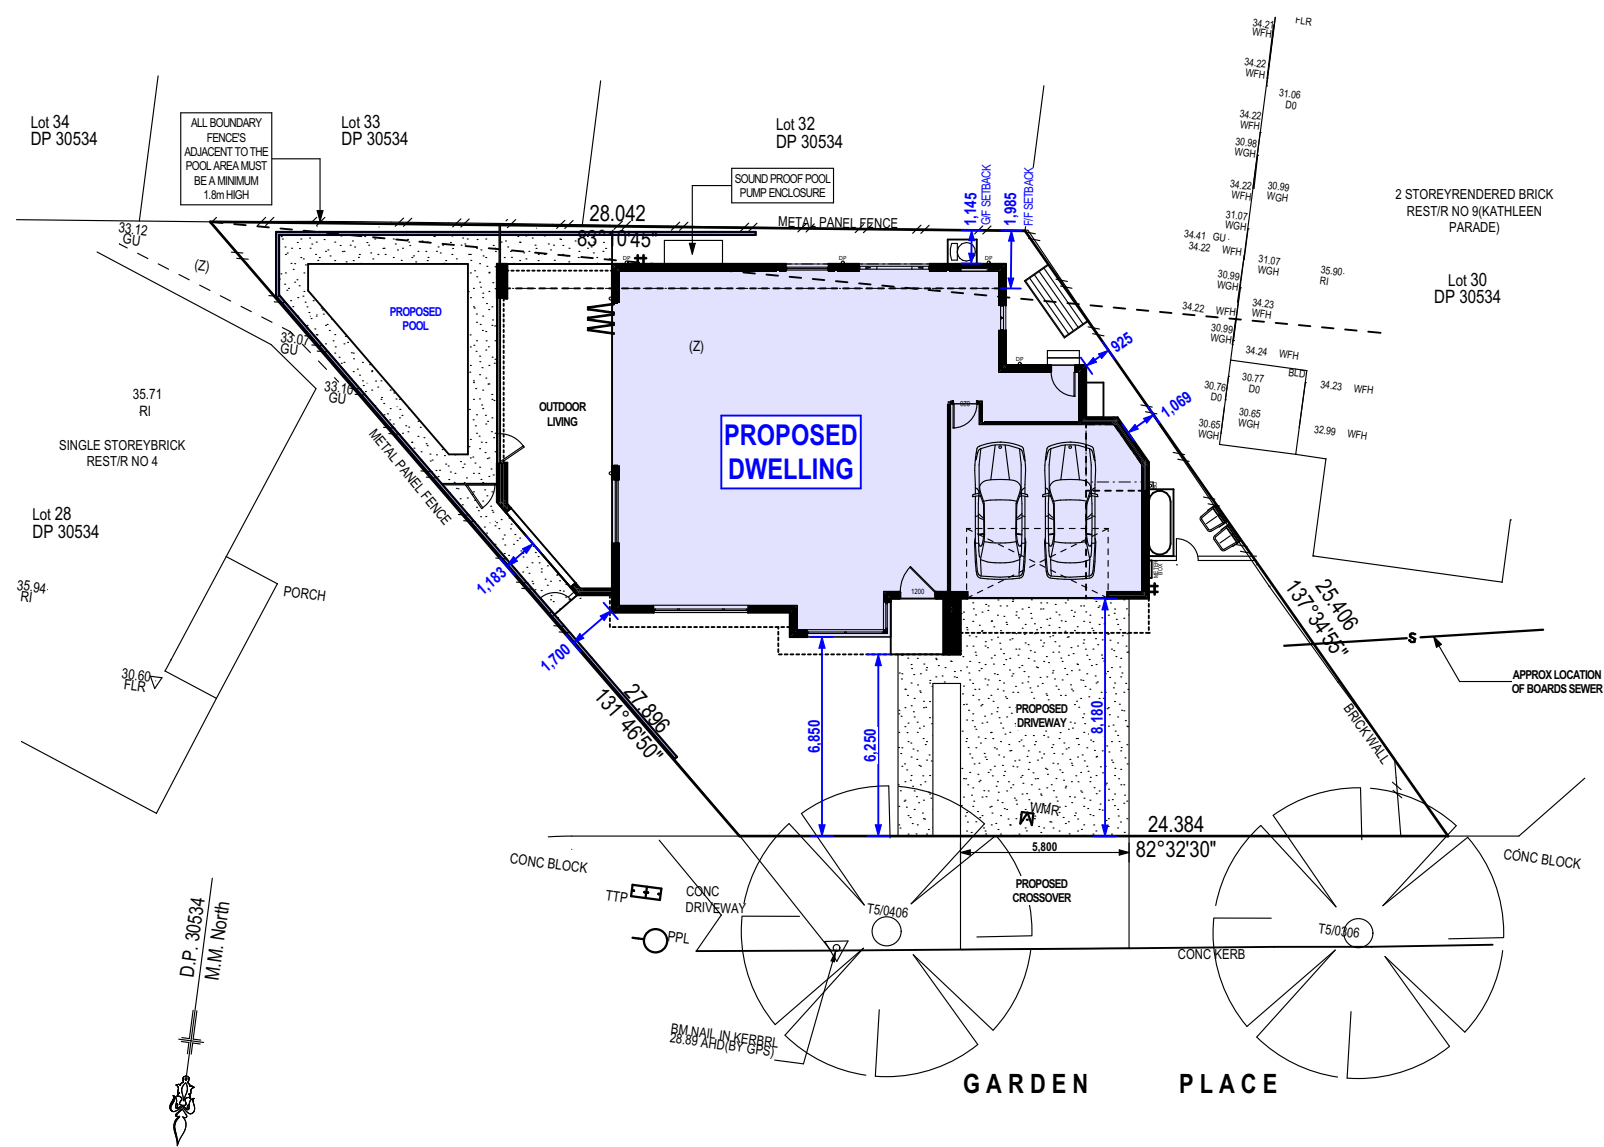

Proposed Site Plan


LOT 29
DP: 30534
562.80m²

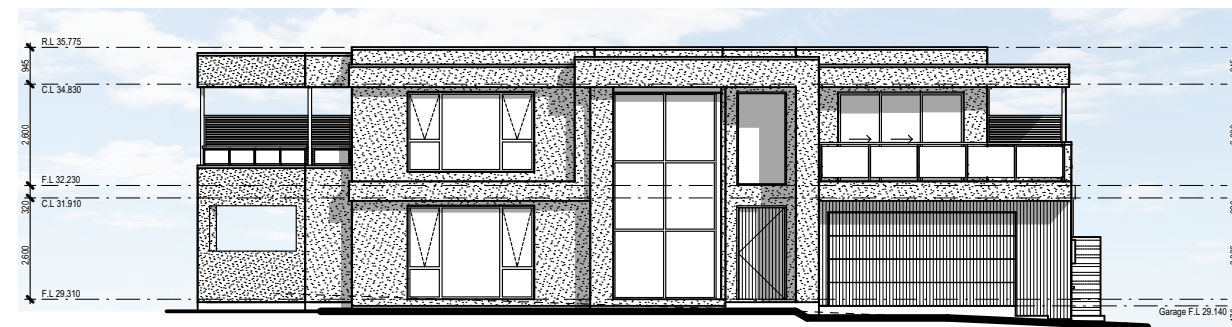


Northern Elevation



Southern Elevation

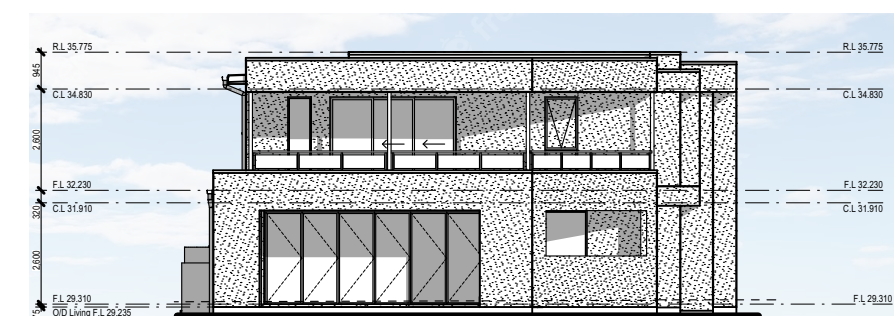

Eastern Elevation

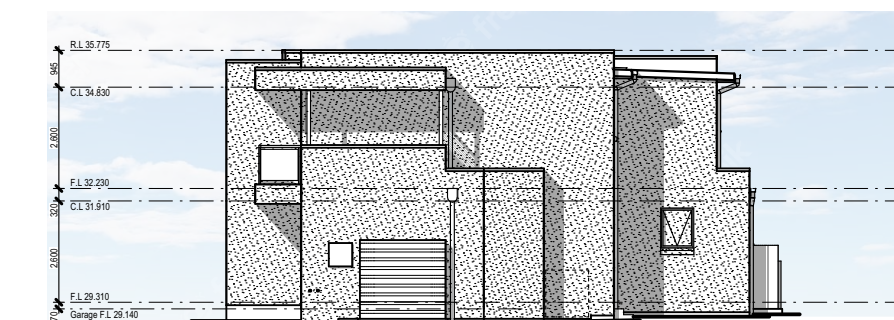

Western Elevation

NOTIFICATION PLAN



TAYLORED
DESIGNS & DRAFTING

Phone: 0401 482 401

Email: info@tayloreddesigns.com.au

Copyright. ©

This plan is the property of Taylored Designs & Drafting and may not be used in whole or part

PROPOSED: Two Storey Dwelling

AT: Lot: 29, DP: 30534
No.2 Garden Place,
Picnic Point NSW 2213