


M. G. A. MERIDIAN

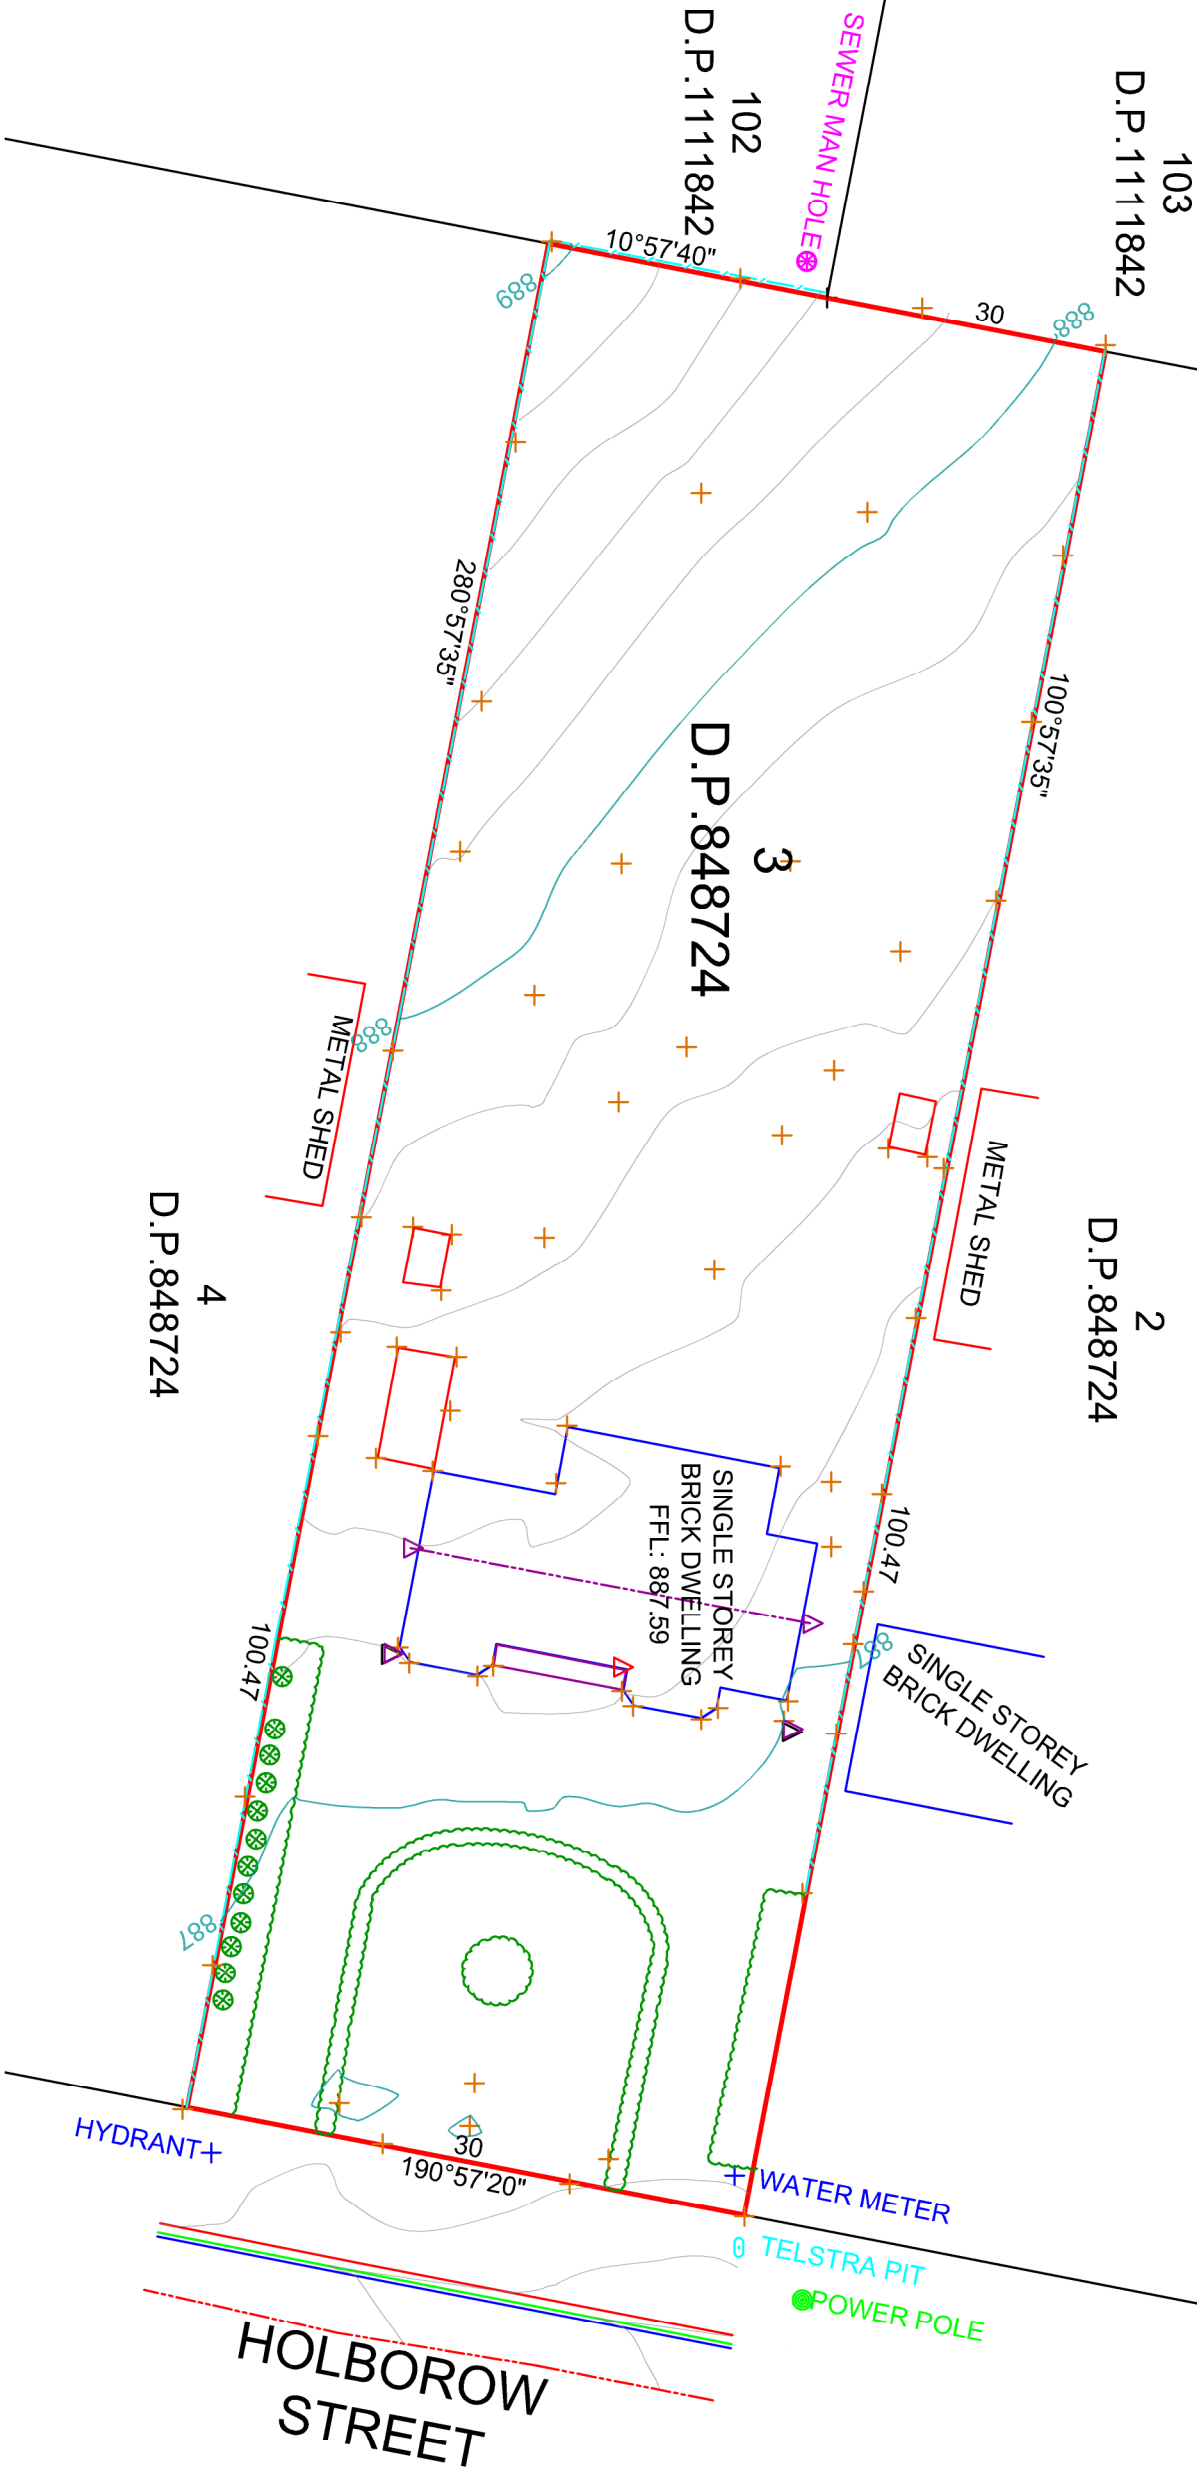

PLAN SHOWING
DETAIL SITE SURVEY
OF LOT 3 IN
D.P. 848724
9 HOLBOROW STREET
CROOKWELL

REFERENCE: 40392

LGA:
UPPER LACHLAN SHIRE


DATE: 20/09/2024

PLAN EDITION: A

PLAN NUMBER:
40392-A-2024-09-20-SD

SCALE: 1:400

SHEET: 1 OF 1

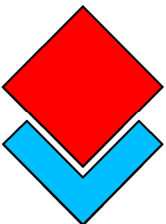

SRD
LAND CONSULTING

GOULBURN: 4823 5100 | YOUNG: 6382 1501
THE LAND CONSULTANT SPECIALISTS
WWW.SRDLAND.COM.AU

Origin of Level: SCIMS
PM 35974
RL: 882.601
Contour Interval: 0.2m
Height Datum: AHD

The plan has been prepared for Detail
purposes for use in the matter.
NOT TO BE USED FOR BOUNDARY
DEFINITION