


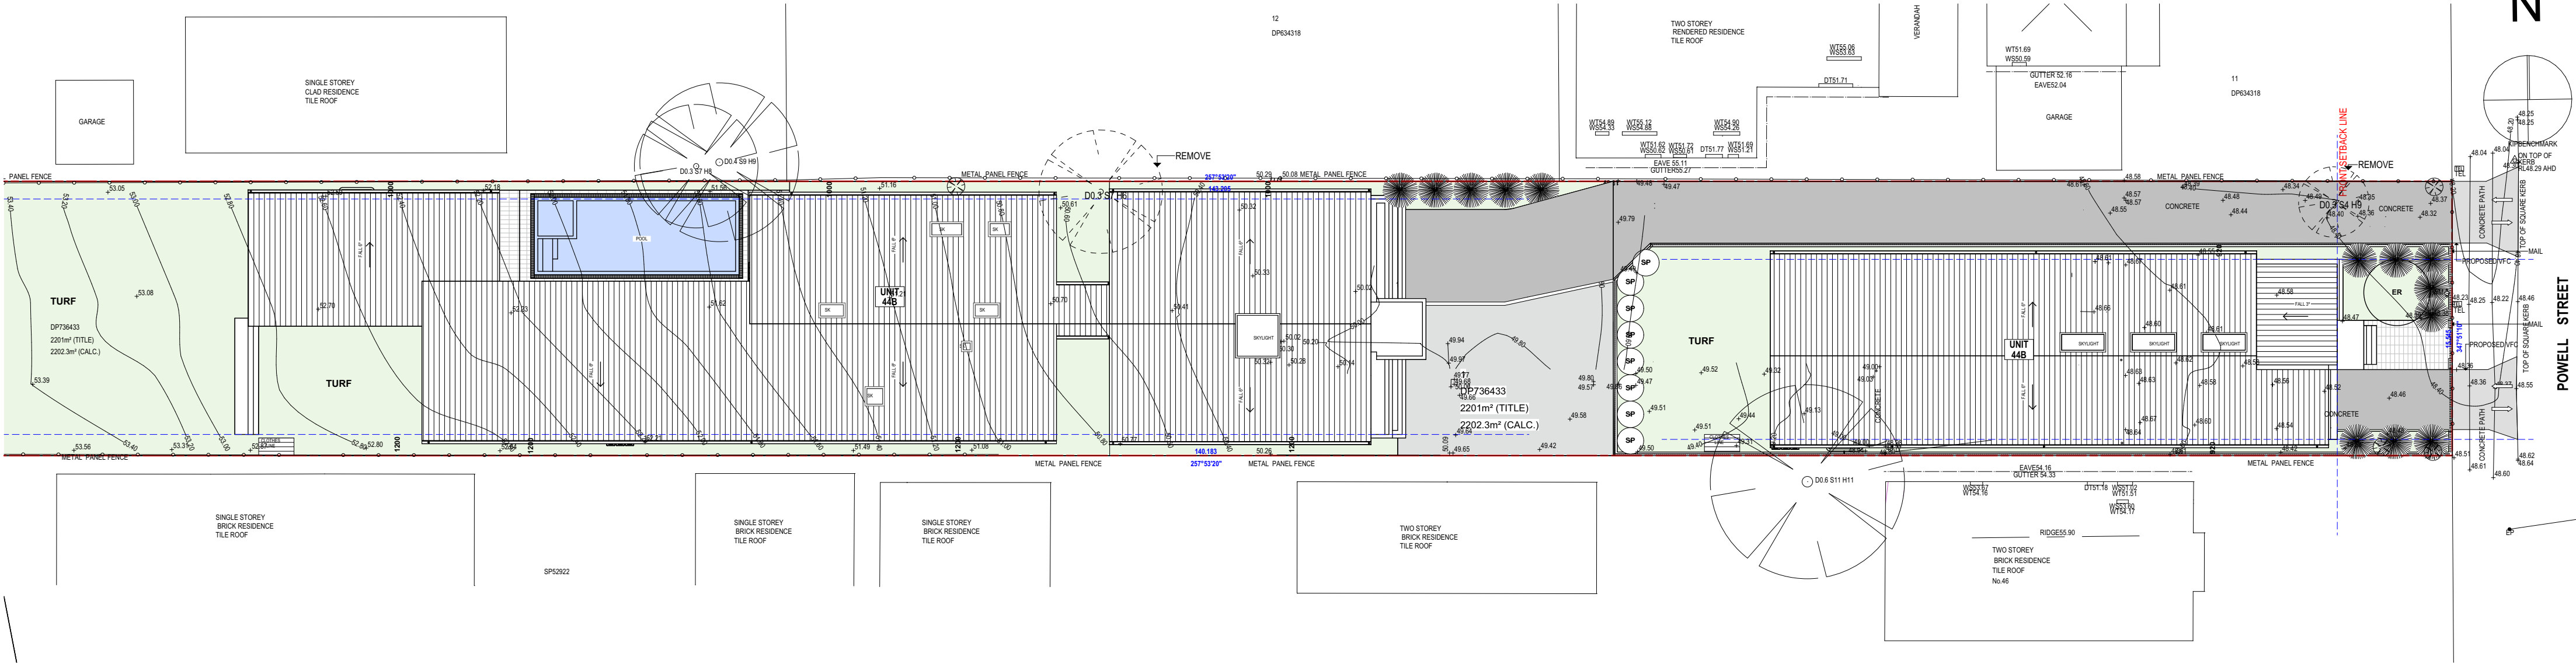

1

LANDSCAPE PLAN

1:250

LEGEND

GRASS
RETAINING WALL
MULCHED AREA
HEDGING
EVERGREEN TREES
SMALL SHRUBS
MEDIUM SHRUBS
ACCENT PLANTING

PLANTING SCHEDULE - PROPOSED PLANTING					
FORM	SPECIES	COMMON NAME	N _o	POT SIZE	MATURE HT.
TREES					
ER	Elaeocarpus Reticulatus	Blueberry Ash Tree	1	75 litre	6m-8m
GROUND COVER					
D	Deschampsia caespitosa	Evergreen mounding grass	0	50 mm	60cm
BW	Agapanthus hybrid	Bingo White	0	150 mm	1.0m
P	Cordylina australis	Peko	14	200 mm	2m
B	Cordylina australis	Black Knight	0	200 mm	2m
HEDGING					
SP	Ilex crenata	Sky Pencil	8	150 mm	2.0m
BL	Berberis Thunbergii Atropurpurea	Berberis Little Favourite	0	0 mm	50cm
FEATURE SHRUBS					
PB	Andropogon scoparius	Prairie Blue	0	150mm	80cm

SELECTED STENCILED CONCRETE

SELECTED CLOTHES LINE

EXISTING TREE TO BE RETAINED


EXISTING TREE TO BE REMOVED

SELECTED TURF

SELECTED PEBBLE FINISH


SELECTED MULCH

SELECTED CONCRETE STEPPING STONES

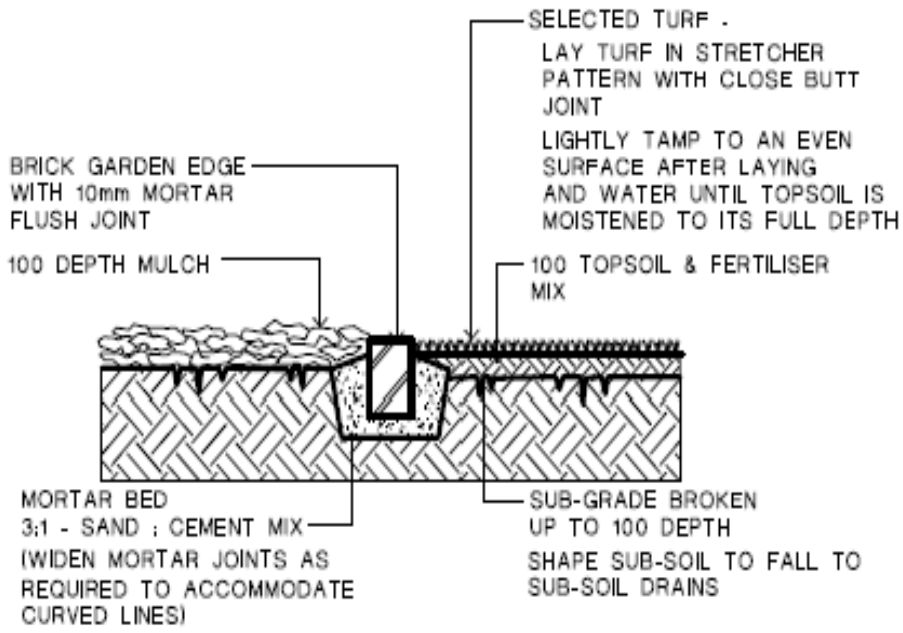

1. TURF & GARDEN EDGE DETAIL

NOTE :

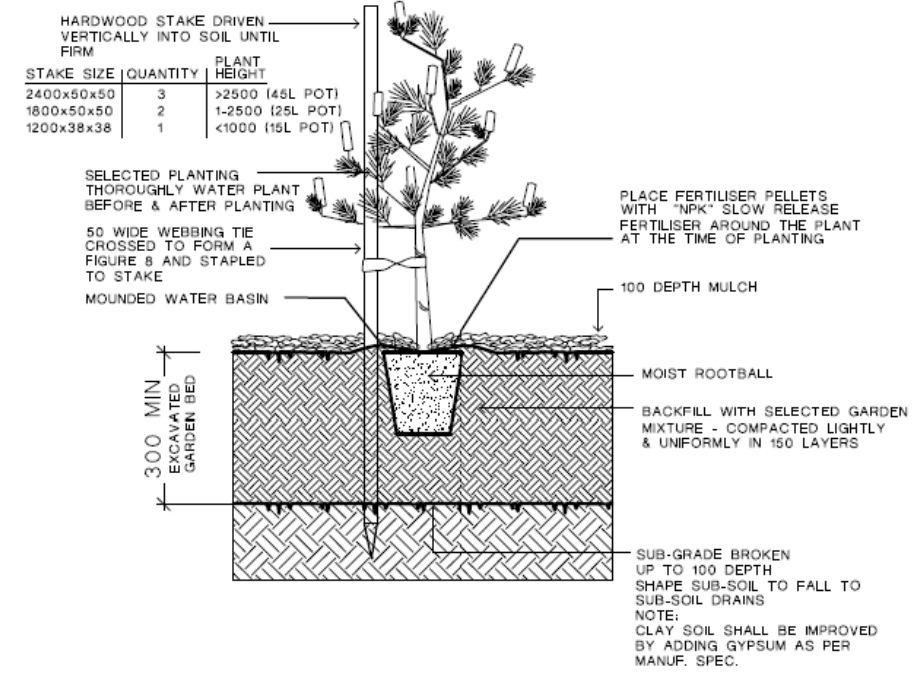

2. TREE & SHRUB PLANTING IN GARDEN BED

NOTE :
DO NOT PLANT IN UNSUITABLE WEATHER CONDITIONS

Use figured dimensions in preference to scaled dimensions. All dimensions to be verified on site.

DRAWING SHEDULE

© COPYRIGHT

These drawings and design and the copyright there of are the property of Archicorp and must not be used, retained or copied without the written permission of Archicorp. (a.b.n 13 627 047 581)

bda
BUILDING
DESIGNERS
AUSTRALIA
18 69 - 15



R E V I S I O N S

Issue	Date	Description	Int.	App.
A	05-02-25	Issued for DA Approval	J.B	J.B



P O Box 242
Belmore NSW 2192
M 0414 656 563
E info@archicorp.com.au
www.archicorp.com.au
ABN 831 939 535 21

Project
Residential Project @ 44 Powell Street, Yagoona
Client
Mr. & Mrs. Abou-Melhem

Drawing Title
Landscape Plan

Scale AS SHOWN Date Project no.

Drawn J.B, L.L. Approved J.B **24-007**

Issued Development Application Drawing no.
015