

LEGEND

PL

POWER POLE WITH LIGHT

UGOH POLE

UGOH POLE

GAS

GAS VALVE BOX

WM

WATER METER

COMMUNICATIONS PIT SINGLE

GRADED PIT

S

SEWER INSPECTION POINT

TREE

0.1 Ø

← TRUNK DIAMETER

1 S

← TREE SPREAD

1 H

← TREE HEIGHT

BOUNDARY

BUILDING EDGE

GUTTER / RIDGE LINE / AWNING

FENCE

AERIAL ELECTRICITY LINE

BRICK WALL

MAJOR CONTOURS

MINOR CONTOURS

TK

DENOTES TOP OF KERB

IK

DENOTES INVERT OF KERB

LK

DENOTES LIP OF KERB

CR

DENOTES CROWN OF BITUMEN ROAD

GUT

DENOTES GUTTER

RID

DENOTES RIDGE

PA

DENOTES PARAPET

FFL

DENOTES FINISHED FLOOR LEVEL

IL

DENOTES INVERT LEVEL

SL

DENOTES SURFACE LEVEL

COL

DENOTES COLUMN

SW

DENOTES STORM WATER


KIP

DENOTES KERB INLET PIT

IAD

DENOTES INTER-ALLOTMENT DRAINAGE

CAUTION
RIDGE & GUTTER HEIGHTS HAVE BEEN SURVEYED BY INDIRECT MEASUREMENT AND ARE ACCURATE TO ± 0.05m. ROOF MODEL IS INDICATIVE ONLY AND HAS BEEN DRAWN USING A COMBINATION OF SURVEY WORK CARRIED OUT IN FIELD AND USING LATEST AERIAL IMAGERY OBTAINED FROM METRO MAP. SHOULD CRITICAL ROOF INFORMATION BE REQUIRED IT IS SUGGESTED THAT FURTHER SURVEY BE CARRIED OUT

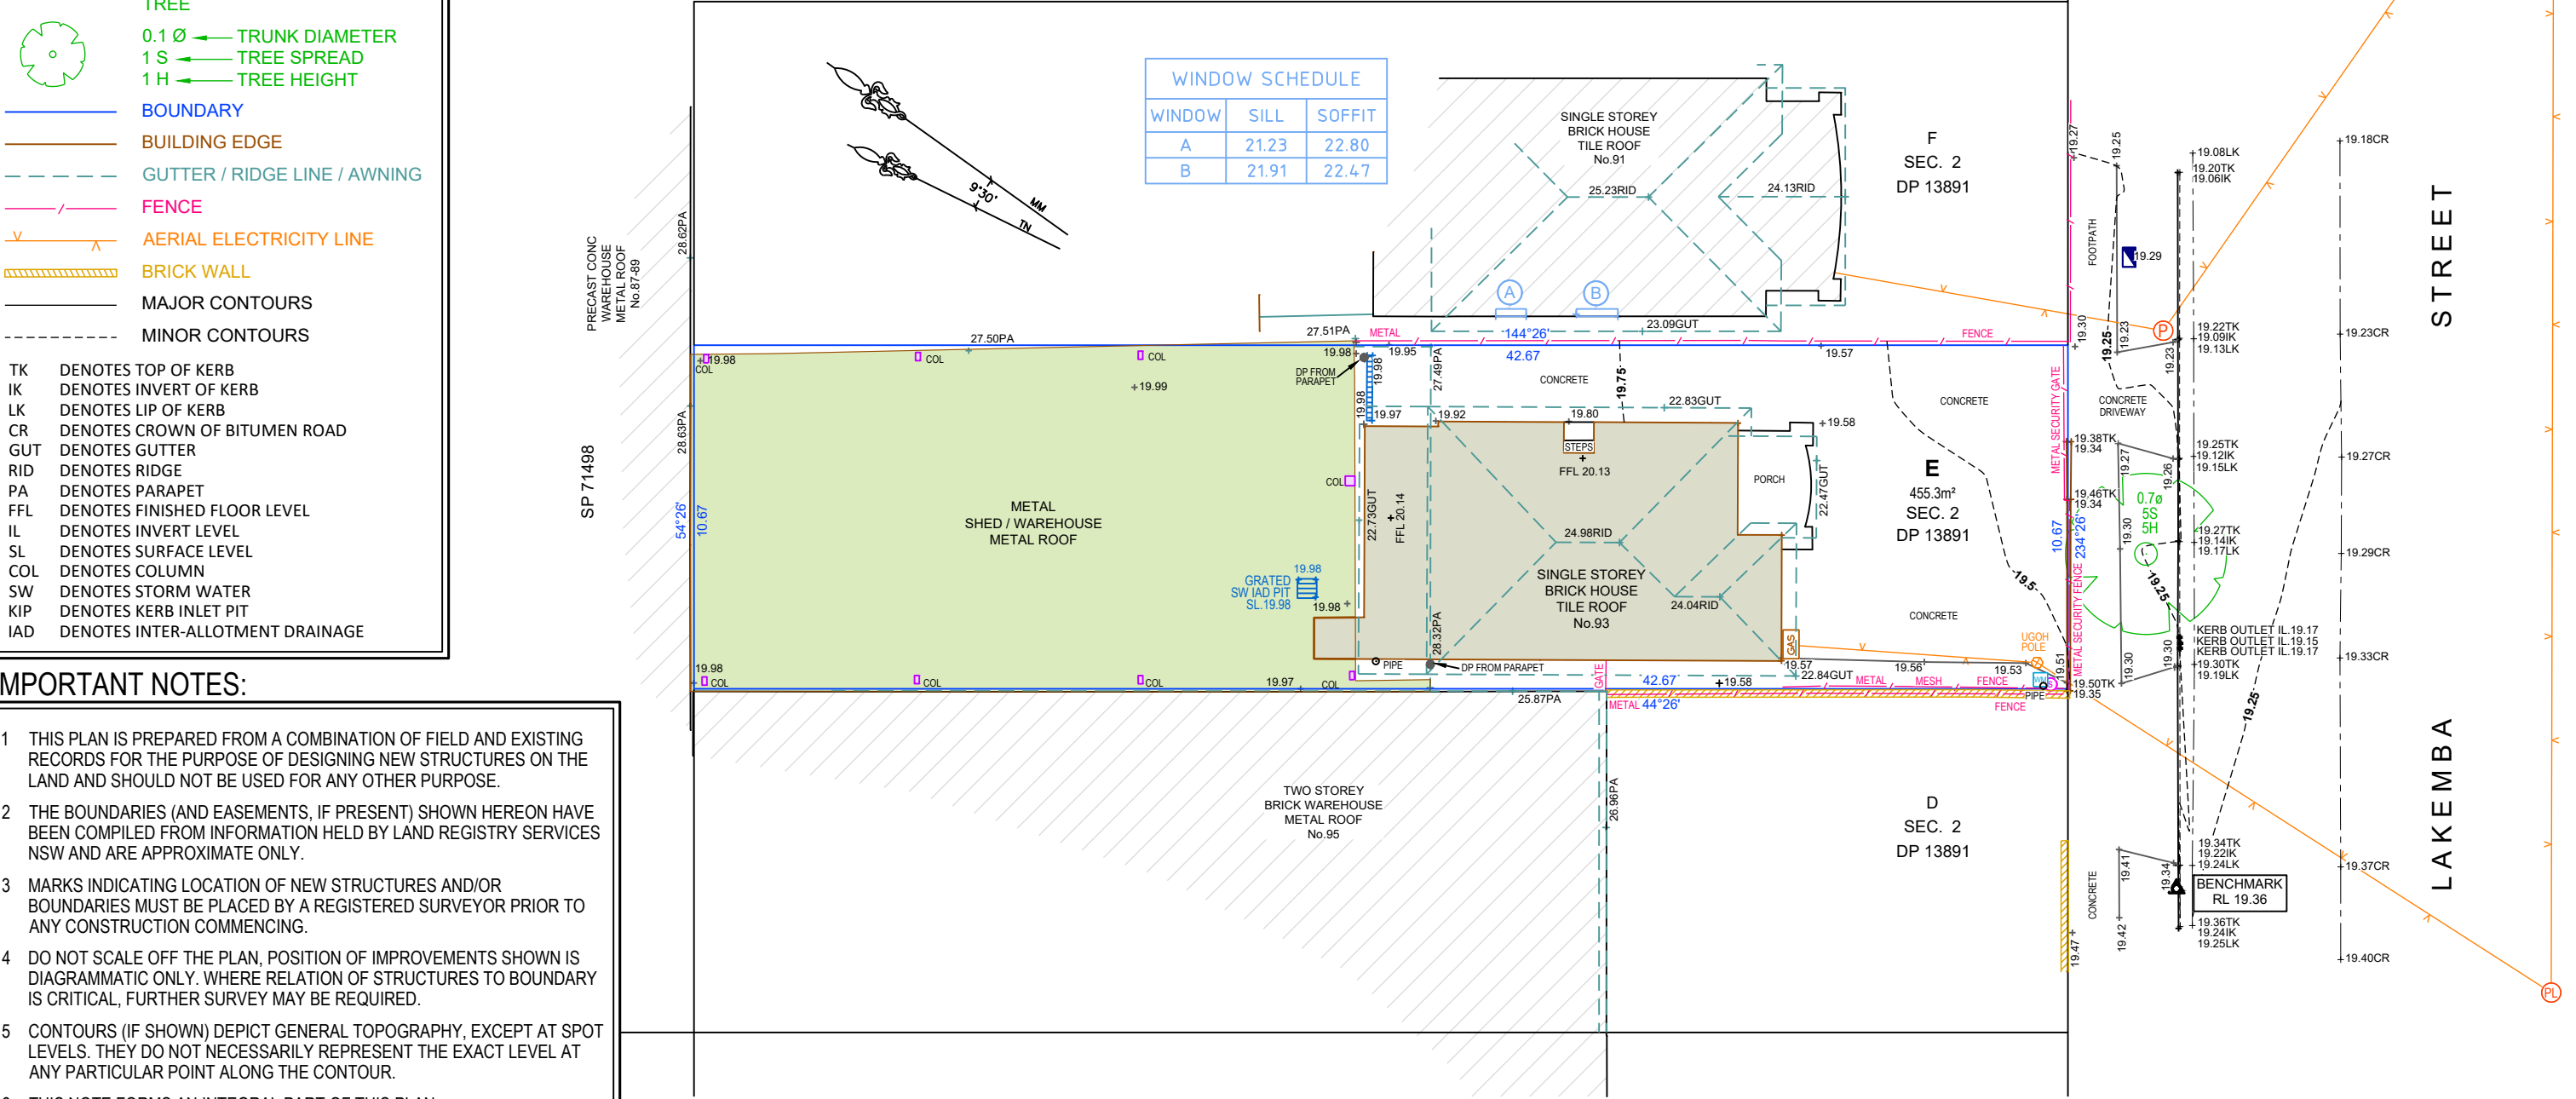

IMPORTANT NOTES:

- 1

THIS PLAN IS PREPARED FROM A COMBINATION OF FIELD AND EXISTING RECORDS FOR THE PURPOSE OF DESIGNING NEW STRUCTURES ON THE LAND AND SHOULD NOT BE USED FOR ANY OTHER PURPOSE.
- 2

THE BOUNDARIES (AND EASEMENTS, IF PRESENT) SHOWN HEREON HAVE BEEN COMPILED FROM INFORMATION HELD BY LAND REGISTRY SERVICES NSW AND ARE APPROXIMATE ONLY.
- 3

MARKS INDICATING LOCATION OF NEW STRUCTURES AND/OR BOUNDARIES MUST BE PLACED BY A REGISTERED SURVEYOR PRIOR TO ANY CONSTRUCTION COMMENCING.
- 4

DO NOT SCALE OFF THE PLAN, POSITION OF IMPROVEMENTS SHOWN IS DIAGRAMMATIC ONLY. WHERE RELATION OF STRUCTURES TO BOUNDARY IS CRITICAL, FURTHER SURVEY MAY BE REQUIRED.
- 5

CONTOURS (IF SHOWN) DEPICT GENERAL TOPOGRAPHY, EXCEPT AT SPOT LEVELS. THEY DO NOT NECESSARILY REPRESENT THE EXACT LEVEL AT ANY PARTICULAR POINT ALONG THE CONTOUR.
- 6

THIS NOTE FORMS AN INTEGRAL PART OF THIS PLAN.

THIS DRAWING AND THE DESIGN SHOWN HEREON IS THE PROPERTY OF ENSURE CONSULTING PTY LTD AND SHALL NOT BE COPIED NOR REPRODUCED IN PART OR IN WHOLE IN ANY FORM WITHOUT THE WRITTEN PERMISSION OF ENSURE CONSULTING PTY LTD, NSW, AUSTRALIA, AND SHALL BE USED ONLY BY THE CLIENT OF ENSURE CONSULTING PTY LTD FOR THE PROJECT FOR WHICH IT WAS PROVIDED.

					DRAWN: Z.D.	A3
					CHECKED: Z.W.	
					DATUM: A.H.D.	
C	11/09/2024	COLUMNS UPDATED	Z.D.	Z.W.	ORIGIN OF LEVELS: CORSNET GNSS	
B	28/08/2024	CURRENT UPDATE	Z.D.	Z.W.	CONTOUR INTERVAL: 0.25m	
A	28/04/2023	ORIGINAL ISSUE	Z.D.	J.E.		
Rev	DATE		Drn	Chk	SCALE: 1:200	



Ensure Consulting Pty Ltd
ABN: 20 624 253 032
Unit 8, 10–12 Sylvester Avenue,
Unanderra NSW 2526 Australia
Po Box 243, St Leonards NSW 1590
Tel: 02 4210 4143
Email: office@ensureco.com.au

REGISTERED SURVEYOR Ziemowit Tomasz Wierzchowski No 8651

PLAN SHOWING LEVELS,
DETAILS AND CONTOURS
OVER LOT E SECTIN 2 DP 13891
LAKEMBA STREET, BELMORE

DATE: 28/08/2024
DRAWING No:
230922 DE-01

SHEET 1 OF 1
C