


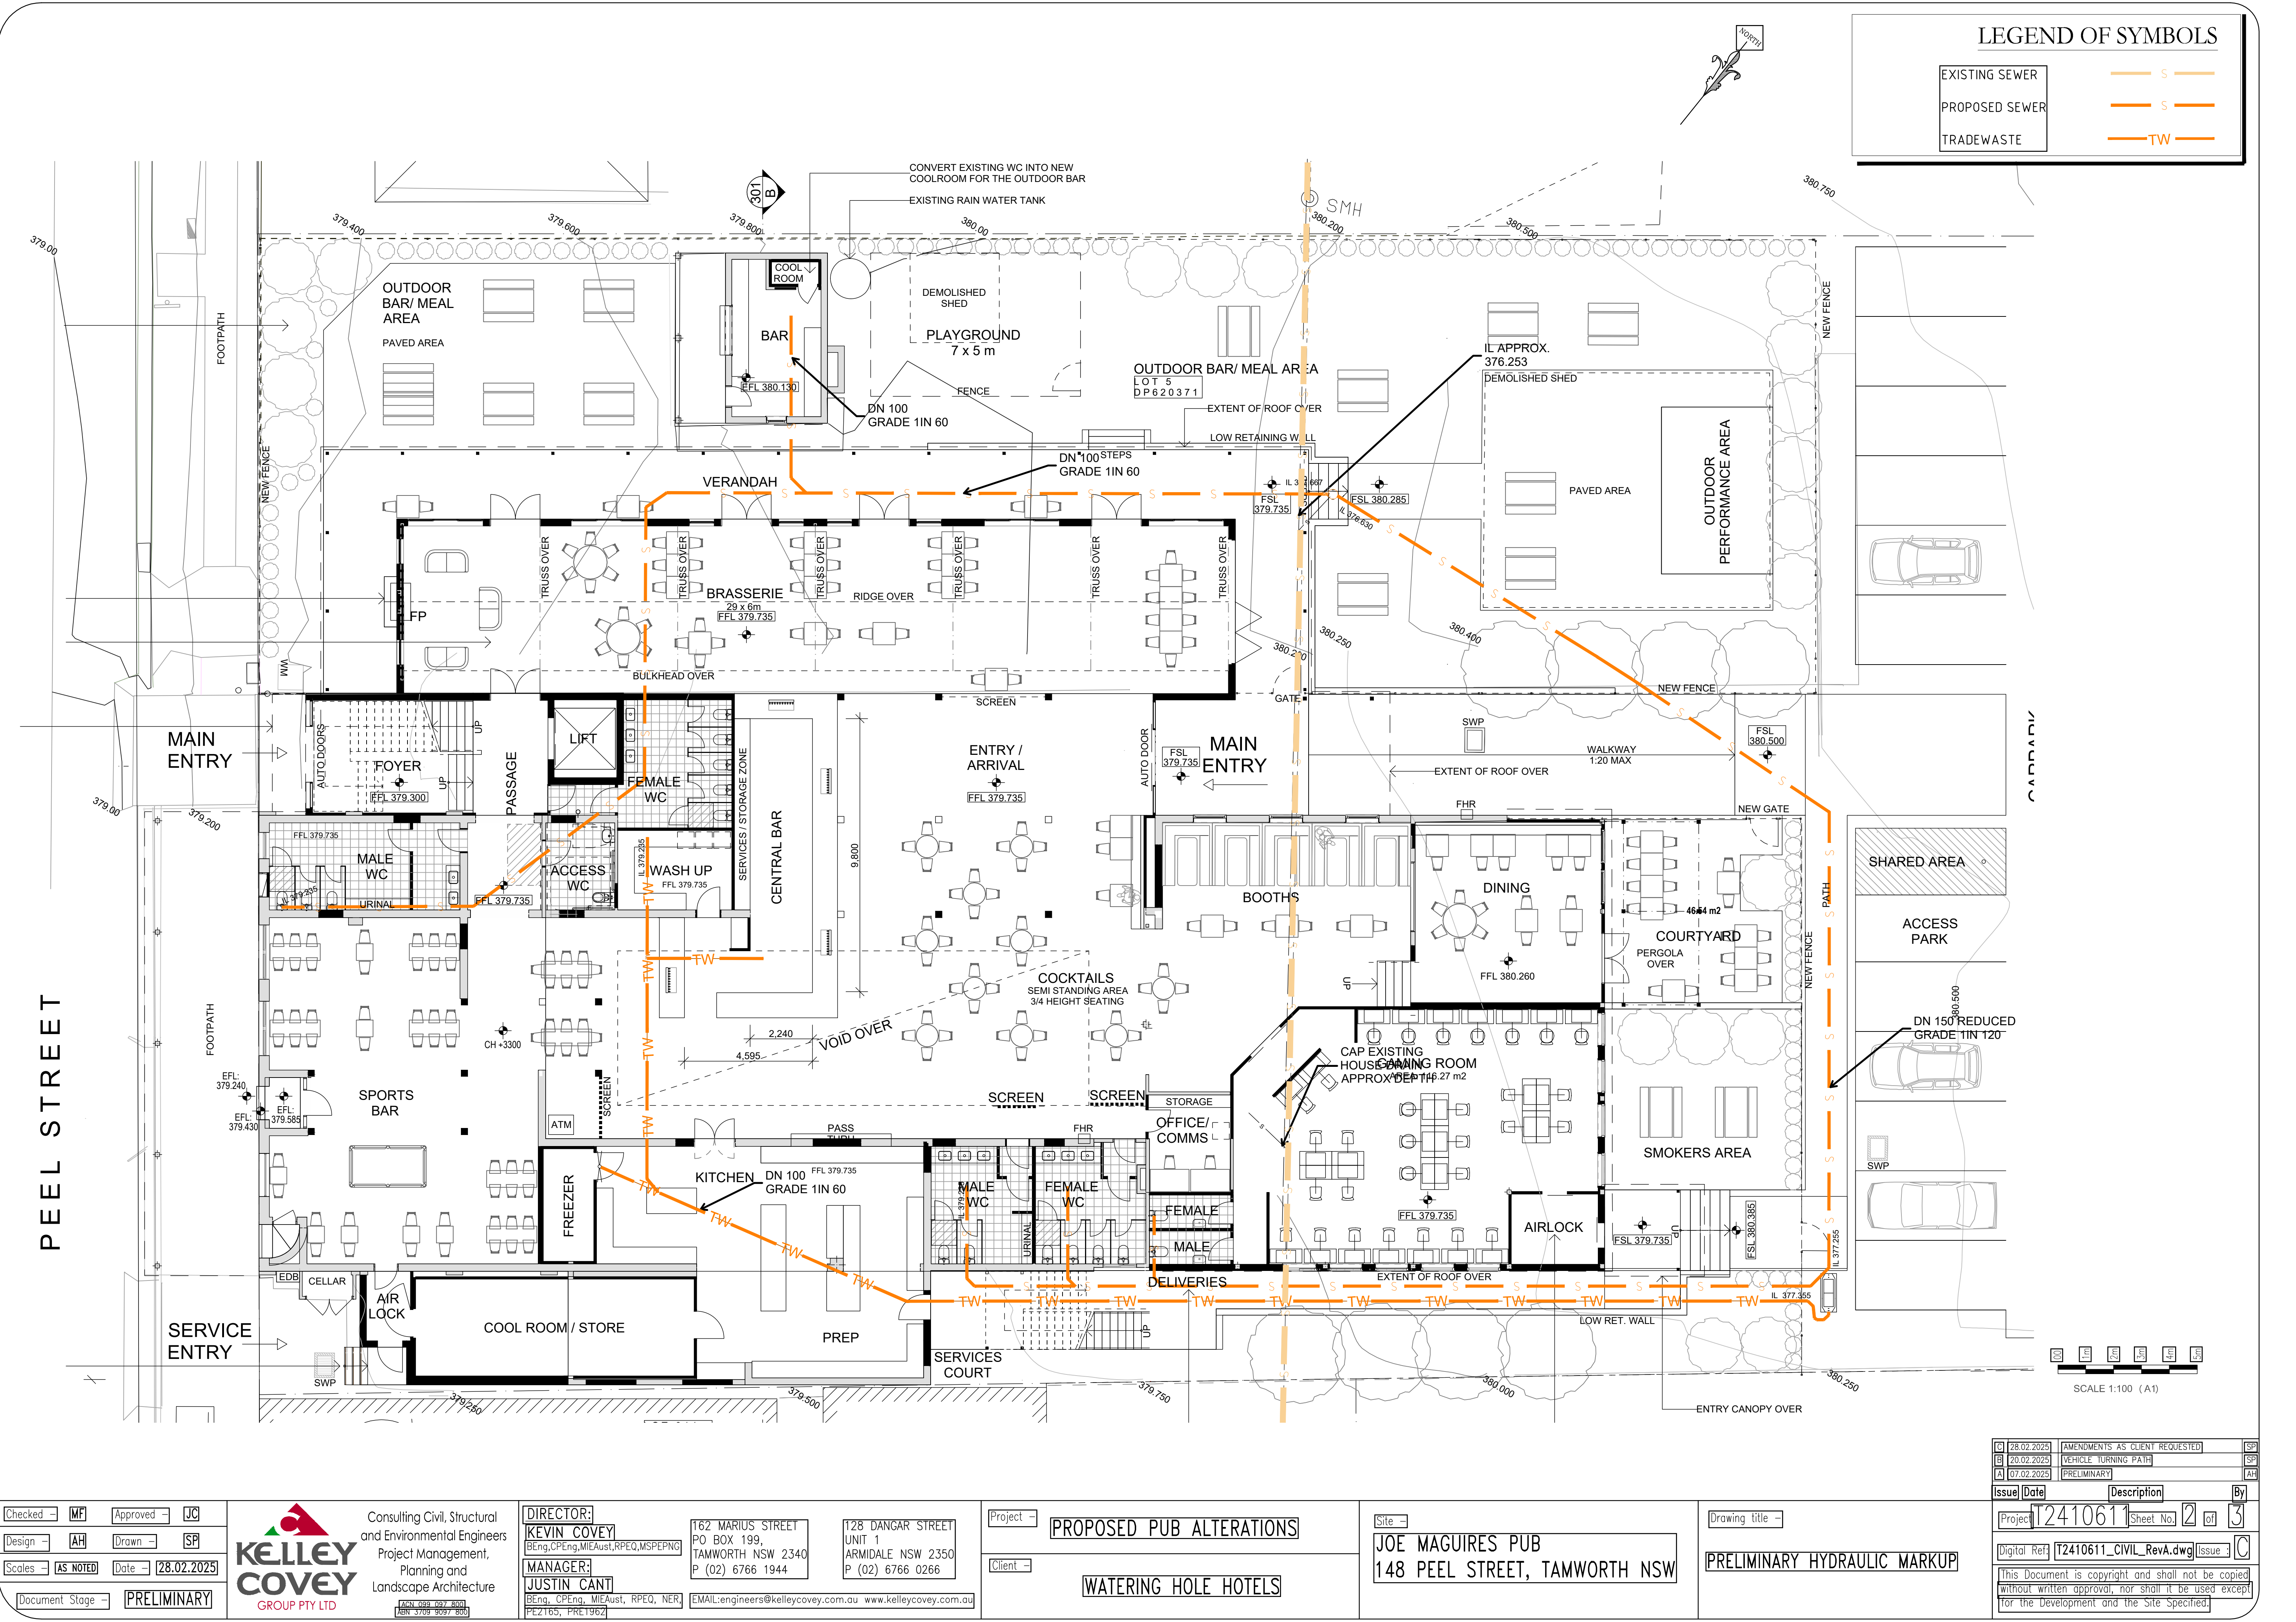

Checked	MF	Approved	JC
Design	AH	Drawn	SP
Scales	AS NOTED	Date	28.02.2025
Document Stage	PRELIMINARY		



Consulting Civil, Structural and Environmental Engineers
Project Management, Planning and Landscape Architecture

162 MARIUS STREET
PO BOX 199,
TAMWORTH NSW 2340
P (02) 6766 1944

128 DANGAR STREET
UNIT 1
ARMIDALE NSW 2350
P (02) 6766 0266

Project - **PROPOSED PUB ALTERATIONS**

Client - **WATERING HOLE HOTELS**

Site - **JOE MAGUIRES PUB
148 PEEL STREET, TAMWORTH NSW**

Drawing title - **PRELIMINARY HYDRAULIC MARKUP**

DIRECTOR: KEVIN COVEY BEng, CPEng, MIEAust, RPEQ, MSPEPENG	MANAGER: JUSTIN CANT BEng, CPEng, MIEAust, RPEQ, NER, PEZ163, PRE1962
---	--

28.02.2025	AMENDMENTS AS CLIENT REQUESTED	SP
20.02.2025	VEHICLE TURNING PATH	SP
07.02.2025	PRELIMINARY	AH
Issue	Date	Description
Project	T2410611	Sheet No. 2 of 3
Digital Ref	T2410611_CIVIL_RevA.dwg	Issue 3
This Document is copyright and shall not be copied without written approval, nor shall it be used except for the development and the Site Specified		

