

The plan has been prepared for Detail purposes for use in the matter.

NOT TO BE USED FOR BOUNDARY DEFINITION

ONLY VISIBLE SERVICES ARE LOCATED.
SERVICE LINE LOCATIONS ARE APPROXIMATE ONLY

ALL DIMENSIONS STATED ON THIS PLAN
ARE PRELIMINARY ONLY AND ARE SUBJECT TO
CONFIRMATION AND FURTHER SURVEY

Origin of Level:
PM 7139 - RL: 423.499
Contour interval: 0.2m
Height Datum: AHD



2
DP 818886

LANE

SP35205

PLAN SHOWING

DETAIL SURVEY OVER

LOT 5, DP 262060

193 NASMYTH STREET,
YOUNG NSW

REFERENCE: 40301

LGA: HILLTOPS


DATE: 17/10/2024

PLAN EDITION: A

PLAN NUMBER:
40301-A-2024-10-17-YH

SCALE: 1:250

SHEET: 1 OF 1

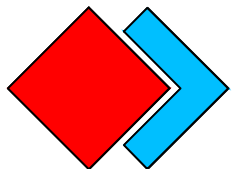


SRD
LAND CONSULTING

GOULBURN: 4823 5100 | YOUNG: 6382 1501
THE LAND CONSULTANT SPECIALISTS
WWW.SRDLAND.COM.AU

LEGEND

- | | | | |
|--|-------------------------|--|-----------------------|
| | sewer manhole | | stop valve |
| | tree type height/spread | | hydrant |
| | major contour | | telecommunication lid |
| | minor contour | | power pole |
| | overhead powerlines | | footpath |
| | fence | | water meter |
| | top of kerb | | |
| | back of kerb | | |
| | invert of kerb | | |
| | edge of bitumen | | |
| | centreline | | |

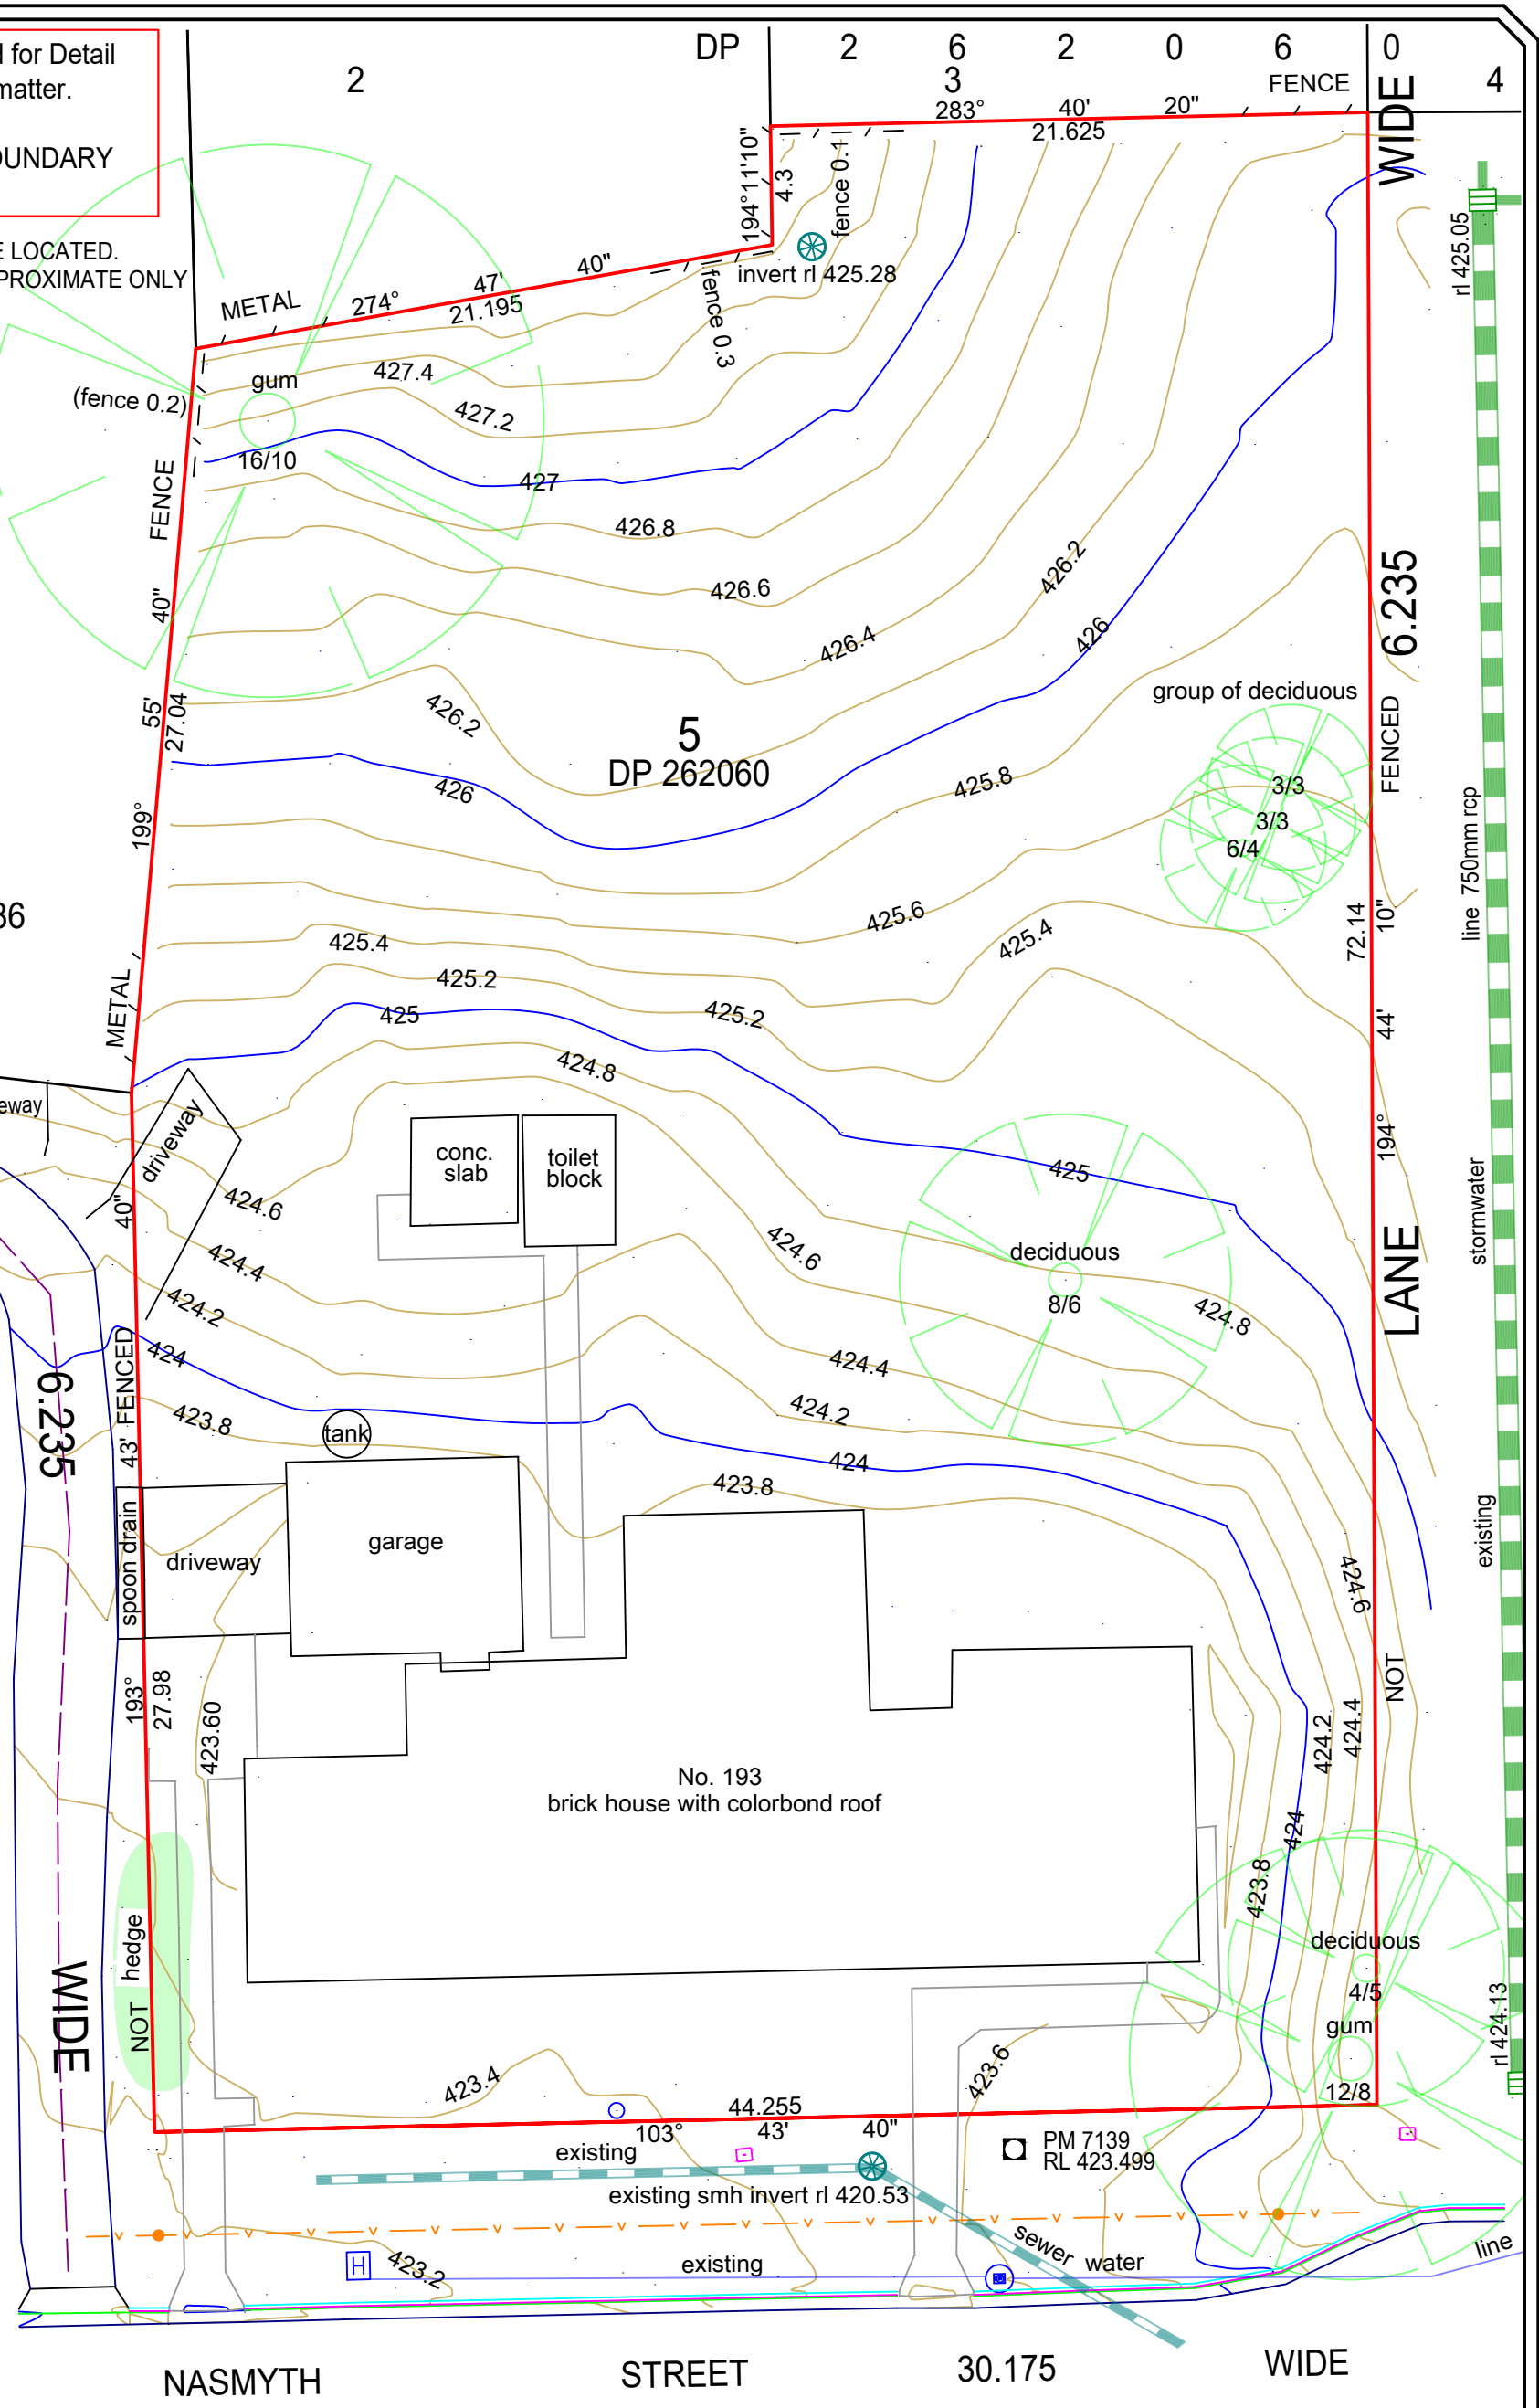

The plan has been prepared for Detail purposes for use in the matter.

NOT TO BE USED FOR BOUNDARY DEFINITION

ONLY VISIBLE SERVICES ARE LOCATED.
SERVICE LINE LOCATIONS ARE APPROXIMATE ONLY

ALL DIMENSIONS STATED ON THIS PLAN
ARE PRELIMINARY ONLY AND ARE SUBJECT TO
CONFIRMATION AND FURTHER SURVEY

Origin of Level:
PM 7139 - RL: 423.499
Contour interval: 0.2m
Height Datum: AHD



2
DP 818886

LANE

SP35205

NORTH

PLAN SHOWING
PROPOSED SUBDIVISION
OVER

LOT 5, DP 262060

193 NASMYTH STREET,
YOUNG NSW

REFERENCE: 40301

LGA: HILLTOPS

DATE: 17/10/2024

PLAN EDITION: A

PLAN NUMBER:
40301-A-2024-10-17-YH

SCALE: 1:250


SHEET: 1 OF 1

NASMYTH

STREET

30.175

WIDE

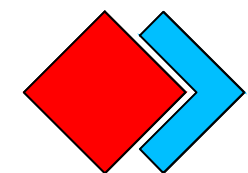

SRD
LAND CONSULTING

GOULBURN: 4823 5100 | YOUNG: 6382 1501
THE LAND CONSULTANT SPECIALISTS
WWW.SRDLAND.COM.AU

LEGEND

- | | | | |
|--|-------------------------|--|-----------------------|
| | sewer manhole | | stop valve |
| | tree type height/spread | | hydrant |
| | major contour | | telecommunication lid |
| | minor contour | | power pole |
| | overhead powerlines | | footpath |
| | fence | | water meter |
| | top of kerb | | |
| | back of kerb | | |
| | invert of kerb | | |
| | edge of bitumen | | |
| | centreline | | |