


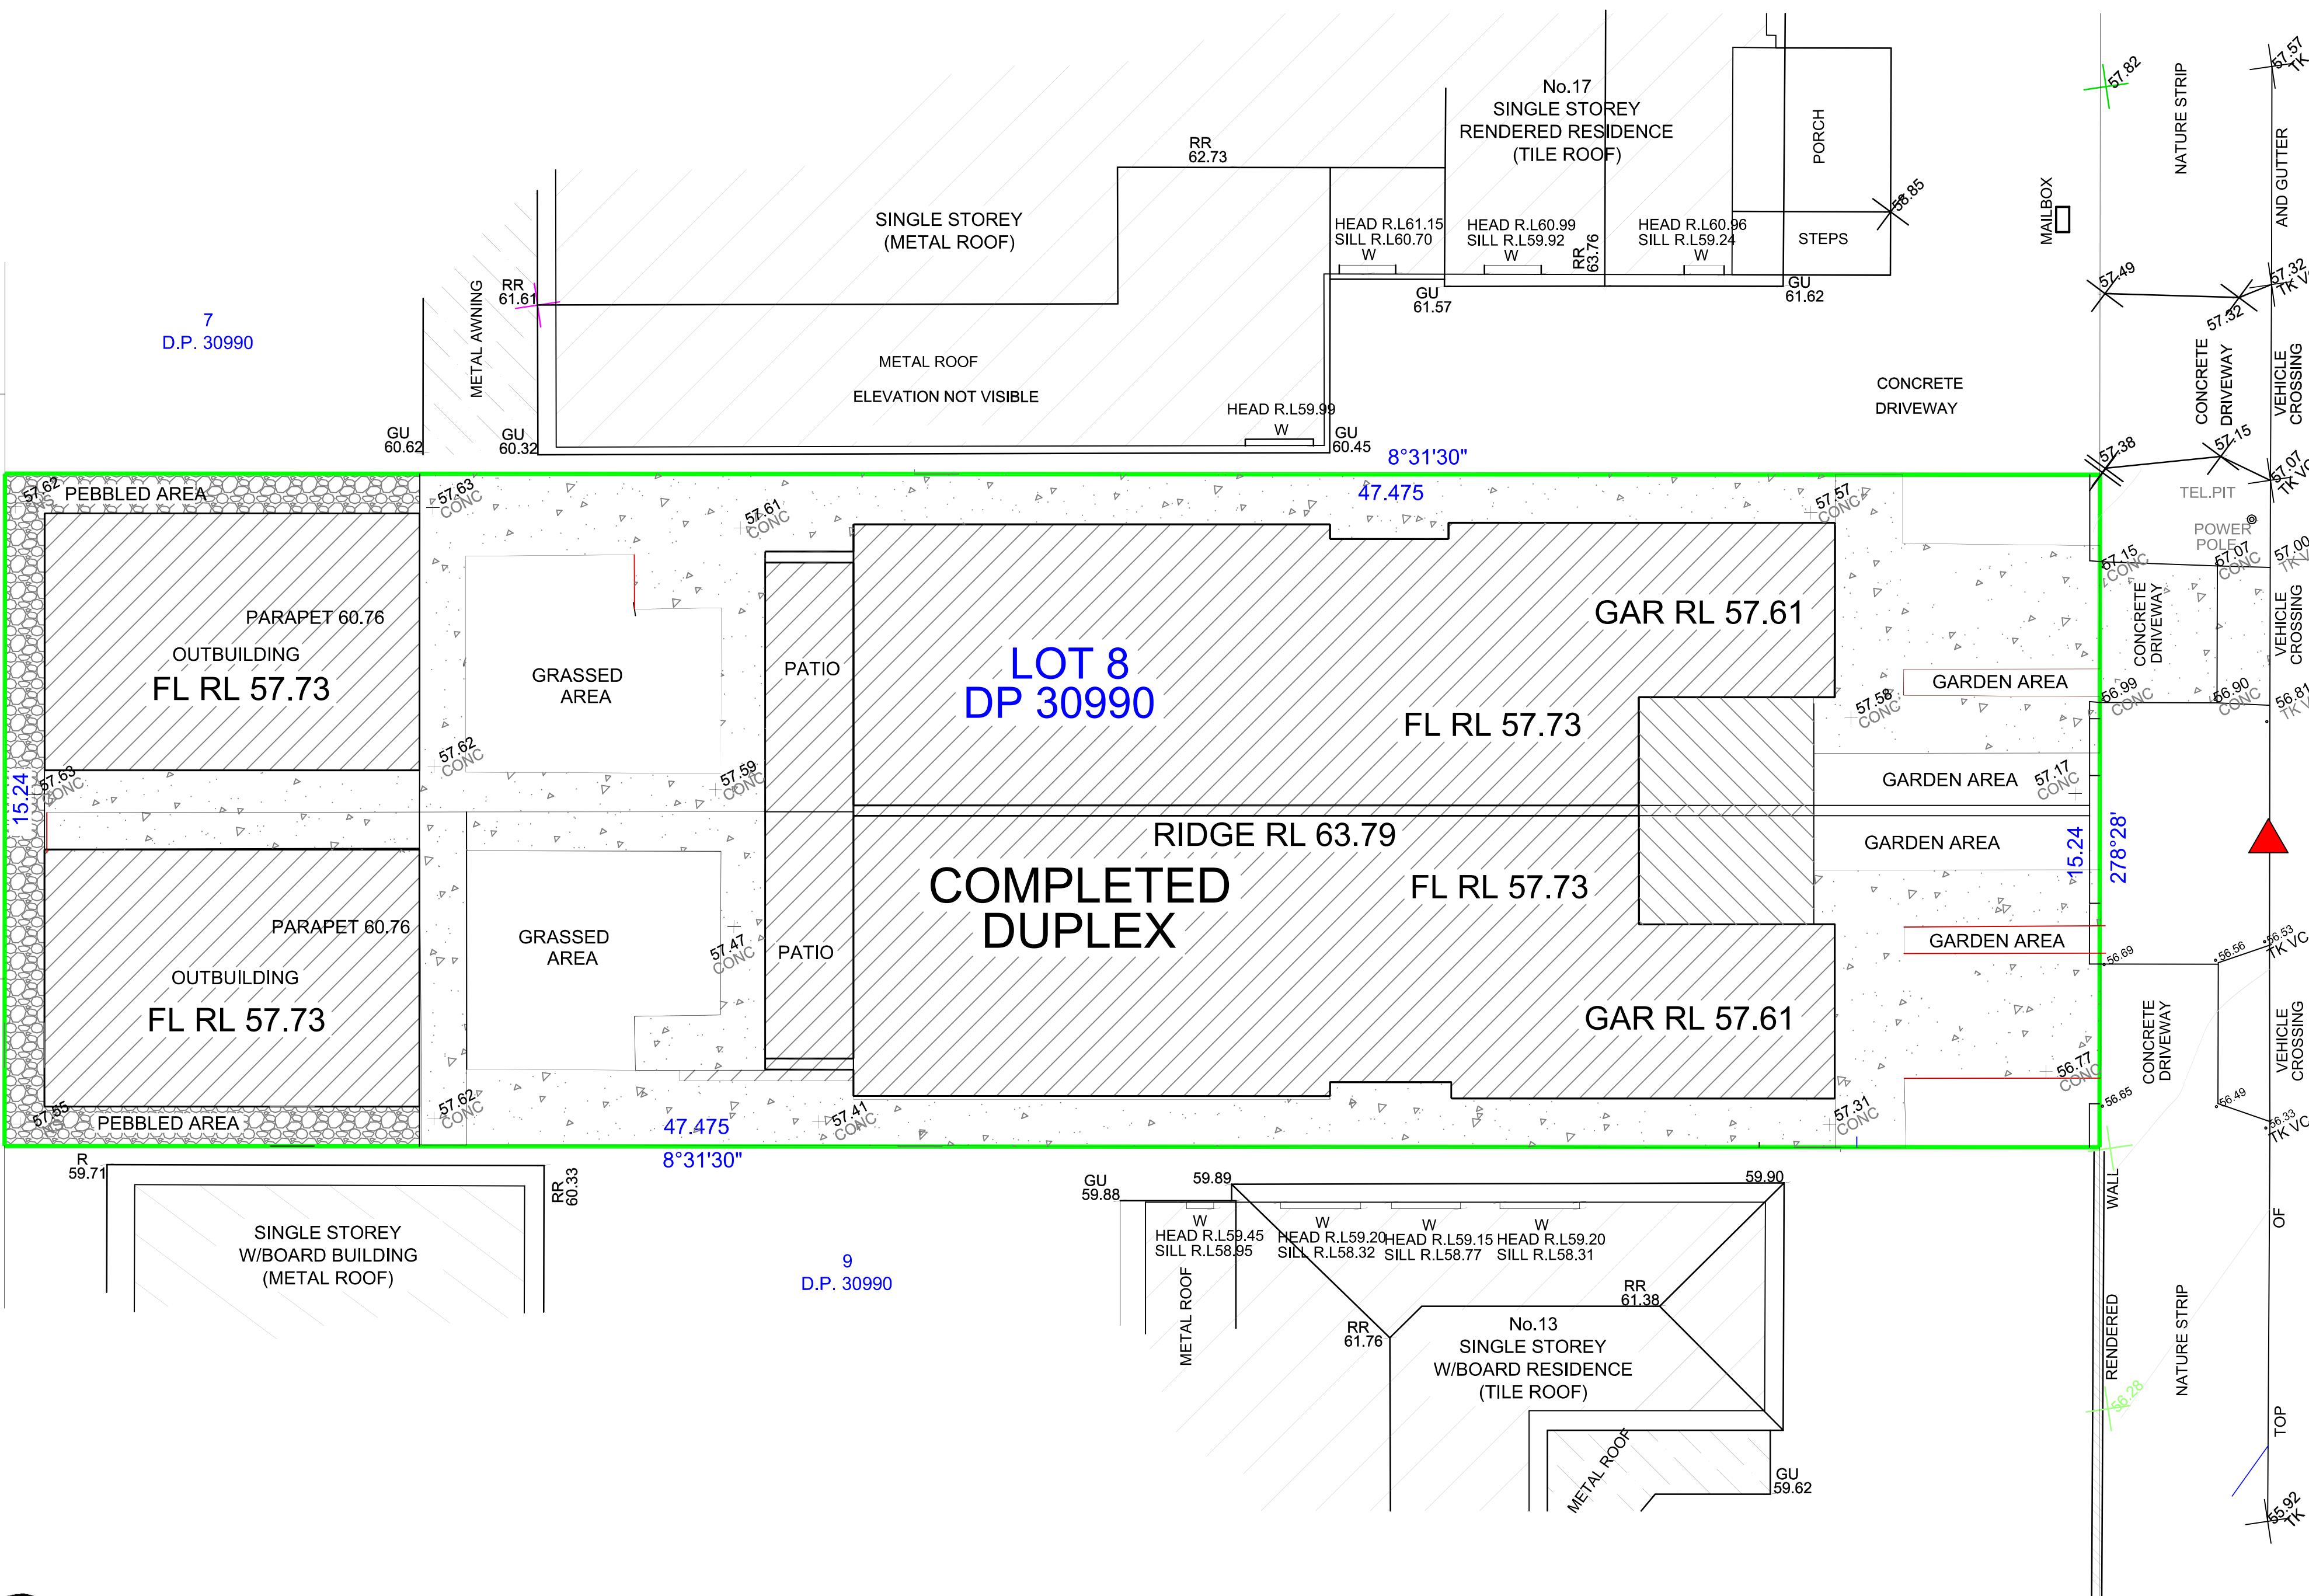

ODONNELL AVENUE

BENCHMARK
CUT IN KERB
RL 56.64 AHD11
D.P. 8400617
D.P. 309902
D.P. 324825G
D.P. 4101869
D.P. 30990

THIS SURVEY HAS BEEN PREPARED BY
RICHARD WILKINSON
REGISTERED SURVEYOR
BOSSI ID No. 3501



Notes:

- * This plan has been prepared from a combination of field survey and existing records, for the purpose of updating the drawing records of the land and should not be used for any other purpose.
- * The title boundaries shown hereon have been determined by plan dimensions only and have not been verified by field measurement.
- * Services shown hereon have been located by field survey only where visible.
- * Prior to any demolition, excavation or construction on the site, the relevant authority should be contacted for possible location of further underground services and detailed location of all services.
- * Contours have been interpolated from spot heights taken and are an approximation only.
- * This note is an integral part of this plan.

ORIGIN OF LEVELS IS AHD



- ALL SURVEYING SERVICES
- LAND SUBDIVISION
- ROAD / DRIVEWAY DESIGN
- DRAINAGE / OSD DESIGN
- DETAIL SURVEYS
- STRATA PLANS
- IDENTIFICATION SURVEYS
- CONSTRUCTION SETOUT
- PROJECT MANAGEMENT

Head Office: Liverpool
57 Pine Road, Casula NSW 2170
Ph: 9822-2477
Email: richard@sydrs.com.au
Mobile 0418268930, 0431919480

LOCAL COUNCIL AREA: CANTERBURY BANKSTOWN
DETAIL SURVEY OVER LOT 8
IN DP 30990
BEING No.15 O'DONNELL AVE, GREENACRE

DRAWN: RW	DATE: 27-02-2025	CADREF: 7037ODONNELL
SCALE 1:100	APPROVED: RW	DATUM: AHD

PLAN	AMENDMENT	REFERENCE
A	27-2-2025	INITIAL ISSUE
AMEND.	DATE	DESCRIPTION
		BY

PLAN REFERENCE:

7037
ODONNELL

SHEET 1 OF 1