


I, *A. Long* of NSW LS Group, a surveyor registered under the Surveying and Spatial Information act 2002, hereby certify that the survey represented in this plan is accurate and has been made in accordance with the surveying and spatial information regulation 2017.

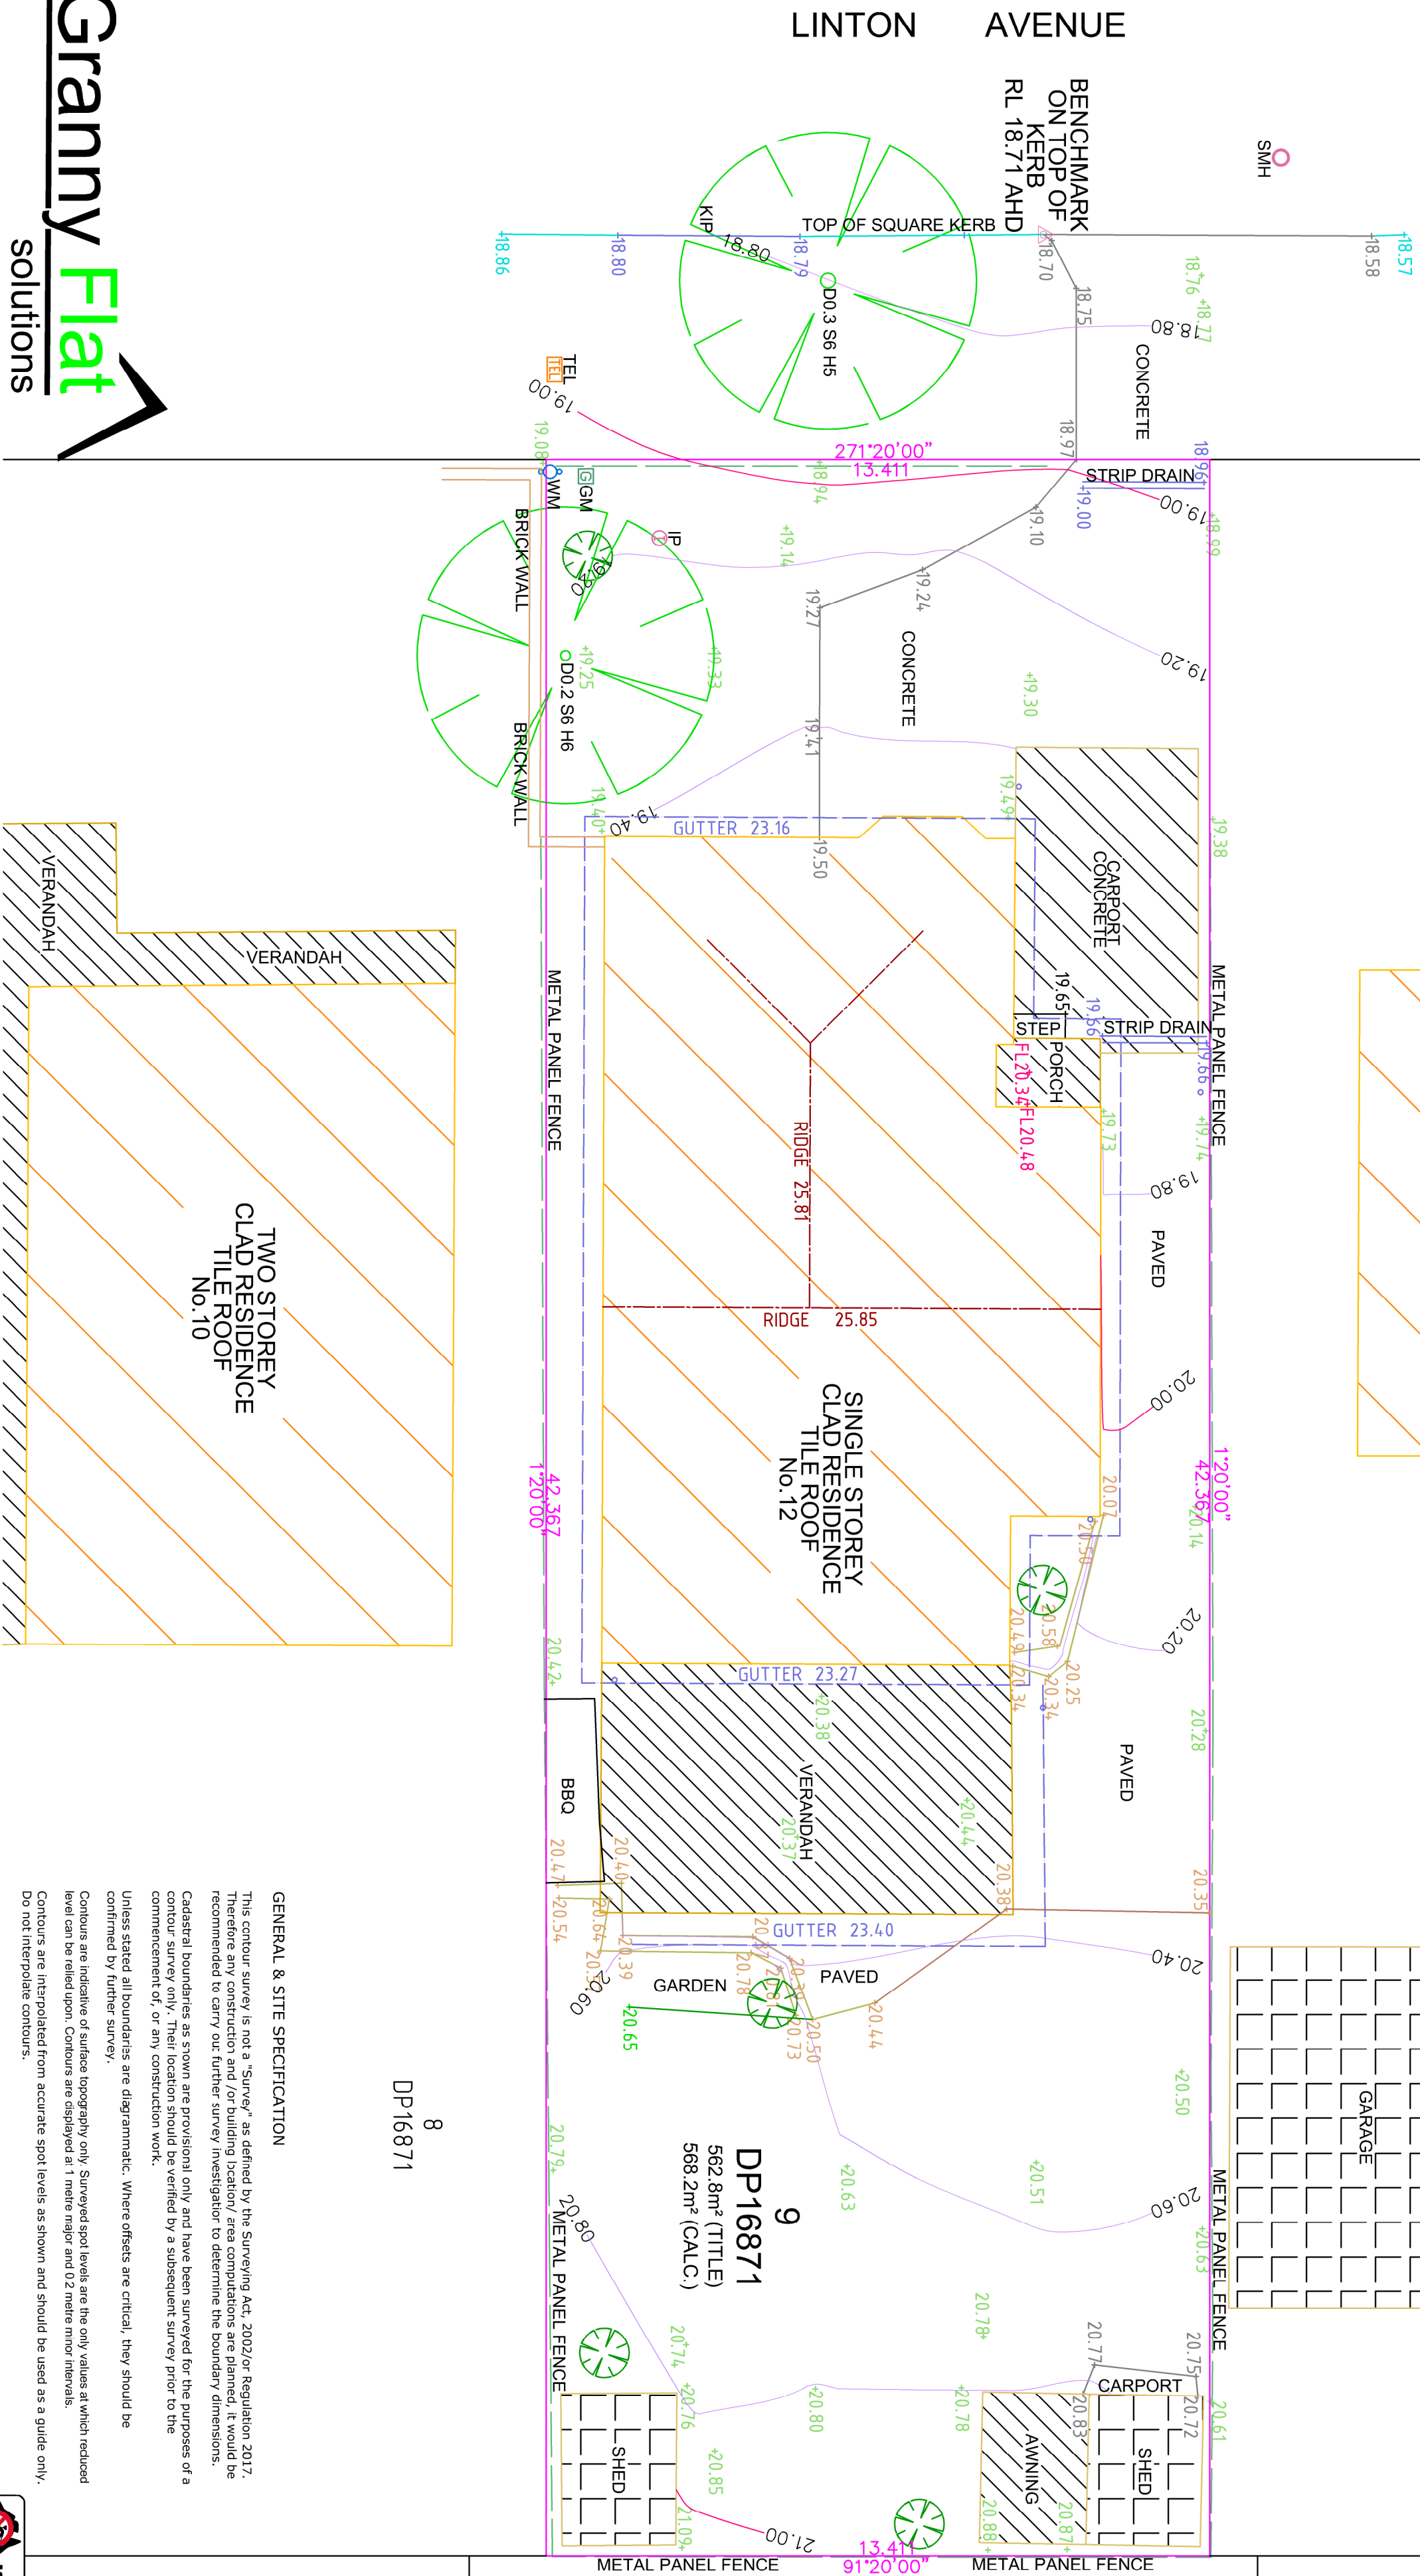

NSW LAND SERVICES										CLIENT: GRANNY FLAT SOLUTIONS									
PH: 13000 NSWLS INFO@nswls.nsw.gov.au WWW.NSWLANDSERVICES.COM.AU 5222-30 CORONATION PARADE, ENFIELD NSW 2136 ABN: 12 639 8295757										CLIENT REF: -									
ADDRESS: 12 LINTON AVENUE										SUBURB: REVESBY									
OUR PROJECT REFERENCE & DETAILS:																			
JOB NO: 14002/1-2024										L.G.A: CANTERBURY-BANKSTOWN									
SECTION: -										DP: 16871									
DATUM: AHD										SOURCE: SCMS									
DATUM ORIGIN: SSM00923										REDUCED LEVEL: 21.36									
DATE: 19-1-2024										DATE: 19-1-2024									
SCHEDULE OF SYMBOLS & ABBREVIATIONS:																			
<div><div><input checked="" type="checkbox"/> HD</div><div>HOTPOINT</div></div> <div><div><input checked="" type="checkbox"/> SV</div><div>SV STORV LVL</div></div> <div><div><input checked="" type="checkbox"/> L</div><div>LIGHT POST</div></div> <div><div><input checked="" type="checkbox"/> EP</div><div>ELECTRICITY POLE</div></div> <div><div><input checked="" type="checkbox"/> W</div><div>WATER METER</div></div> <div><div><input checked="" type="checkbox"/> T</div><div>TELECOM</div></div> <div><div><input checked="" type="checkbox"/> G</div><div>GAS METER</div></div> <div><div><input checked="" type="checkbox"/> S</div><div>SEWER INSPECTION</div></div>										<div><div><input type="checkbox"/> EB</div><div>ELECTRICITY BOX</div></div> <div><div><input type="checkbox"/> SP</div><div>SURFACE INLET P</div></div> <div><div><input type="checkbox"/> BP</div><div>BENCH MARK</div></div> <div><div><input type="checkbox"/> PM</div><div>PERMITS MARK</div></div> <div><div><input type="checkbox"/> K</div><div>KERB INLET P</div></div> <div><div><input type="checkbox"/> T</div><div>TOP GRADED P</div></div> <div><div><input type="checkbox"/> FL</div><div>FLOOR LEVEL</div></div> <div><div><input type="checkbox"/> A</div><div>ARC LENGTH</div></div>									
DATE: 25-11-2024										DATE: 25-11-2024									
COMPILED: S.N.										REVIEWED: C.C.									
DATE: 25-11-2024										DATE: 25-11-2024									
PAGE 1										CF 1									
SCALE: 1:100										SCALE: 1:100									
LENGTHS ARE IN METRES UNLESS OTHERWISE SHOWN										LENGTHS ARE IN METRES UNLESS OTHERWISE SHOWN									
1000 mm										1000 mm									
10 METRES										10 METRES									