


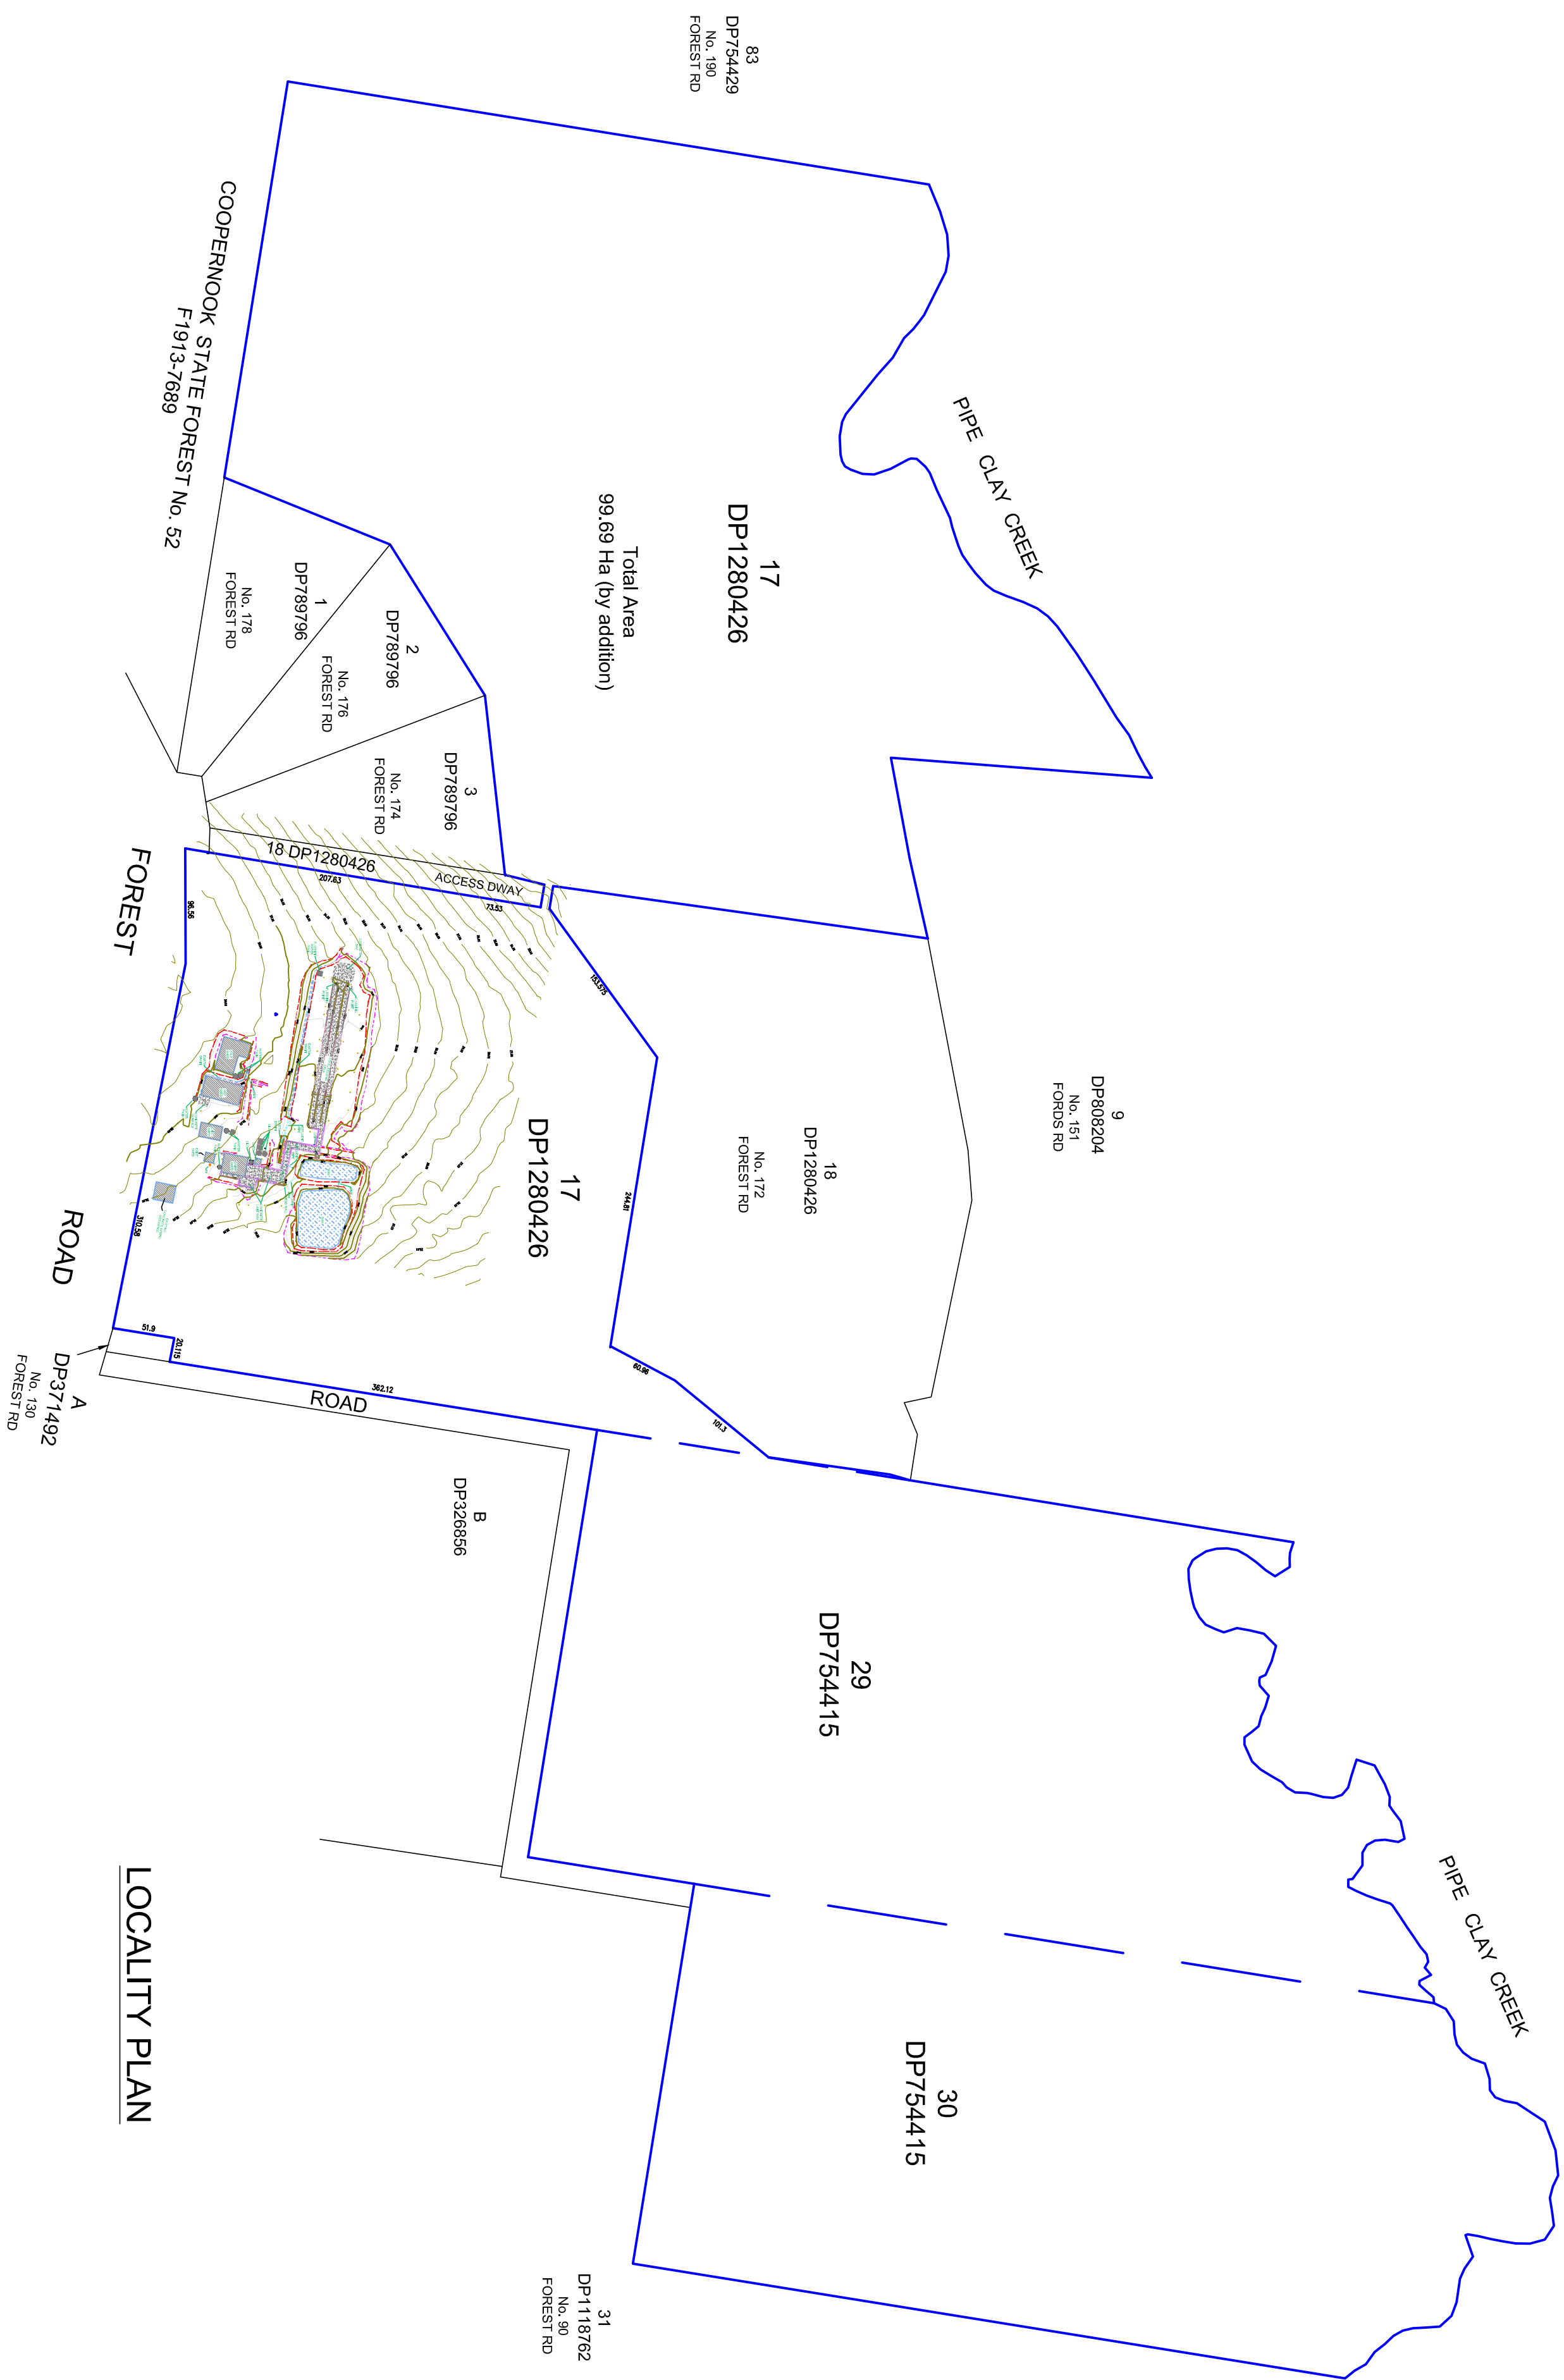

LOCALITY PLAN

(OPTIONAL) Copyright in the information shown hereon remains the property of the copyright owner. No part of this publication is to be reproduced, stored in a retrieval system or transmitted in any form or by any means, electronic, mechanical, photocopying, recording or otherwise, without the prior written permission of the copyright owner. This warranty is made on the basis that the user of the product will use it for the purposes of the product only. The user agrees to indemnify and hold the copyright owner harmless from any claims, damages or costs which may be used only after any disputes in the United States.									
 LYNTON SURVEYS T (02) 8338 8738 E info@lynton.com.au HEAD OFFICE: 1426 Orchard Street Macquarie NSW 2115									
LETTER	DETAILS OF AMENDMENT			SURVEY DATE	CLIENT				
A	ISSUED TO CLIENT	APPRO DATE	AM	16 JUNE 2024	PARTIAL DETAIL & LEVEL SURVEY				
		MC	16/06/24		PROPERTY NO. 144 FOREST ROAD, MOORLAND				
		DRAWN	AM/MC		LOT 17 IN DP1280426 & LOTS 29-30 IN DP754415				
				SURVEY DATUM					
				VERT SOURCE					
				ADHD					
				GD&A/2020					
				NOISE					
				SCHEME GNSS RTK					
				VERIFIED					
			MC						
					FORMING NO.				
					BC01_DET				
					SHEET NO.				
					A 1 of 2				
					JOB REF: 2024BC01				
					SCALE: 1:4000				
					A2				

