


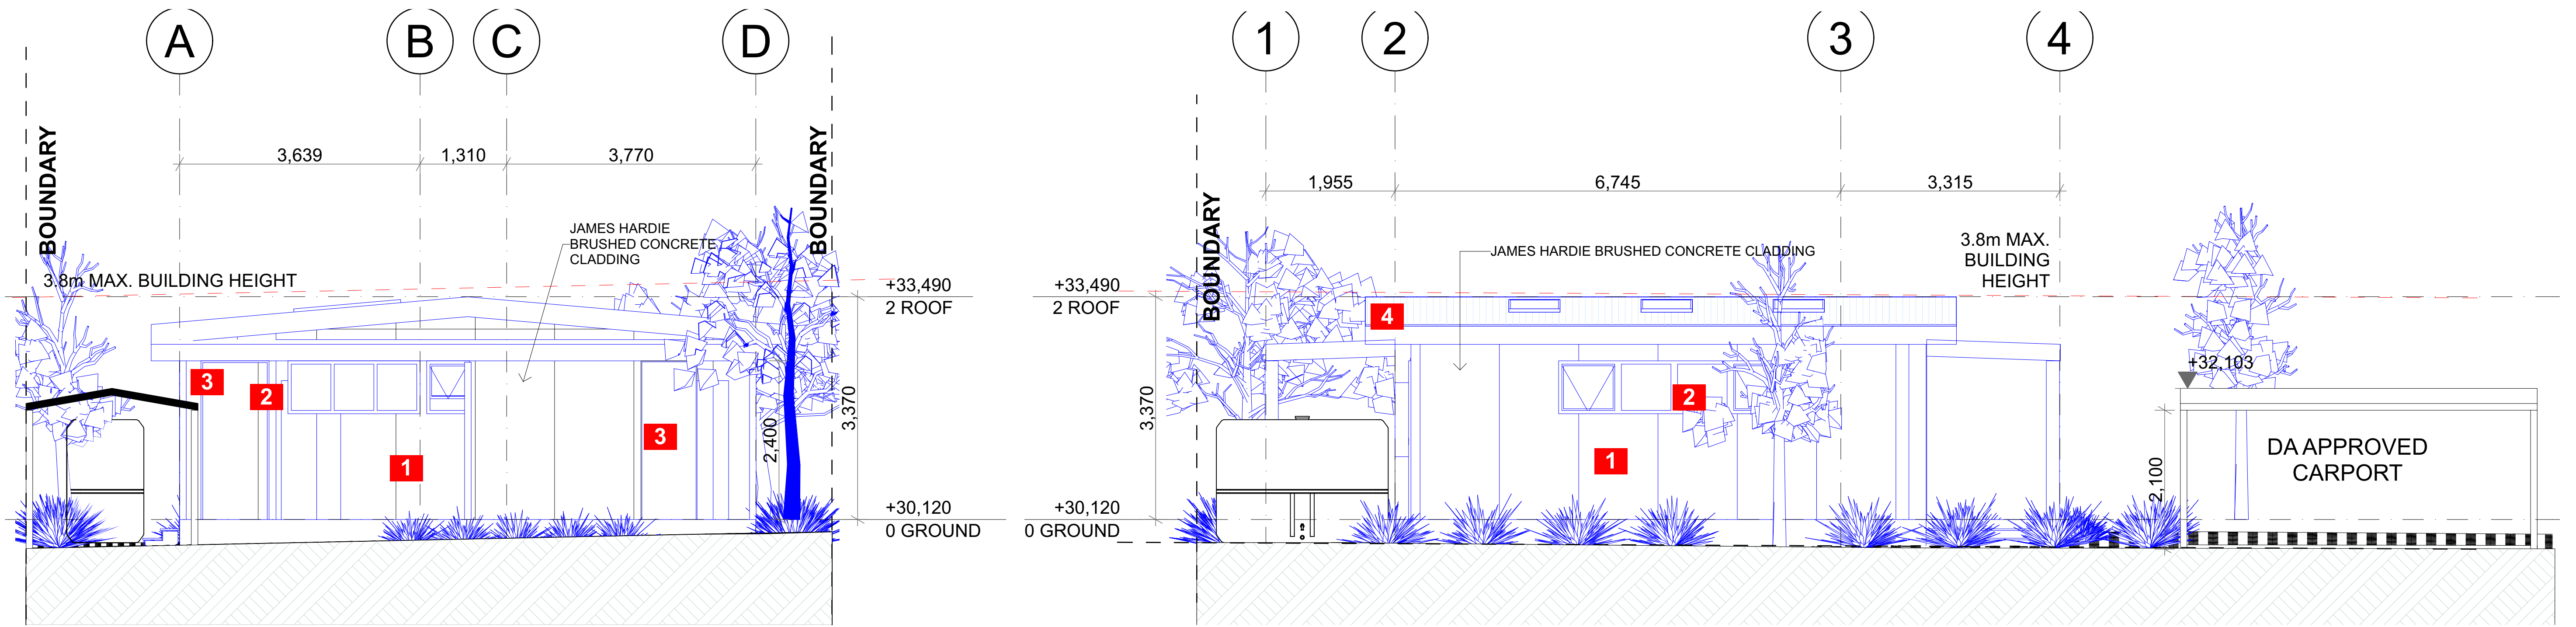

JAMES HARDIE
BRUSHED CONCRETE
CLADDING - PAINT COLOUR:
1 DULUX "LYTTELTON"



2 WHITE ALUMINIUM WINDOWS



3 DULUX
LYTTELTON



4 DULUX COLORBOND
IRONSTONE



NORTH: 	
------------------------	--	--	