


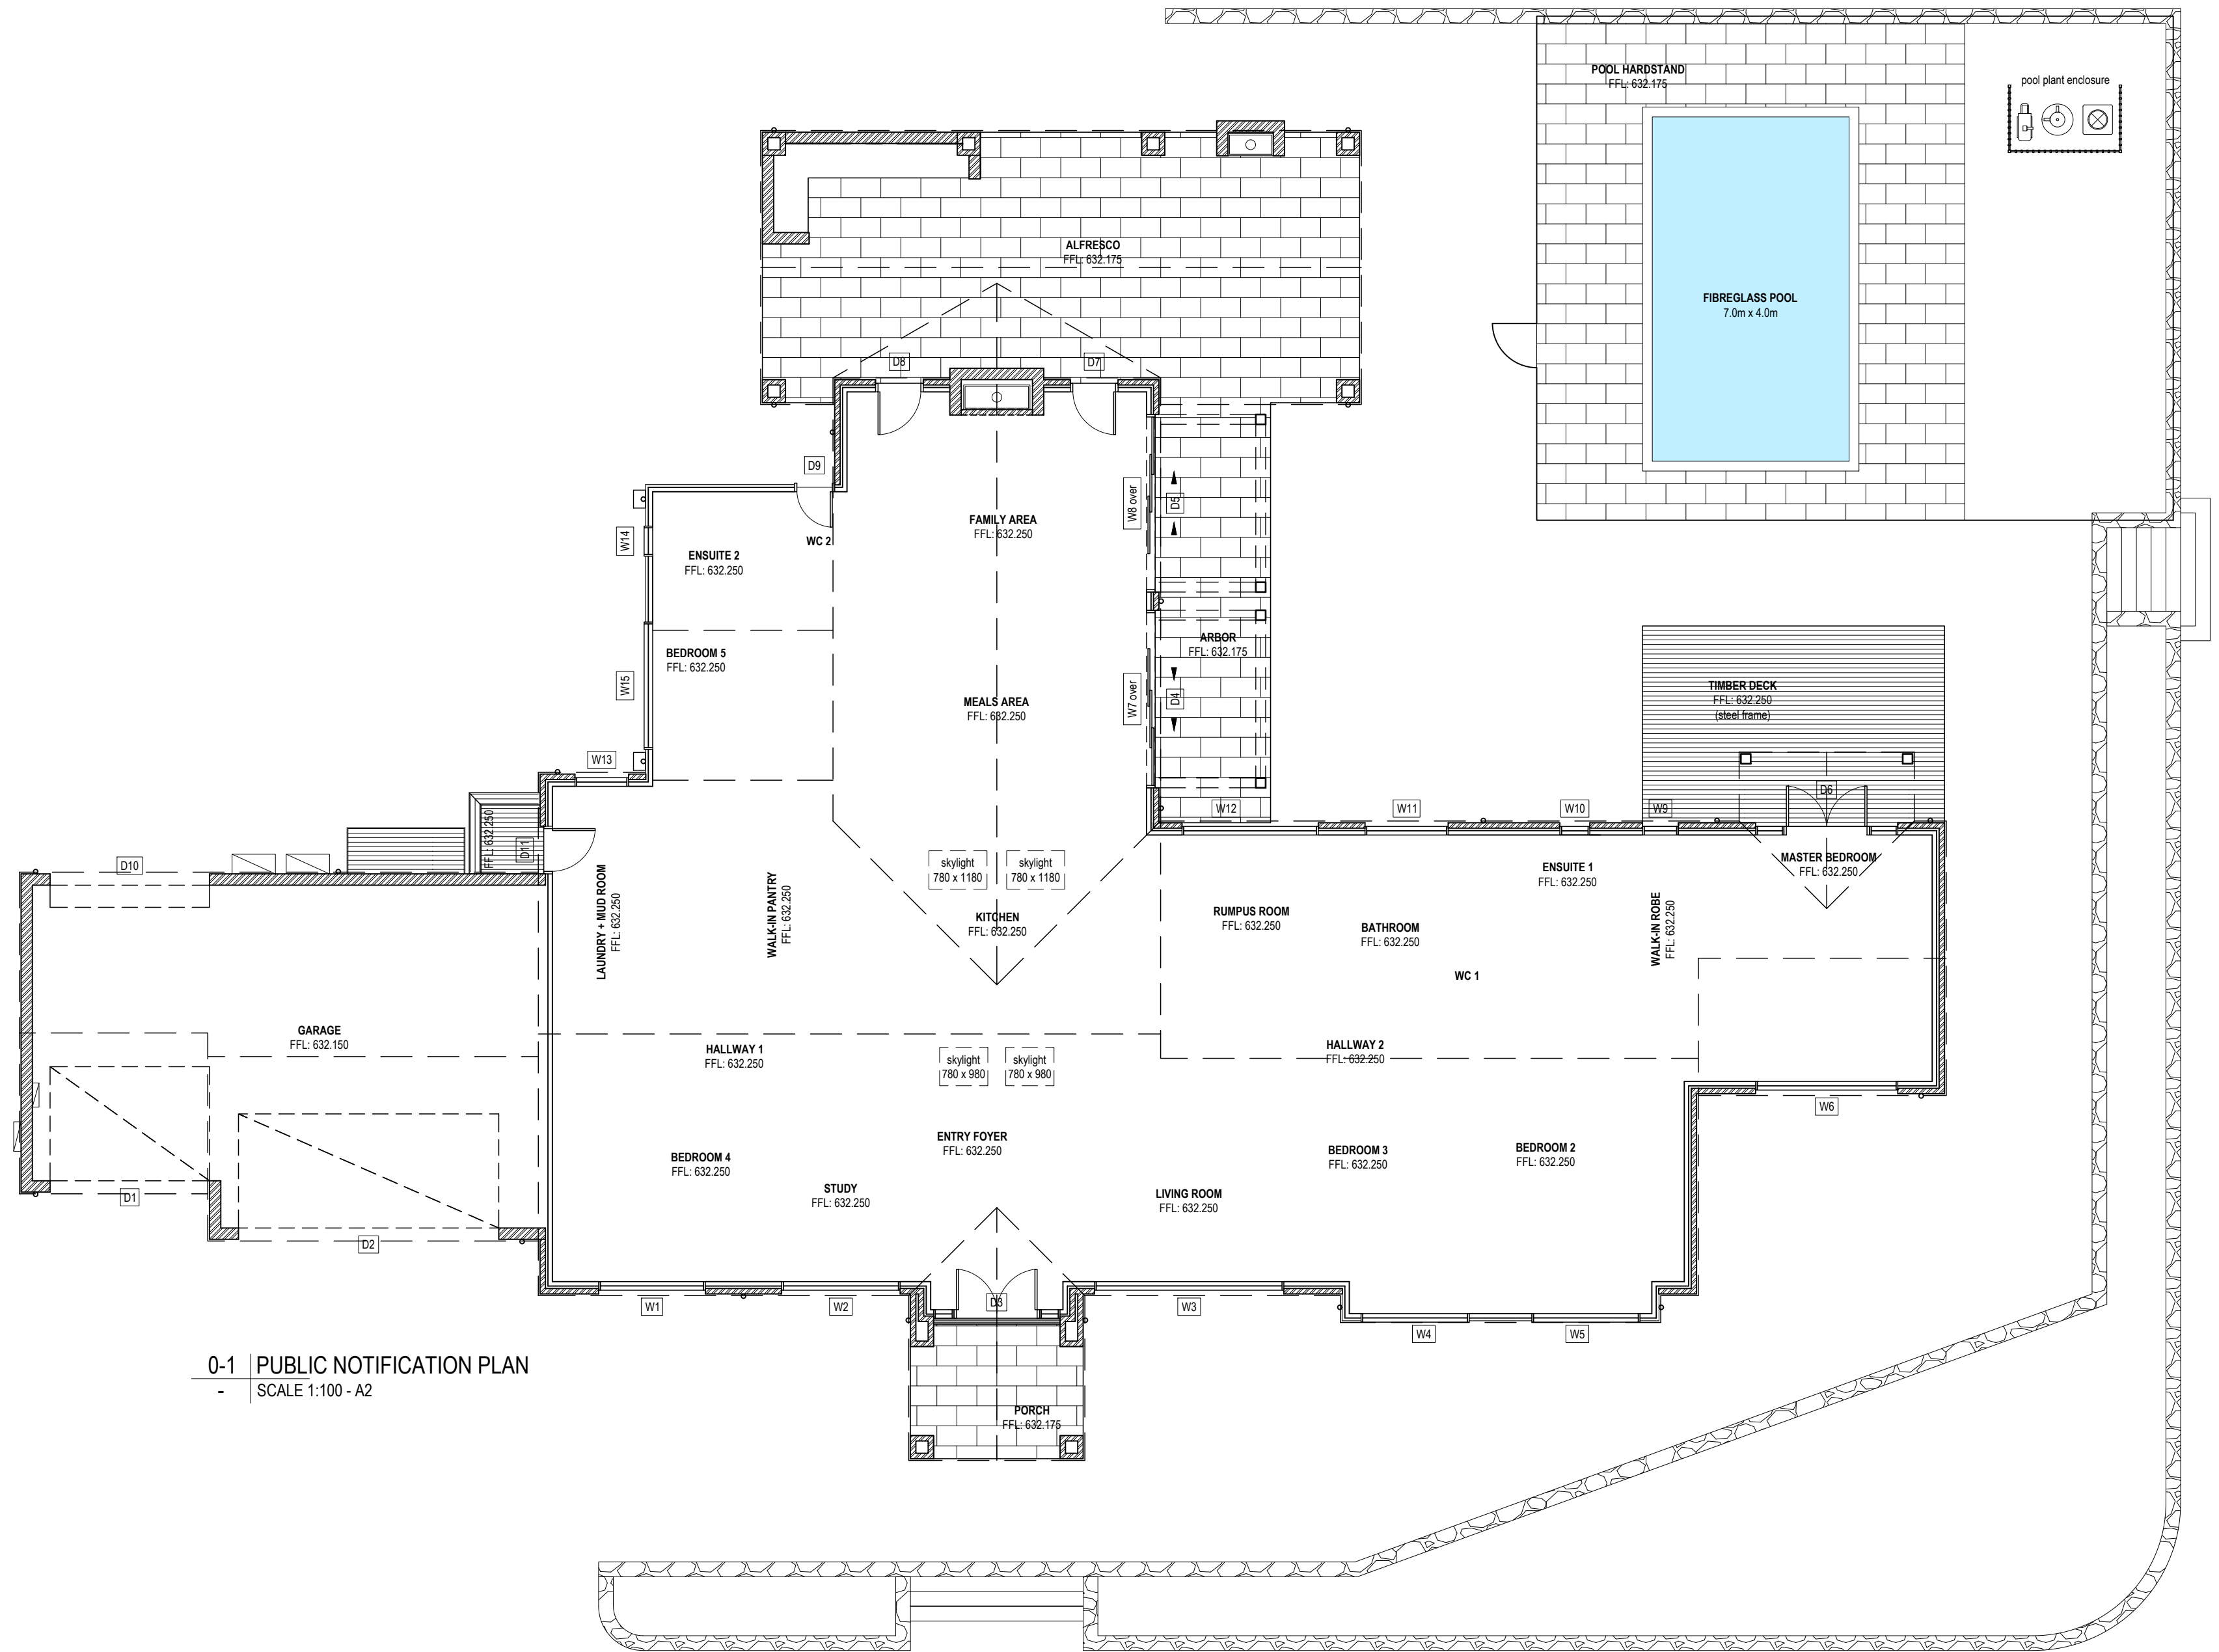

0-1 | PUBLIC NOTIFICATION PLAN
- | SCALE 1:100 - A2

