
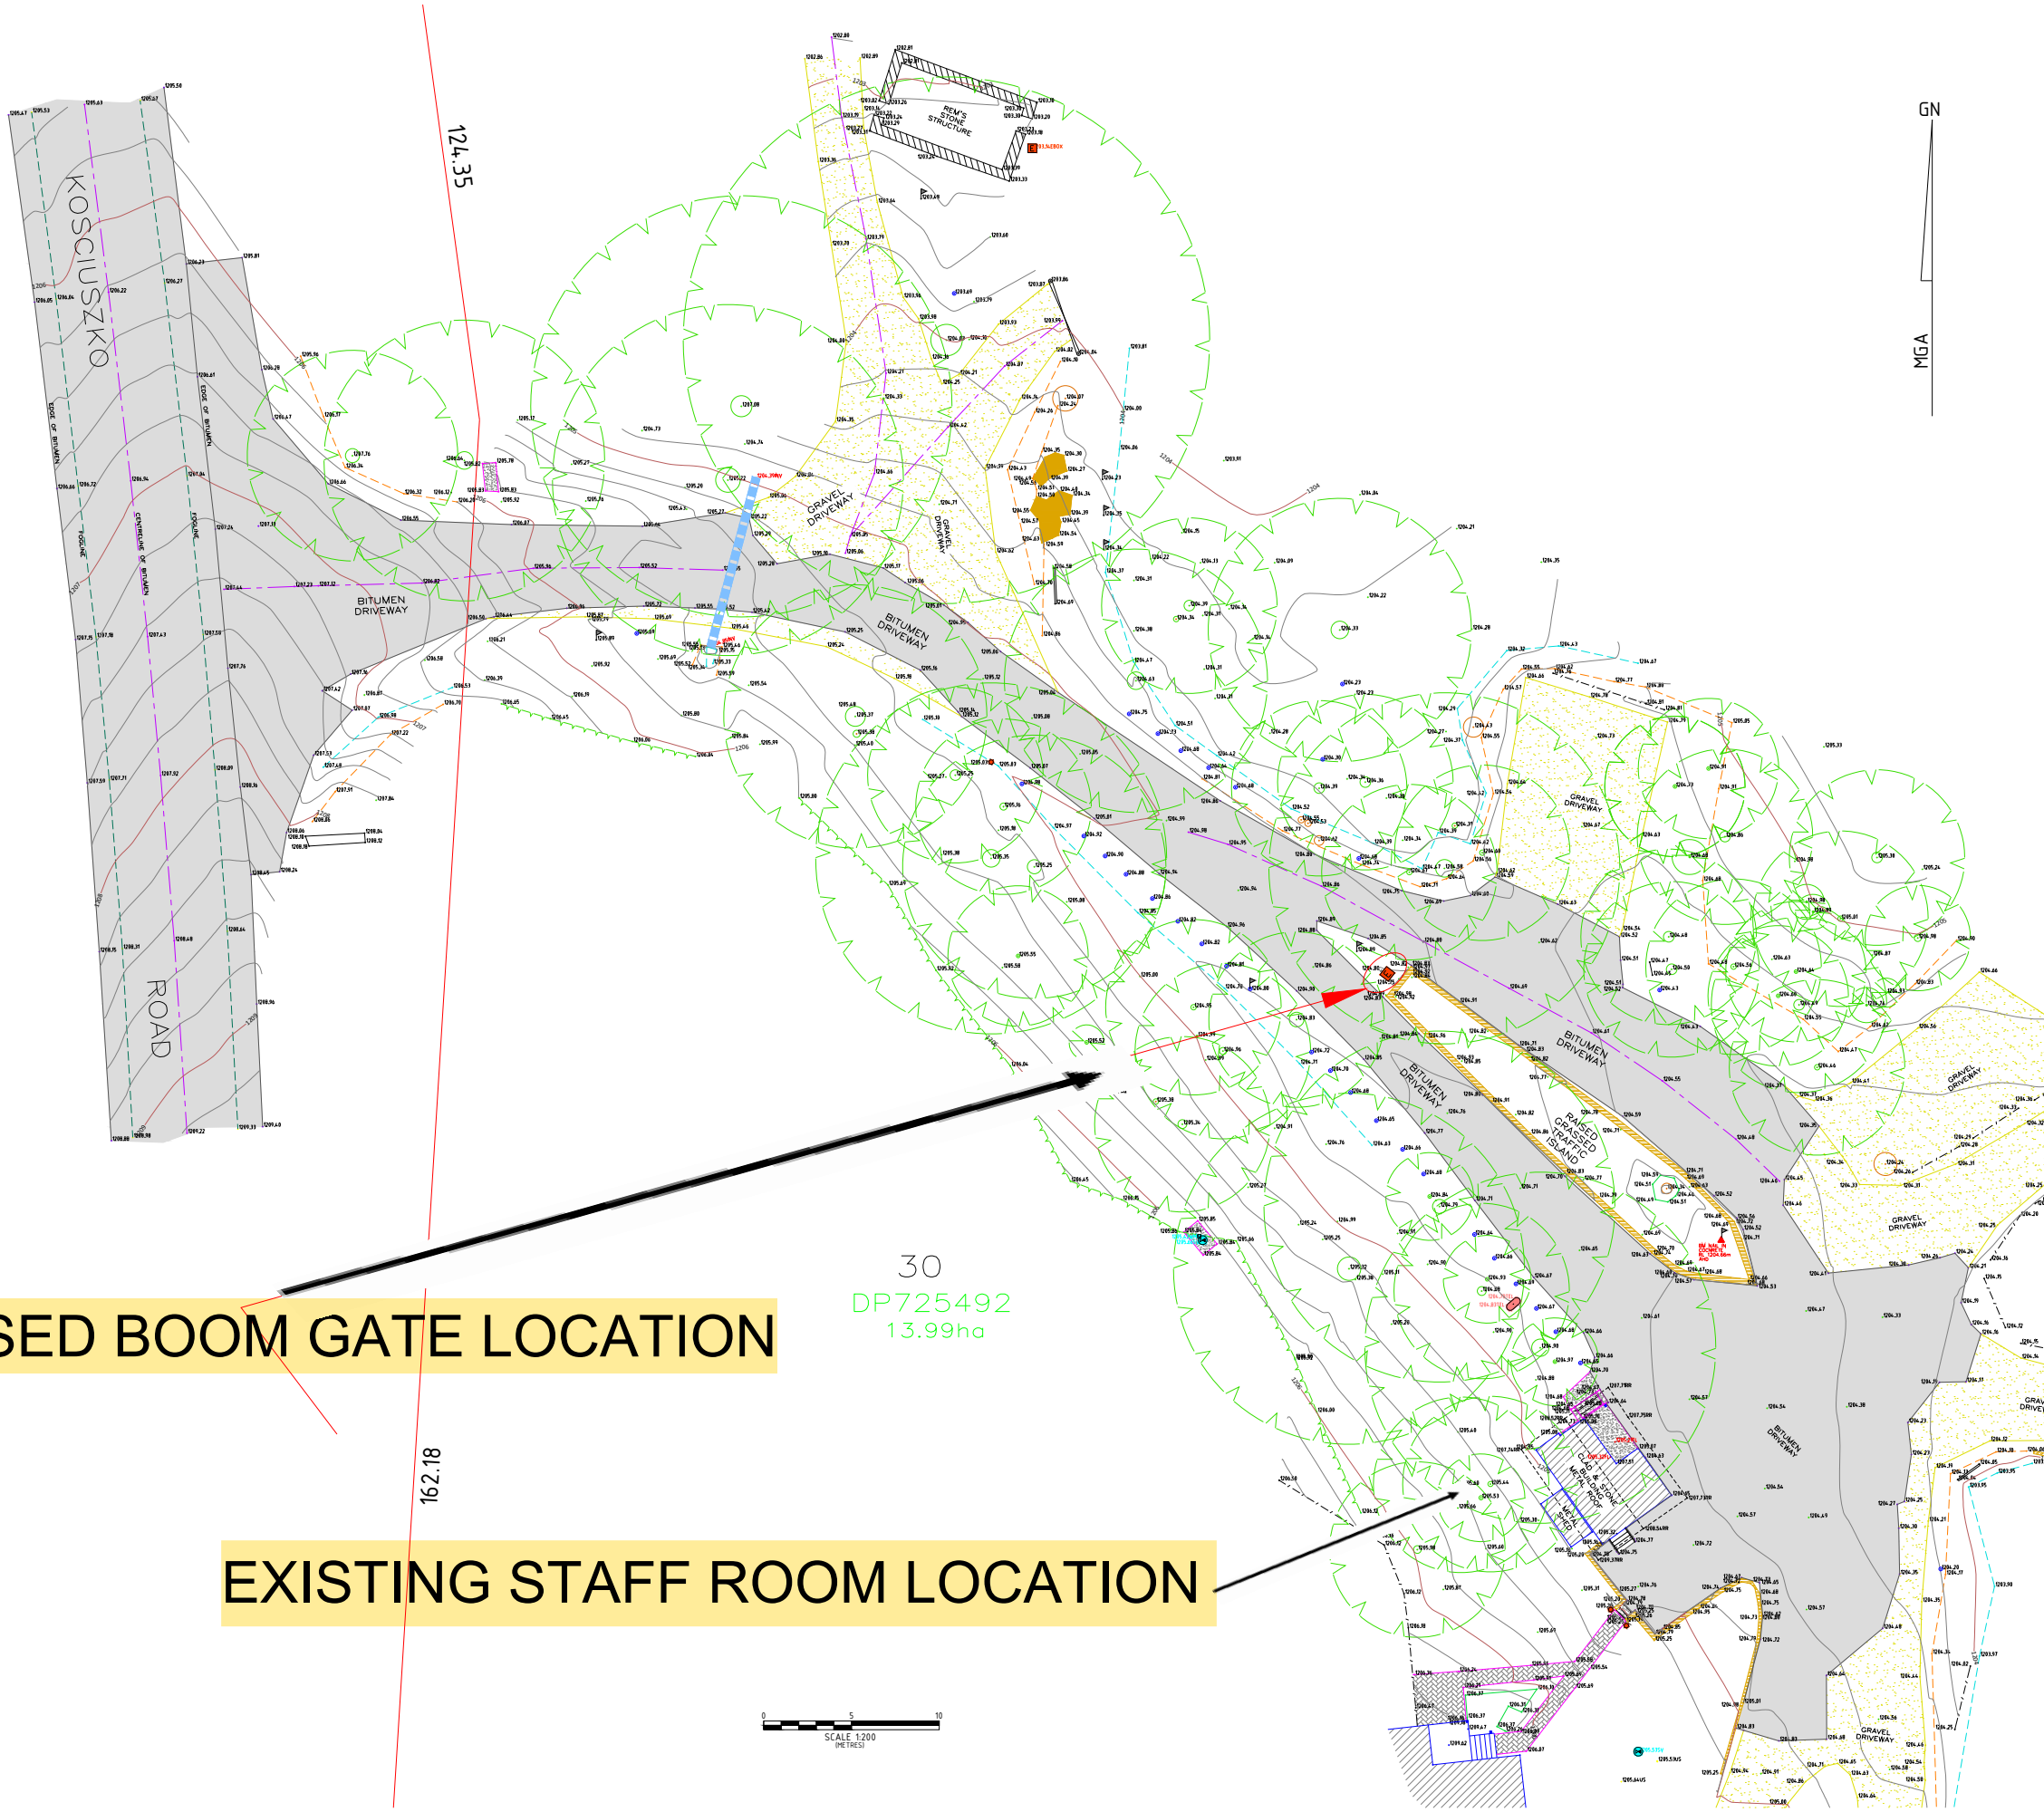


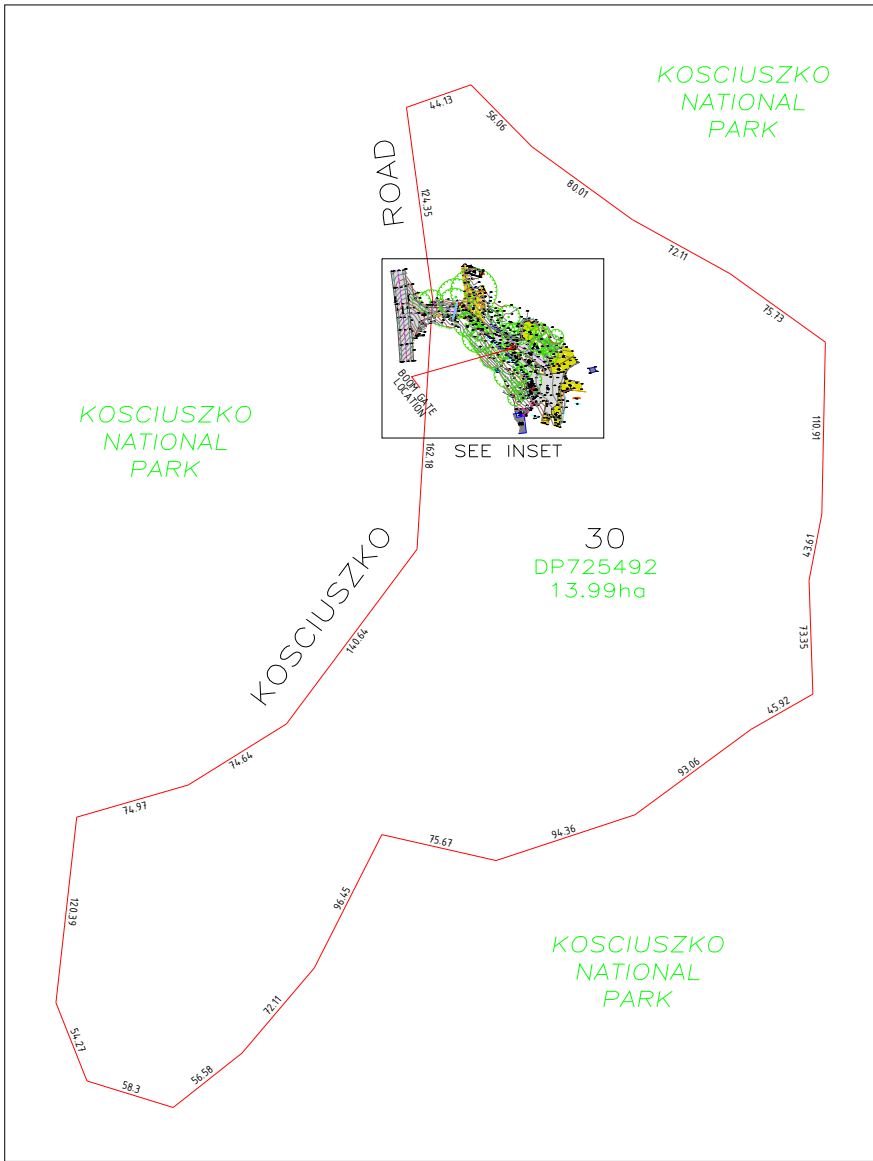

LEGEND

- TREE - APPROX SIZE
- ROCKS
- MAJOR CONTOUR
- MINOR CONTOUR
- FENCELINE
- ROOFLINE
- BOTTOM OF BANK
- TOP OF BANK
- EDGE OF GRAVEL
- EDGE OF BITUMEN
- CENTERLINE
- FOGLINE
- PIPE
- RETAINING WALL
- BUILDING
- EDGE OF BRUSH

SYMBOL LEGEND

- SMH - SEWER MANHOLE
- I/O - INSPECTION OPENING
- HYD - HYDRANT
- WM - WATER METER
- SV - STOP VALVE
- EBOX - ELECTRICITY PIT
- TEL - TELSTRA PIT
- GV - GAS VALVE
- LP - LIGHT POLE
- PP - POWER POLE
- SIGN - ROAD SIGN
- BOL - BOLLARD/POST

NOTES:

- IF CONSTRUCTION WORKS ARE INTENDED TO BE UNDERTAKEN ON OR ADJACENT TO THE PROPERTY BOUNDARIES, FURTHER BOUNDARY REMARKING OR CONSTRUCTION SETOUT MUST BE UNDERTAKEN.
- RELATIONSHIP OF IMPROVEMENTS TO BOUNDARIES IS DIAGRAMMATIC ONLY. WHERE OFFSETS ARE CRITICAL THEY SHOULD BE CONFIRMED BY FURTHER SURVEY
- BOUNDARY DIMENSIONS & AREAS OF SUBJECT LAND ARE BY TITLE ONLY
- THIS PLAN HAS BEEN PREPARED FOR THE EXCLUSIVE USE OF THE DESIGNATED CLIENT & MAY ONLY BE USED FOR THE PURPOSE FOR WHICH IT WAS COMMISSIONED.
- TREE SIZES ARE ESTIMATES ONLY
- SERVICES OTHER THAN THOSE SHOWN MAY EXIST AND THEIR LOCATIONS MUST BE VERIFIED BEFORE ANY CONSTRUCTION WORKS ARE COMMENCED.
- UNDERGROUND SERVICES HAVE NOT BEEN LOCATED BEFORE YOU DIG AUSTRALIA (www.bda.com.au) SHOULD BE USED BEFORE ANY EXCAVATION WORKS ARE UNDERTAKEN.
- CONTOUR INTERVAL - 0.5 metre - SPOT LEVELS SHOULD BE ADOPTED.
- CRITICAL SPOT LEVELS SHOULD BE CONFIRMED WITH SURVEYOR.
- COPYRIGHT © SNOWY SURVEYING
- THIS DOCUMENT SHOULD NOT BE REPRODUCED OR ALTERED IN ANY WAY WITHOUT THE WRITTEN PERMISSION OF SNOWY SURVEYING.
- AERIAL UNDERLAY PHOTO TAKEN N/A

B	PLAN AMMENDED TO SUIT UPDATED SITE CONDITIONS	03/10/24
A	CLIENT ISSUE	17/05/24
No.	DESCRIPTION	DATE
AMENDMENTS		

SNOWY SURVEYING
LAND AND ENGINEERING SURVEYING SERVICES
Ph: 0403297791
Email: info@snowysurveying.com.au

ABN: 75270142975
12 Thredbo Tce Jindabyne NSW 2627

Max Windshuttle
MAX WINDSHUTTLE
REGISTERED SURVEYOR
BOSSI NUMBER 8973

AZIMUTH: MGA
VERTICAL DATUM: AHD
COORDINATE SYSTEM: MGA 2020
MARKS ADOPTED: CORSnets NSW

B.M. ADOPTED: PM51757
R.L. 1201.672
SOURCE: SCIMS

Scale @ A1: 1:200
DO NOT SCALE DRAWING
Contour Interval 0.5m

Survey Date: 24/05/2024

LGA: SNOWY MONARO REGIONAL

Parish: MITCHELL

County: WALLACE

Surveyed TB

Drafted PD

Checked MW

Client
Title
Kosciuszko Tourist Park
PLAN SHOWING PARTIAL CONTOUR & DETAIL SURVEY
LOT 30 IN DP725492
7693 Kosciuszko Road, Sawpit Creek - Kosciuszko National Park

Sheet No. 01/01
Paper Size A1
Drawing No. SS234_CD_B
Job No. SS234
Revision B