

- LEGEND**
- (TEL) TELSTRA PIT
 - (PP) POWER POLE
 - (PPP) PRIVATE POWER POLE
 - (WM) WATER METER

NOTES:
1. SURVEY IS FOR CONTOUR PURPOSES ONLY.
2. BM IS ASSUMED TO BE 2.2m
3. CONTOUR INTERVAL IS 0.2m
4. SPOT HEIGHTS ARE SHOWN
5. TREE SPREADS ARE DIAGRAMMATIC ONLY AND MAY NOT BE SYMMETRICAL.



RENNIE GOLLEDGE PTY. LTD.
SURVEYORS & PLANNERS
P.O. BOX 132
36 ST ANDREWS ST
MATTILAND NSW 2320
ABN: 55 002 622 317
mail@renniegollledge.com.au

CLIENT
BRADY HOGAN

CONTOUR AND DETAIL PLAN
LOT 25 D.P. 712070
No. 28 WAKAYA CLOSE, VACY



THIS PLAN WAS PRODUCED SOLELY FOR THE CLIENT.
THIS DOCUMENT IS THE PROPERTY OF RENNIE GOLLEDGE PTY. LTD.
UNAUTHORIZED USE OF THIS DOCUMENT IS PROHIBITED.

NOTE: NO SUBTERRANEAN INVESTIGATIONS
HAVE BEEN UNDERTAKEN. IT IS THE
CONTRACTORS RESPONSIBILITY TO
CONTACT DIAL BEFORE YOU DIG ON
PHONE NO. 1100 PRIOR TO ANY
EXCAVATION OR EARTHWORKS.

SCALE 1:300 @ A1
0 10 20

DATE	REVISION	BY

DRAWN JM SHEET 1 OF 1 SHEETS

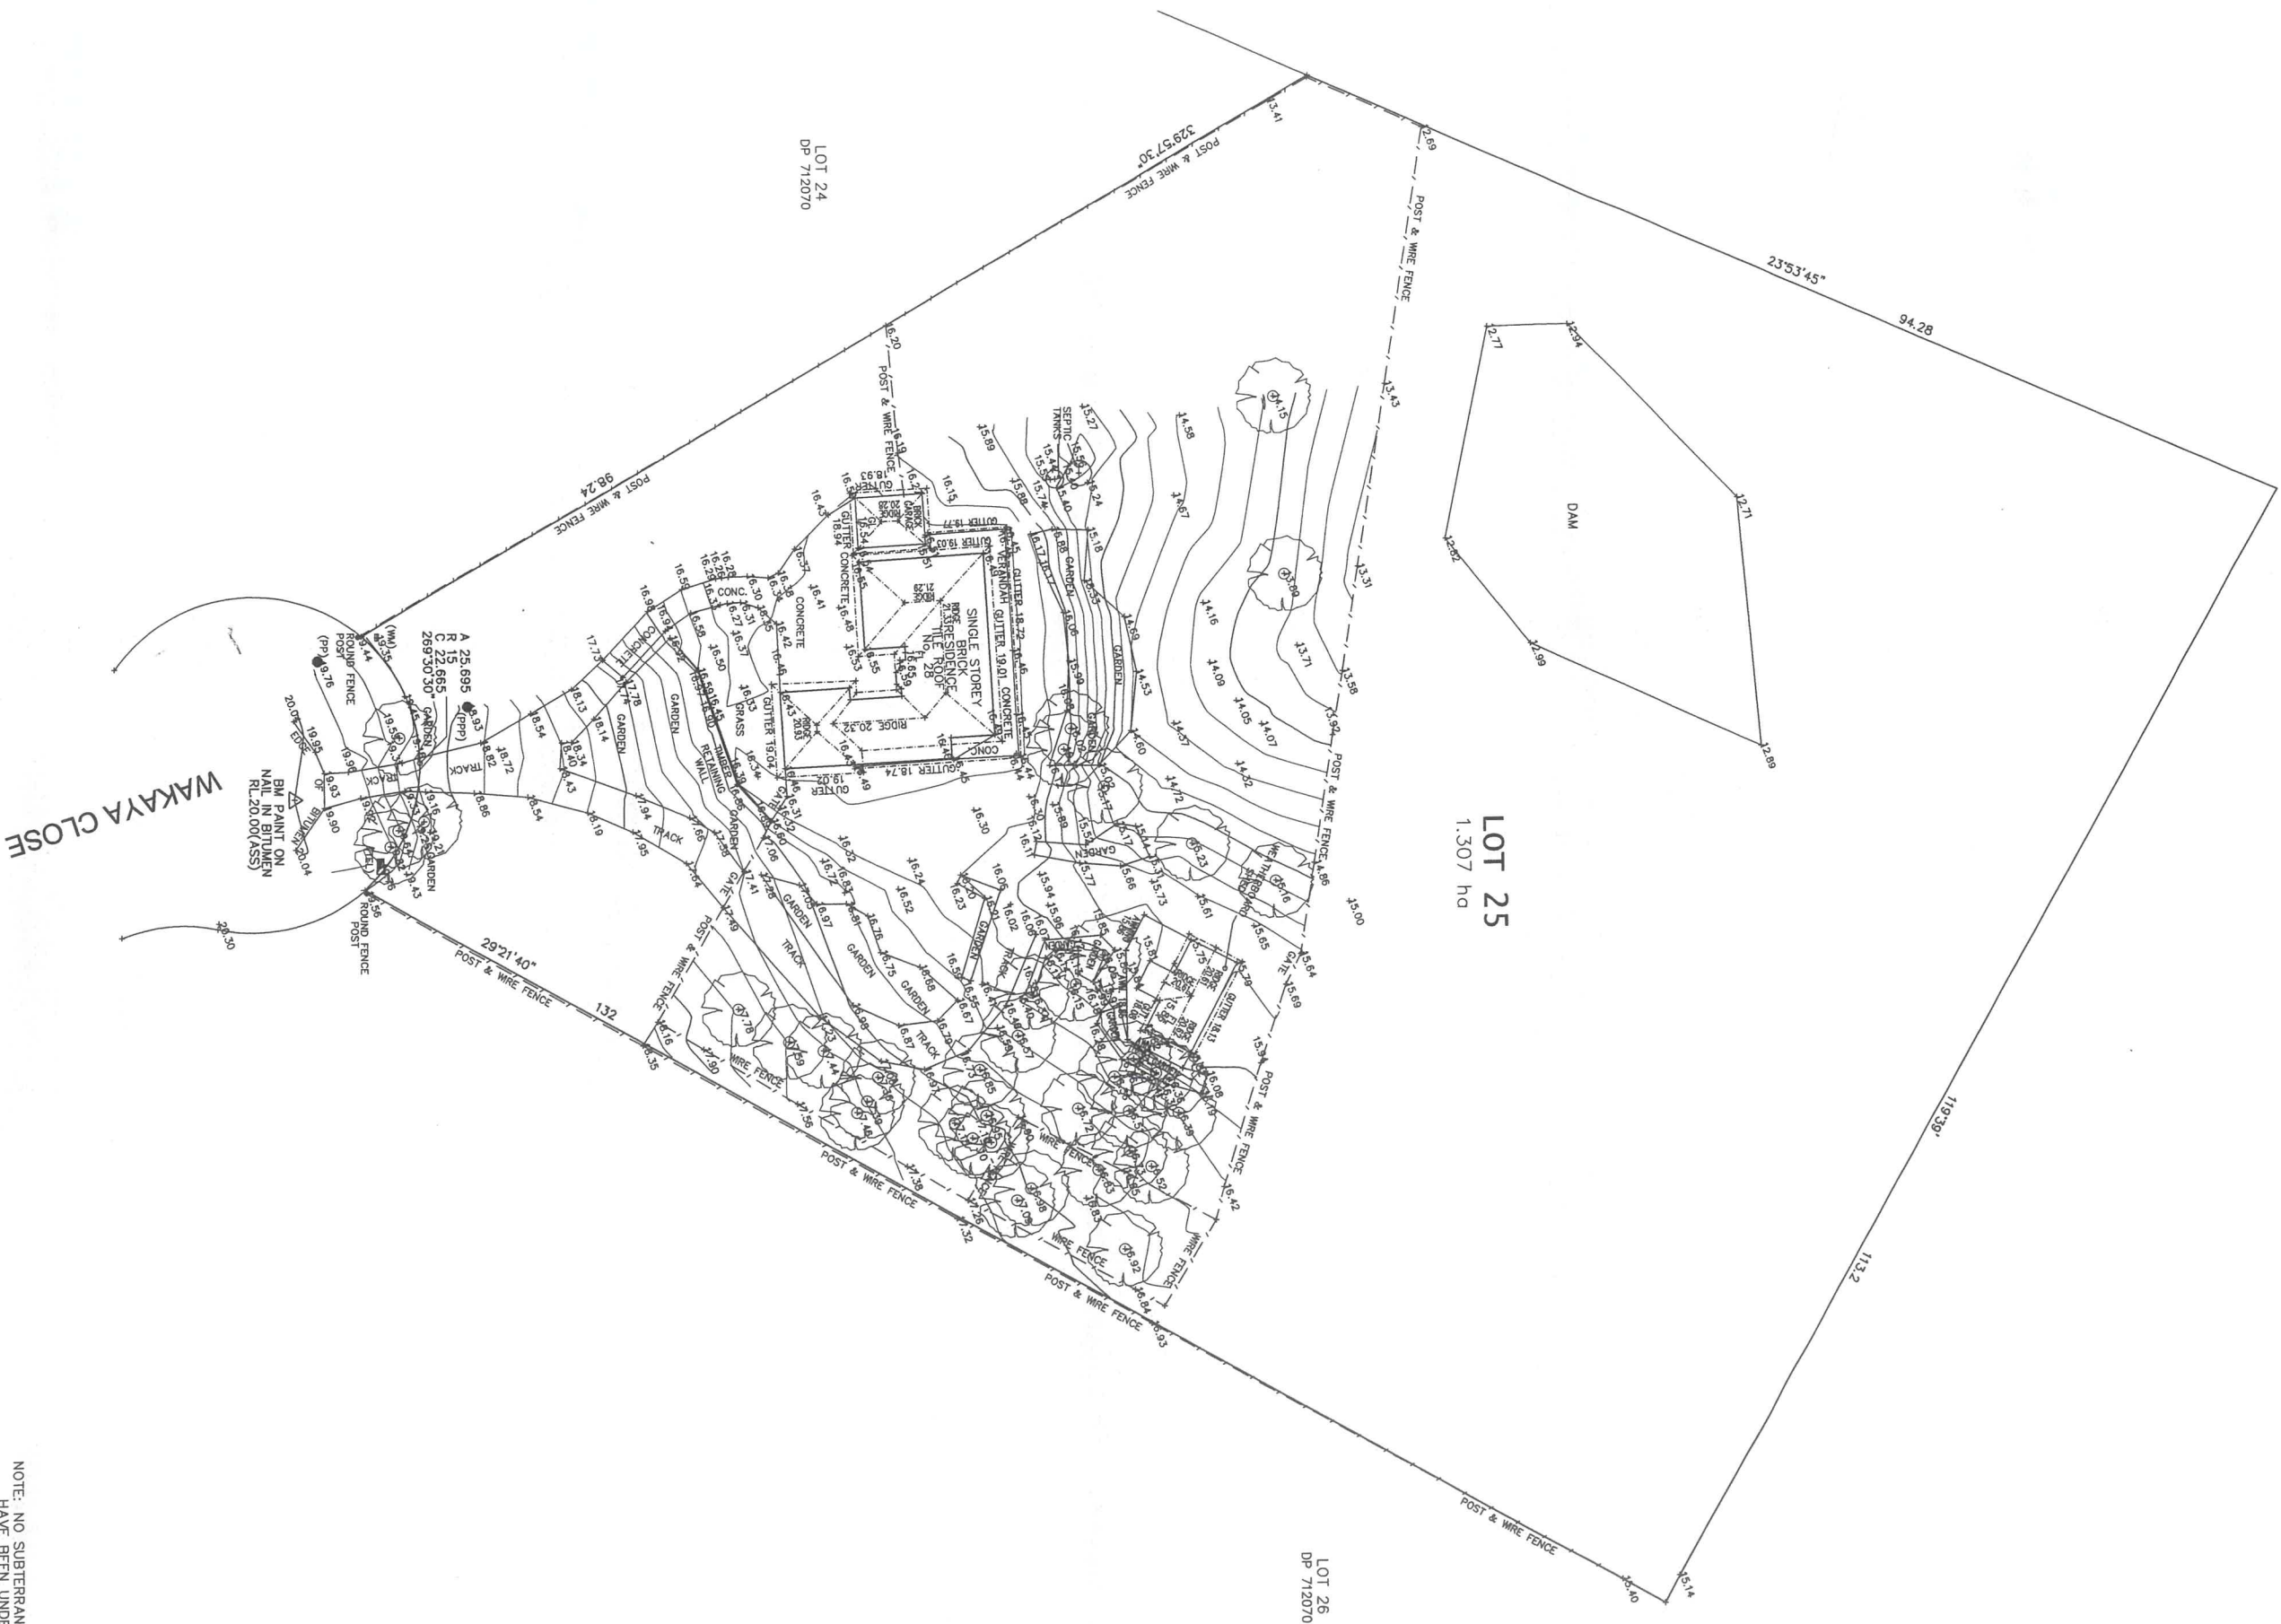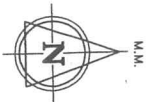

LEGEND

- (TEL) TELSTRA PIT
- (PP) POWER POLE
- (PPP) PRIVATE POWER POLE
- (WM) WATER METER

NOTES:
1. SURVEY IS FOR CONTOUR PURPOSES ONLY
2. BM IS (ASSUMED) AS SHOWN
3. CONTOUR INTERVAL IS 0.2m
4. SERVICES LOCATED BY FIELD SURVEY ONLY
5. TREE SPREADS ARE DIAGNOSTIC ONLY AND MAY NOT BE SYMMETRICAL



RENNIE GOLLEDGE PTY. LTD.
SURVEYORS & PLANNERS

P.O. BOX 132 PH (02) 49334977
36 ST ANDREWS ST
MAITLAND NSW 2320 FAX (02) 49338579
ABN: 55 002 622 317 mail@crenietcollege.com.au

CLIENT

BRADY HOGAN

THIS PLAN WAS PRODUCED SOLELY FOR THIS CLIENT.

THIS DOCUMENT IS THE PROPERTY OF RENNIE GOLLEGE PTY. LTD
UNAUTHORISED USE OF THIS DOCUMENT IS PROHIBITED.

CONTOUR AND DETAIL PLAN
LOT 25 D.P. 712070
No. 28 WAKAYA CLOSE, VACY

23

DATE 05/23


SURVEYED SH



DATUM ASSUMED

DATE	REVISION	BY

DRAWN JM
SHEET 1 OF 1 SHEETS

NOTE: NO SUBTERRANEAN INVESTIGATIONS HAVE BEEN UNDERTAKEN. IT IS THE CONTRACTORS RESPONSIBILITY TO CONTACT DIAL BEFORE YOU DIG ON PHONE No. 1100 PRIOR TO ANY EXCAVATION OR EARTHWORKS.

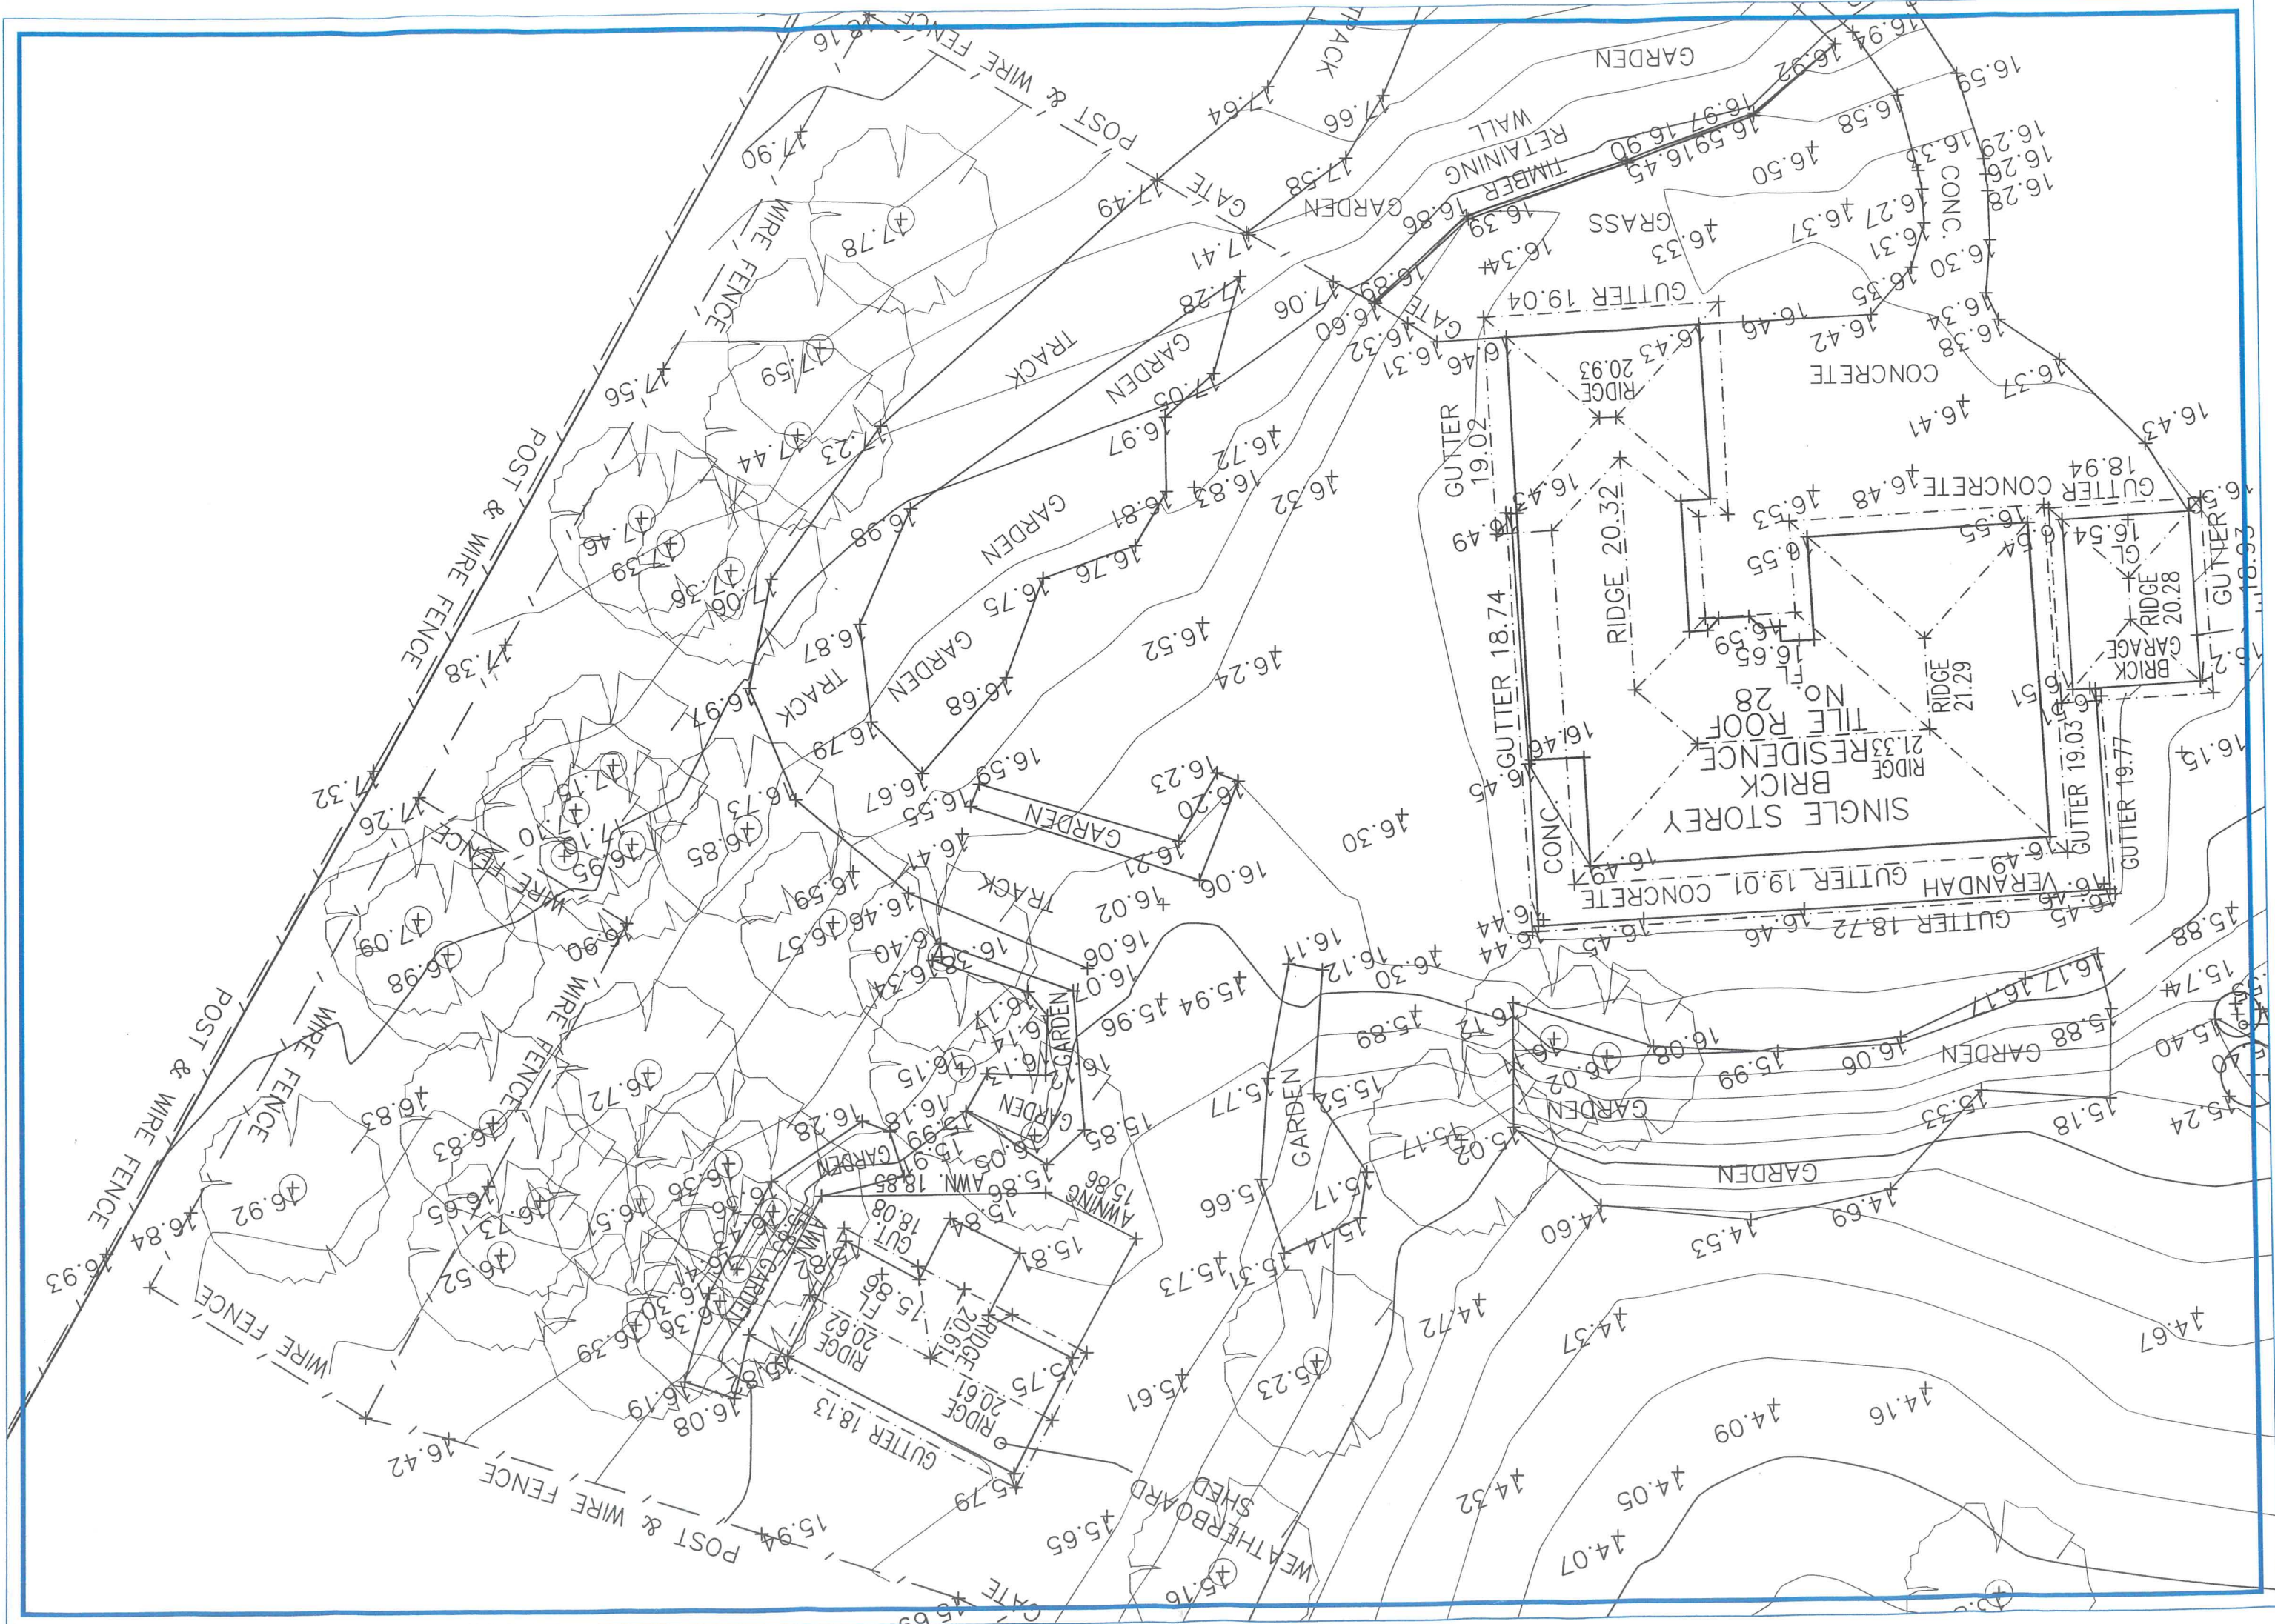

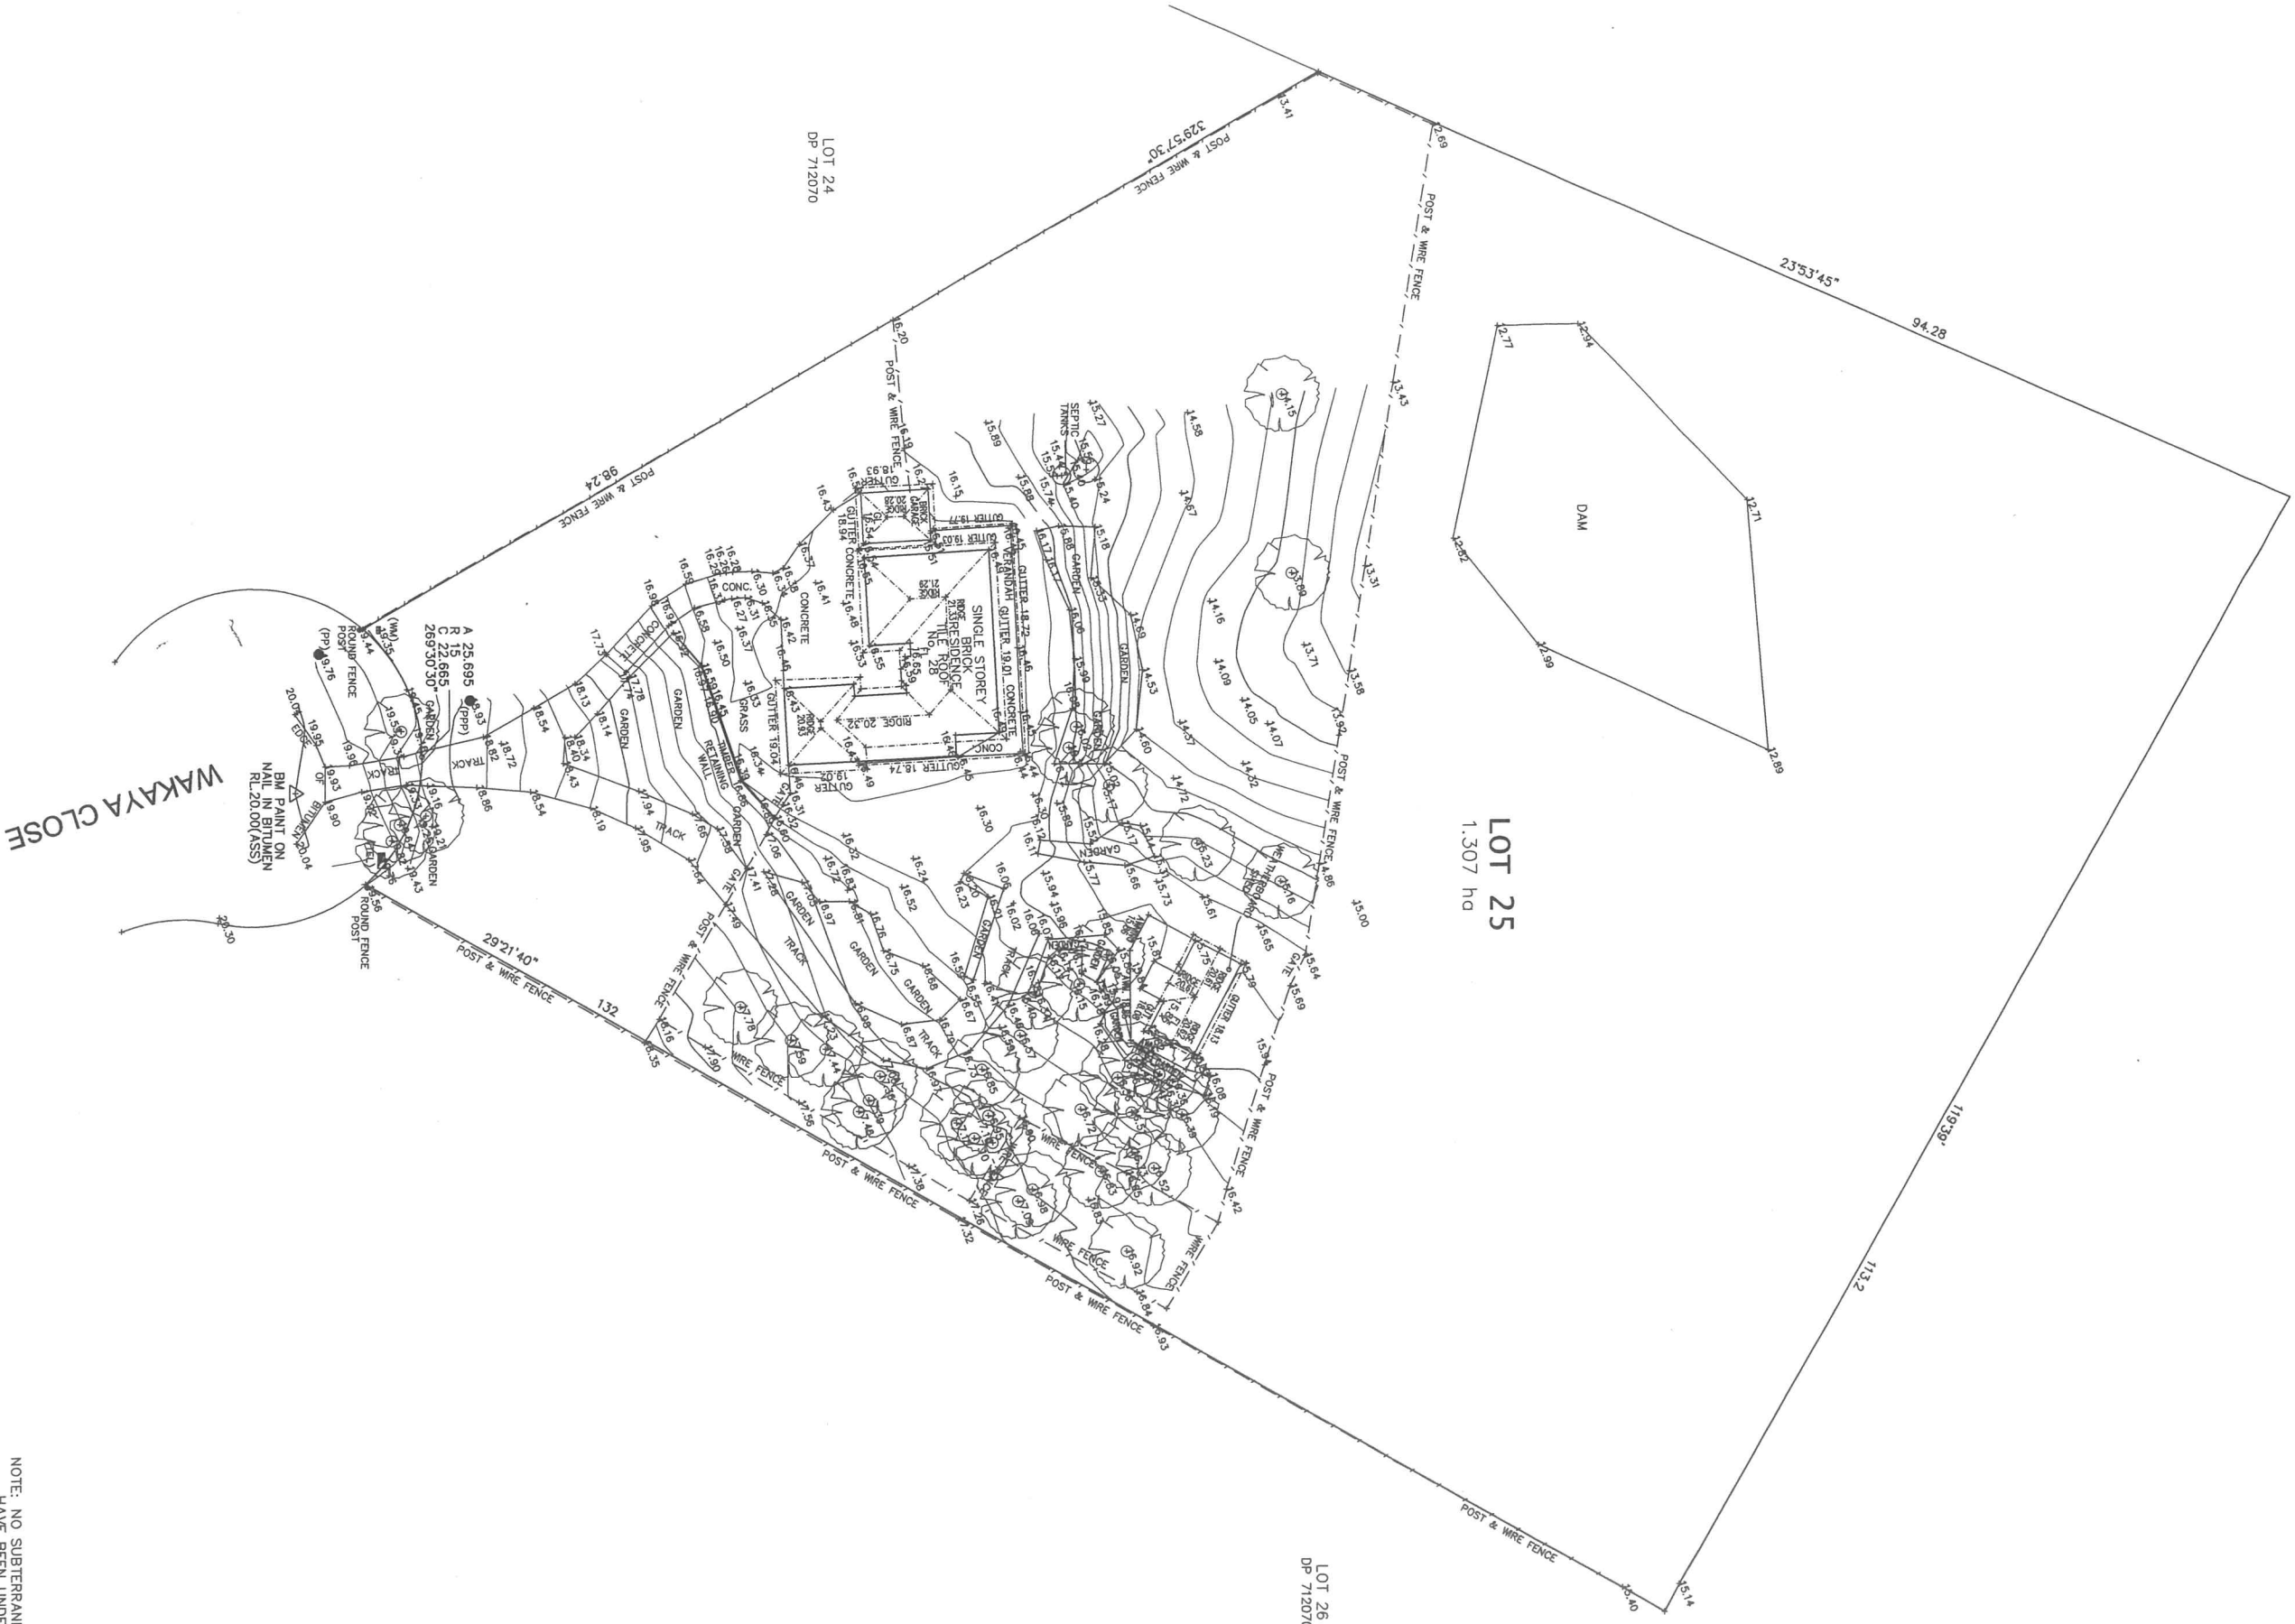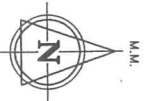

- LEGEND**
- (TEL) TELSTRA PIT
 - (PP) POWER POLE
 - (PP) PRIVATE POWER POLE
 - (WM) WATER METER

NOTES:
1. THIS PLAN IS FOR CONTOUR PURPOSES ONLY.
2. BM IS ASSUMED AS SHOWN.
3. CONTOUR INTERVAL IS 0.2M.
4. CONTOUR SPACING IS 1:100.
5. TREE SPREADS ARE DIAGRAMMATIC ONLY AND MAY NOT BE SYMMETRICAL.



RENNIE GOLLEDGE PTY. LTD.
SURVEYORS & PLANNERS
P.O. BOX 132
36 ST ANDREWS ST
MAITLAND NSW 2320
ABN: 55 002 622 317
PH (02) 49334977
FAX (02) 49338579
mail@renniegolledge.com.au

CLIENT
BRADY HOGAN


CONTOUR AND DETAIL PLAN
LOT 25 D.P. 712070
No. 28 WAKAYA CLOSE, VACY

SCALE 1:300 @ A1

DATE	REVISION	BY

NOTE: NO SUBTERRANEAN INVESTIGATIONS
HAVE BEEN UNDERTAKEN. IT IS THE
CONTRACTORS RESPONSIBILITY TO
CONTACT DIAL BEFORE YOU DIG ON
PHONE NO. 1100 PRIOR TO ANY
EXCAVATION OR EARTHWORKS.

DRAWN JM SHEET 1 OF 1 SHEETS

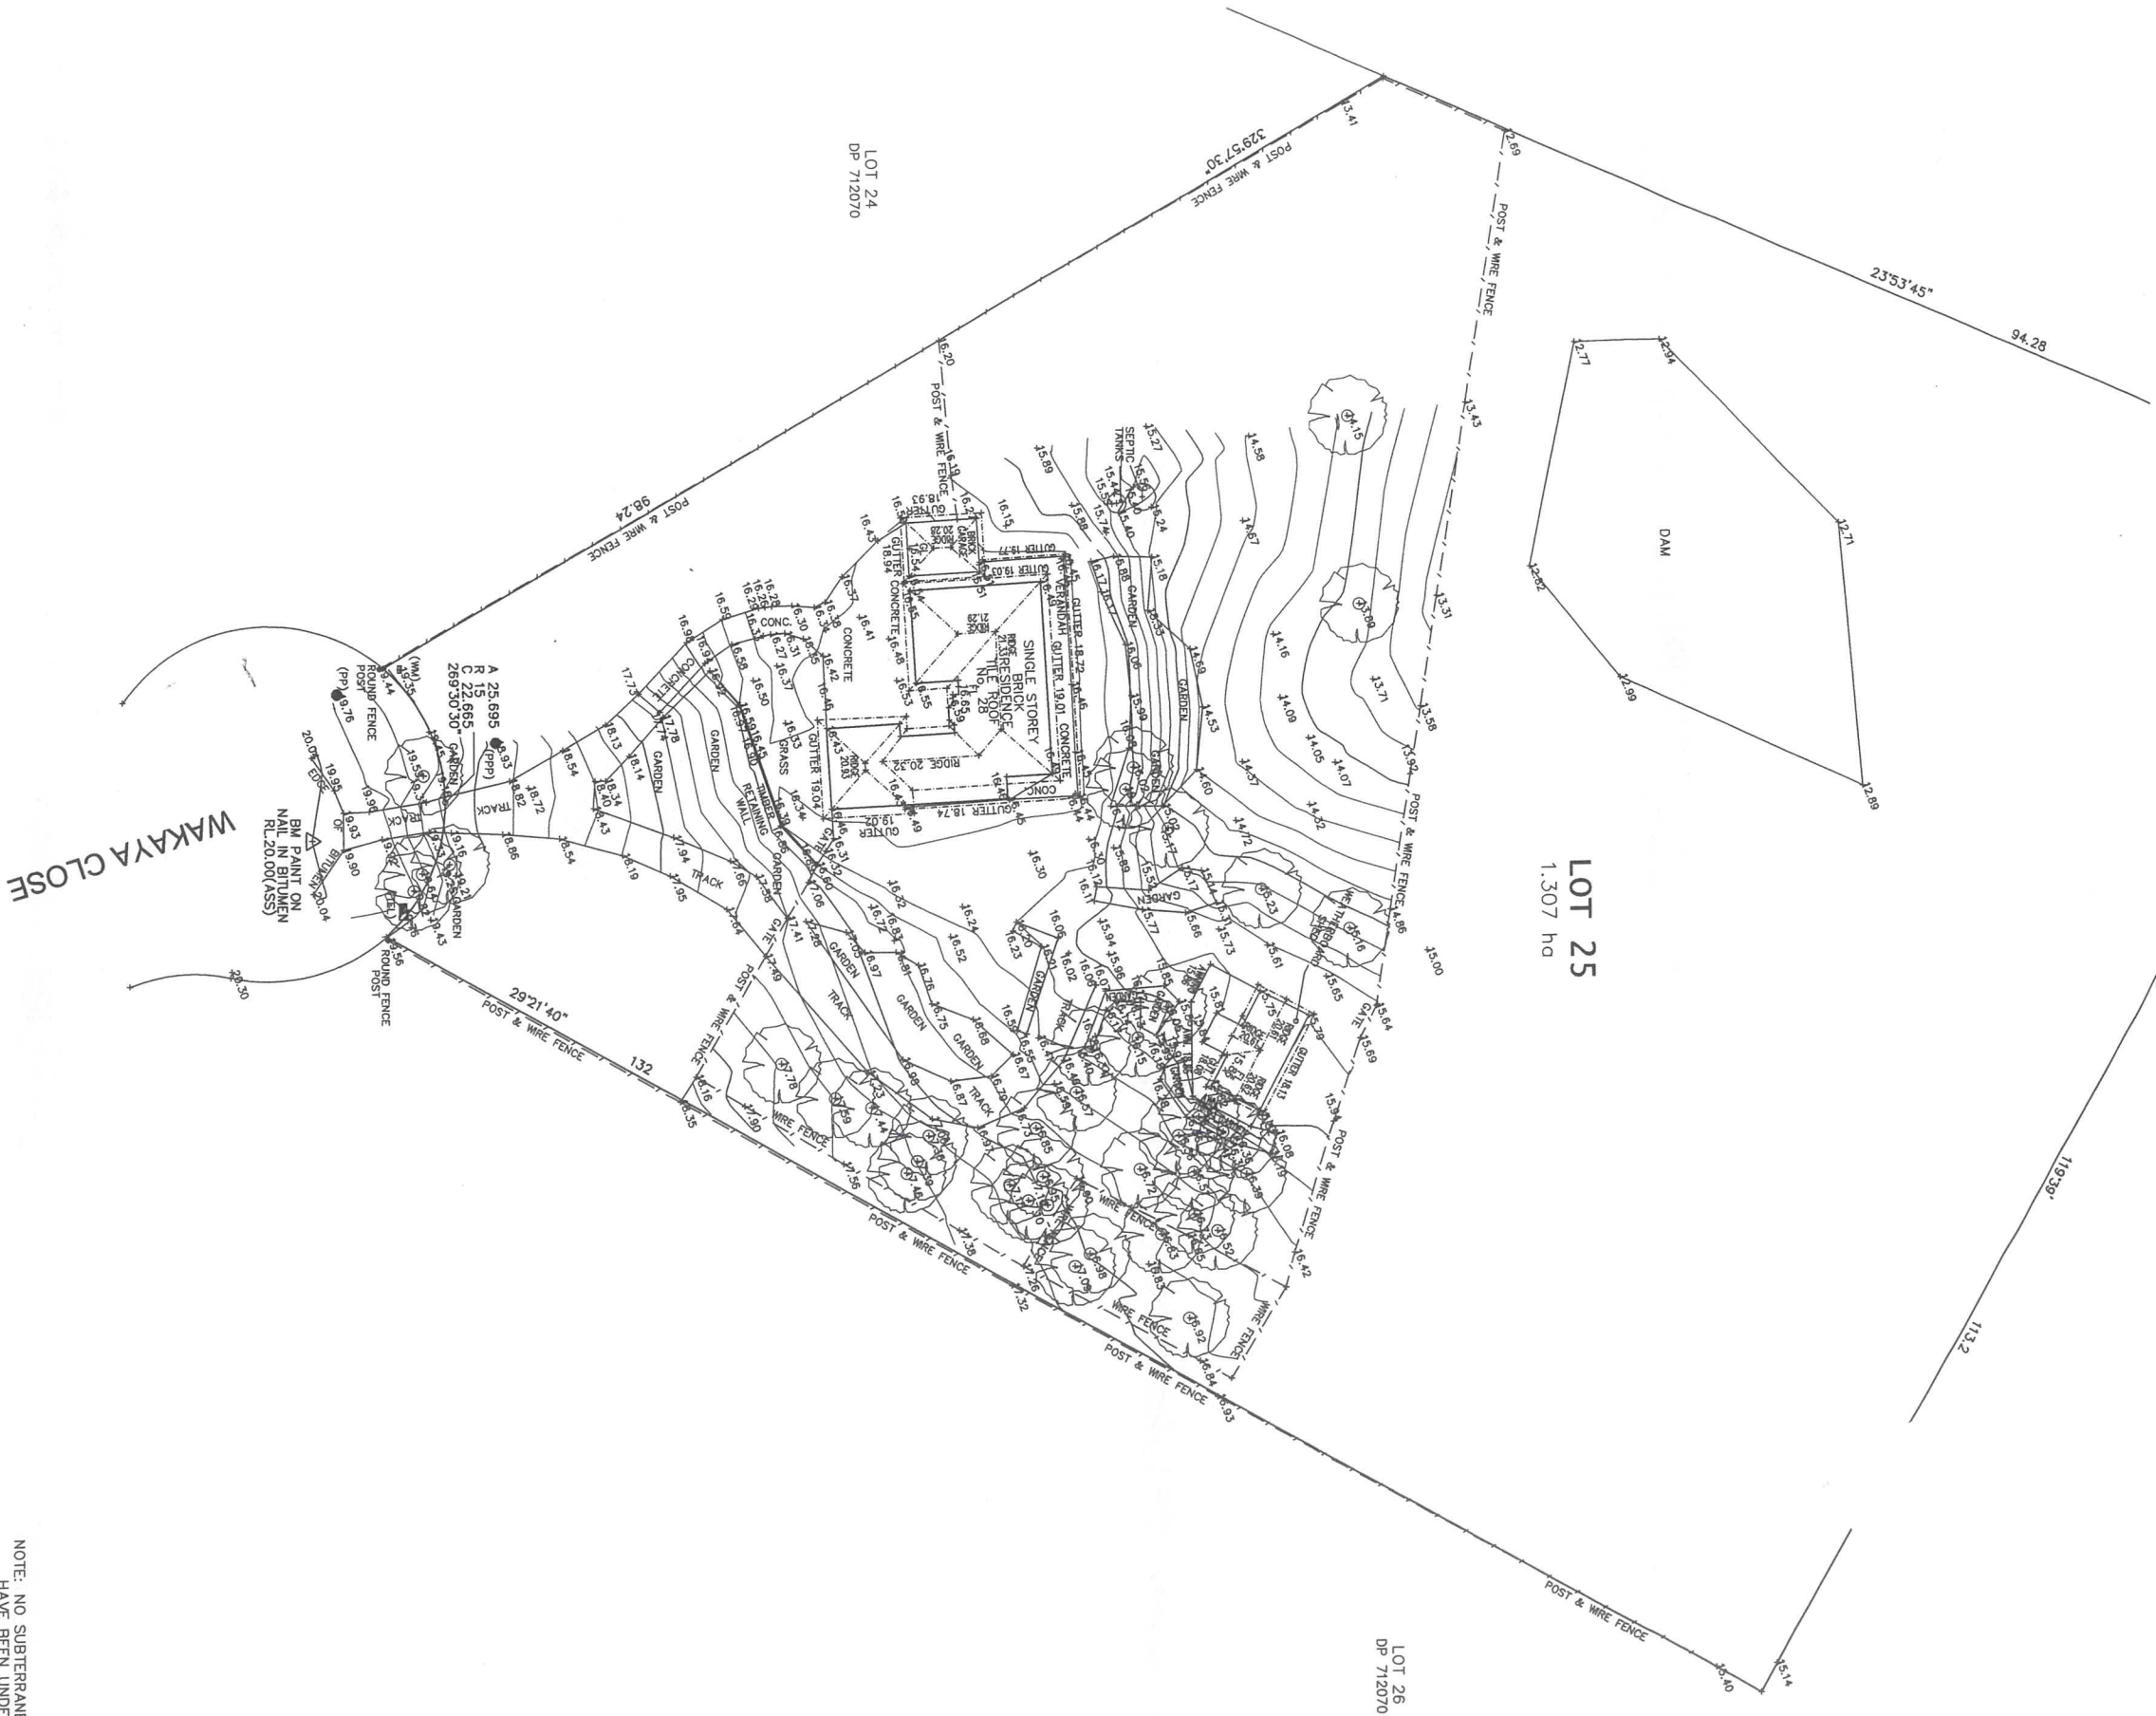

- LEGEND
- (TEL) TELSTRA PIT
 - (PP) POWER POLE
 - (PPP) PRIVATE POWER POLE
 - (WM) WATER METER

NOTES:
1. THIS PLAN IS FOR CONTOUR PURPOSES ONLY.
2. BM IS ASSUMED AS SHOWN.
3. CONTOUR INTERVAL IS 0.2m.
4. SERVICES LOCATED ARE DIAGNOSTIC ONLY AND MAY NOT BE SYMMETRICAL.



RENNIE GOLLEDGE PTY. LTD.
SURVEYORS & PLANNERS
P.O. BOX 132
36 ST ANDREWS ST
MAITLAND NSW 2320
ABN: 55 002 822 317
mail@renniegollidge.com.au

CLIENT
BRADY HOGAN
THIS PLAN WAS PRODUCED SOLELY FOR THIS CLIENT.
UNAUTHORIZED USE OF THIS DOCUMENT IS PROHIBITED.

CONTOUR AND DETAIL PLAN
LOT 25 D.P. 712070
No. 28 WAKAYA CLOSE, VACY
FILE NO. 146.23
RATIO 1:300
DATE 05/23
SURVEYED SH
DATUM ASSUMED

SCALE 1:300 @ A1
0 10 20

NOTE: NO SUBTERRANEAN INVESTIGATIONS
HAVE BEEN UNDERTAKEN. IT IS THE
CONTRACTORS RESPONSIBILITY TO
CONTACT DIAL BEFORE YOU DIG ON
PHONE NO. 1100 PRIOR TO ANY
EXCAVATION OR EARTHWORKS.

DATE	REVISION	BY

DRAWN JM SHEET 1 OF 1 SHEETS

