


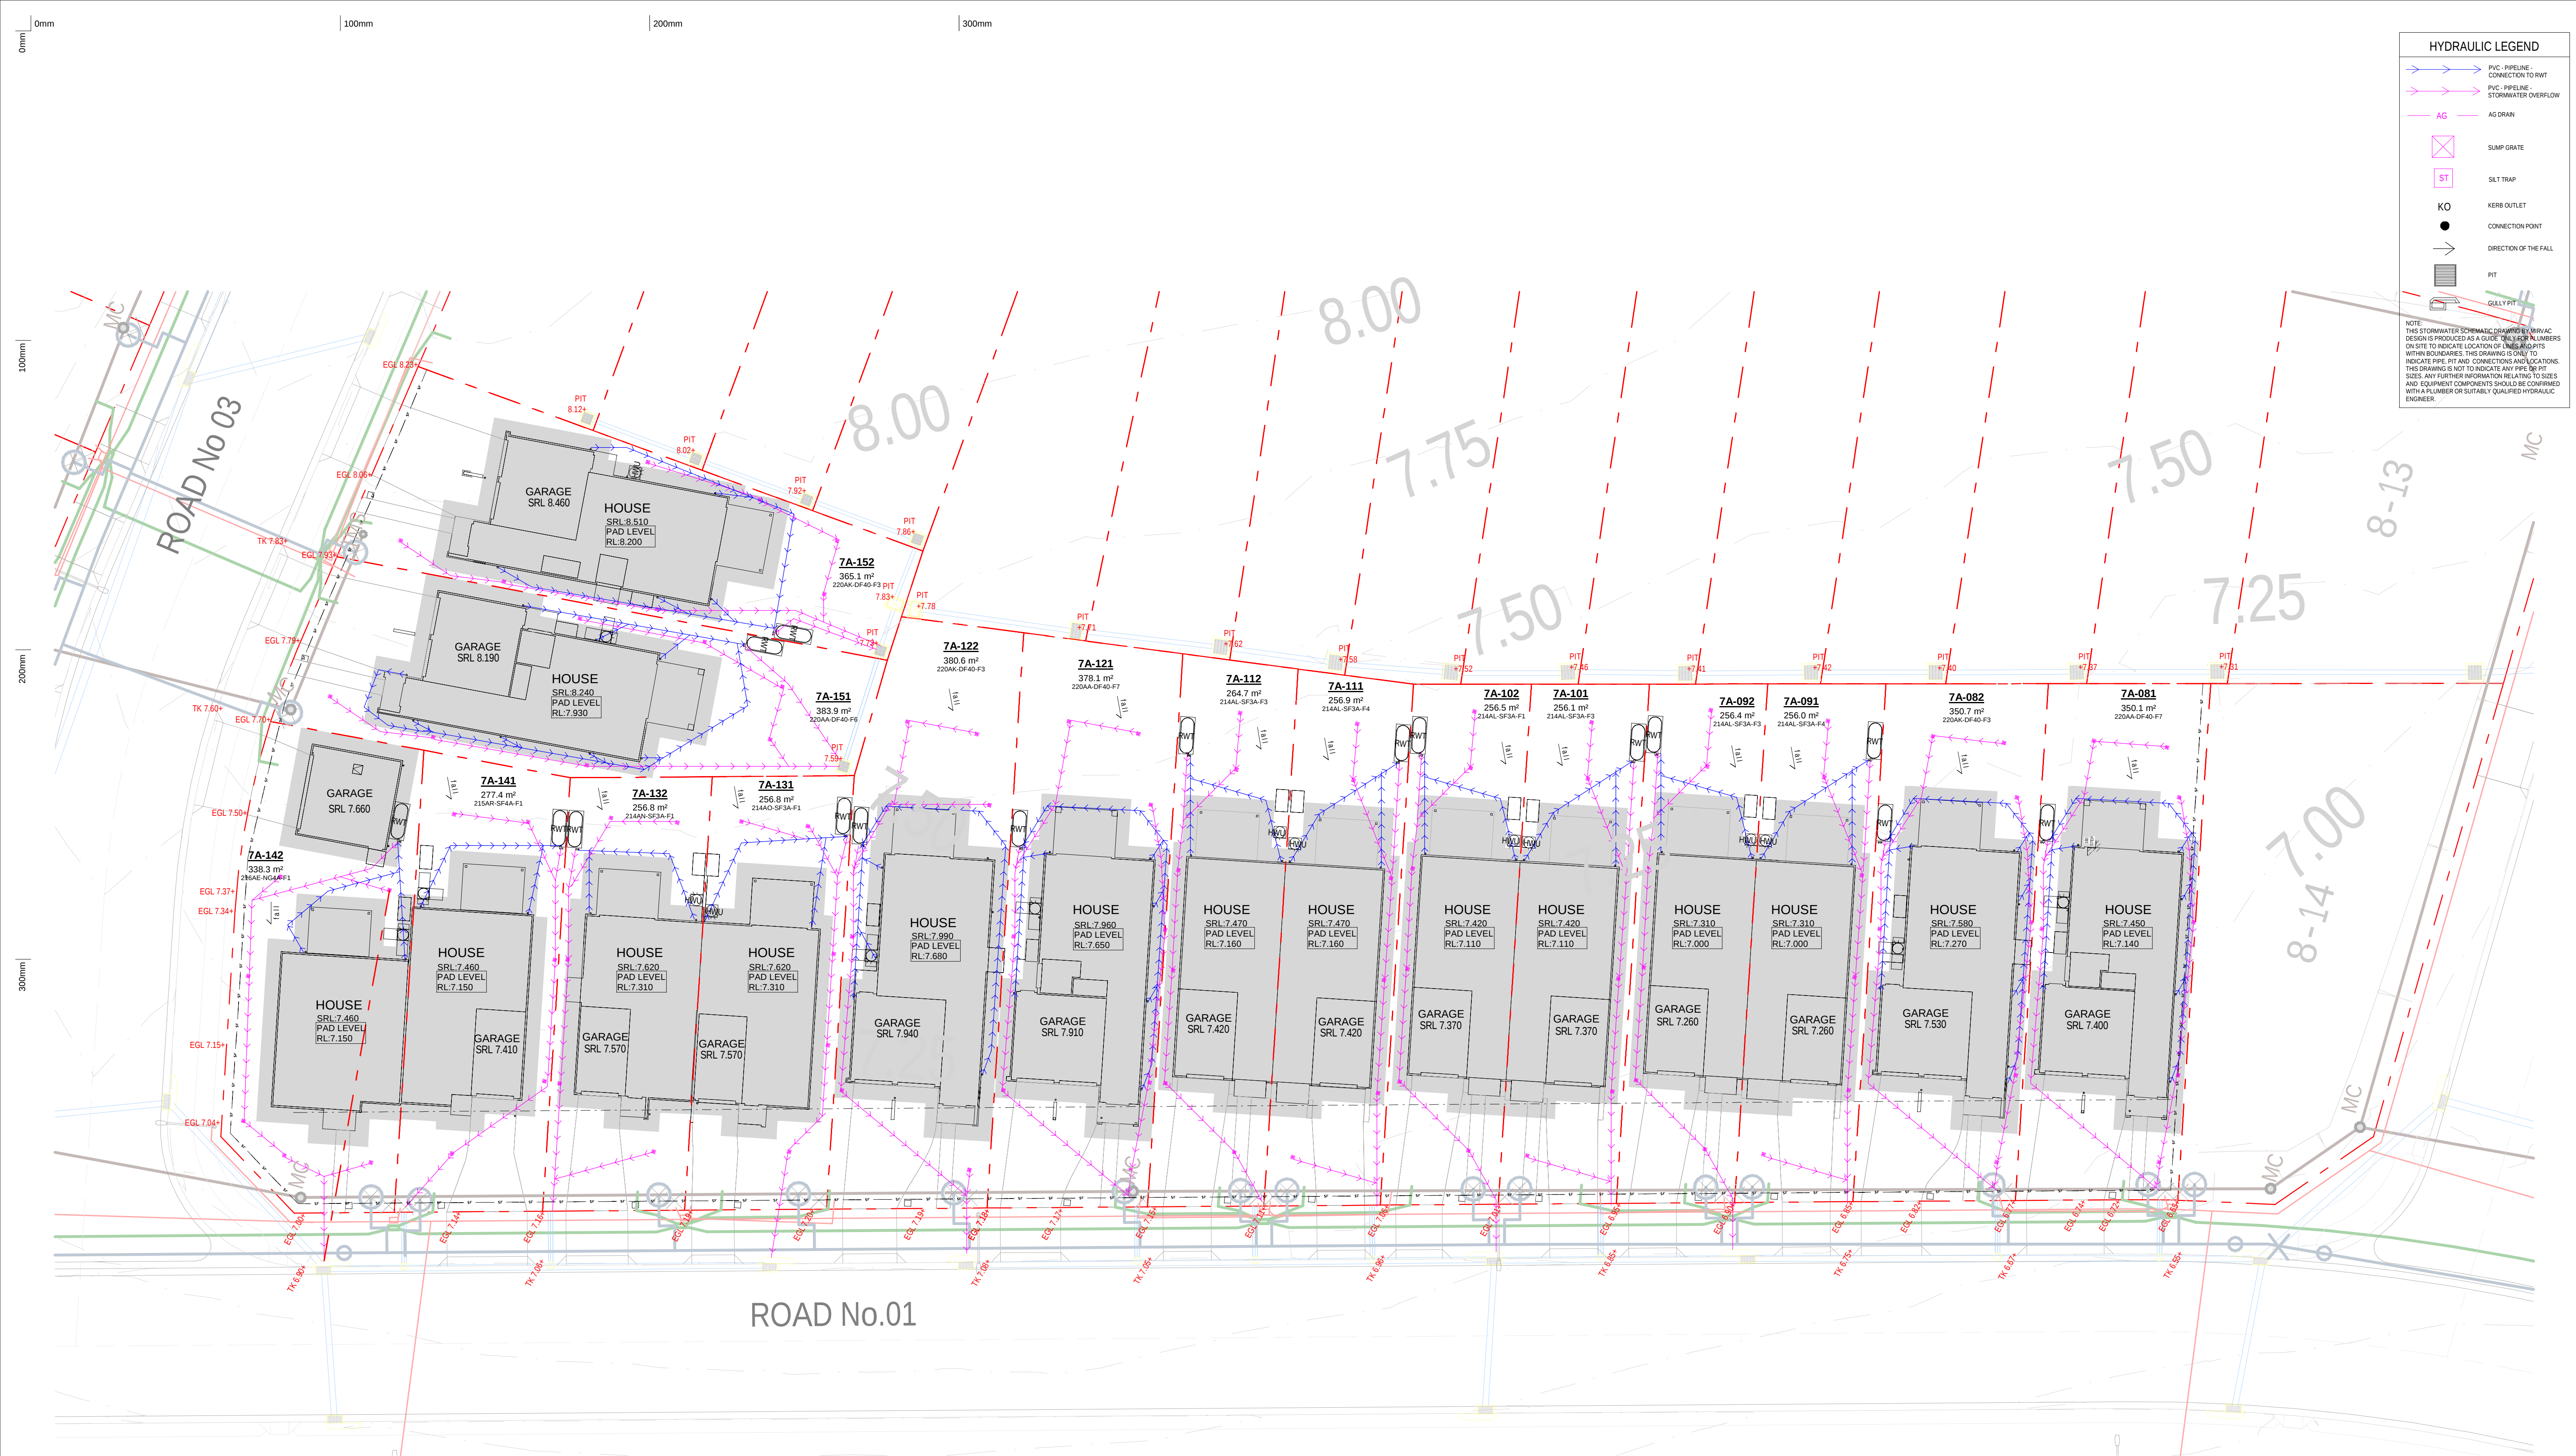

HYDRAULIC LEGEND

- PVC PIPELINE CONNECTION TO RWT
- PVC PIPELINE STORMWATER OVERFLOW
- AG AG DRAIN
- SG SUMP GRATE
- ST SILT TRAP
- KO KERB OUTLET
- CONNECTION POINT
- DIRECTION OF THE FALL
- PIT
- GULLY PIT

NOTE: THIS STORMWATER SCHEMATIC DRAWING BY MIRVAC DESIGN IS PRODUCED AS A GUIDE ONLY FOR PLUMBERS ON SITE TO INDICATE LOCATION OF NEARBY PITS WITHIN BOUNDARIES. THIS DRAWING IS ONLY TO INDICATE PIPE PIT AND CONNECTION LOCATIONS. THIS DRAWING IS NOT TO INDICATE ANY PIPE OR PIT SIZES. ANY FURTHER INFORMATION RELATIVE TO SIZES AND EQUIPMENT COMPONENTS SHOULD BE CONFIRMED WITH A PLUMBER OR SUITABLY QUALIFIED HYDRAULIC ENGINEER.

1 HYDRAULIC CONCEPT PLAN
1:200