


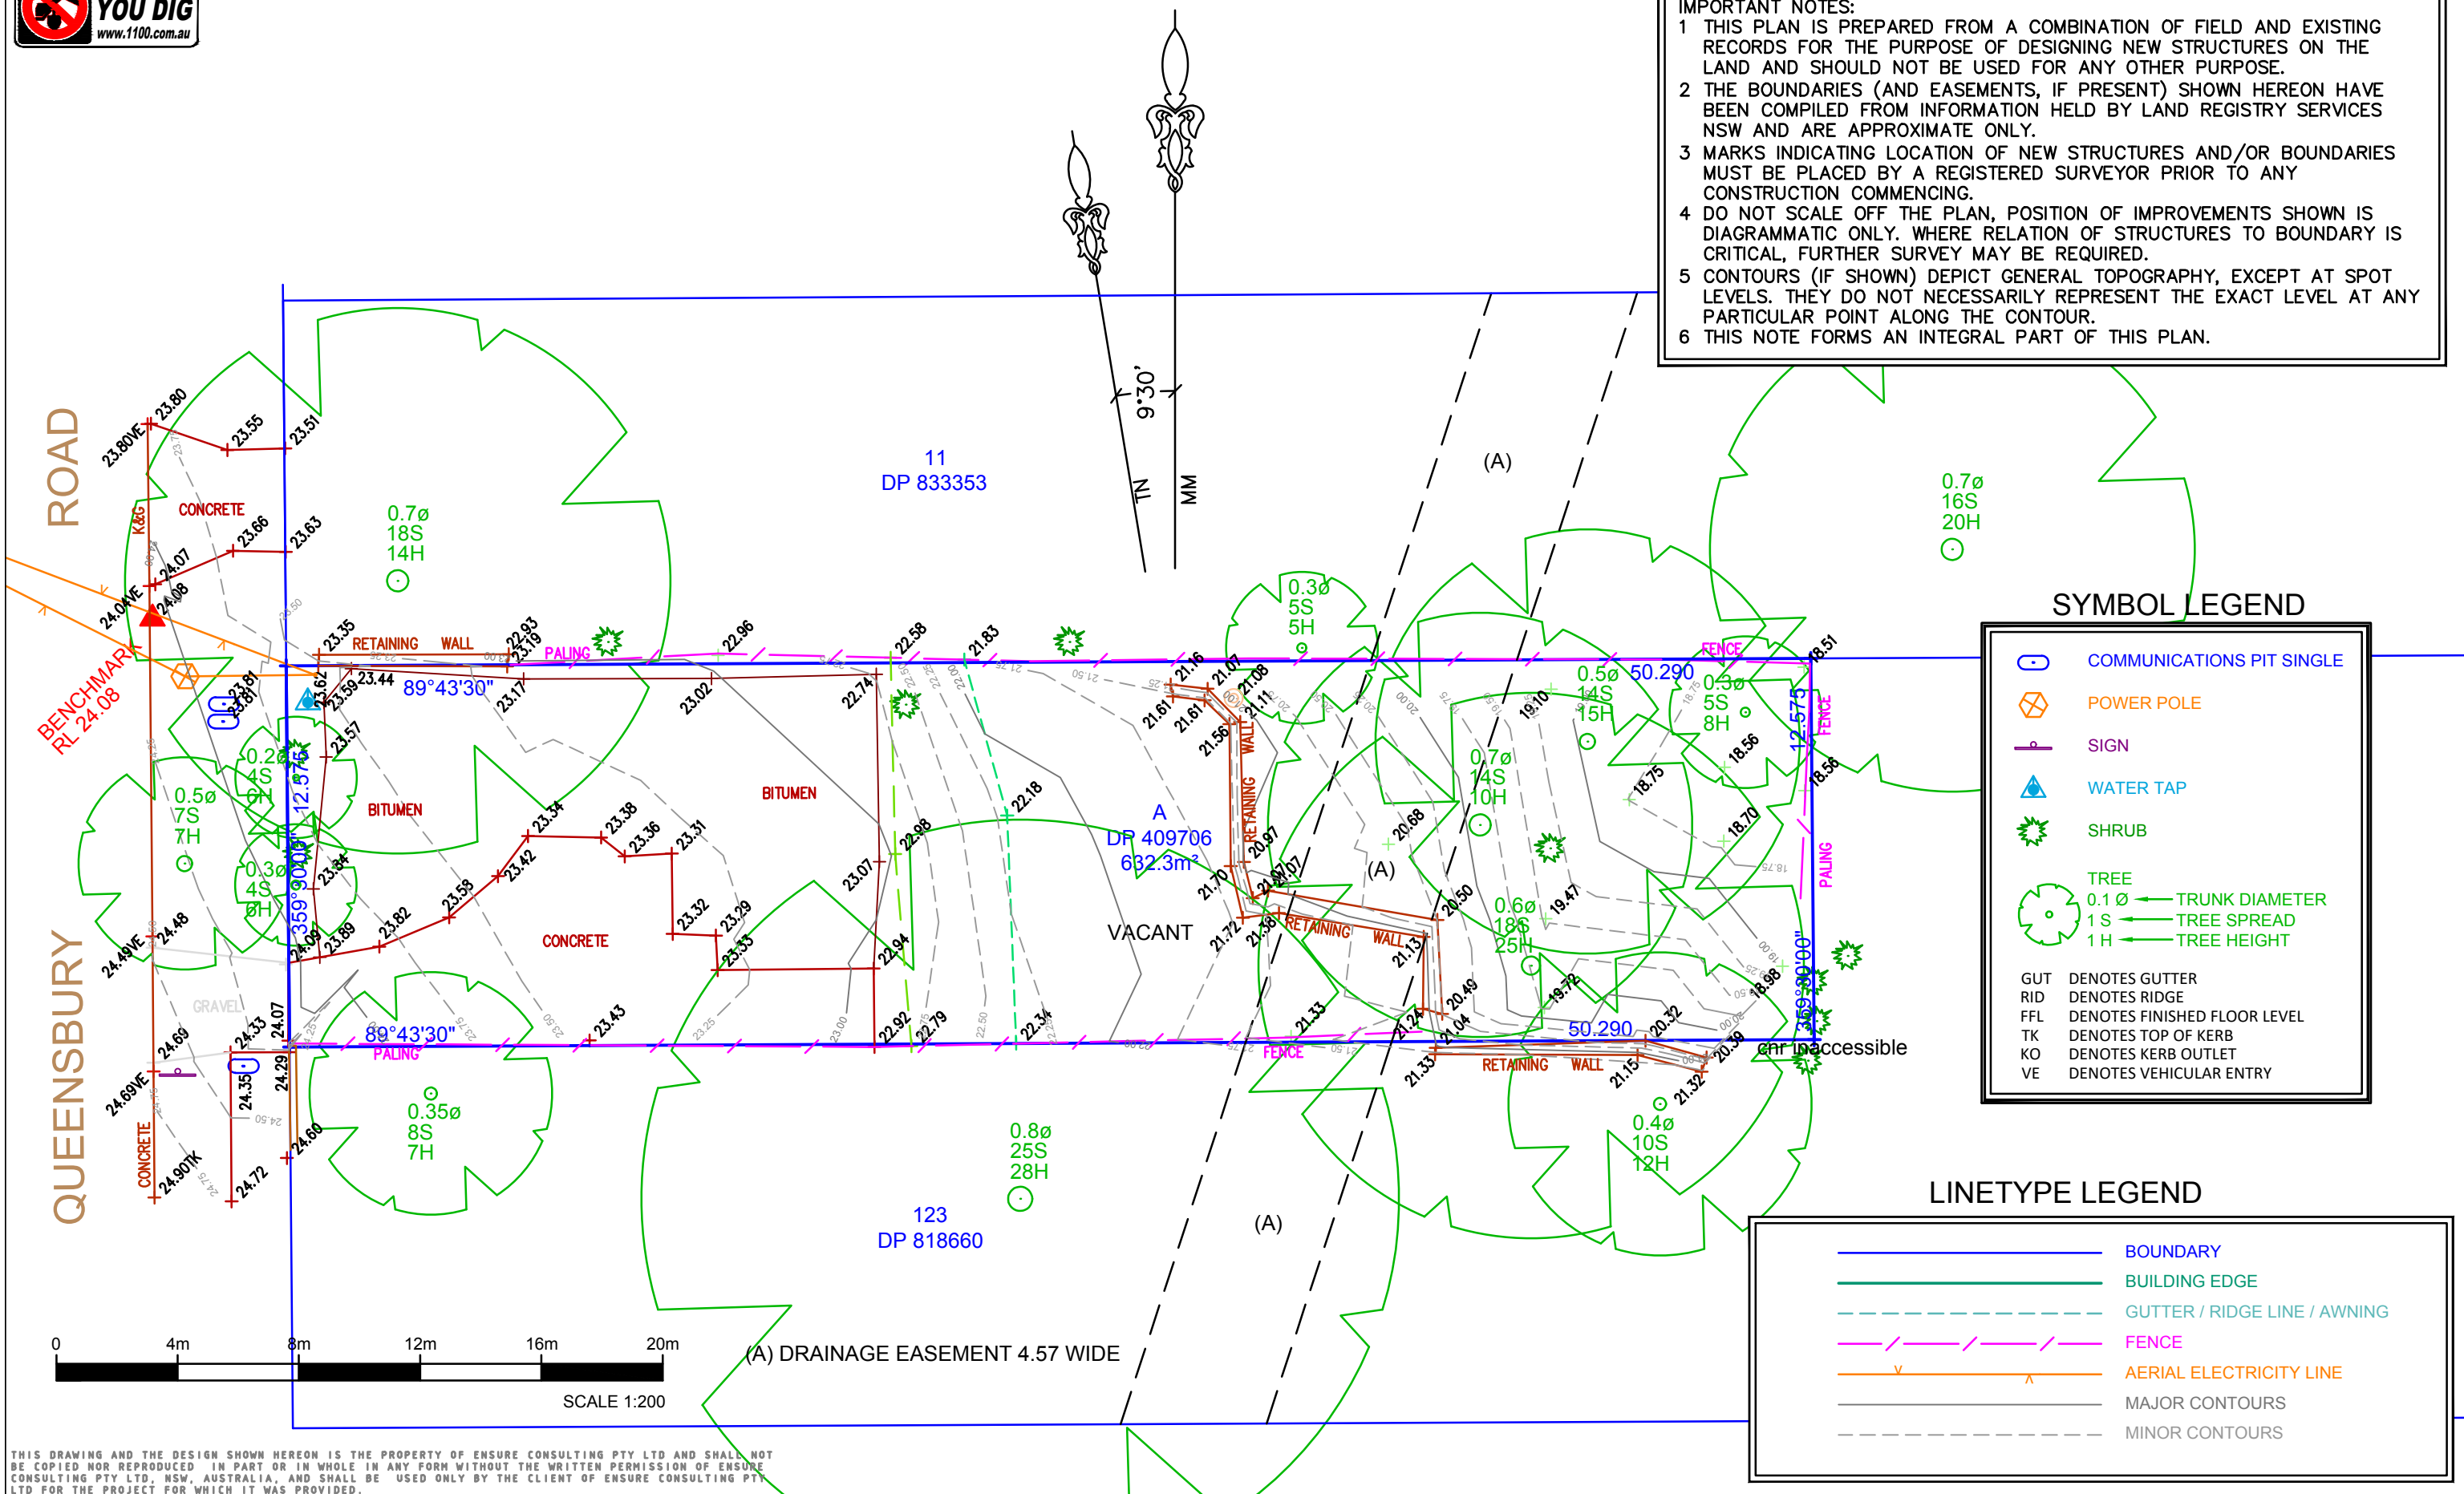

- IMPORTANT NOTES:
- 1 THIS PLAN IS PREPARED FROM A COMBINATION OF FIELD AND EXISTING RECORDS FOR THE PURPOSE OF DESIGNING NEW STRUCTURES ON THE LAND AND SHOULD NOT BE USED FOR ANY OTHER PURPOSE.
 - 2 THE BOUNDARIES (AND EASEMENTS, IF PRESENT) SHOWN HEREON HAVE BEEN COMPILED FROM INFORMATION HELD BY LAND REGISTRY SERVICES NSW AND ARE APPROXIMATE ONLY.
 - 3 MARKS INDICATING LOCATION OF NEW STRUCTURES AND/OR BOUNDARIES MUST BE PLACED BY A REGISTERED SURVEYOR PRIOR TO ANY CONSTRUCTION COMMENCING.
 - 4 DO NOT SCALE OFF THE PLAN, POSITION OF IMPROVEMENTS SHOWN IS DIAGRAMMATIC ONLY. WHERE RELATION OF STRUCTURES TO BOUNDARY IS CRITICAL, FURTHER SURVEY MAY BE REQUIRED.
 - 5 CONTOURS (IF SHOWN) DEPICT GENERAL TOPOGRAPHY, EXCEPT AT SPOT LEVELS. THEY DO NOT NECESSARILY REPRESENT THE EXACT LEVEL AT ANY PARTICULAR POINT ALONG THE CONTOUR.
 - 6 THIS NOTE FORMS AN INTEGRAL PART OF THIS PLAN.

SYMBOL LEGEND


- COMMUNICATIONS PIT SINGLE
- POWER POLE
- SIGN
- WATER TAP
- SHRUB
- TREE
 - 0.1 Ø ← TRUNK DIAMETER
 - 1 S ← TREE SPREAD
 - 1 H ← TREE HEIGHT
- GUT DENOTES GUTTER
- RID DENOTES RIDGE
- FFL DENOTES FINISHED FLOOR LEVEL
- TK DENOTES TOP OF KERB
- KO DENOTES KERB OUTLET
- VE DENOTES VEHICULAR ENTRY

LINETYPE LEGEND

- BOUNDARY
- BUILDING EDGE
- GUTTER / RIDGE LINE / AWNING
- FENCE
- AERIAL ELECTRICITY LINE
- MAJOR CONTOURS
- MINOR CONTOURS

THIS DRAWING AND THE DESIGN SHOWN HEREON IS THE PROPERTY OF ENSURE CONSULTING PTY LTD AND SHALL NOT BE COPIED NOR REPRODUCED IN PART OR IN WHOLE IN ANY FORM WITHOUT THE WRITTEN PERMISSION OF ENSURE CONSULTING PTY LTD, NSW, AUSTRALIA, AND SHALL BE USED ONLY BY THE CLIENT OF ENSURE CONSULTING PTY LTD FOR THE PROJECT FOR WHICH IT WAS PROVIDED.

				DRAWN: I.T.	
				CHECKED: J.E.	
				DATUM: AHD	
				ORIGIN OF LEVELS: CORSNET GNSS	
				CONTOUR INTERVAL: 0.25	
				SCALE: 1:200	
A	10.03.2025	ORIGINAL	I.T.	J.E.	
Rev	DATE		Dm	Chk	

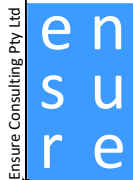

Ensure Consulting Pty Ltd

ABN: 20 624 253 032
Unit 8, 10-12 Sylvester Avenue,
Unanderra NSW 2526 Australia
Po Box 283, Unanderra NSW 2526

Tel: 02 4210 4143

Email: office@ensureco.com.au

REGISTERED SURVEYOR
Ziemowit Tomasz Wierchowski No 8651

PLAN SHOWING LEVELS,
DETAILS AND CONTOURS
9 QUEENSBURY ROAD,
PADSTOW

DATE: 10.03.2025 SHEET 1 OF 1

DRAWING No:

250906 DE-01 A