

1 SHADOW DIAGRAM - 21ST JUN 8AM
1 : 250

A	13.12.2024	ISSUED FOR DA	DK
REV	DATE	DESCRIPTION	BY

COPYRIGHT
All rights reserved.
These drawings, plans and specifications
and the copyright are the property of
Nemco Design and must not be used,
reproduced or copied wholly or in part
without the written permission of Nemco
Design.


NEMCO DESIGN
PTY LTD
**STRUCTURAL ENGINEERING
& ARCHITECTURAL DESIGN**

ADDRESS:
SUITE 4, LEVEL 1,
402-410 CHAPEL RD, BANKSTOWN,
NSW 2200
P: 9709 5555 M: 0422 606 228
E: abraham@nemcodesign.com.au

**PROPOSED TWO STOREY DWELLING WITH
POOL**
9 QUEENSBURY ROAD, PADSTOW HEIGHTS
Lot A, DP 409706


SHADOW DIAGRAM - 21ST JUN 8AM

JOB NUMBER: 24554	DWG NUMBER: A13.01	ORIGINAL SIZE: A3
DESIGNED BY: A.N.	DATE: 15.11.2024	
DRAWN BY: A.N.	SCALE: AS SHOWN	

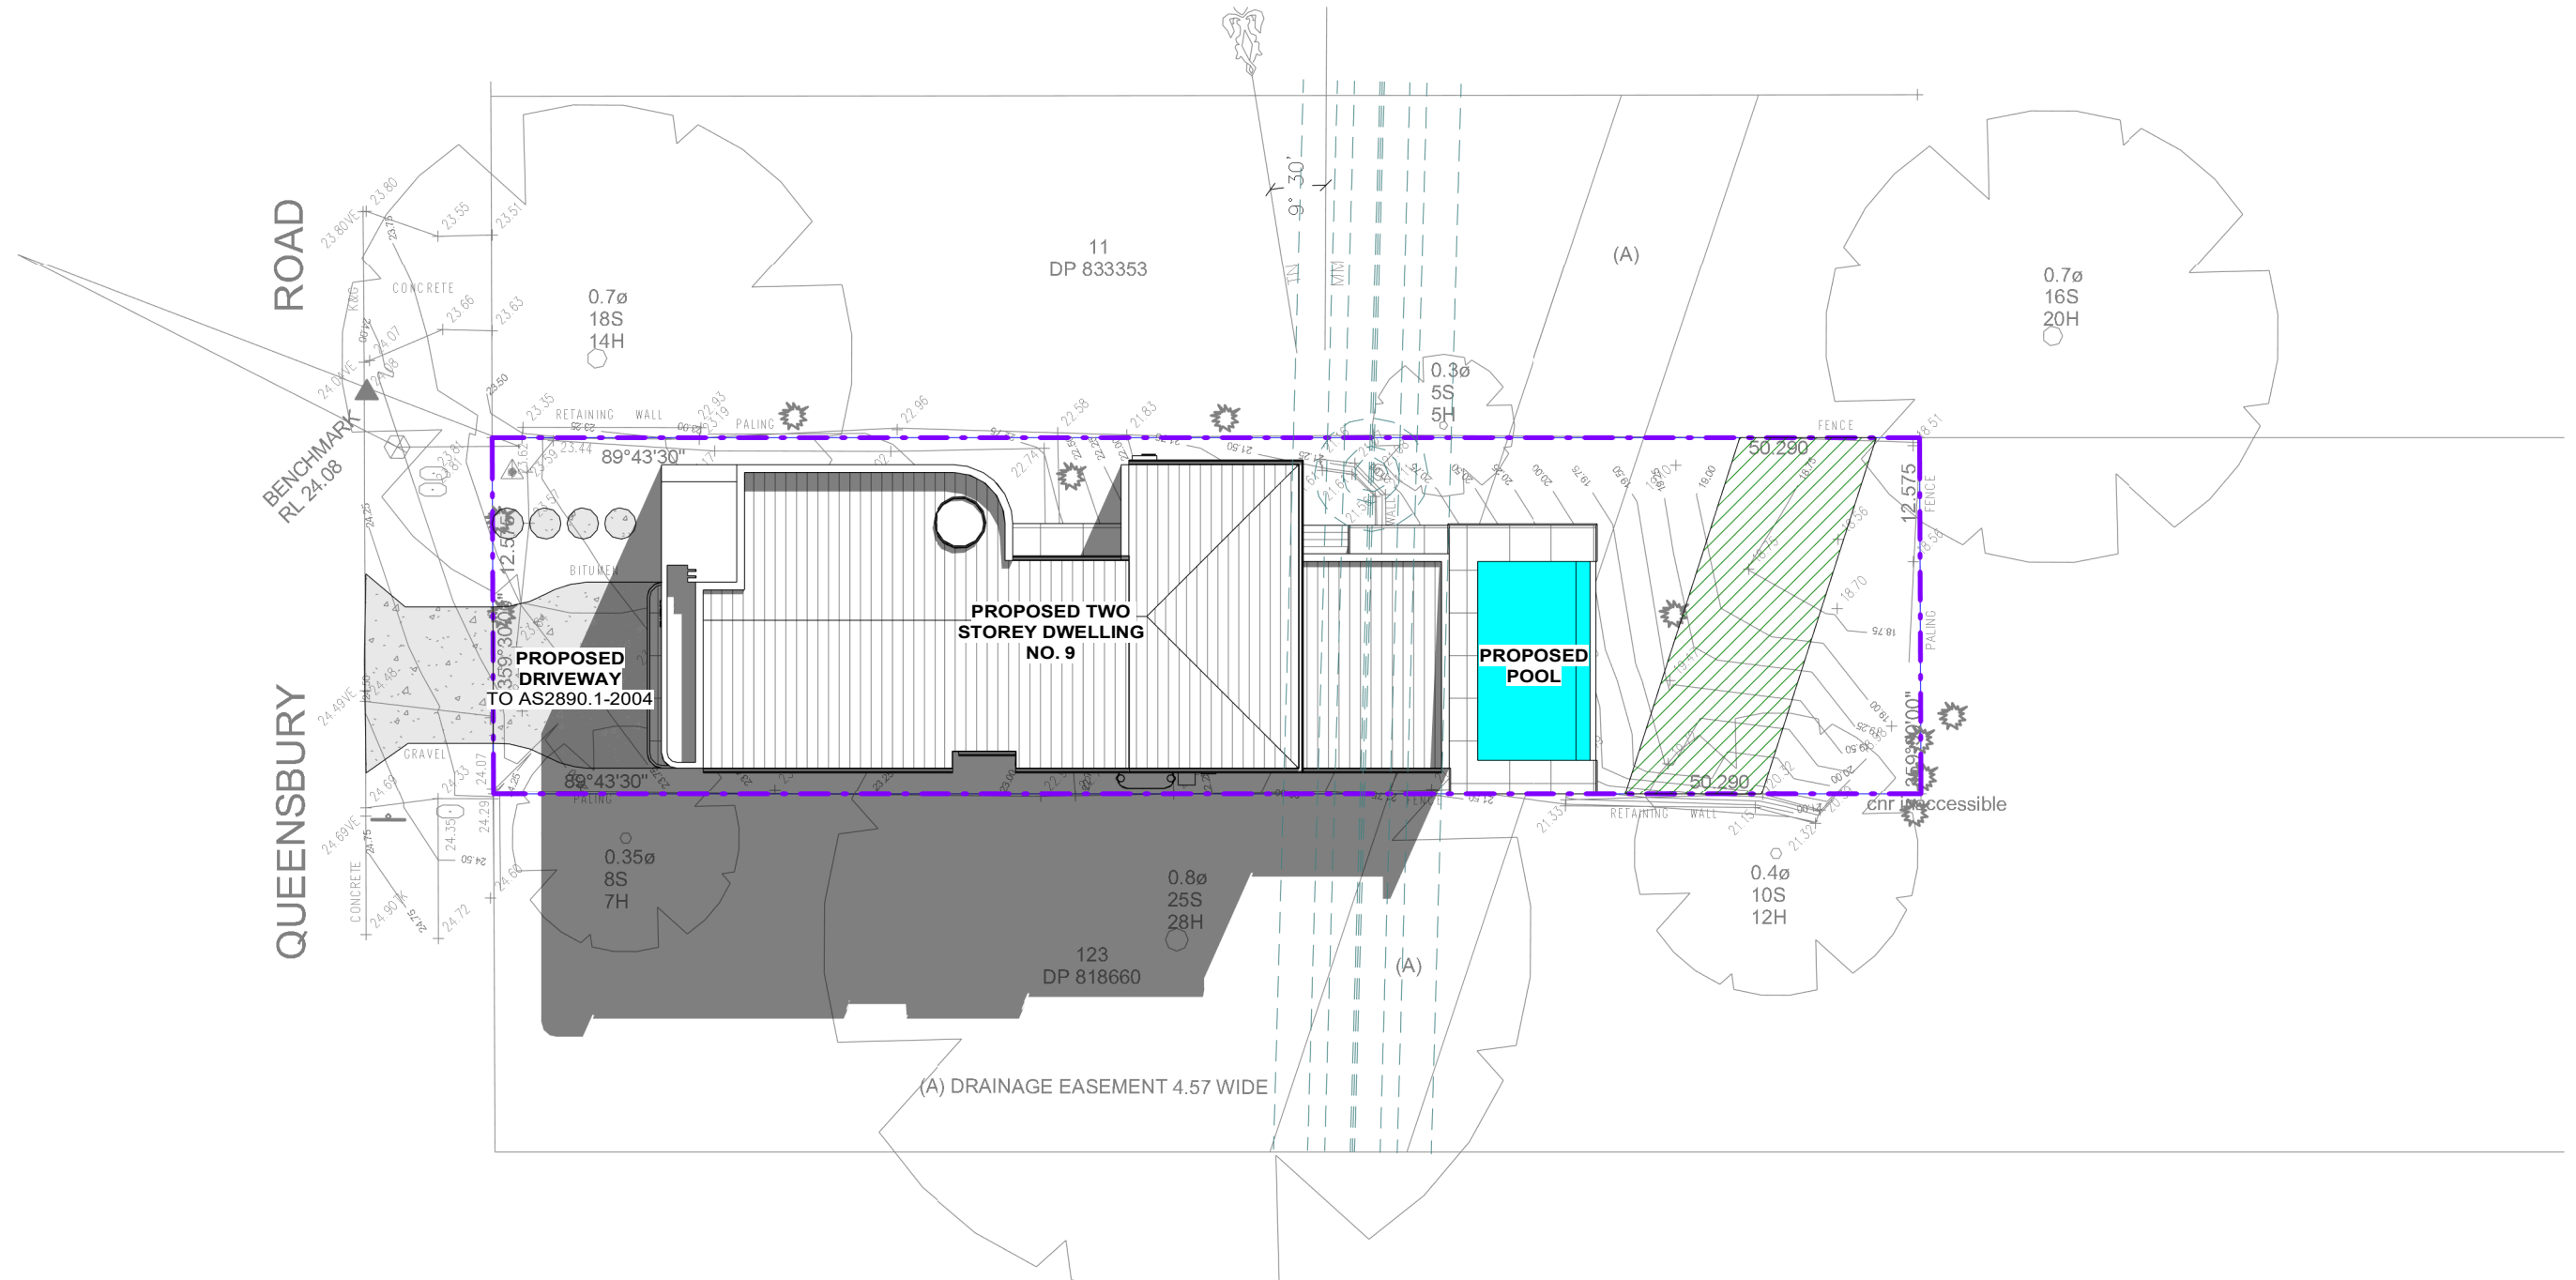


1 SHADOW DIAGRAM - 21ST JUN 12PM
1 : 250

			<div><div><div><div></div></div><div><div></div></div></div><div><div></div></div><div><div></div></div></div> <div><div>ADDRESS: SUITE 4, LEVEL 1, 402-410 CHAPEL RD, BANKSTOWN, NSW 2200 P: 9709 5555 M: 0422 606 228 E: abraham@nemcodesign.com.au</div><div><div></div><div></div></div><div><div>STRUCTURAL ENGINEERING & ARCHITECTURAL DESIGN</div></div></div>	<div>PROPOSED TWO STOREY DWELLING WITH POOL</div> <div>9 QUEENSBURY ROAD, PADSTOW HEIGHTS Lot A, DP 409706</div> <div>SHADOW DIAGRAM - 21ST JUN 12PM</div>		<div>JOB NUMBER: 24554</div> <div>DESIGNED BY: A.N.</div> <div>DRAWN BY: A.N.</div>	<div>DWG NUMBER: A13.02</div> <div>DATE: 15.11.2024</div> <div>SCALE: AS SHOWN</div>	<div>ORIGINAL SIZE: A3</div> <div></div>
A	13.12.2024	ISSUED FOR DA		DK				
REV	DATE	DESCRIPTION		BY				

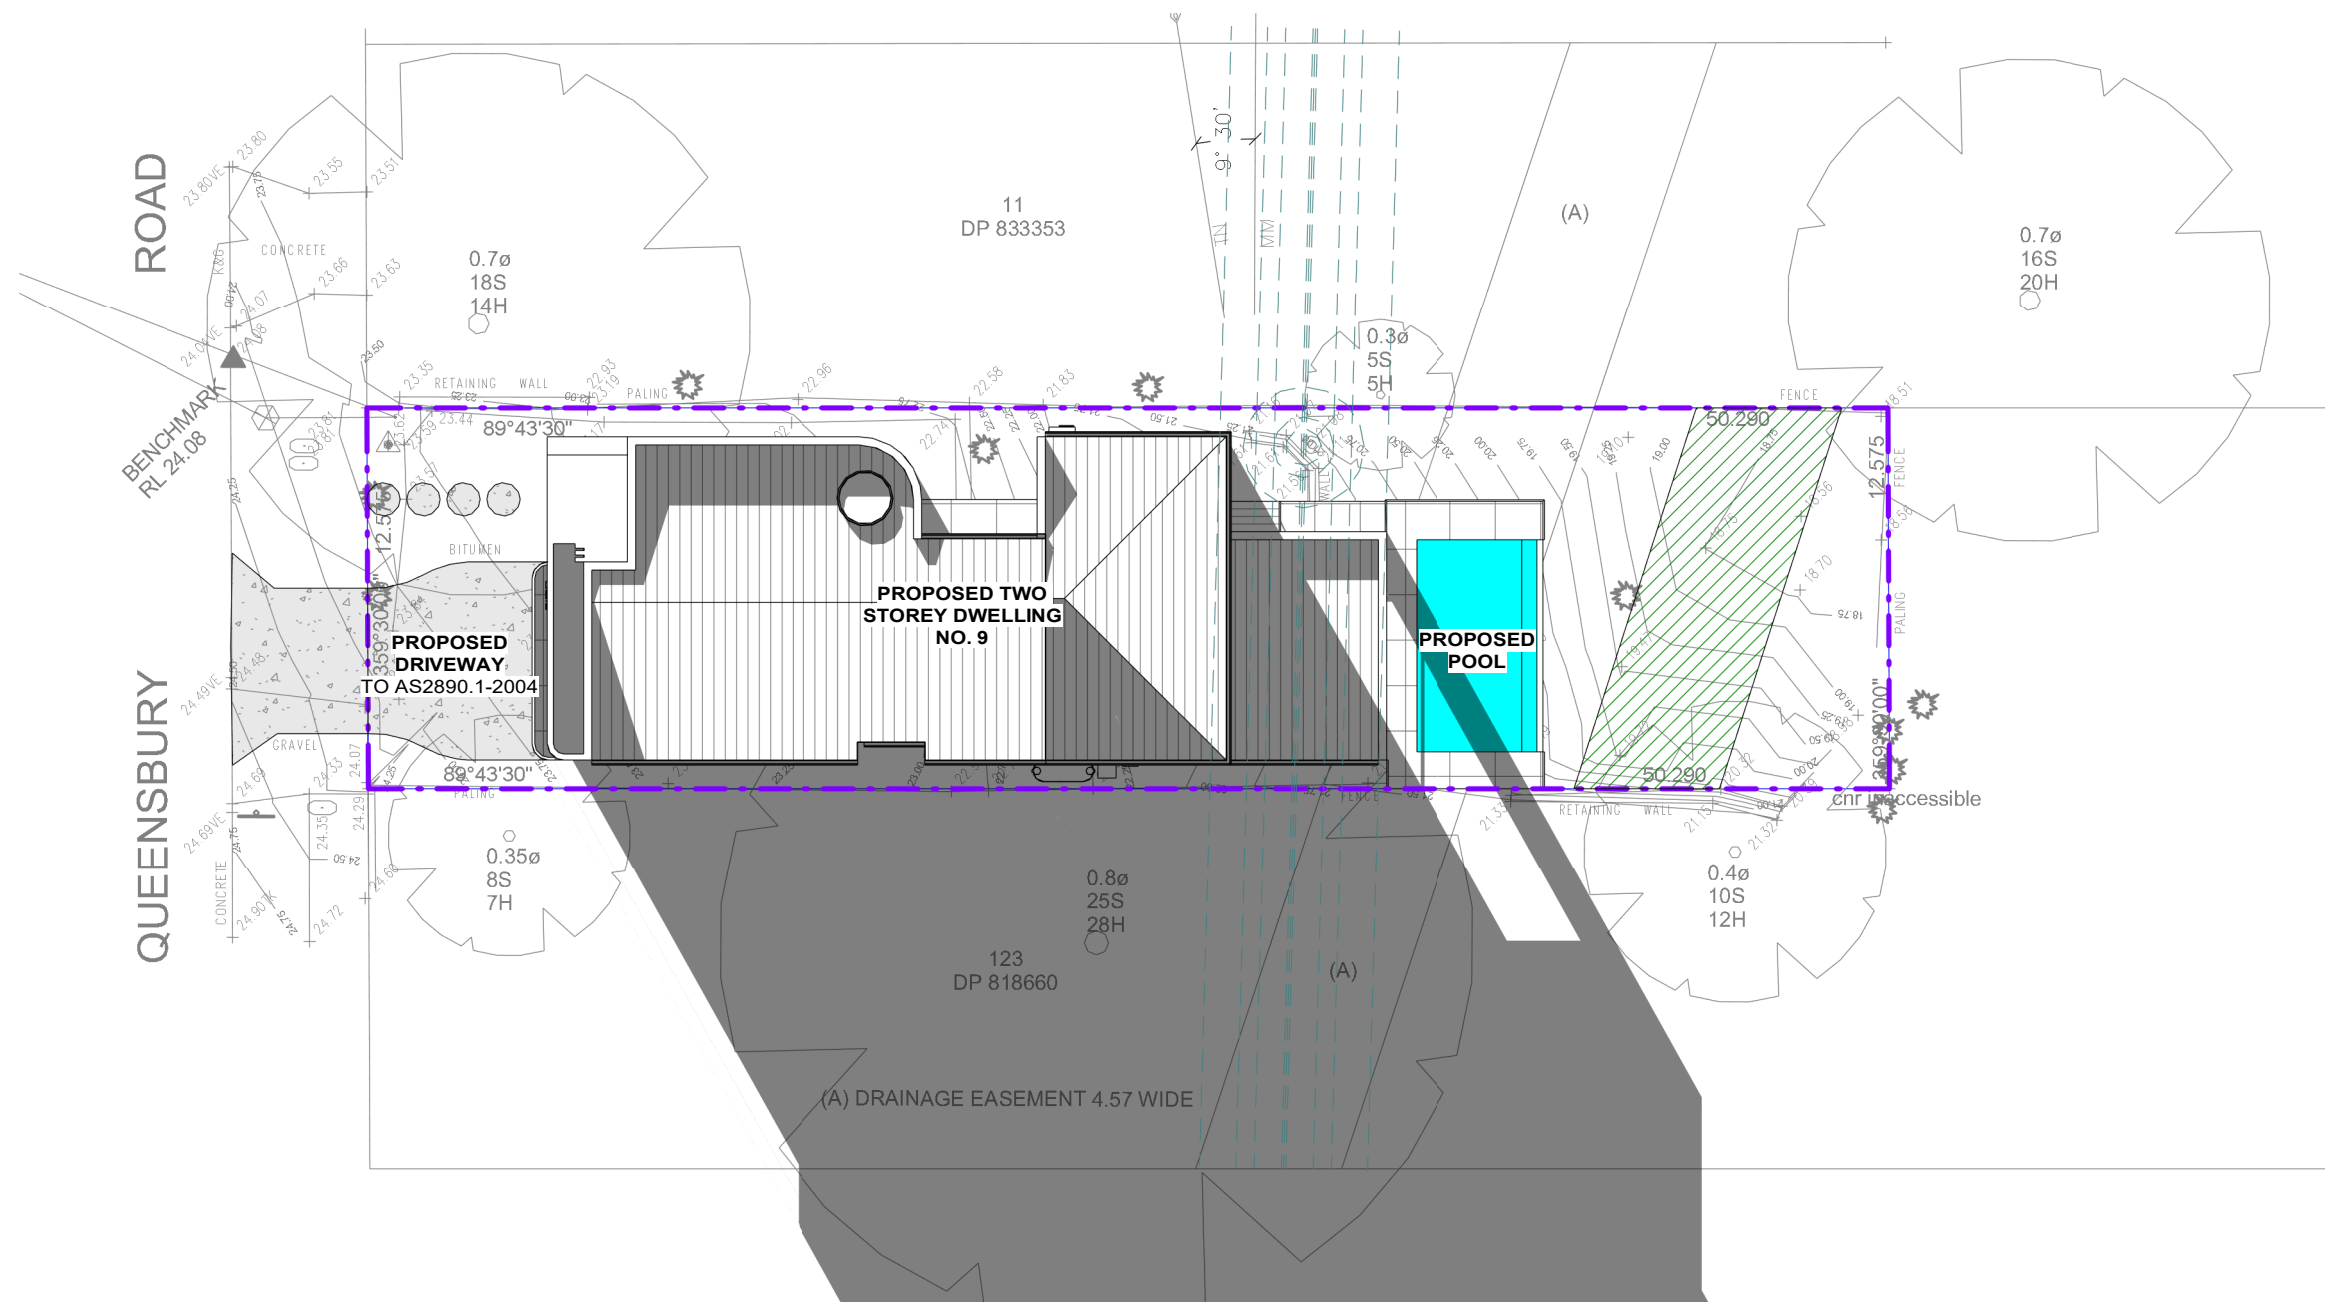


1 SHADOW DIAGRAM - 21ST JUN 4PM
1 : 250


<div>13.12.2024ISSUED FOR DAKD</div> <div>REVDATEDESCRIPTIONBY</div>				<div><div><div><div></div><div>NEMCO DESIGN</div><div>PTY LTD</div></div><div>STRUCTURAL ENGINEERING & ARCHITECTURAL DESIGN</div></div><div>ADDRESS: SUITE 4, LEVEL 1, 402-410 CHAPEL RD, BANKSTOWN, NSW 2200 P: 9709 5555 M: 0422 606 228 E: abraham@nemcodesign.com.au</div></div>		<div>PROPOSED TWO STOREY DWELLING WITH POOL</div> <div>9 QUEENSBURY ROAD, PADSTOW HEIGHTS Lot A, DP 409706</div> <div>SHADOW DIAGRAM - 21ST JUN 4PM</div>		<div>JOB NUMBER: 24554</div> <div>DESIGNED BY: A.N.</div> <div>DRAWN BY: A.N.</div> <div>DWG NUMBER: A13.03</div> <div>DATE: 15.11.2024</div> <div>SCALE: AS SHOWN</div>		<div>ORIGINAL SIZE: A3</div> <div></div>	
--	--	--	--	--	--	---	--	--	--	--	--

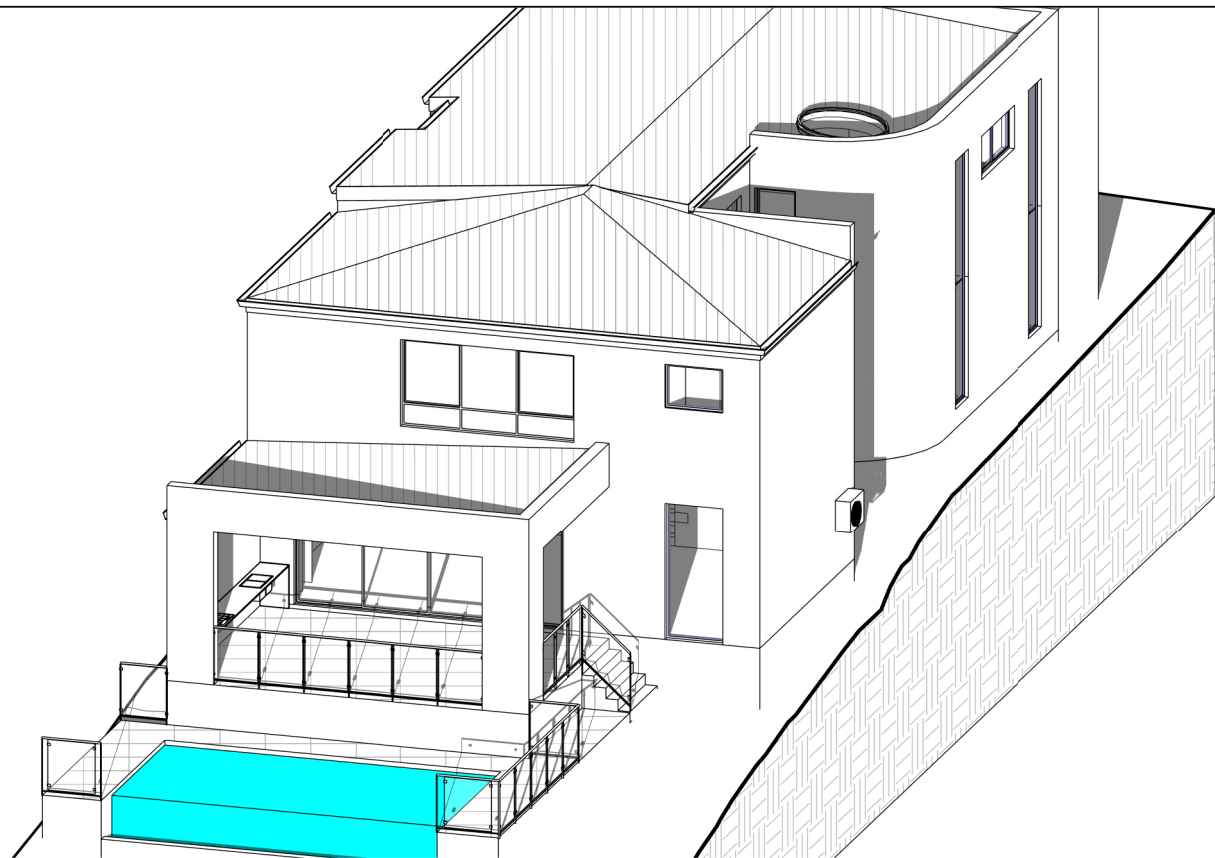


1 3 HOURS OF SUNLIGHT TO LIVING - 21ST JUN 8AM

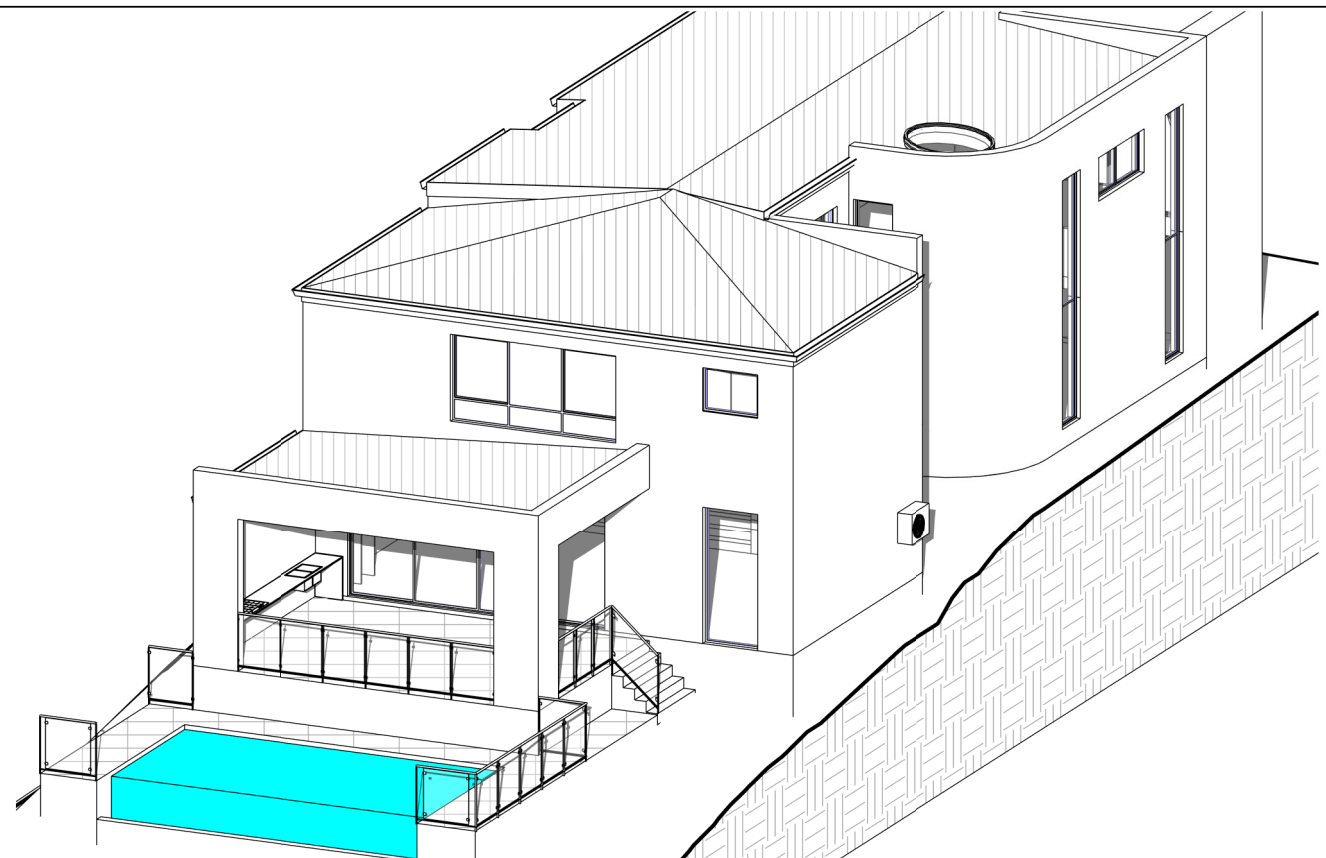

2 3 HOURS OF SUNLIGHT TO LIVING - 21ST JUN 9AM

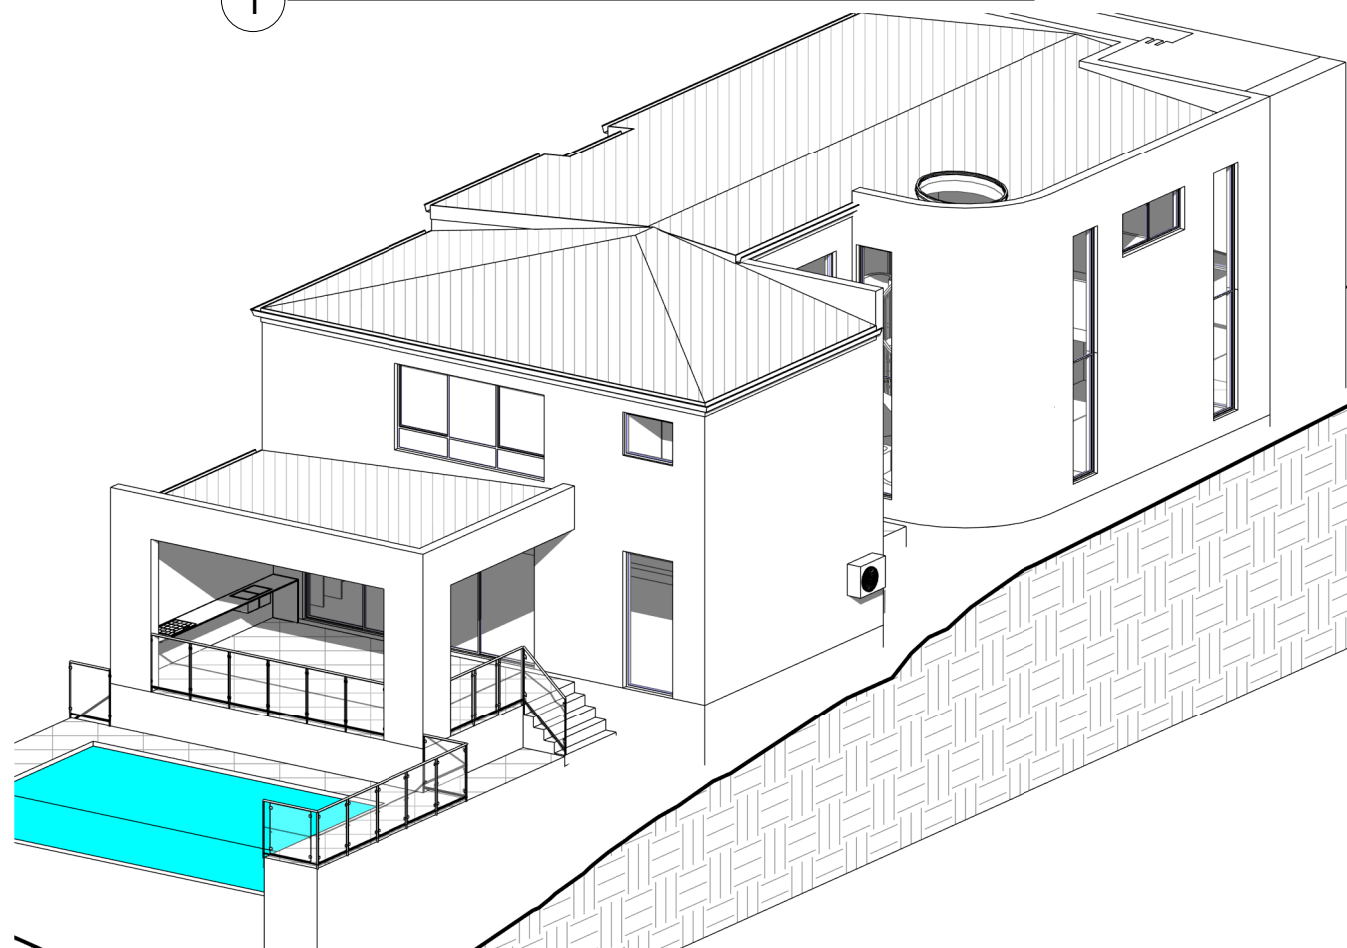

3 3 HOURS OF SUNLIGHT TO LIVING - 21ST JUN 10AM

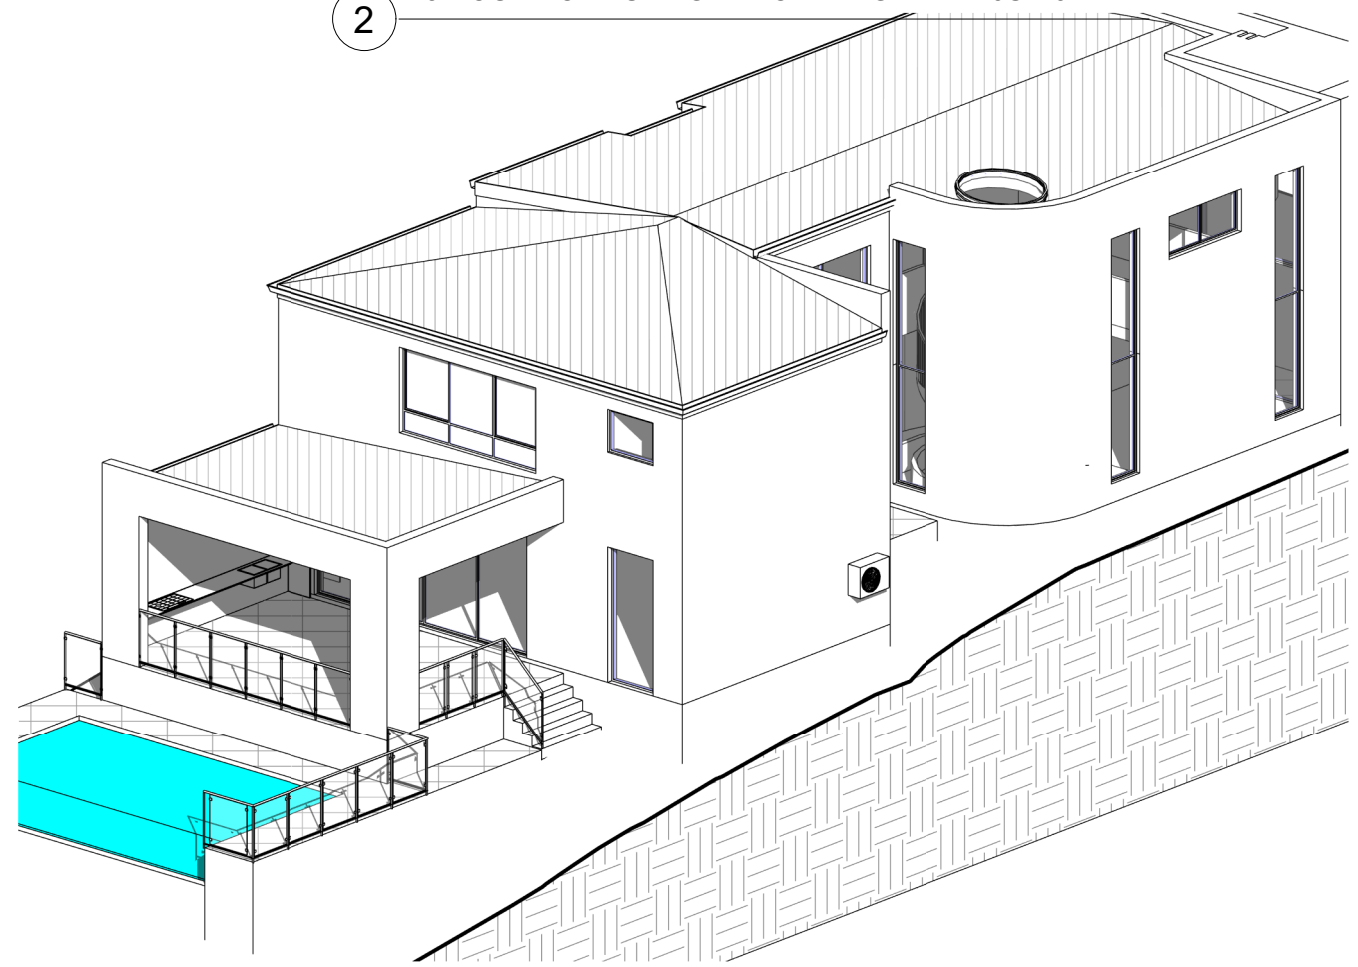

4 3 HOURS OF SUNLIGHT TO LIVING - 21ST JUN 11AM

REV	DATE	DESCRIPTION	BY
A	13.12.2024	ISSUED FOR DA	DK

COPYRIGHT
All rights reserved.
These drawings, plans and specifications
and the copyright are the property of
Nemco Design and must not be used,
reproduced or copied wholly or in part
without the written permission of Nemco
Design.


NEMCO DESIGN
PTY LTD
STRUCTURAL ENGINEERING
& ARCHITECTURAL DESIGN

ADDRESS:
SUITE 4, LEVEL 1,
402-410 CHAPEL RD, BANKSTOWN,
NSW 2200
P: 9709 5555 M: 0422 606 228
E: abraham@nemcodesign.com.au

**PROPOSED TWO STOREY DWELLING WITH
POOL**
9 QUEENSBURY ROAD, PADSTOW HEIGHTS
Lot A, DP 409706
**3 HOURS OF SUNLIGHT TO LIVING - 21ST
JUN**

JOB NUMBER: 24554	DWG NUMBER: A13.04	ORIGINAL SIZE: A3
DESIGNED BY: A.N.	DATE: 15.11.2024	
DRAWN BY: A.N.	SCALE: AS SHOWN	

12/03/2025 10:10:05 AM

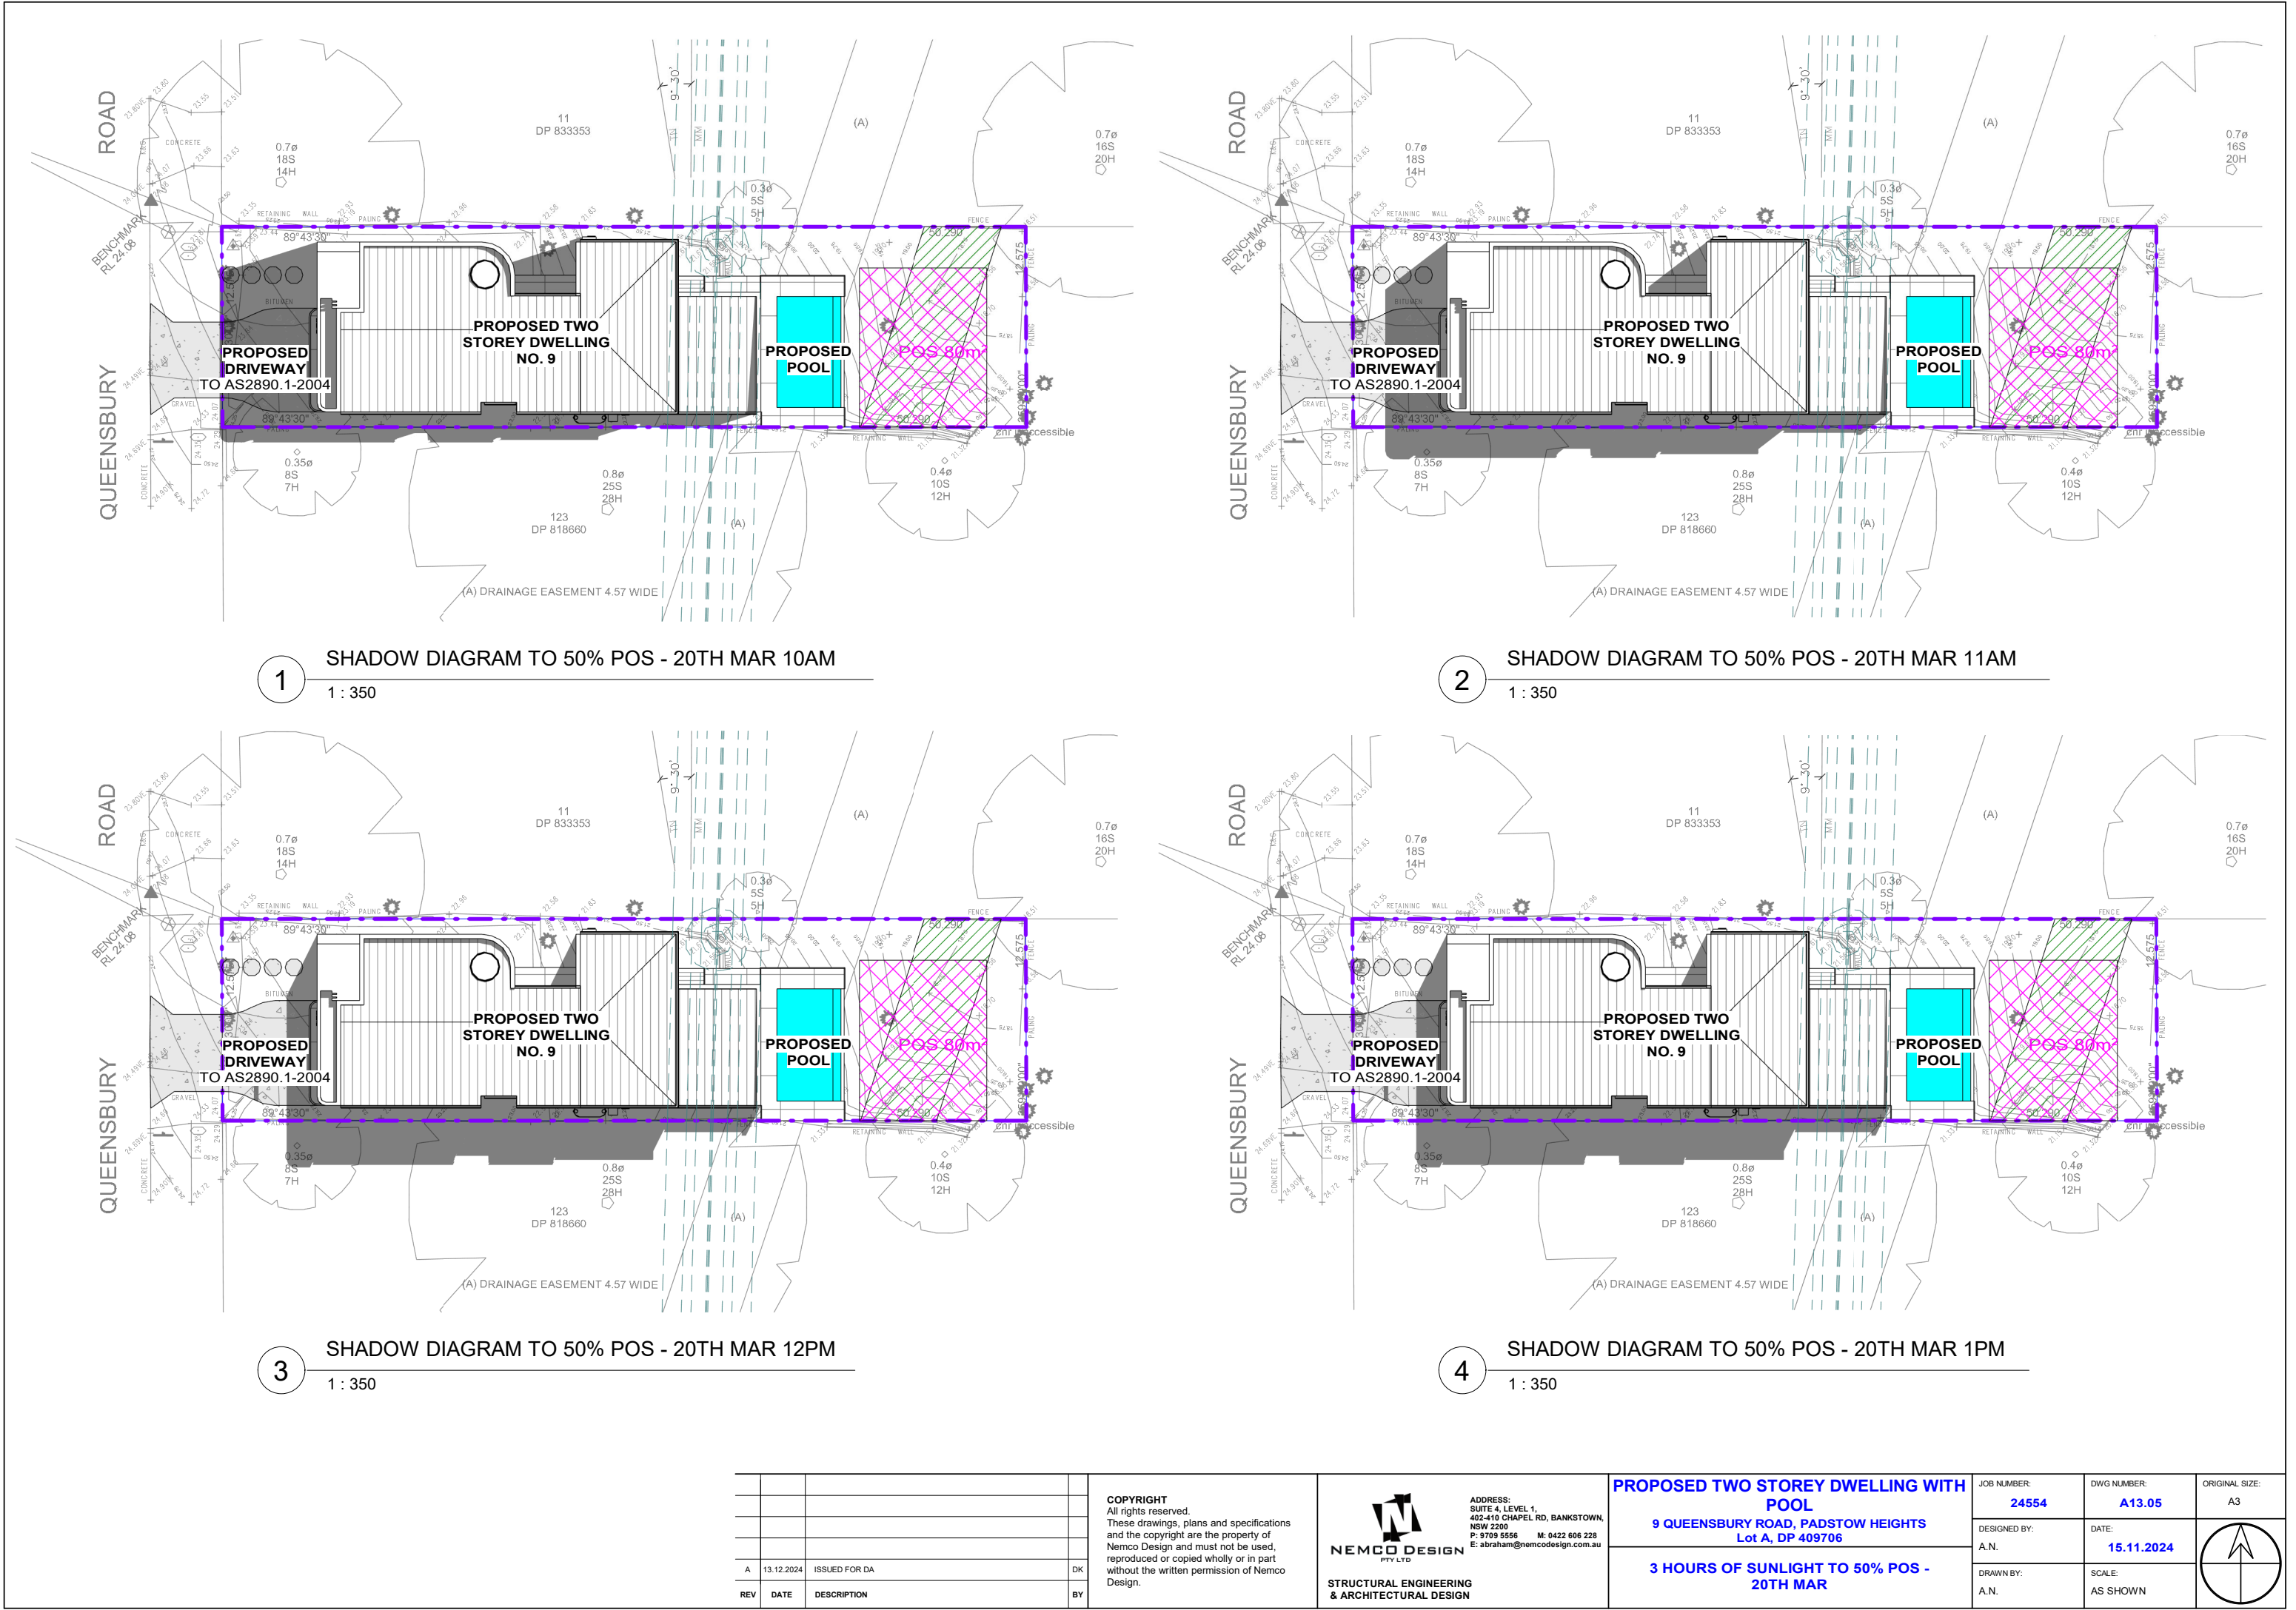

A	13.12.2024	ISSUED FOR DA	DK
REV	DATE	DESCRIPTION	BY

COPYRIGHT
All rights reserved.
These drawings, plans and specifications
and the copyright are the property of
Nemco Design and must not be used,
reproduced or copied wholly or in part
without the written permission of Nemco
Design.



NEMCO DESIGN
PTY LTD

STRUCTURAL ENGINEERING
& ARCHITECTURAL DESIGN

ADDRESS:
SUITE 4, LEVEL 1,
402-410 CHAPEL RD, BANKSTOWN,
NSW 2200
P: 9709 5555 M: 0422 606 228
E: abraham@nemcodesign.com.au

**PROPOSED TWO STOREY DWELLING WITH
POOL**
9 QUEENSBURY ROAD, PADSTOW HEIGHTS
Lot A, DP 409706
**3 HOURS OF SUNLIGHT TO 50% POS -
20TH MAR**

JOB NUMBER: 24554	DWG NUMBER: A13.05	ORIGINAL SIZE: A3
DESIGNED BY: A.N.	DATE: 15.11.2024	
DRAWN BY: A.N.	SCALE: AS SHOWN	

