
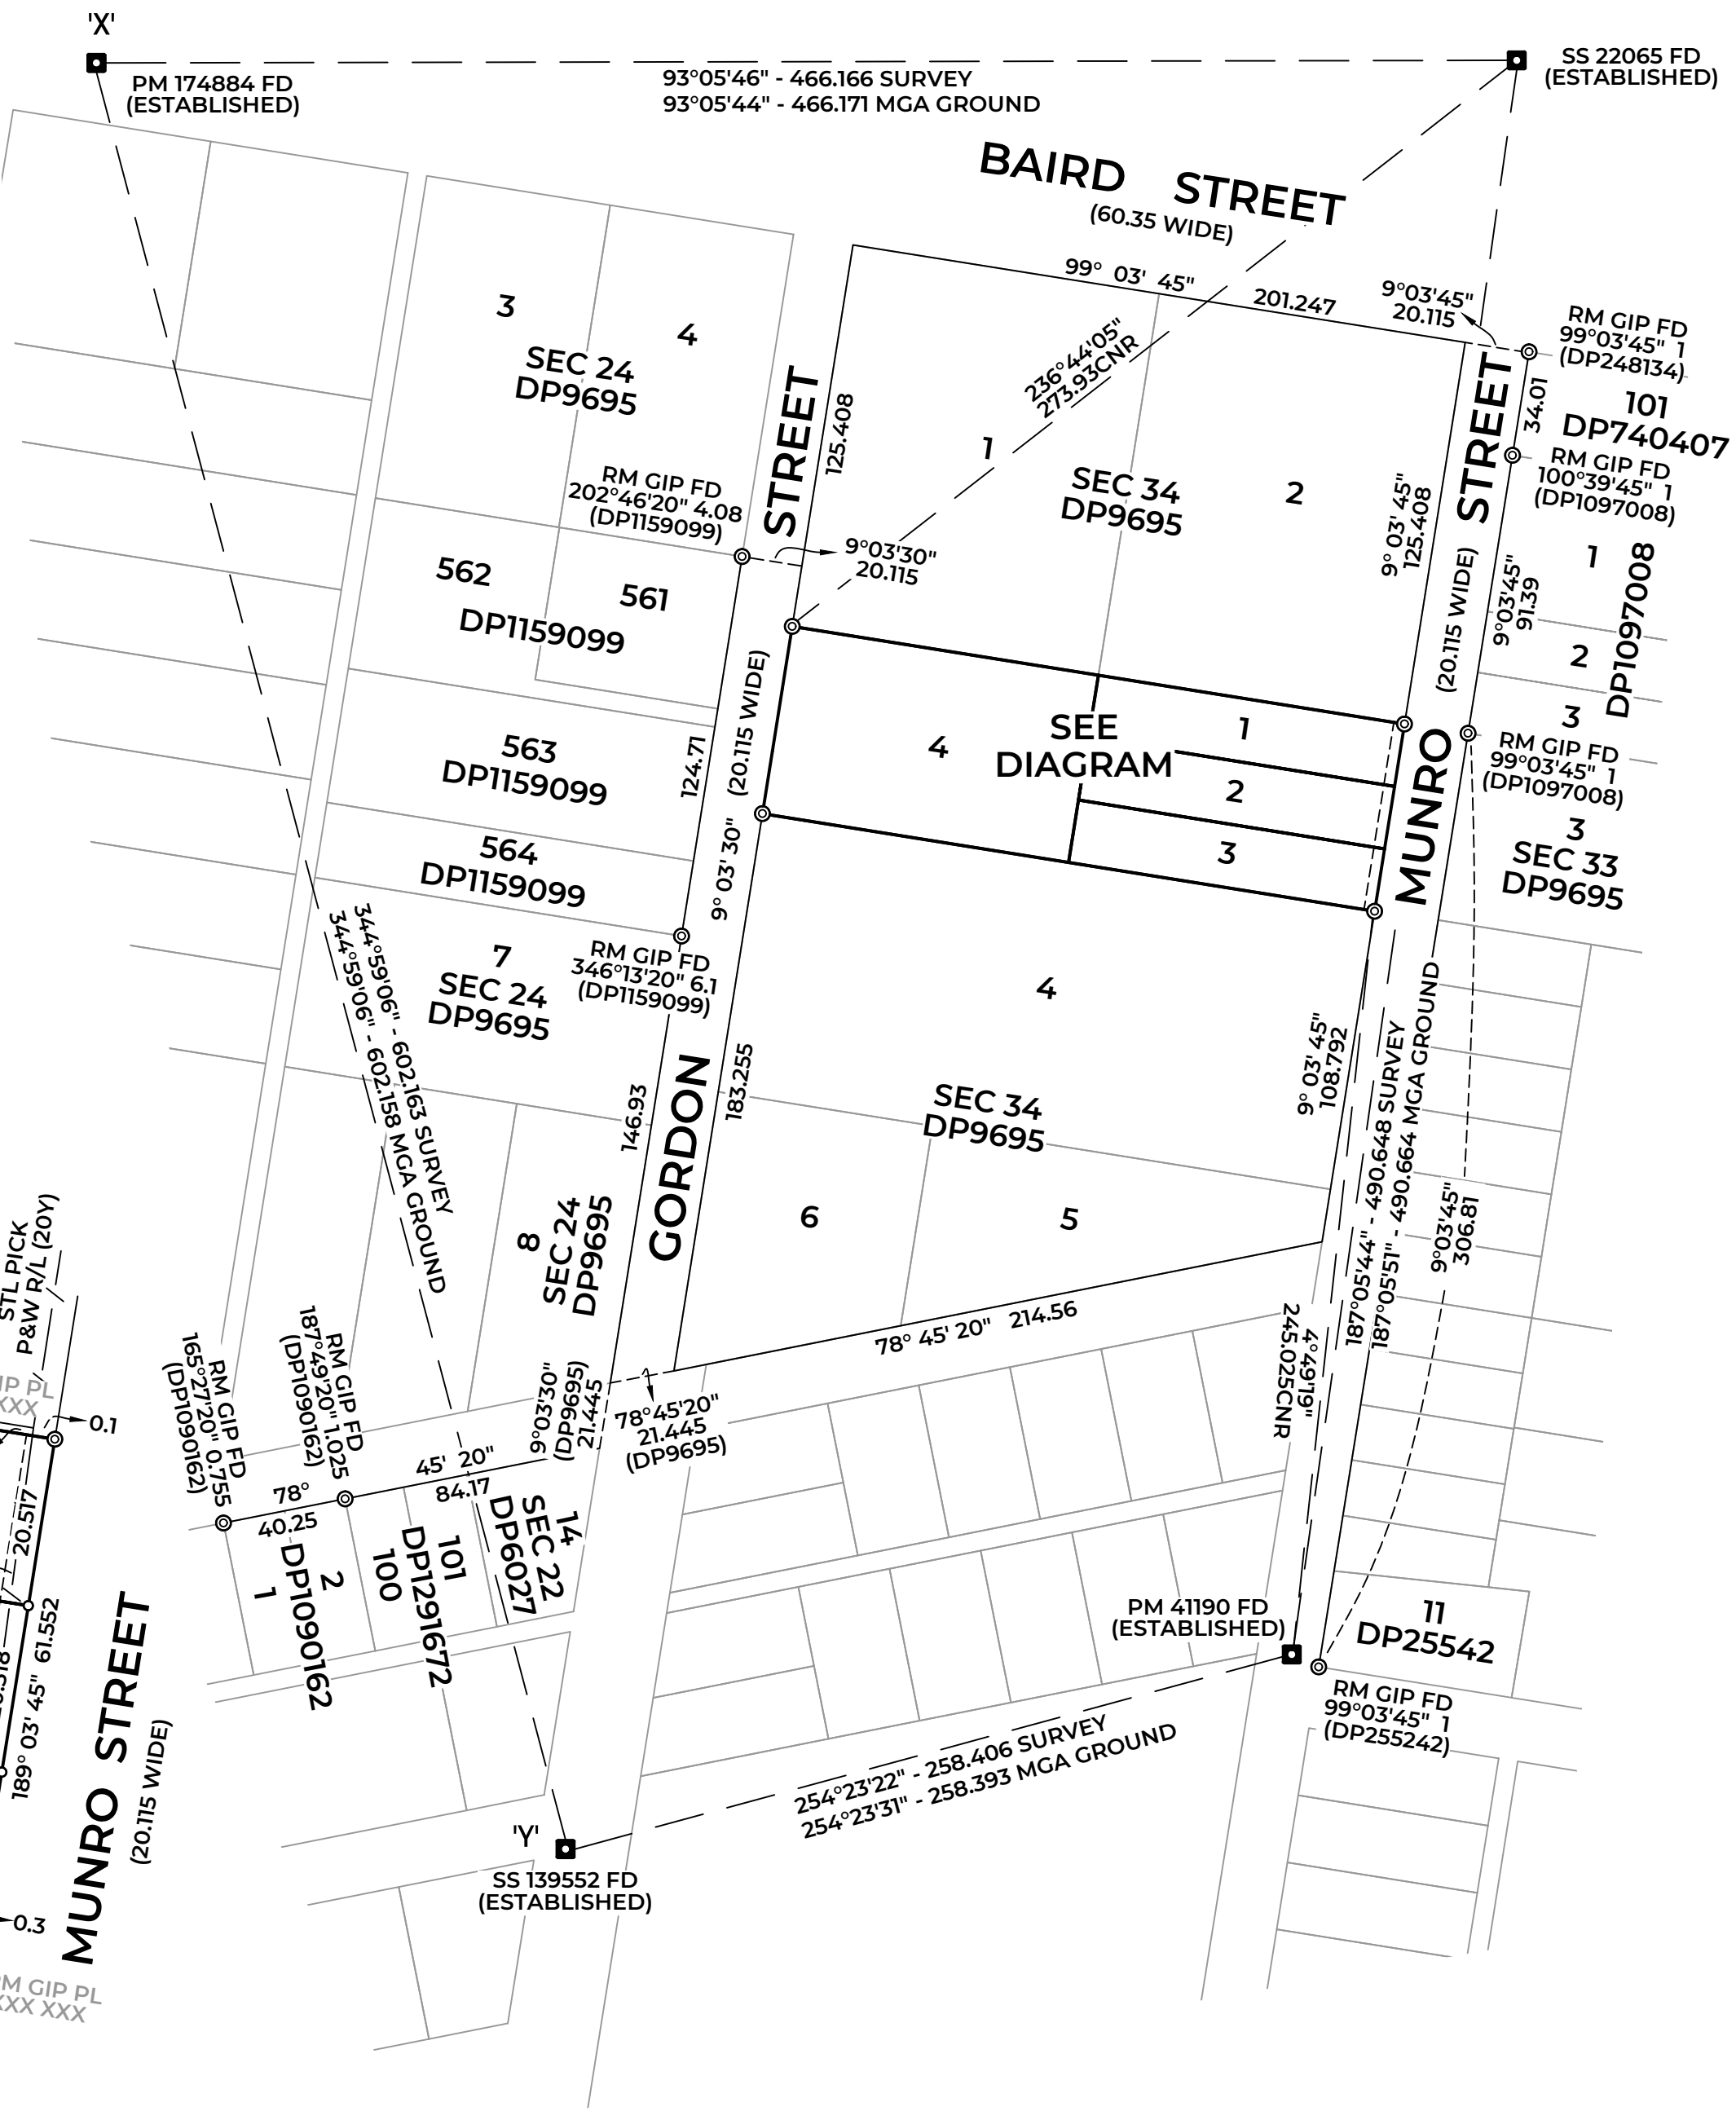


COORDINATE SCHEDULE						
SURVEYING AND SPATIAL INFORMATION REGULATION 2017: CLAUSE 35(1)(b) AND CLAUSE 61(2)						
MARK	MGA COORDINATES		CLASS	PU	METHOD	STATE
	EASTING	NORTHING				
PM174884	503 684.669	6054 155.589	B	0.02	FROM SCIMS	FOUND
SS 22065	504 149.957	6054 130.427	C	0.02	FROM SCIMS	FOUND
PM41190	504 089.359	6053 643.735	C	0.02	FROM SCIMS	FOUND
SS 139552	503 840.603	6053 574.243	C	0.02	FROM SCIMS	FOUND
MGA2020 CO-ORDINATES ADOPTED FROM SCIMS AS AT 7th AUGUST 2020 COMBINED SCALE FACTOR = 0.999558 ZONE 55						

(E2) EASEMENT FOR DRAINAGE OF SEWAGE 3.5 WIDE

DIAGRAM
SCALE 1:750

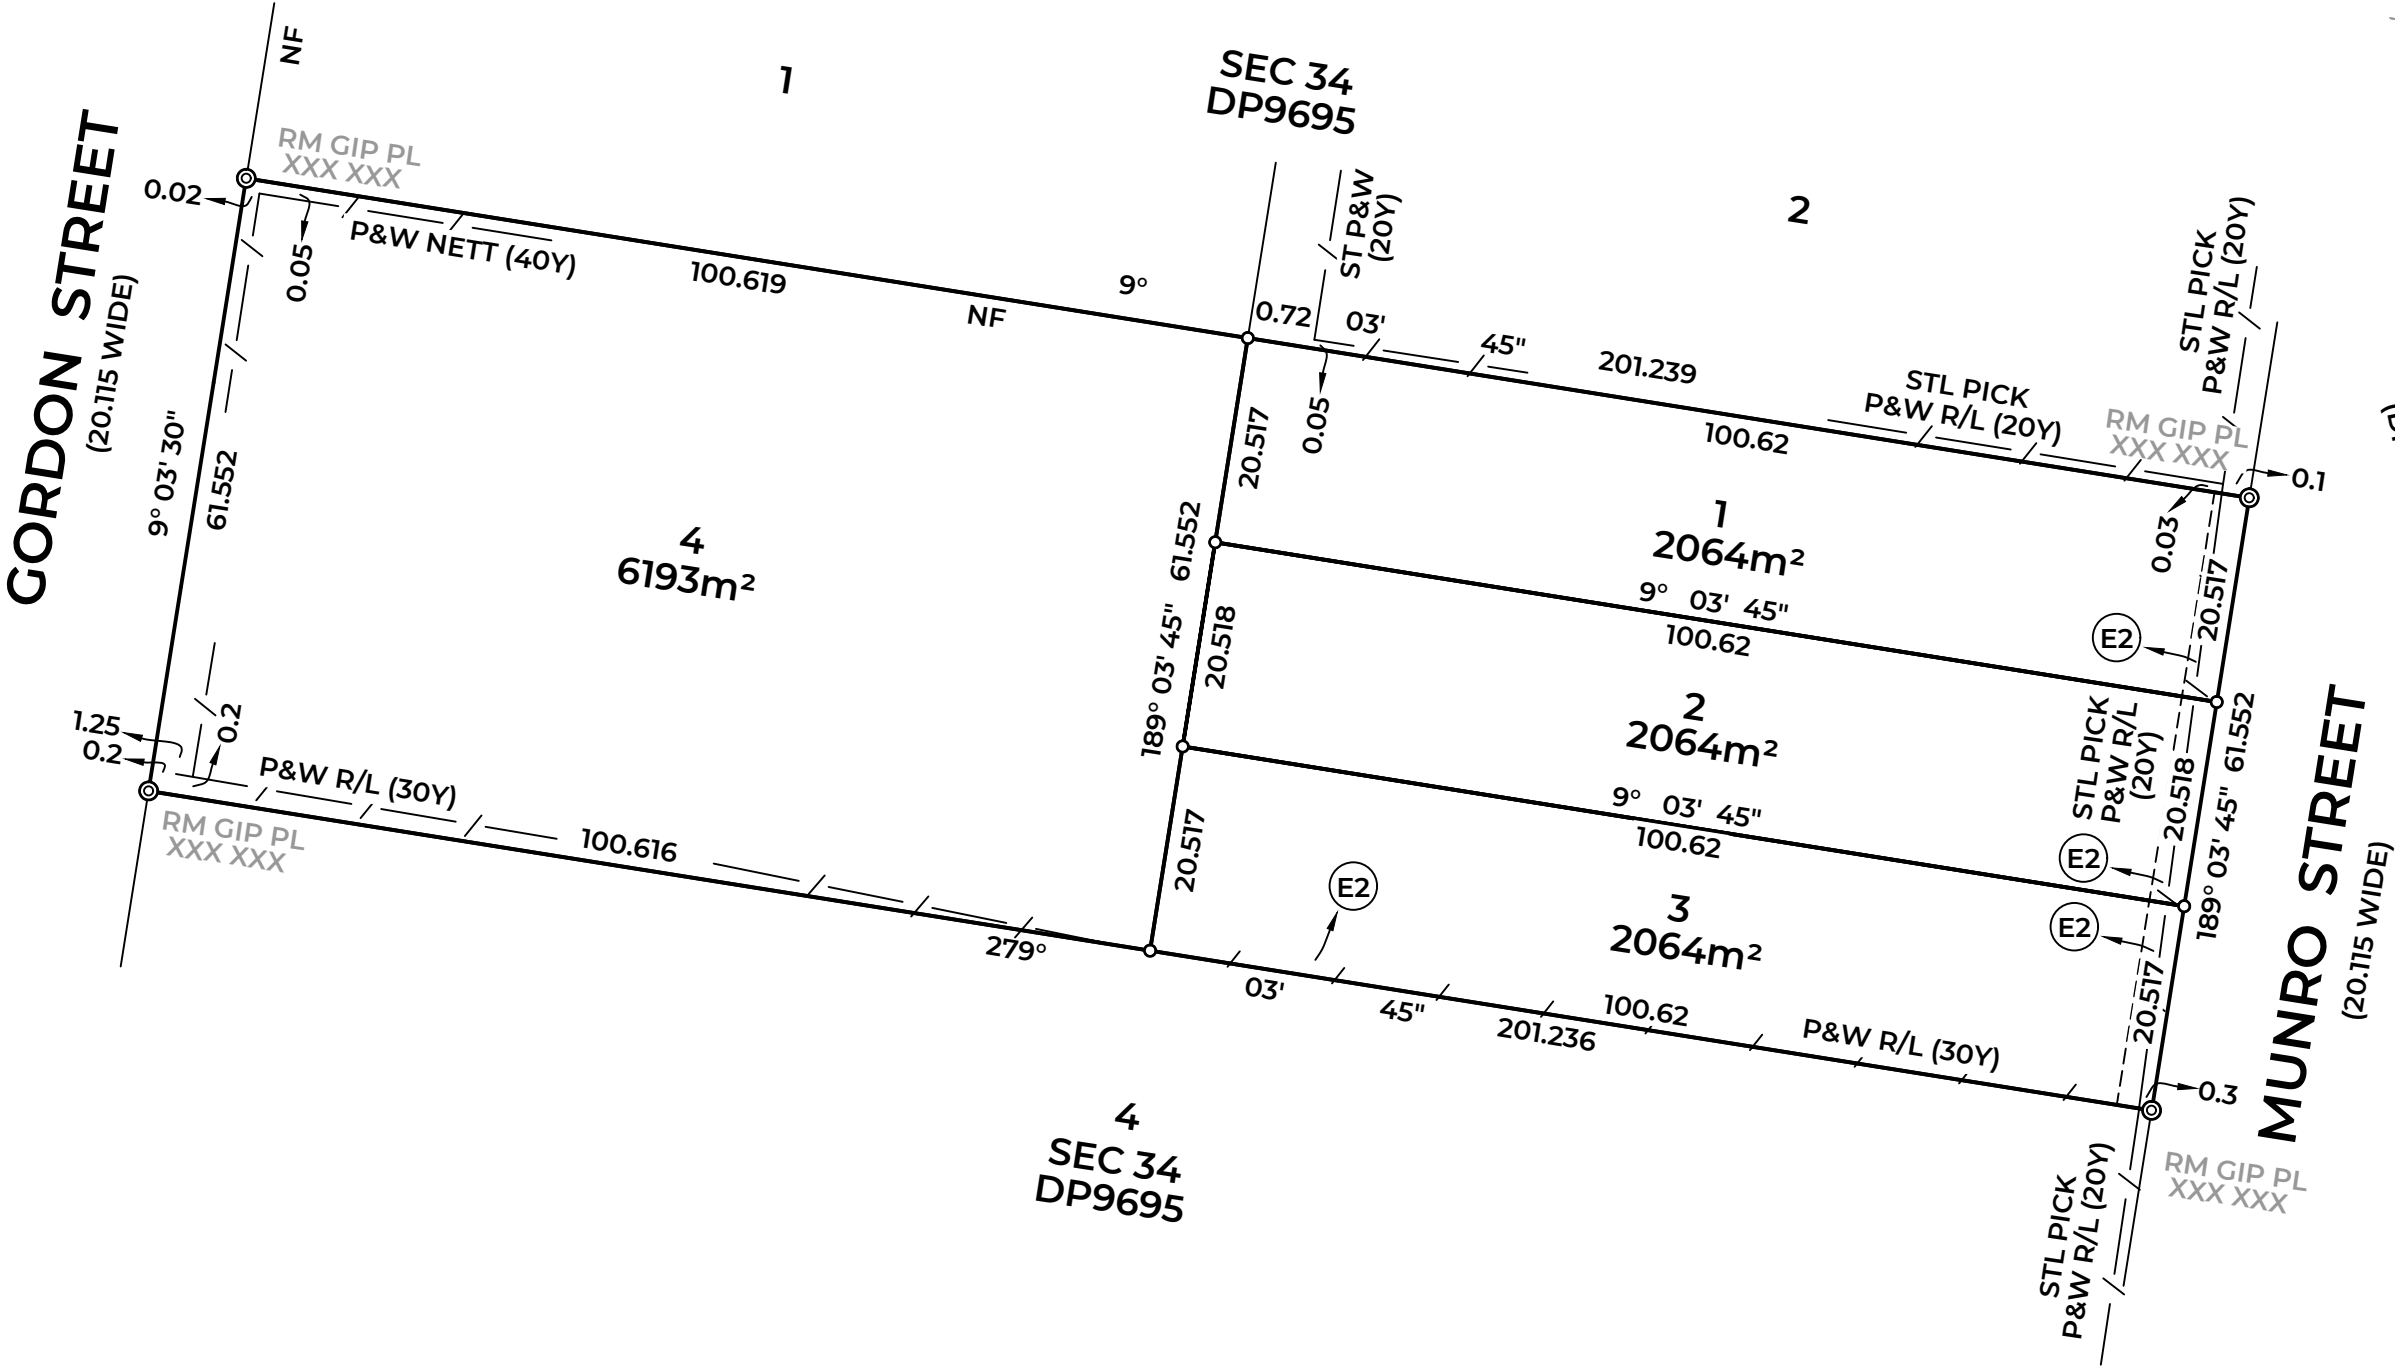

Surveyor: JAMES MCLELLAN Date of Survey: 13TH FEBRUARY 2024 Surveyor's Ref: J24005	PLAN OF SUBDIVISION OF LOT 3 SEC 34 DP 9695	LGA: GREATER HUME SHIRE Locality: CULCAIRN Subdivision No: Lengths are in metres. Reduction Ratio 1:2000	Registered	
--	---	---	------------	--