


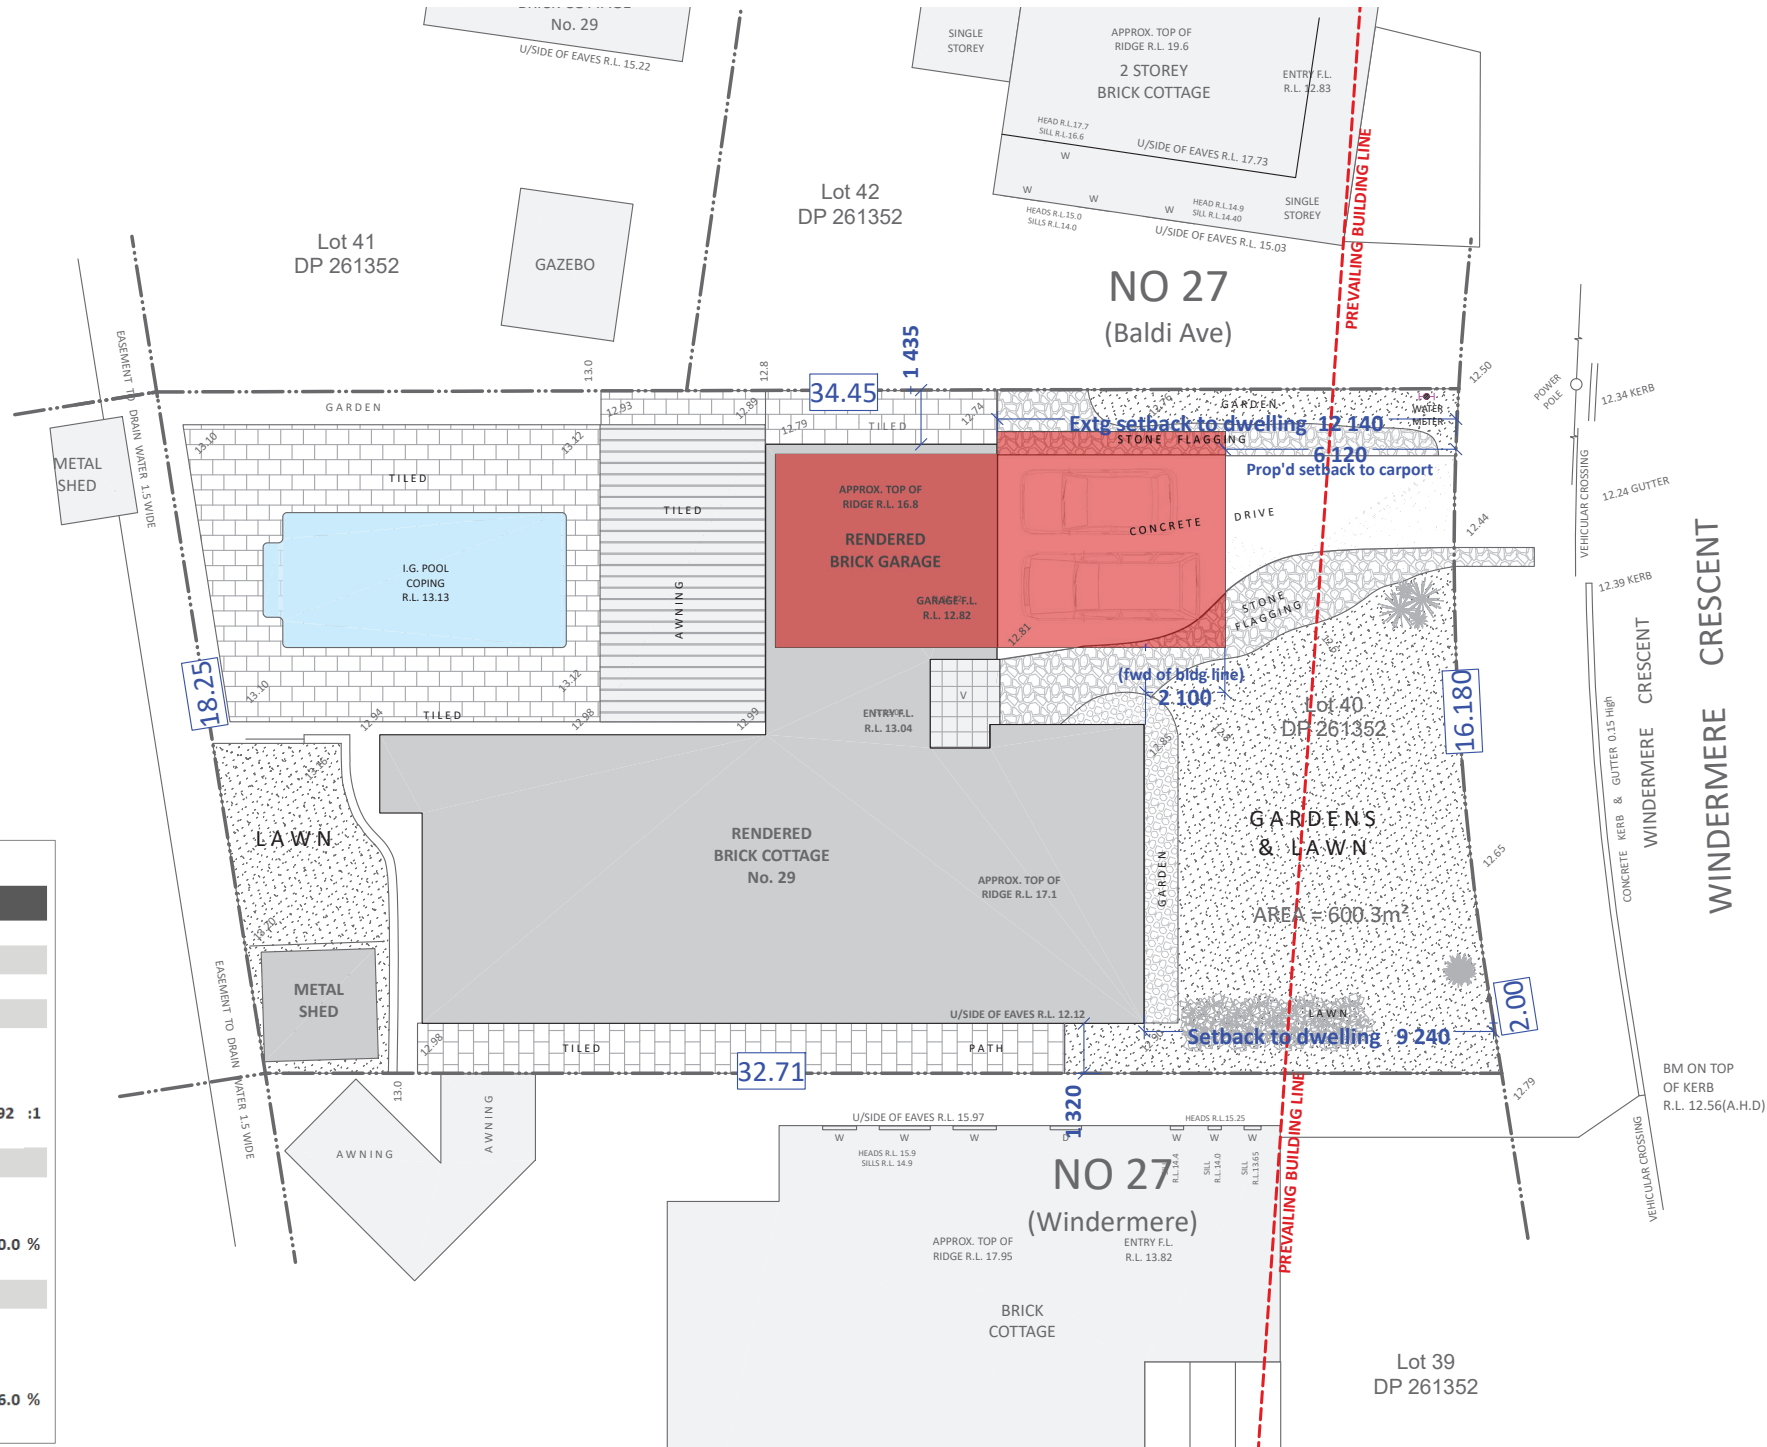

SITE & AREA CALCULATIONS			
29 Windermere Cres, Panania			
SITE AREA	600.3 m ²		
FLOOR AREA -	Max Allowed	0.5:1	(300 m ²)
PROPOSED FLOOR AREA			
Existing House	145.00		
New Habitable Spaces	30.00		
TOTAL PROPOSED FLOOR AREA	175.00 m ²	0.292	:1
DEEP SOIL PERMEABLE SURFACE			
Total area forward of the building line	198		
Area of deep soil permeable surface, forward of the building line	102		
TOTAL PROPOSED DEEP SOIL AREA	300 m ²	50.0	%
SITE COVERAGE			
PROPOSED SITE COVERAGE			
House	180		
Carport	36		
TOTAL PROPOSED SITE COVERAGE	216 m ²	36.0	%



LOCATION OF
WORK SHOWN
SHADED