



Photograph 1



Photograph 2



Photograph 3



Photograph 4



Photograph 5



Photograph 6




Photograph 7



Photograph 8



Photograph 9

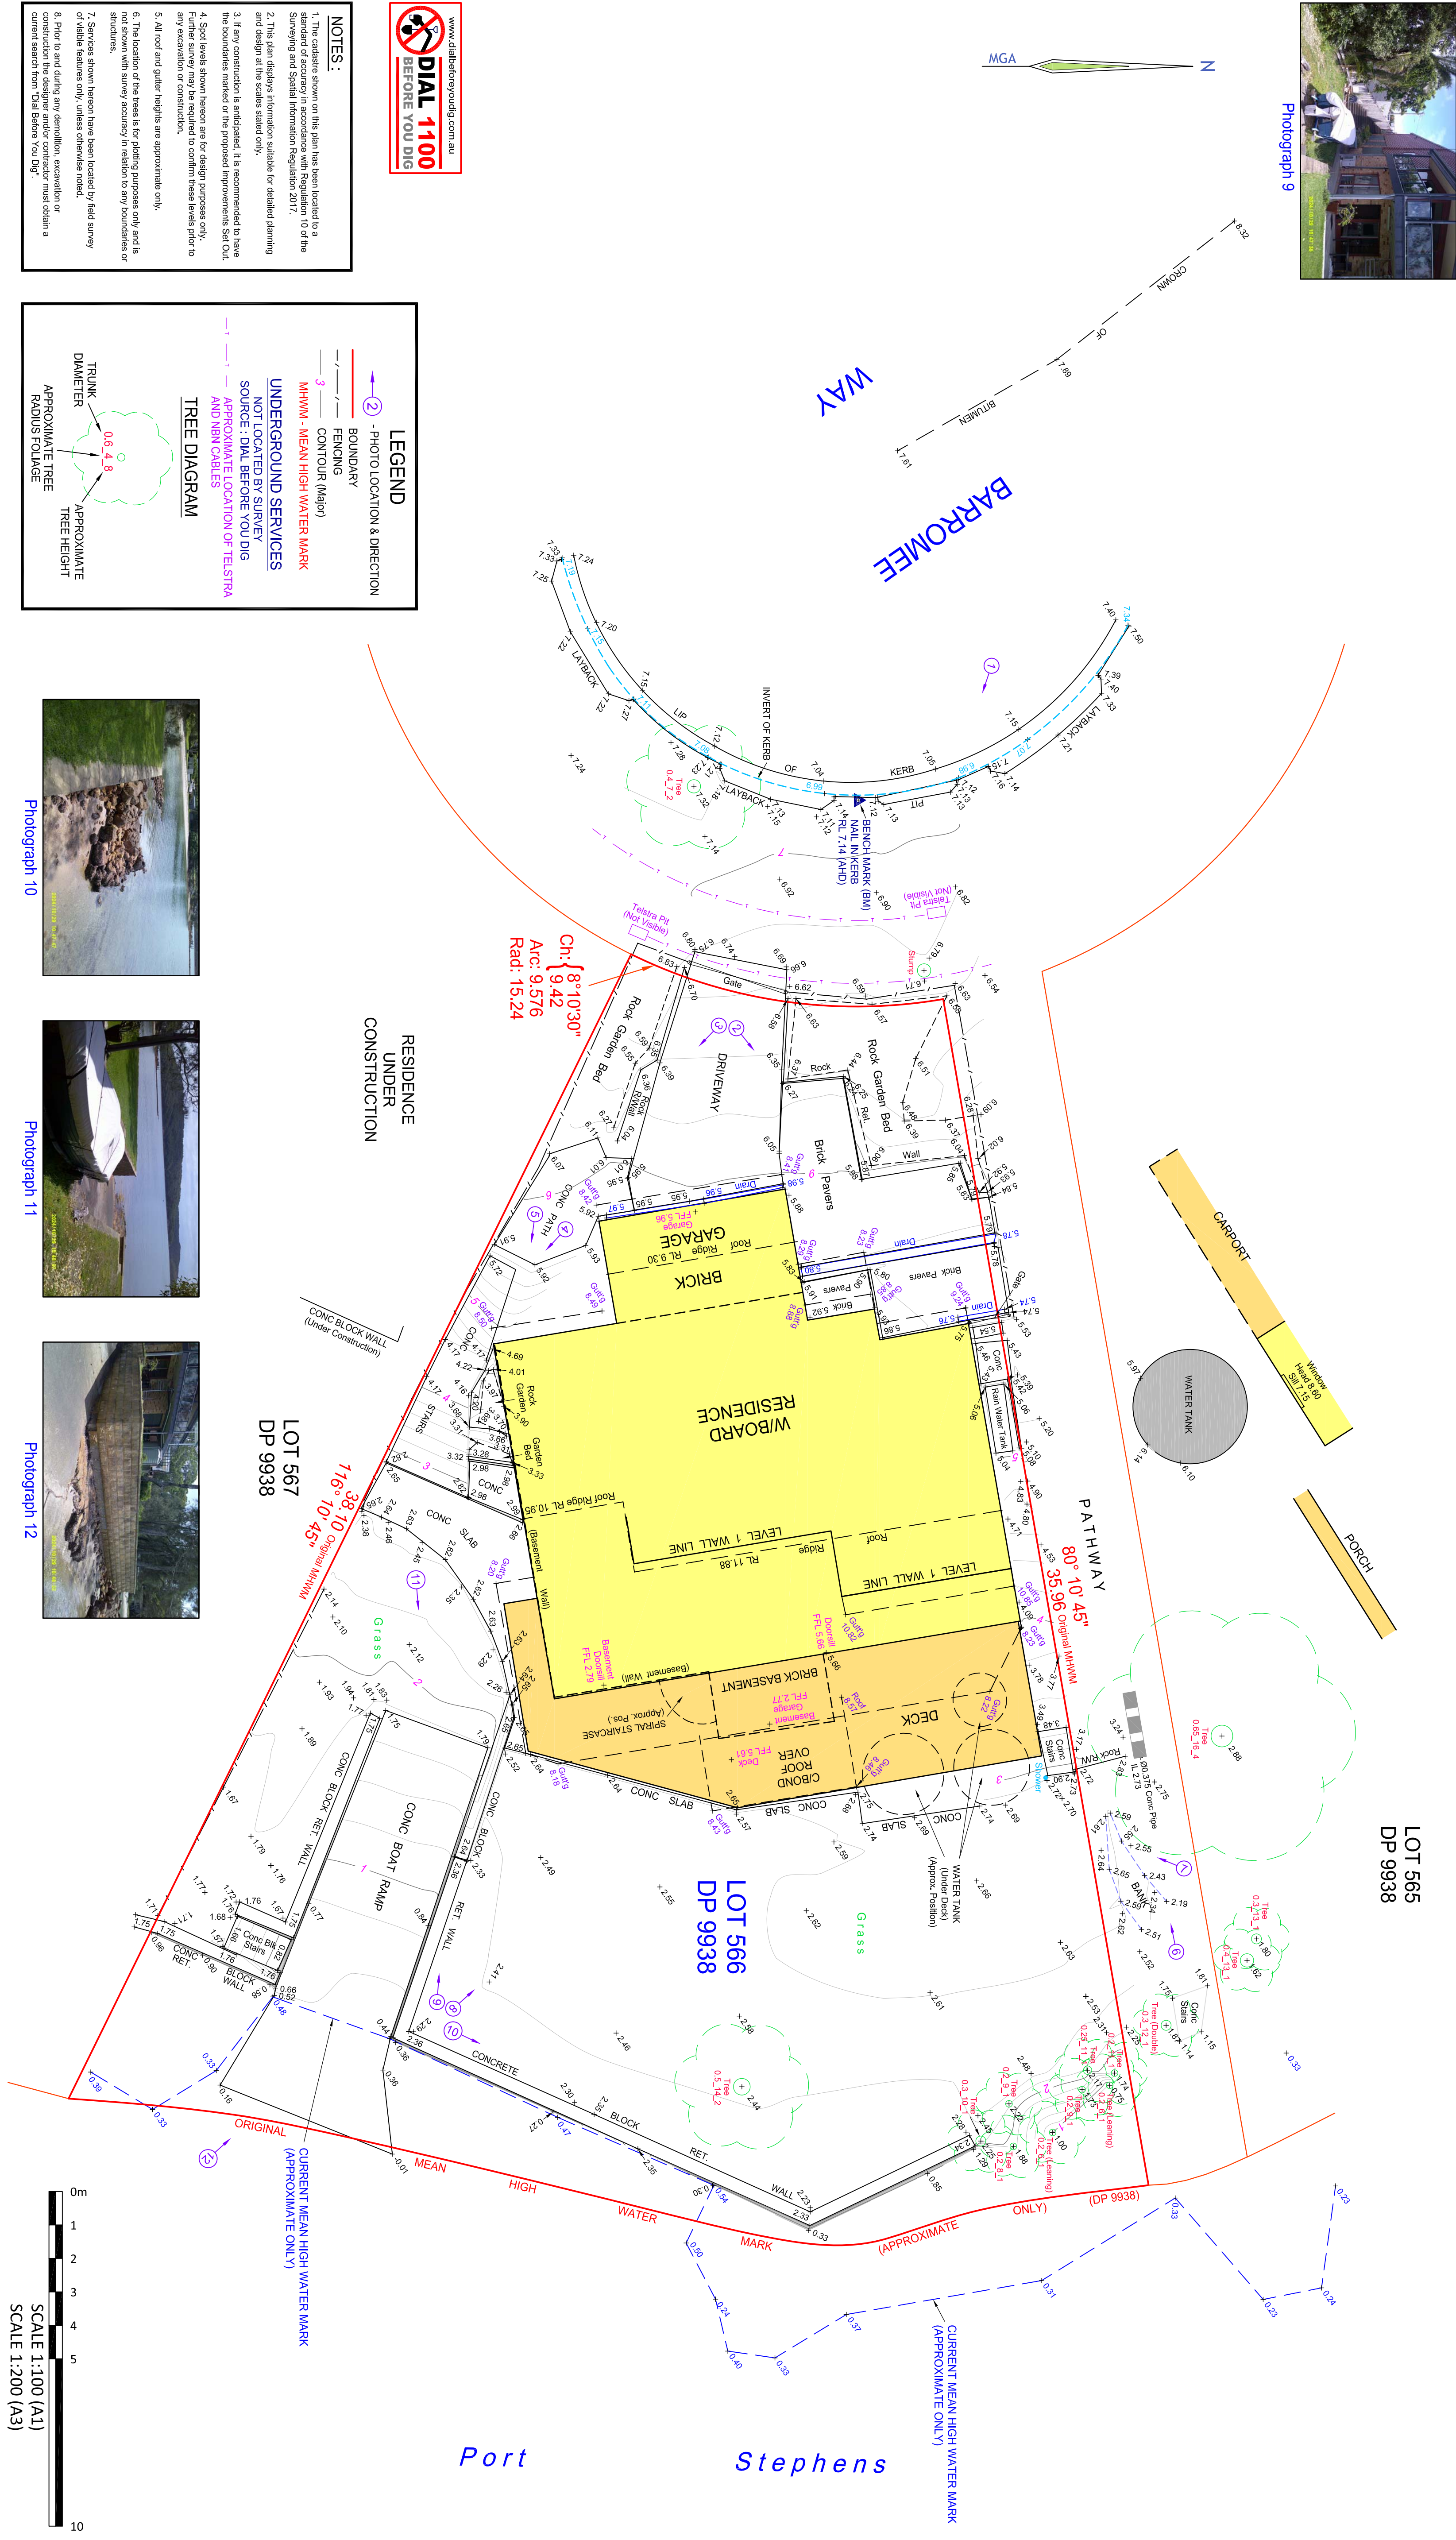

COOKSON LAND SURVEYORS Pty Ltd

ABN : 21 619 654 321 ACN : 619 654 321

Postal Address : P.O.Box 118, Hawks Nest, NSW, 2324

Mobile : 0466 318 608

Email : michael@clsurveyors.com.au

Web : https://clsurveyors.com.au



H	
G	
F	
E	
D	
C	
B	
A	25.11.2024
ISSUE	DATE

PLAN SHOWING DETAIL & LEVELS

OVER LOT 566 IN DEPOSITED PLAN 9938

Nº 11 BARROMEE WAY, NORTH ARM COVE

CLIENT : Andrew Briscoe	SHEET : 1 of 1
COUNCIL : Mid-Coast	DATE : 25th November, 2024
DATUM : Australian Height Datum	ORIGIN OF LEVELS : SSM 110573 - RL 8.424 (SCHMS)
CONTOUR INTERVAL : 0.2m	SURVEY : MC
SCALE : 1:100 @ A1	CAD REF : 24068_DET_A.dwg
	APPROVED : MC
	OUR REF : 24068